

Prepared For:

Consultant:


Architect:
ARCHETYPE architects
48 Union Wharf Portland, Maine 04101
(207) 772-6022 ARCHETYPE@ARCHETYPEPA.COM

Project:
84 OAK STREET GARAGE

Revisions:
2/28/2018 FOR PERMIT

Date: 2/28/2017
Scale: 1/8" = 1'-0"
SITE PLAN

A1.00

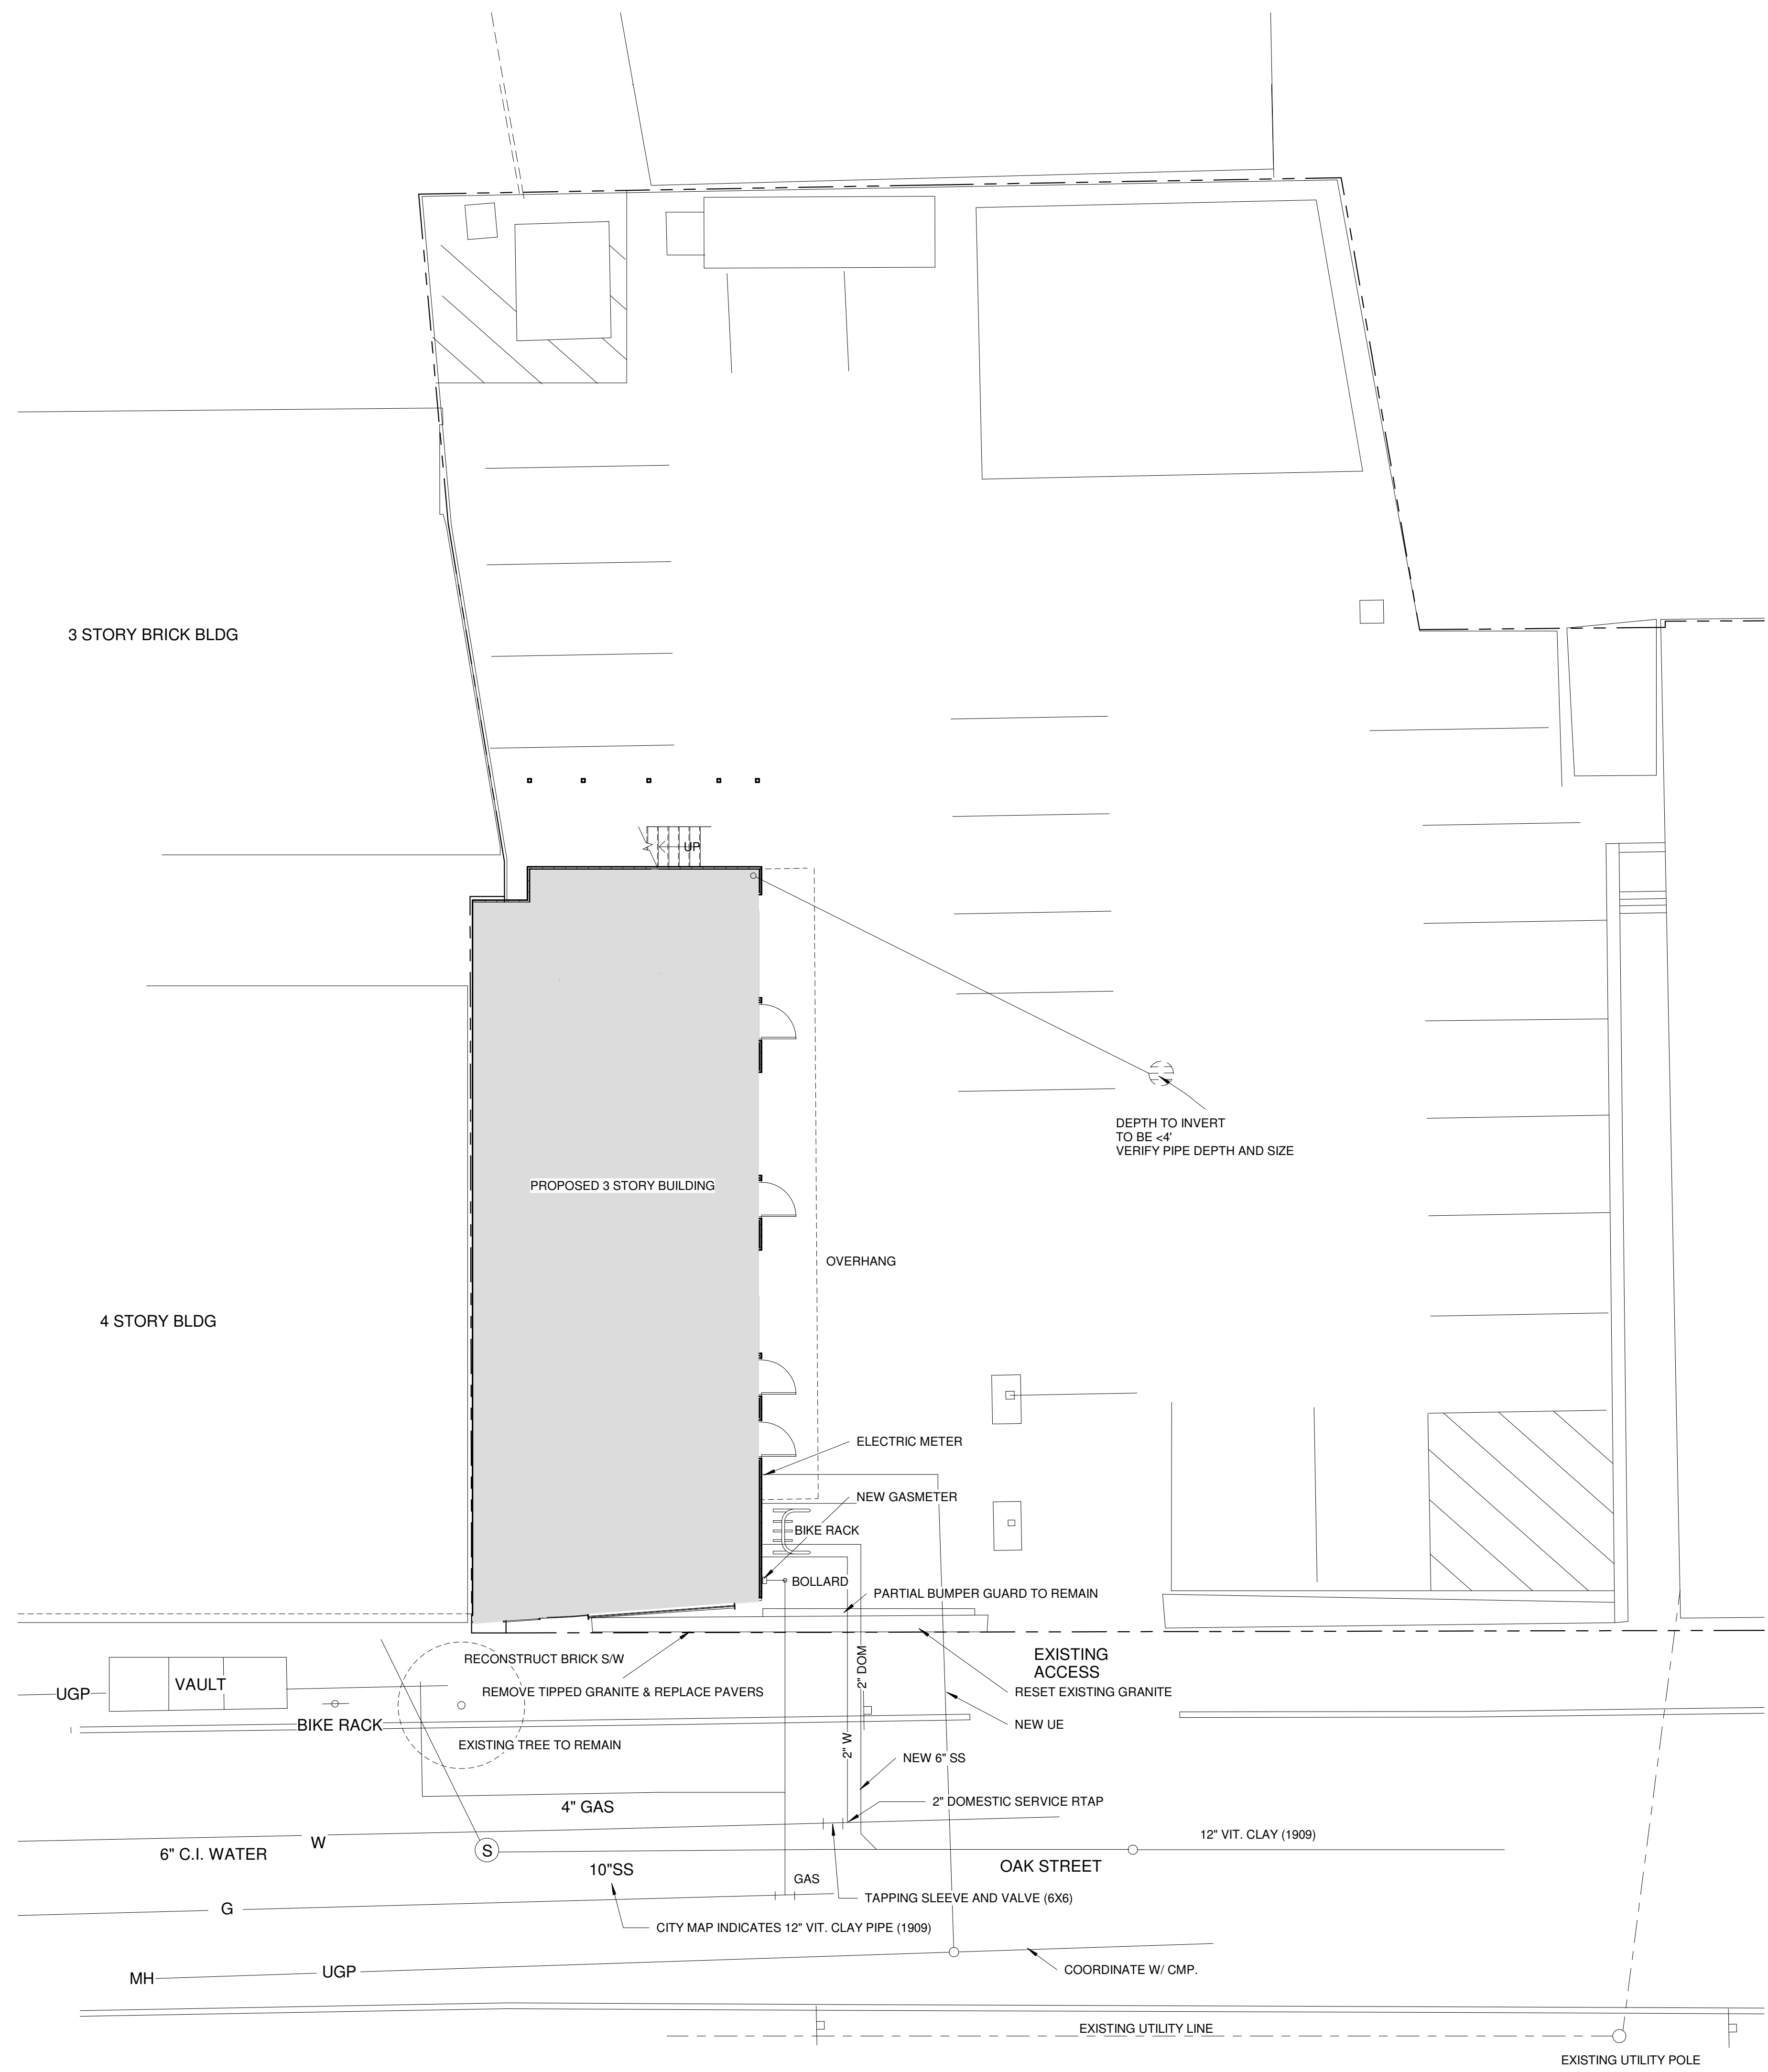

1 | SITE PLAN
1/8" = 1'-0"