

Prepared For:

Consultant:

Architect:
ARCHETYPE architects
48 Union Wharf Portland, Maine 04101
(207) 772-6022 ARCHETYPE@ARCHETYPE.COM


Project:
84 OAK STREET GARAGE

Revisions:
2/28/2018 FOR PERMIT


Date:
2/28/2017
Scale:
1/4" = 1'-0"
FLOOR PLANS

A1.02

1ST FLOOR AREA: 1,582 SF
2ND FLOOR AREA: 1,880 SF
3RD FLOOR AREA: 1,900 SF
TOTAL AREA: 6,480 SF

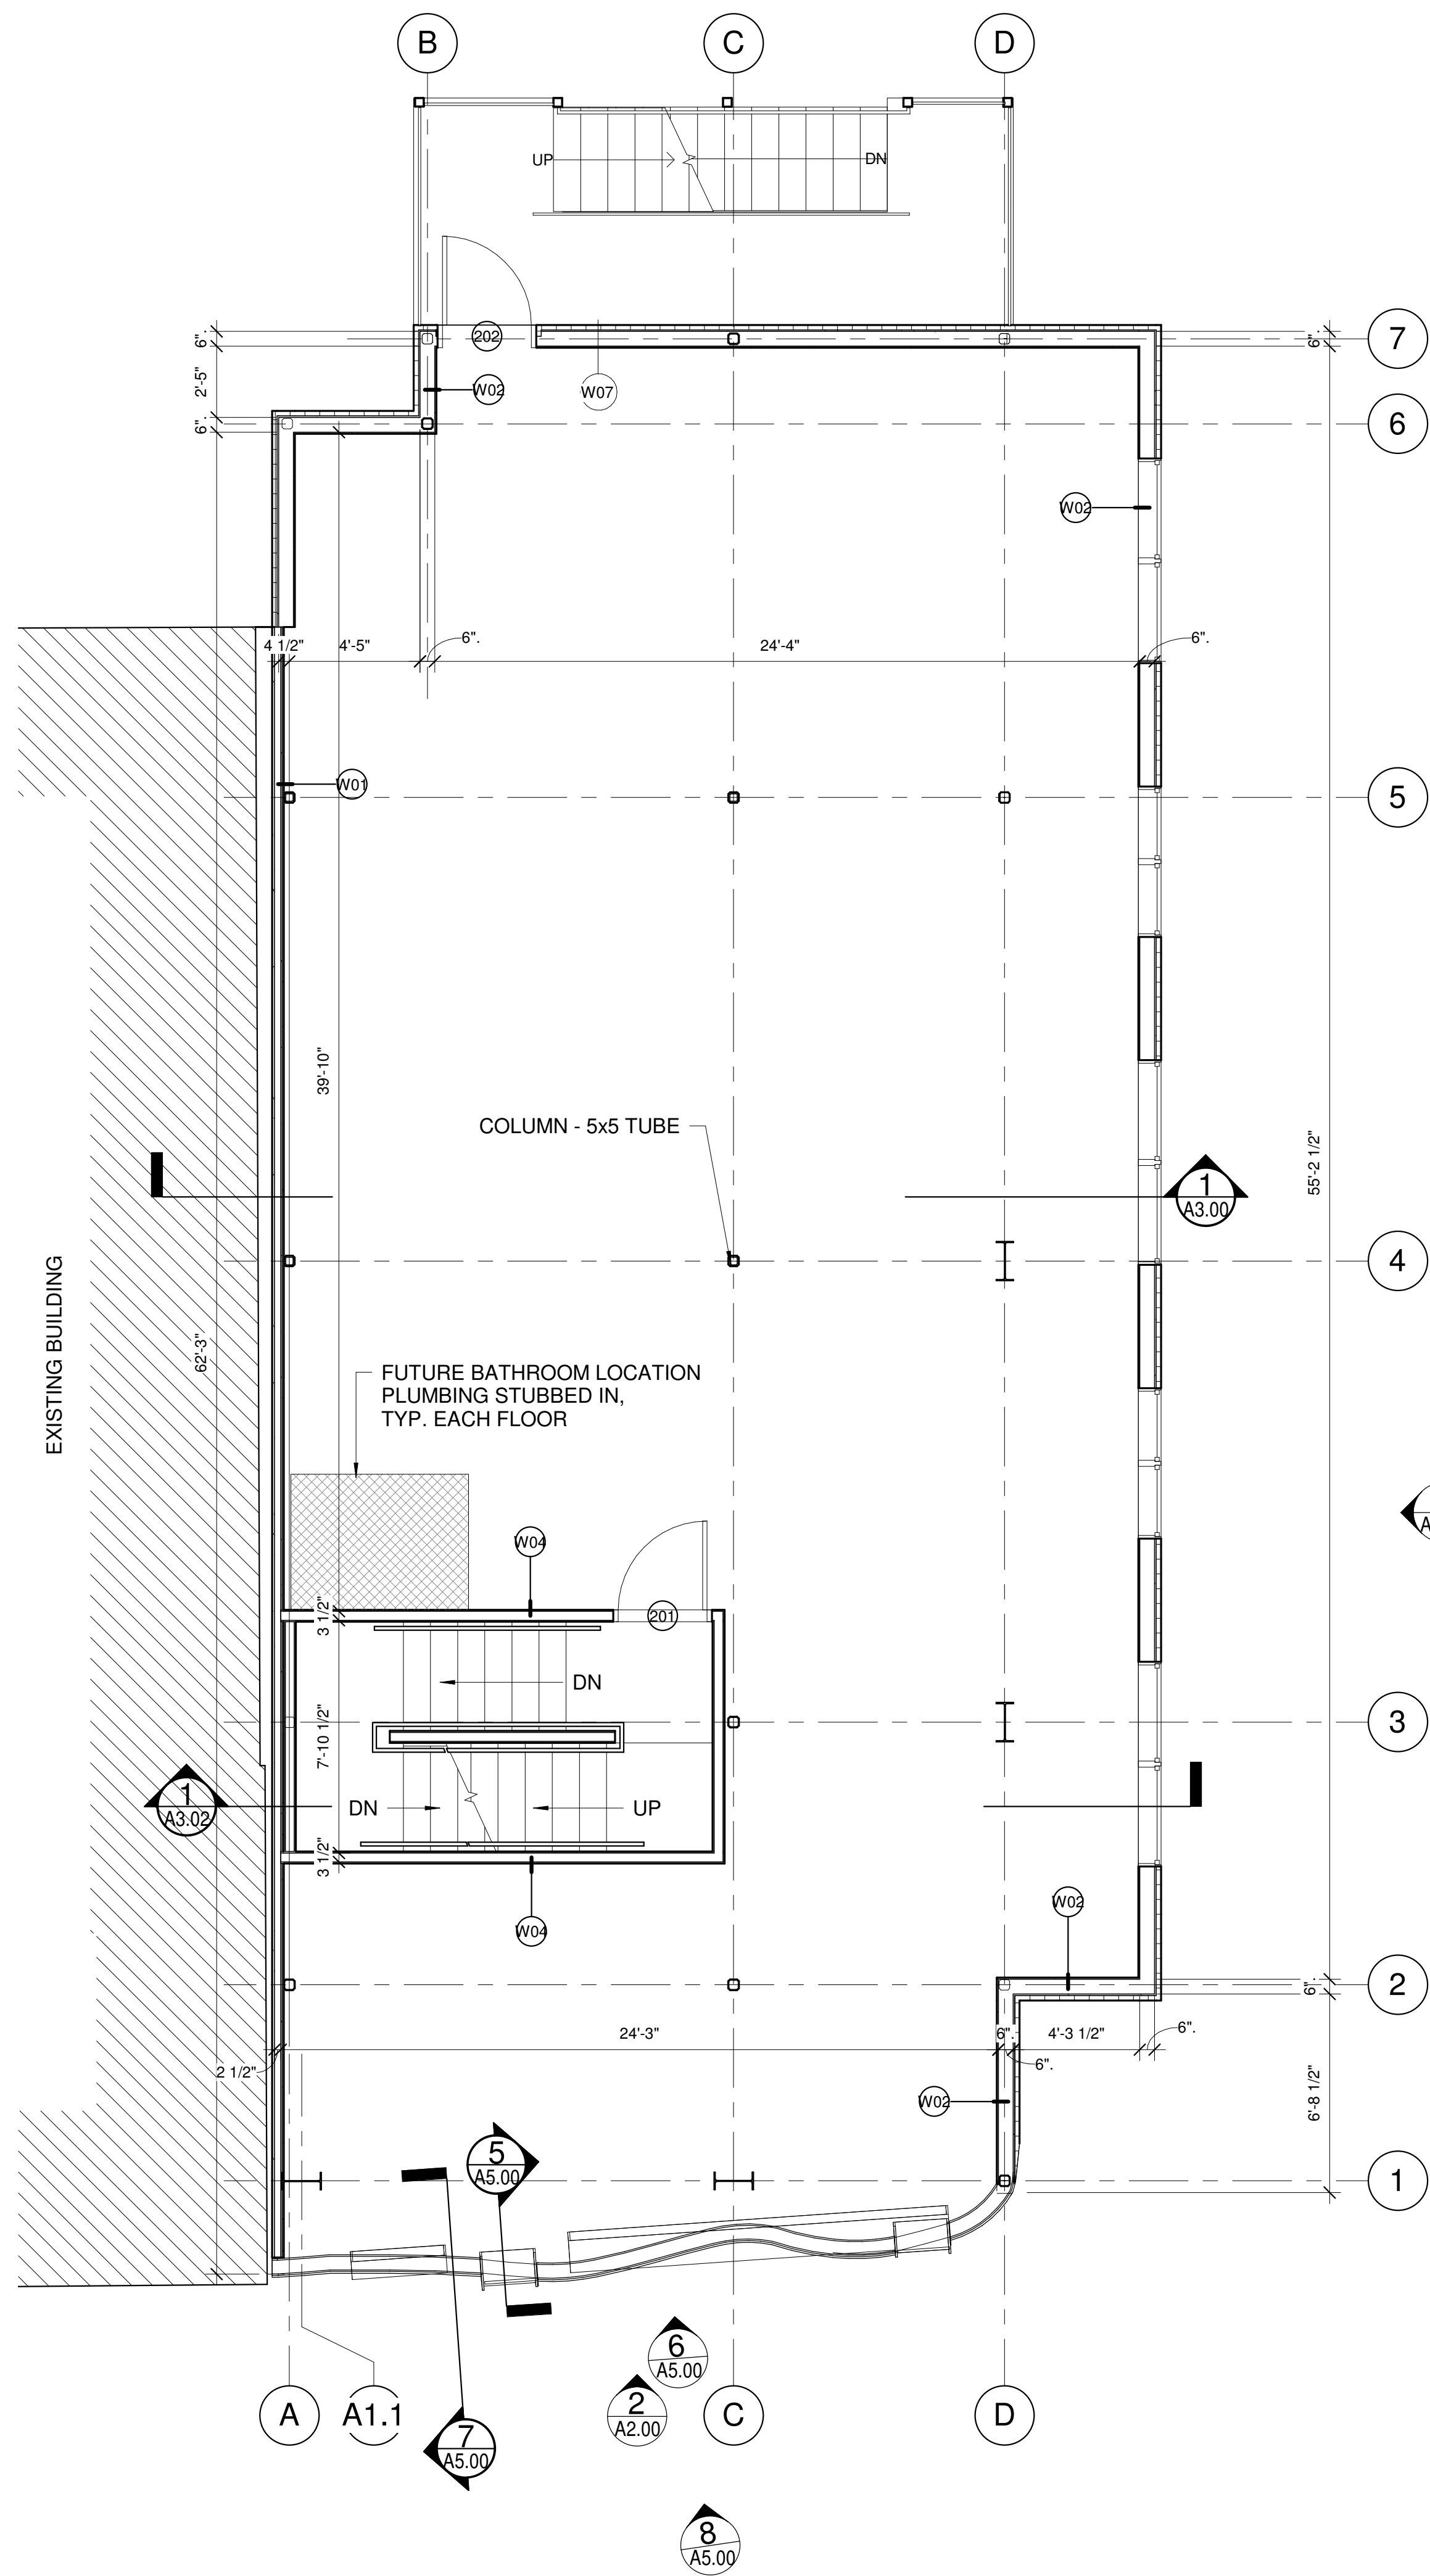

1 | 2ND FLOOR PLAN
1/4" = 1'-0"

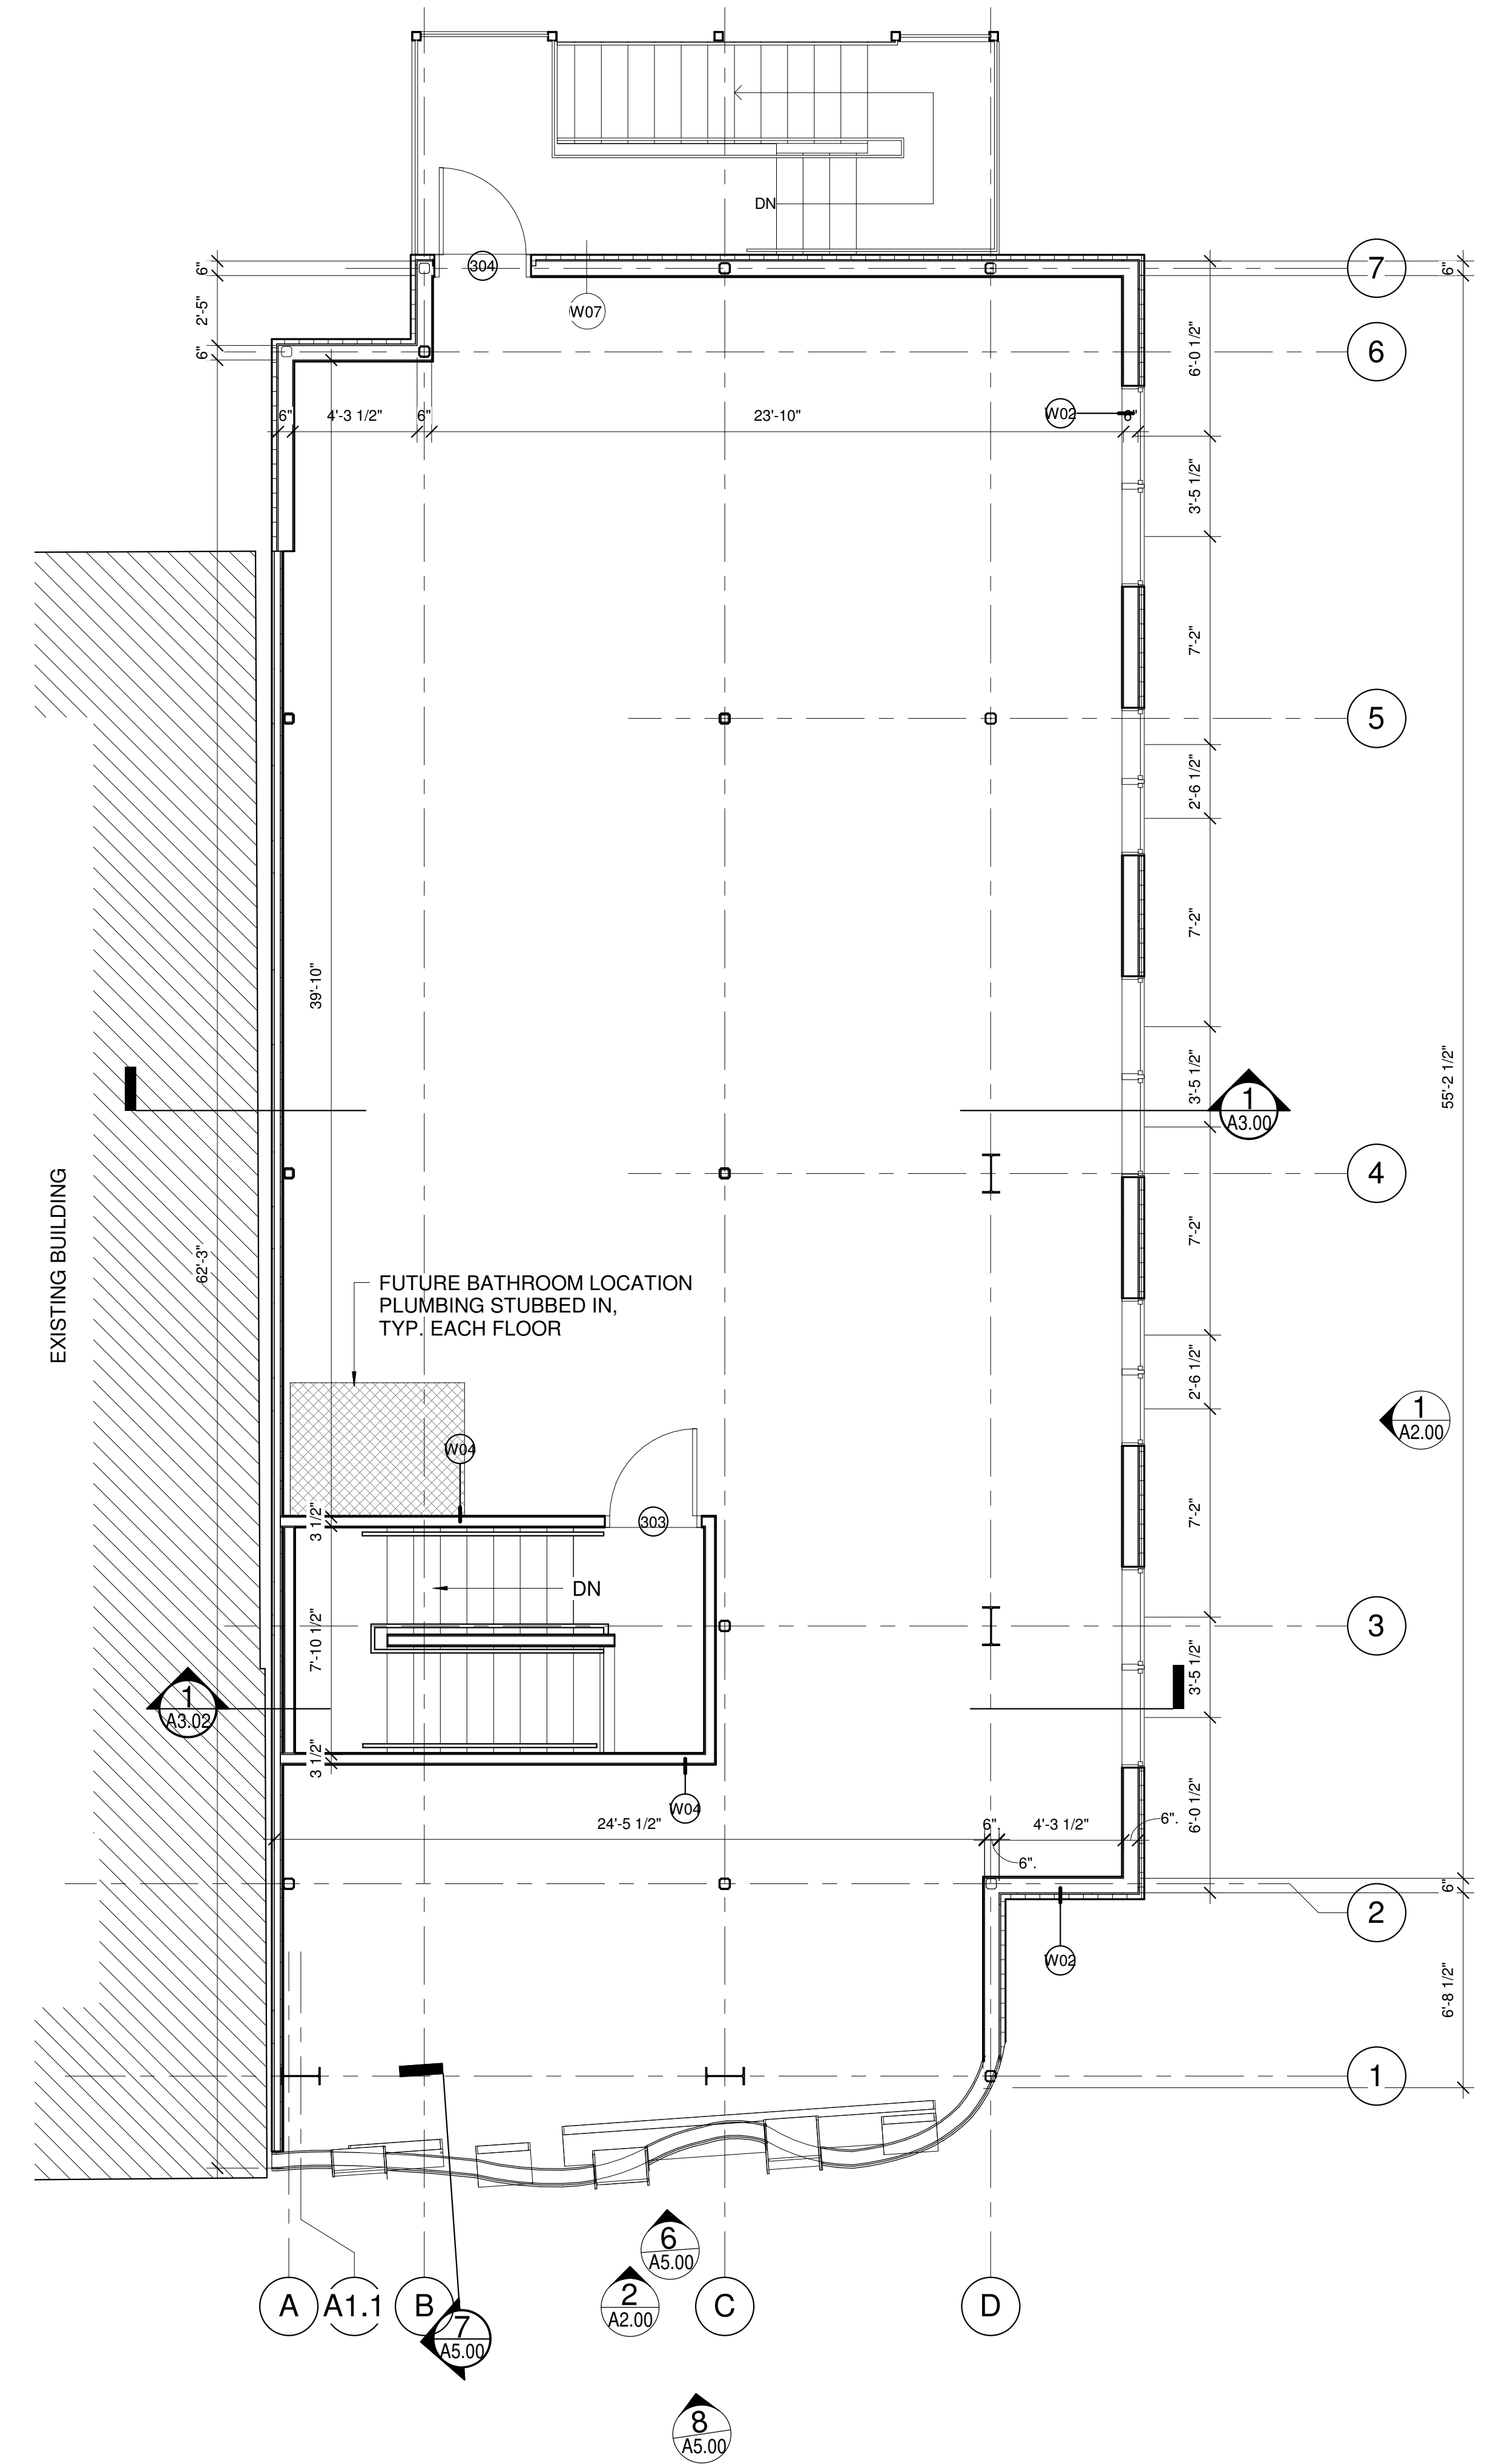

2 | 3RD FLOOR PLAN
1/4" = 1'-0"