

Prepared For:

Consultant:


Architect: **ARCHITYPE architects**
48 Union Wharf Portland, Maine 04101
(207) 772-6022 ARCHITYPE@ARCHITYPE.COM

Project: **84 OAK STREET GARAGE**

Revisions: 2/28/2018 FOR PERMIT

Date: 2/28/2017
Scale: 1/4" = 1'-0"
ELEVATIONS

A2.00

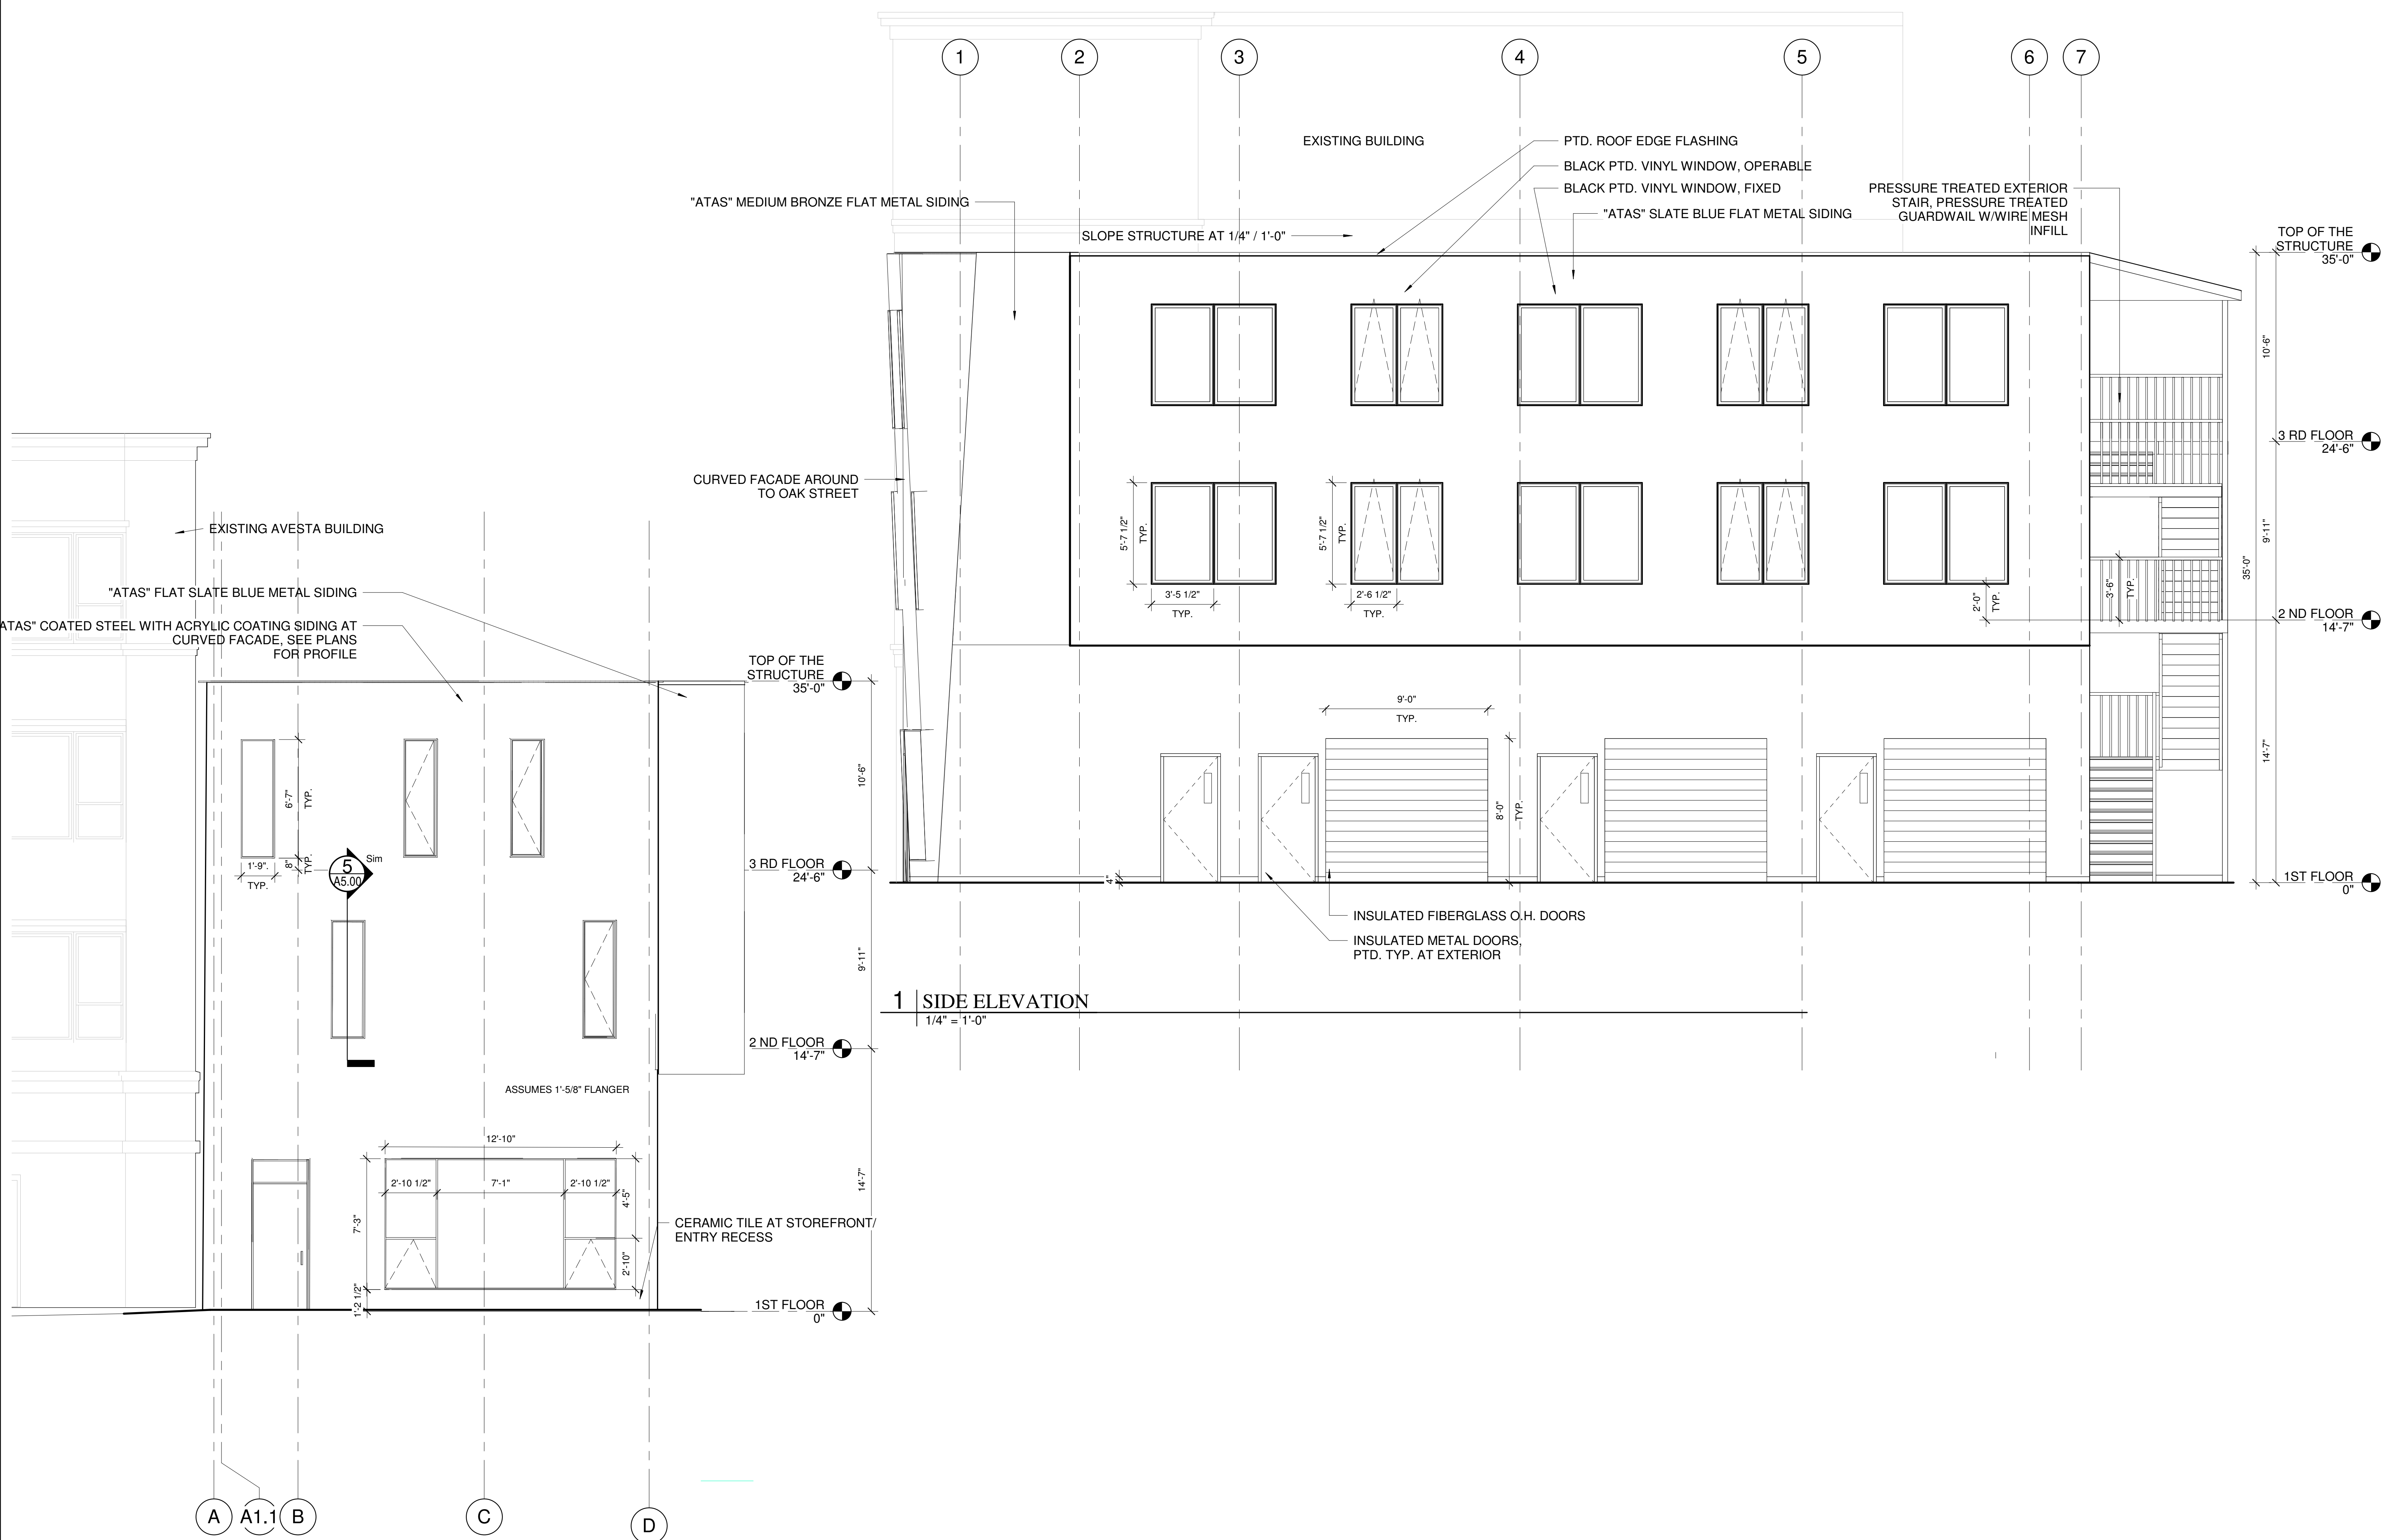

2 | FRONT ELEVATION (OAK STREET)
1/4" = 1'-0"

1 | SIDE ELEVATION
1/4" = 1'-0"