

Prepared For:

Consultant:


Architect:
ARCHETYPE architects
48 Union Wharf Portland, Maine 04101
(207) 772-6022 ARCHETYPE@ARCHETYPEPA.COM

Project:
84 OAK STREET GARAGE


Revisions:
2/28/2018 FOR PERMIT

Date:
2/28/2017
Scale:
1/4" = 1'-0"
STAIR B DETAILS


A2.01

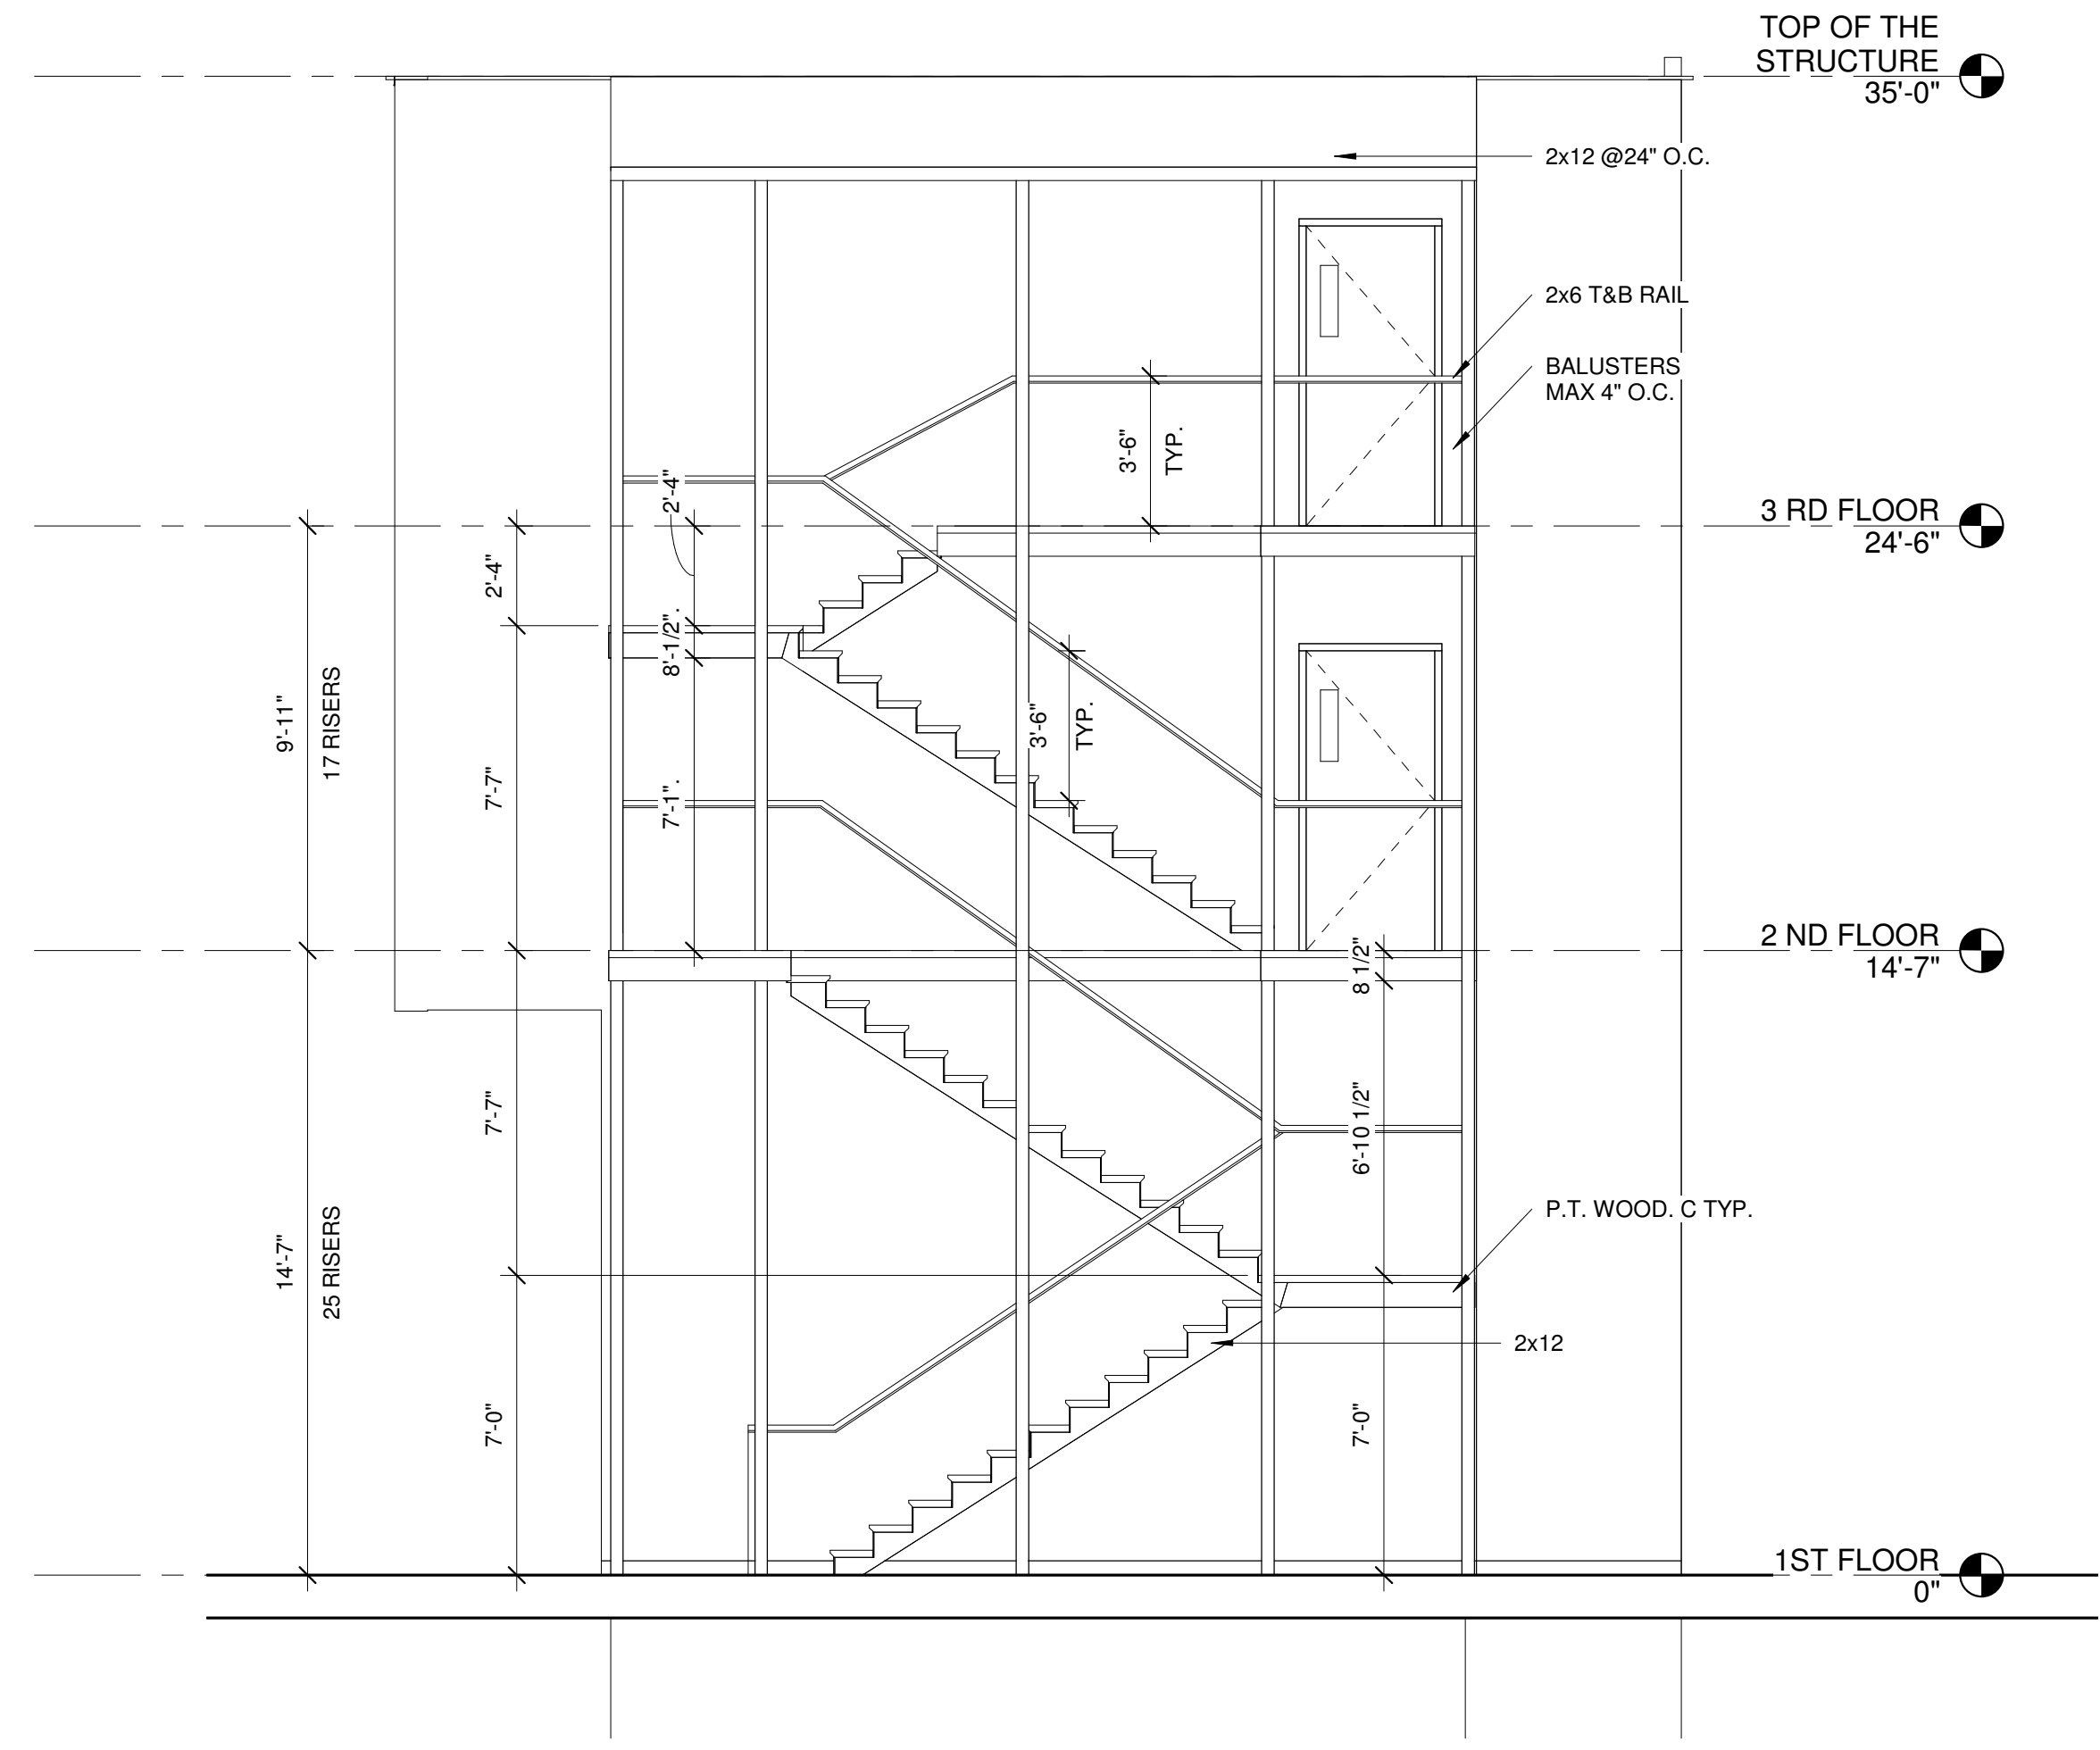


4 | STAIR B ELEVATION
1/4" = 1'-0"

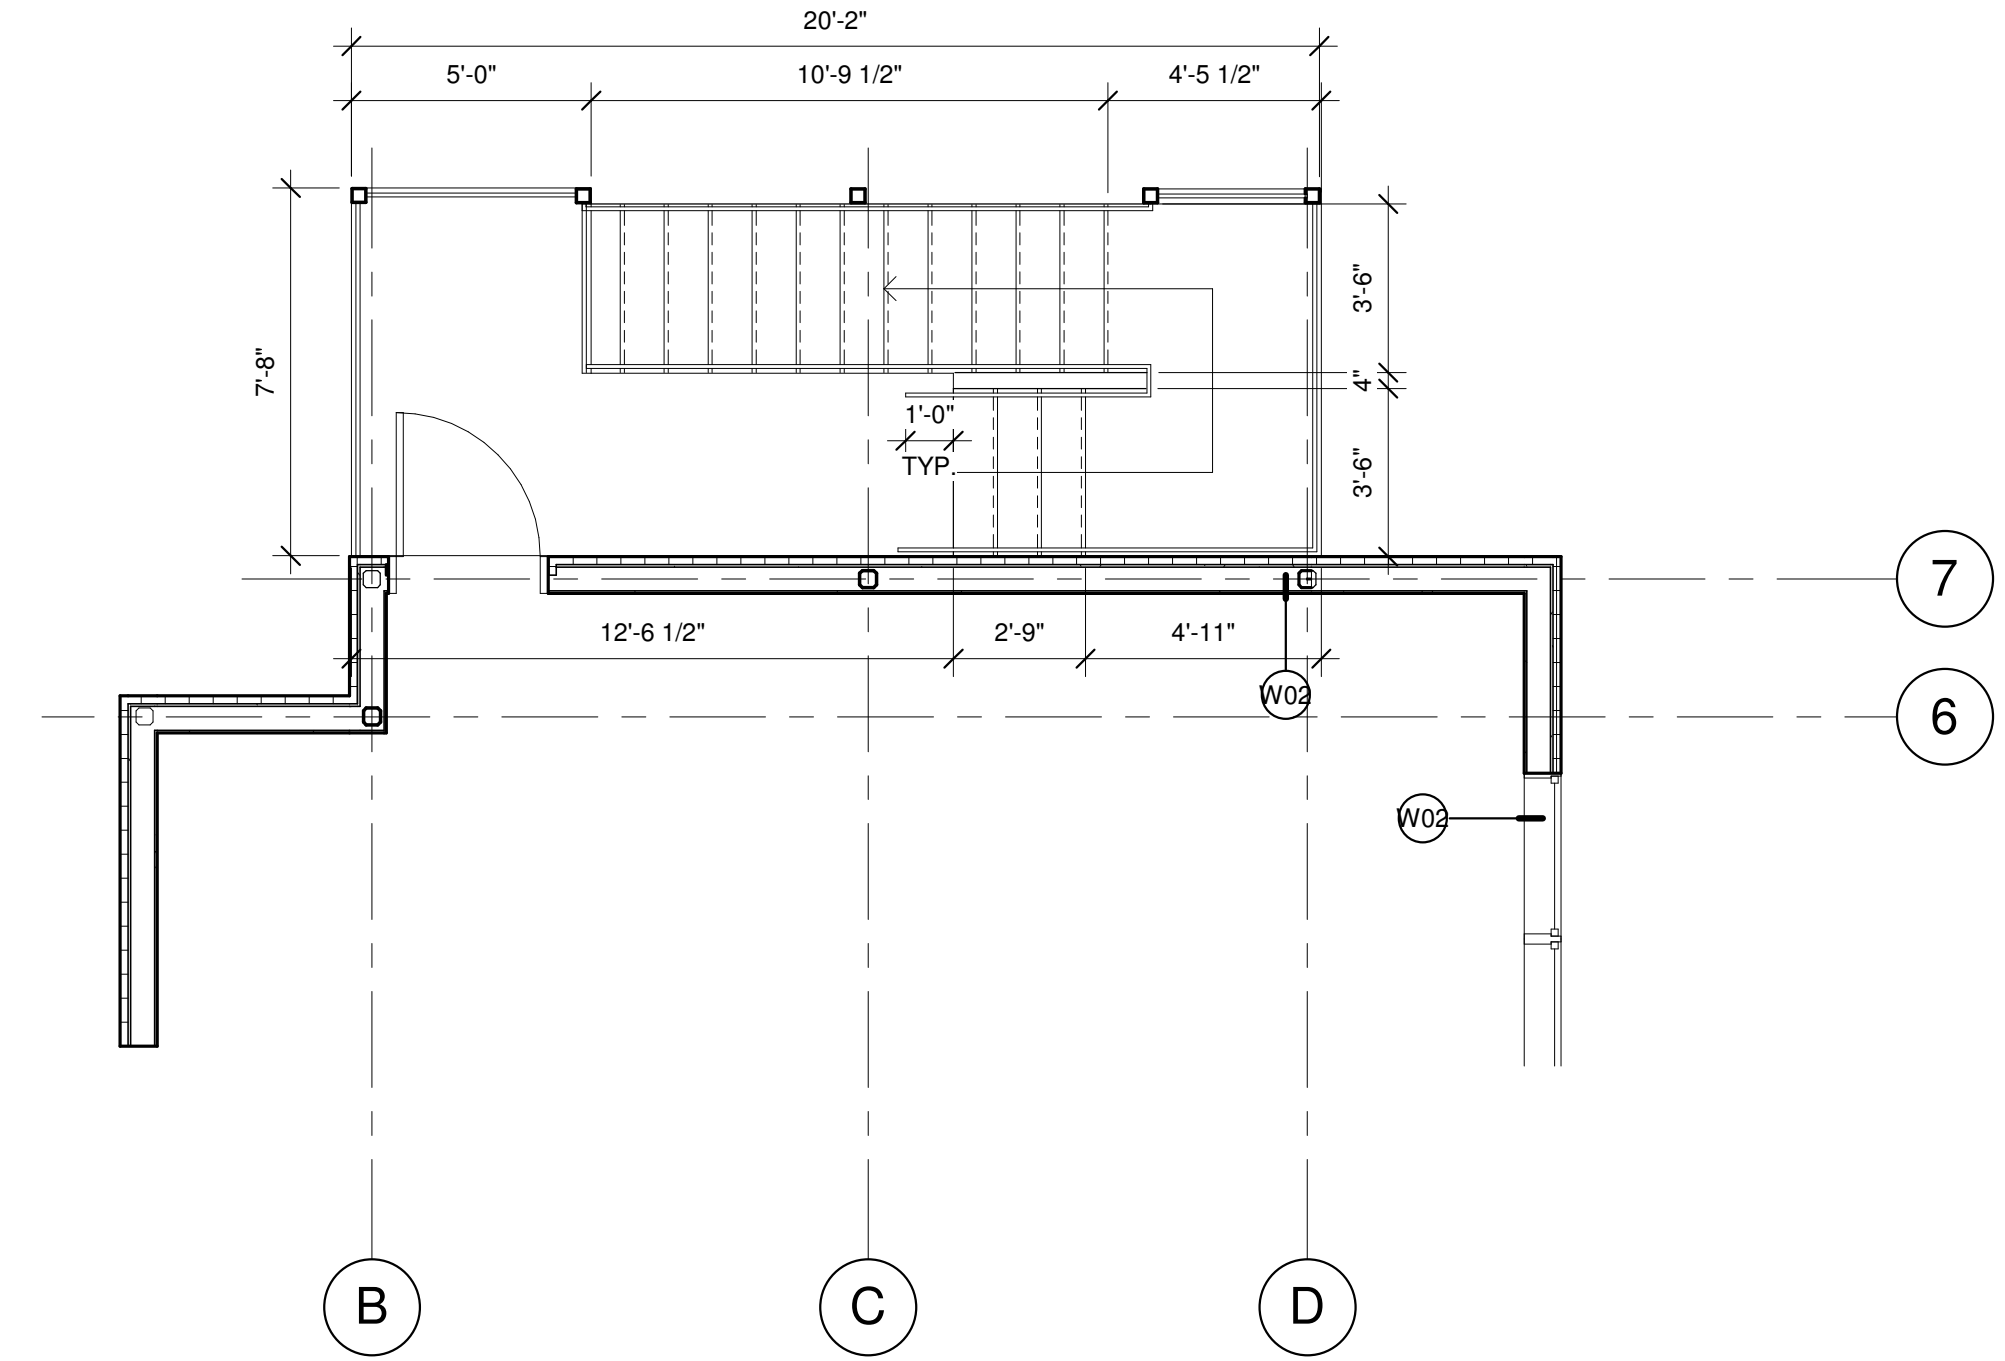

3 | STAIR B - 3RD FLOOR PLAN
1/4" = 1'-0"

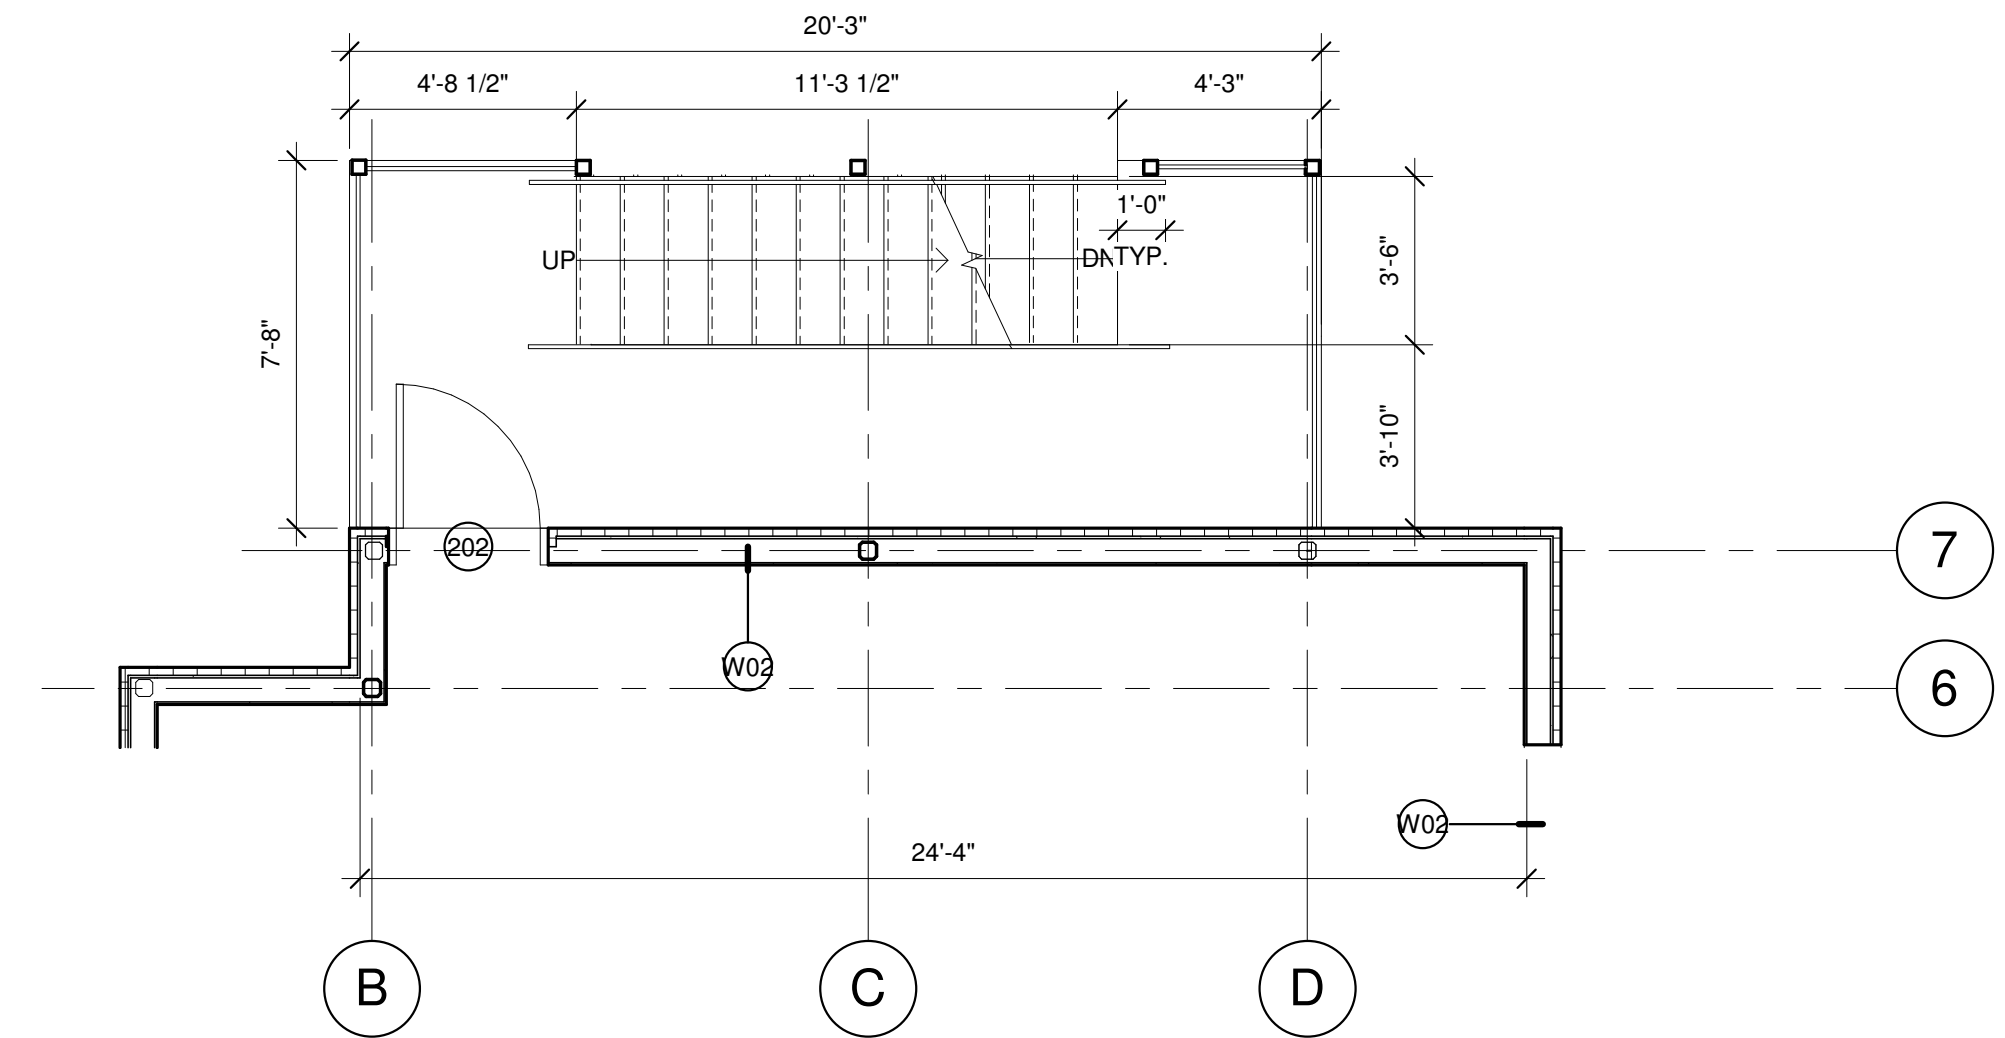

2 | STAIR B - 2ND FLOOR PLAN
1/4" = 1'-0"

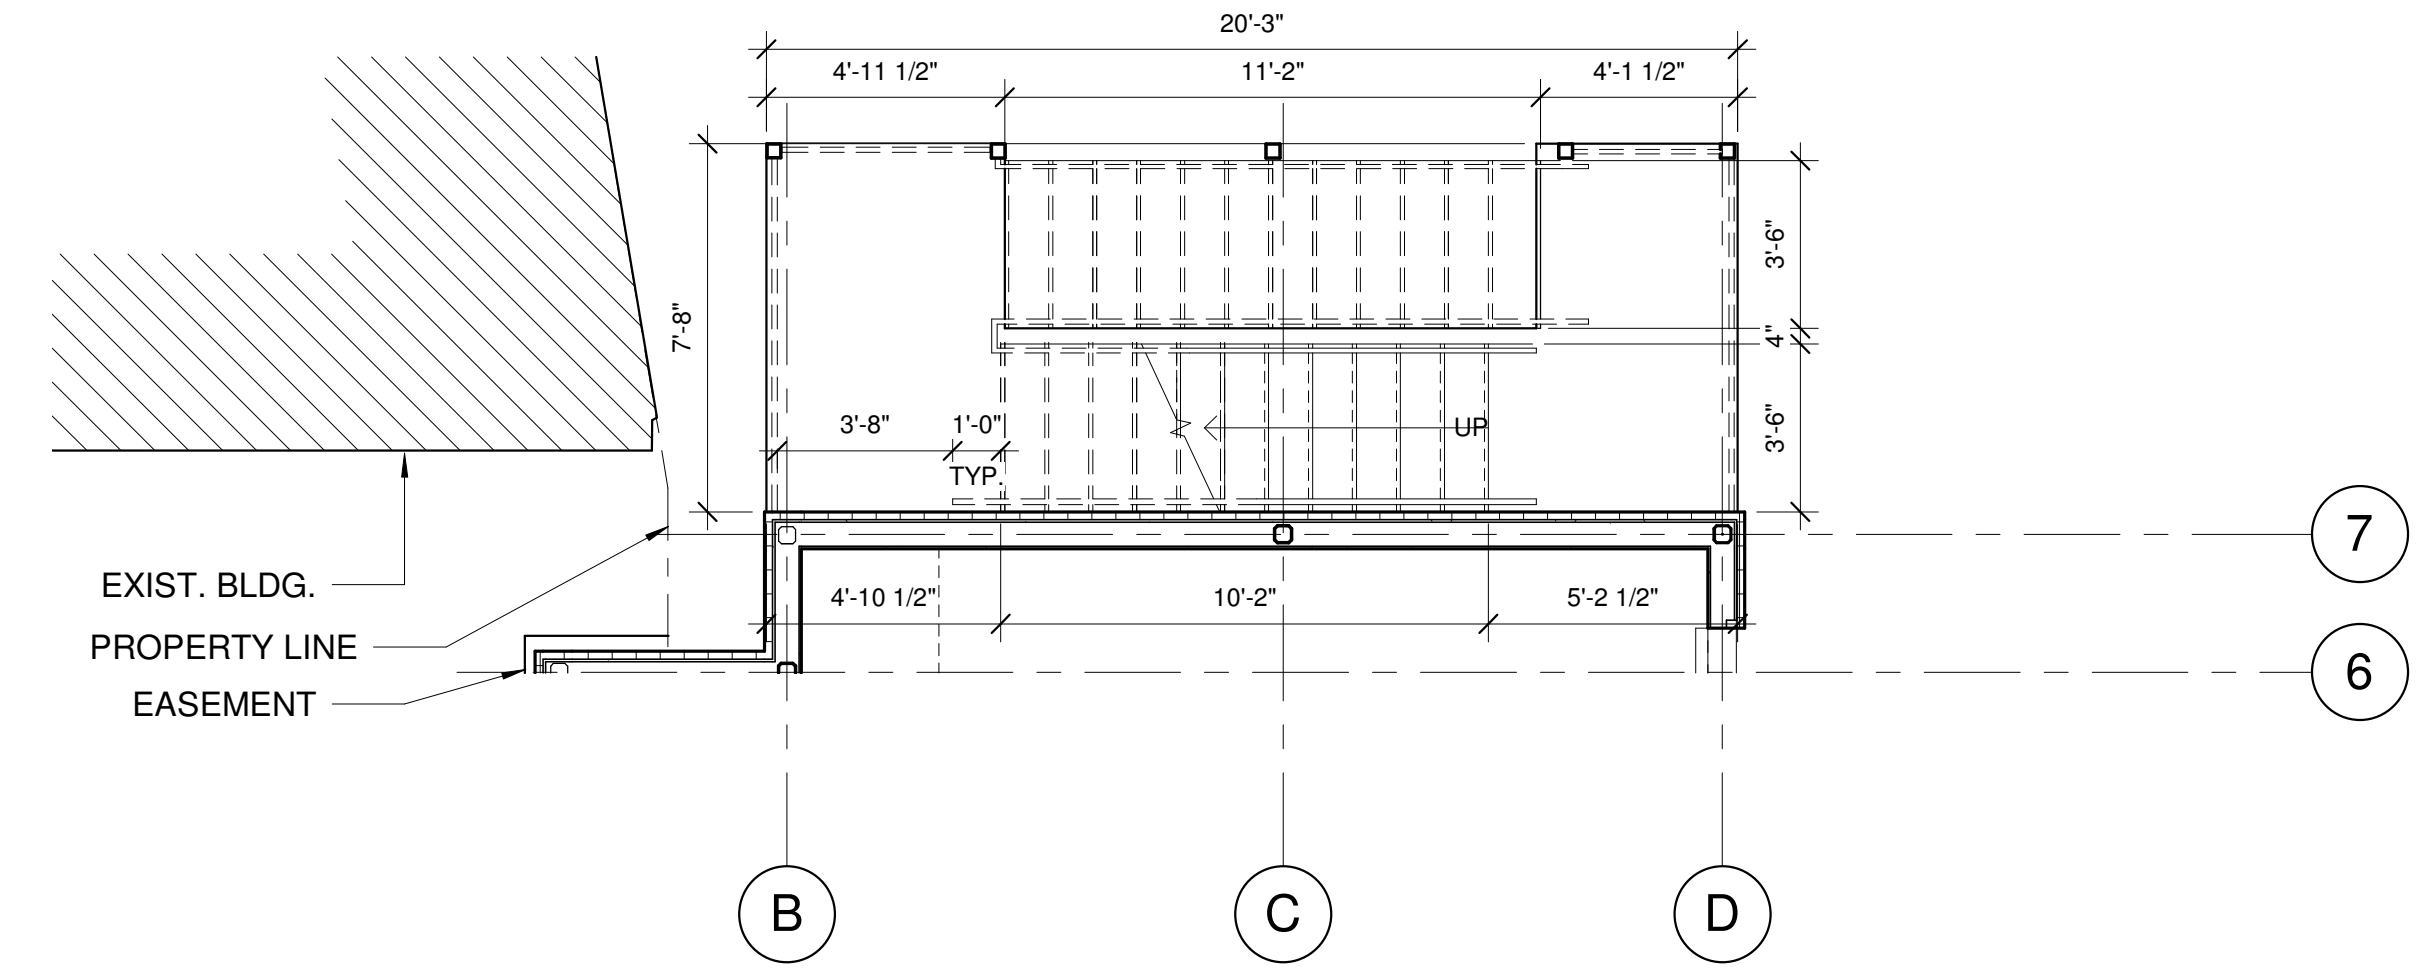

1 | STAIR B - 1ST FLOOR PLAN
1/4" = 1'-0"