



BAXTER ACADEMY


54 YORK STREET  
 PORTLAND, ME

FIRST FLOOR PLAN DETAIL


ISSUED FOR/REVISION:  
 1. LIFE SAFETY  
 DRAWN BY:  
 B+W  
 DATE:  
 08/24/2015  
 Copyright 2015 Barba + Wheellock

BAXTER ACAD.

**A100**

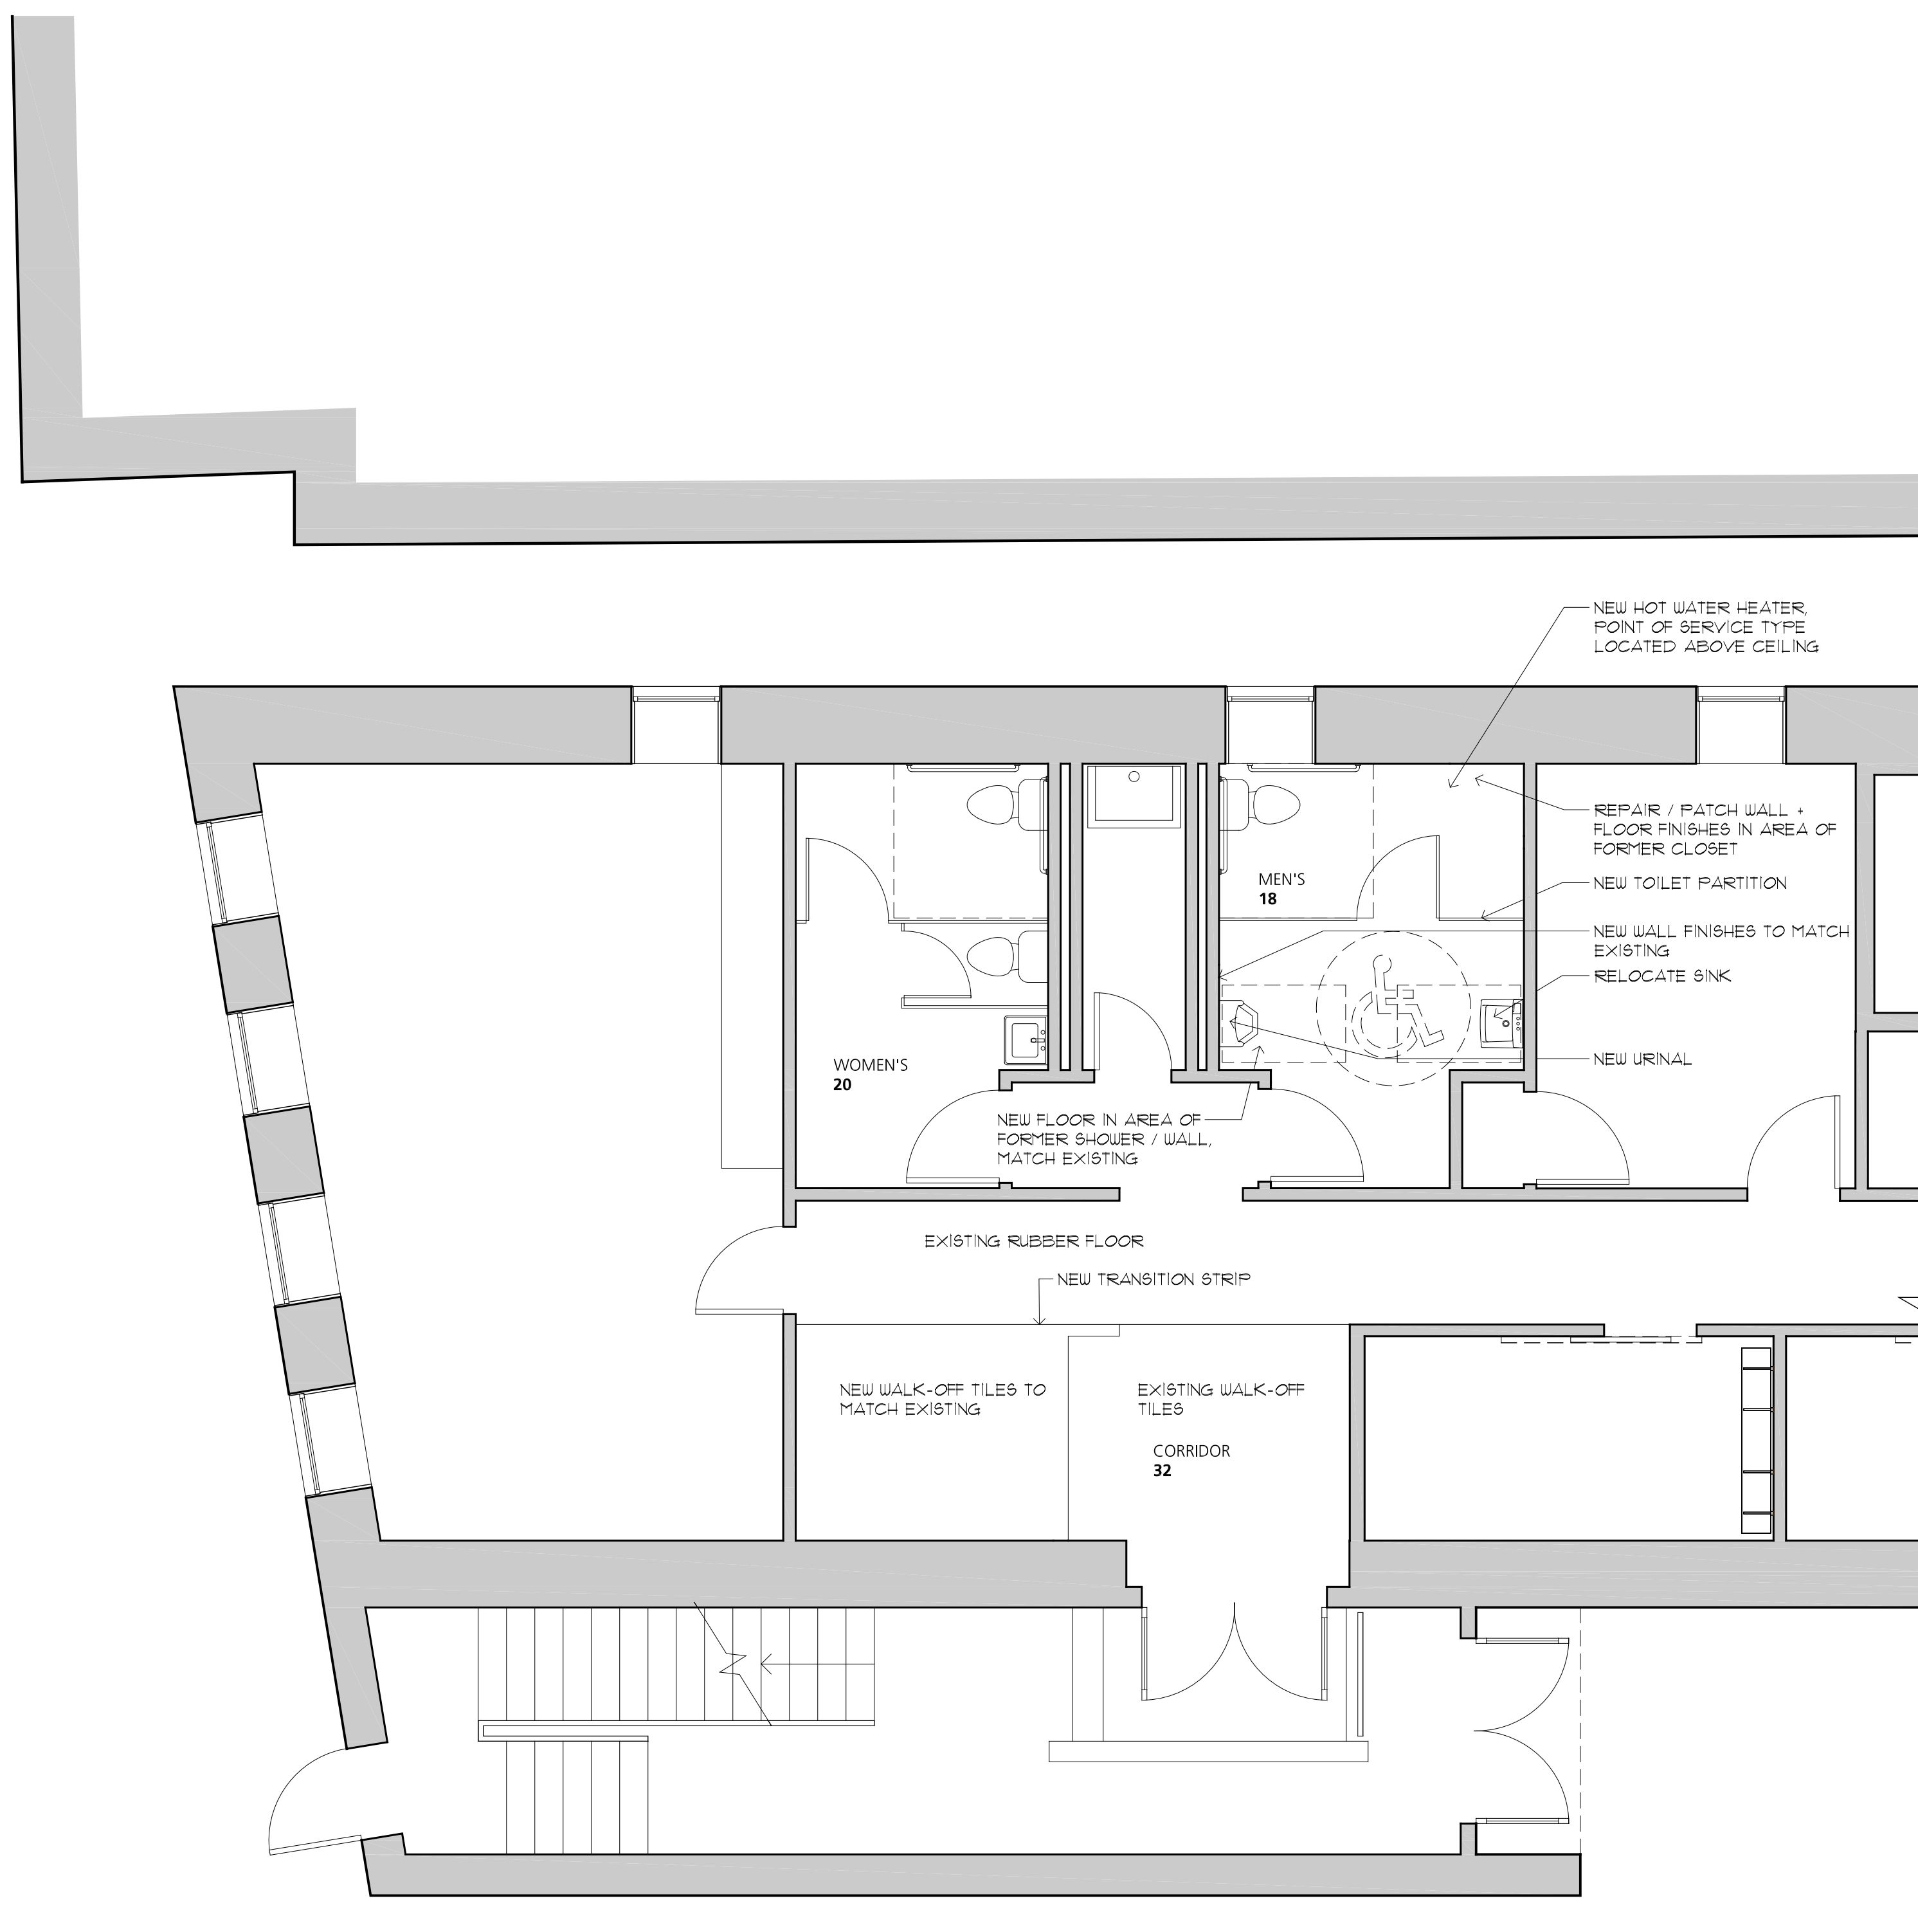

**1** FIRST FLOOR PLAN DETAIL  
 A100 SCALE: 1/4"=1'-0"

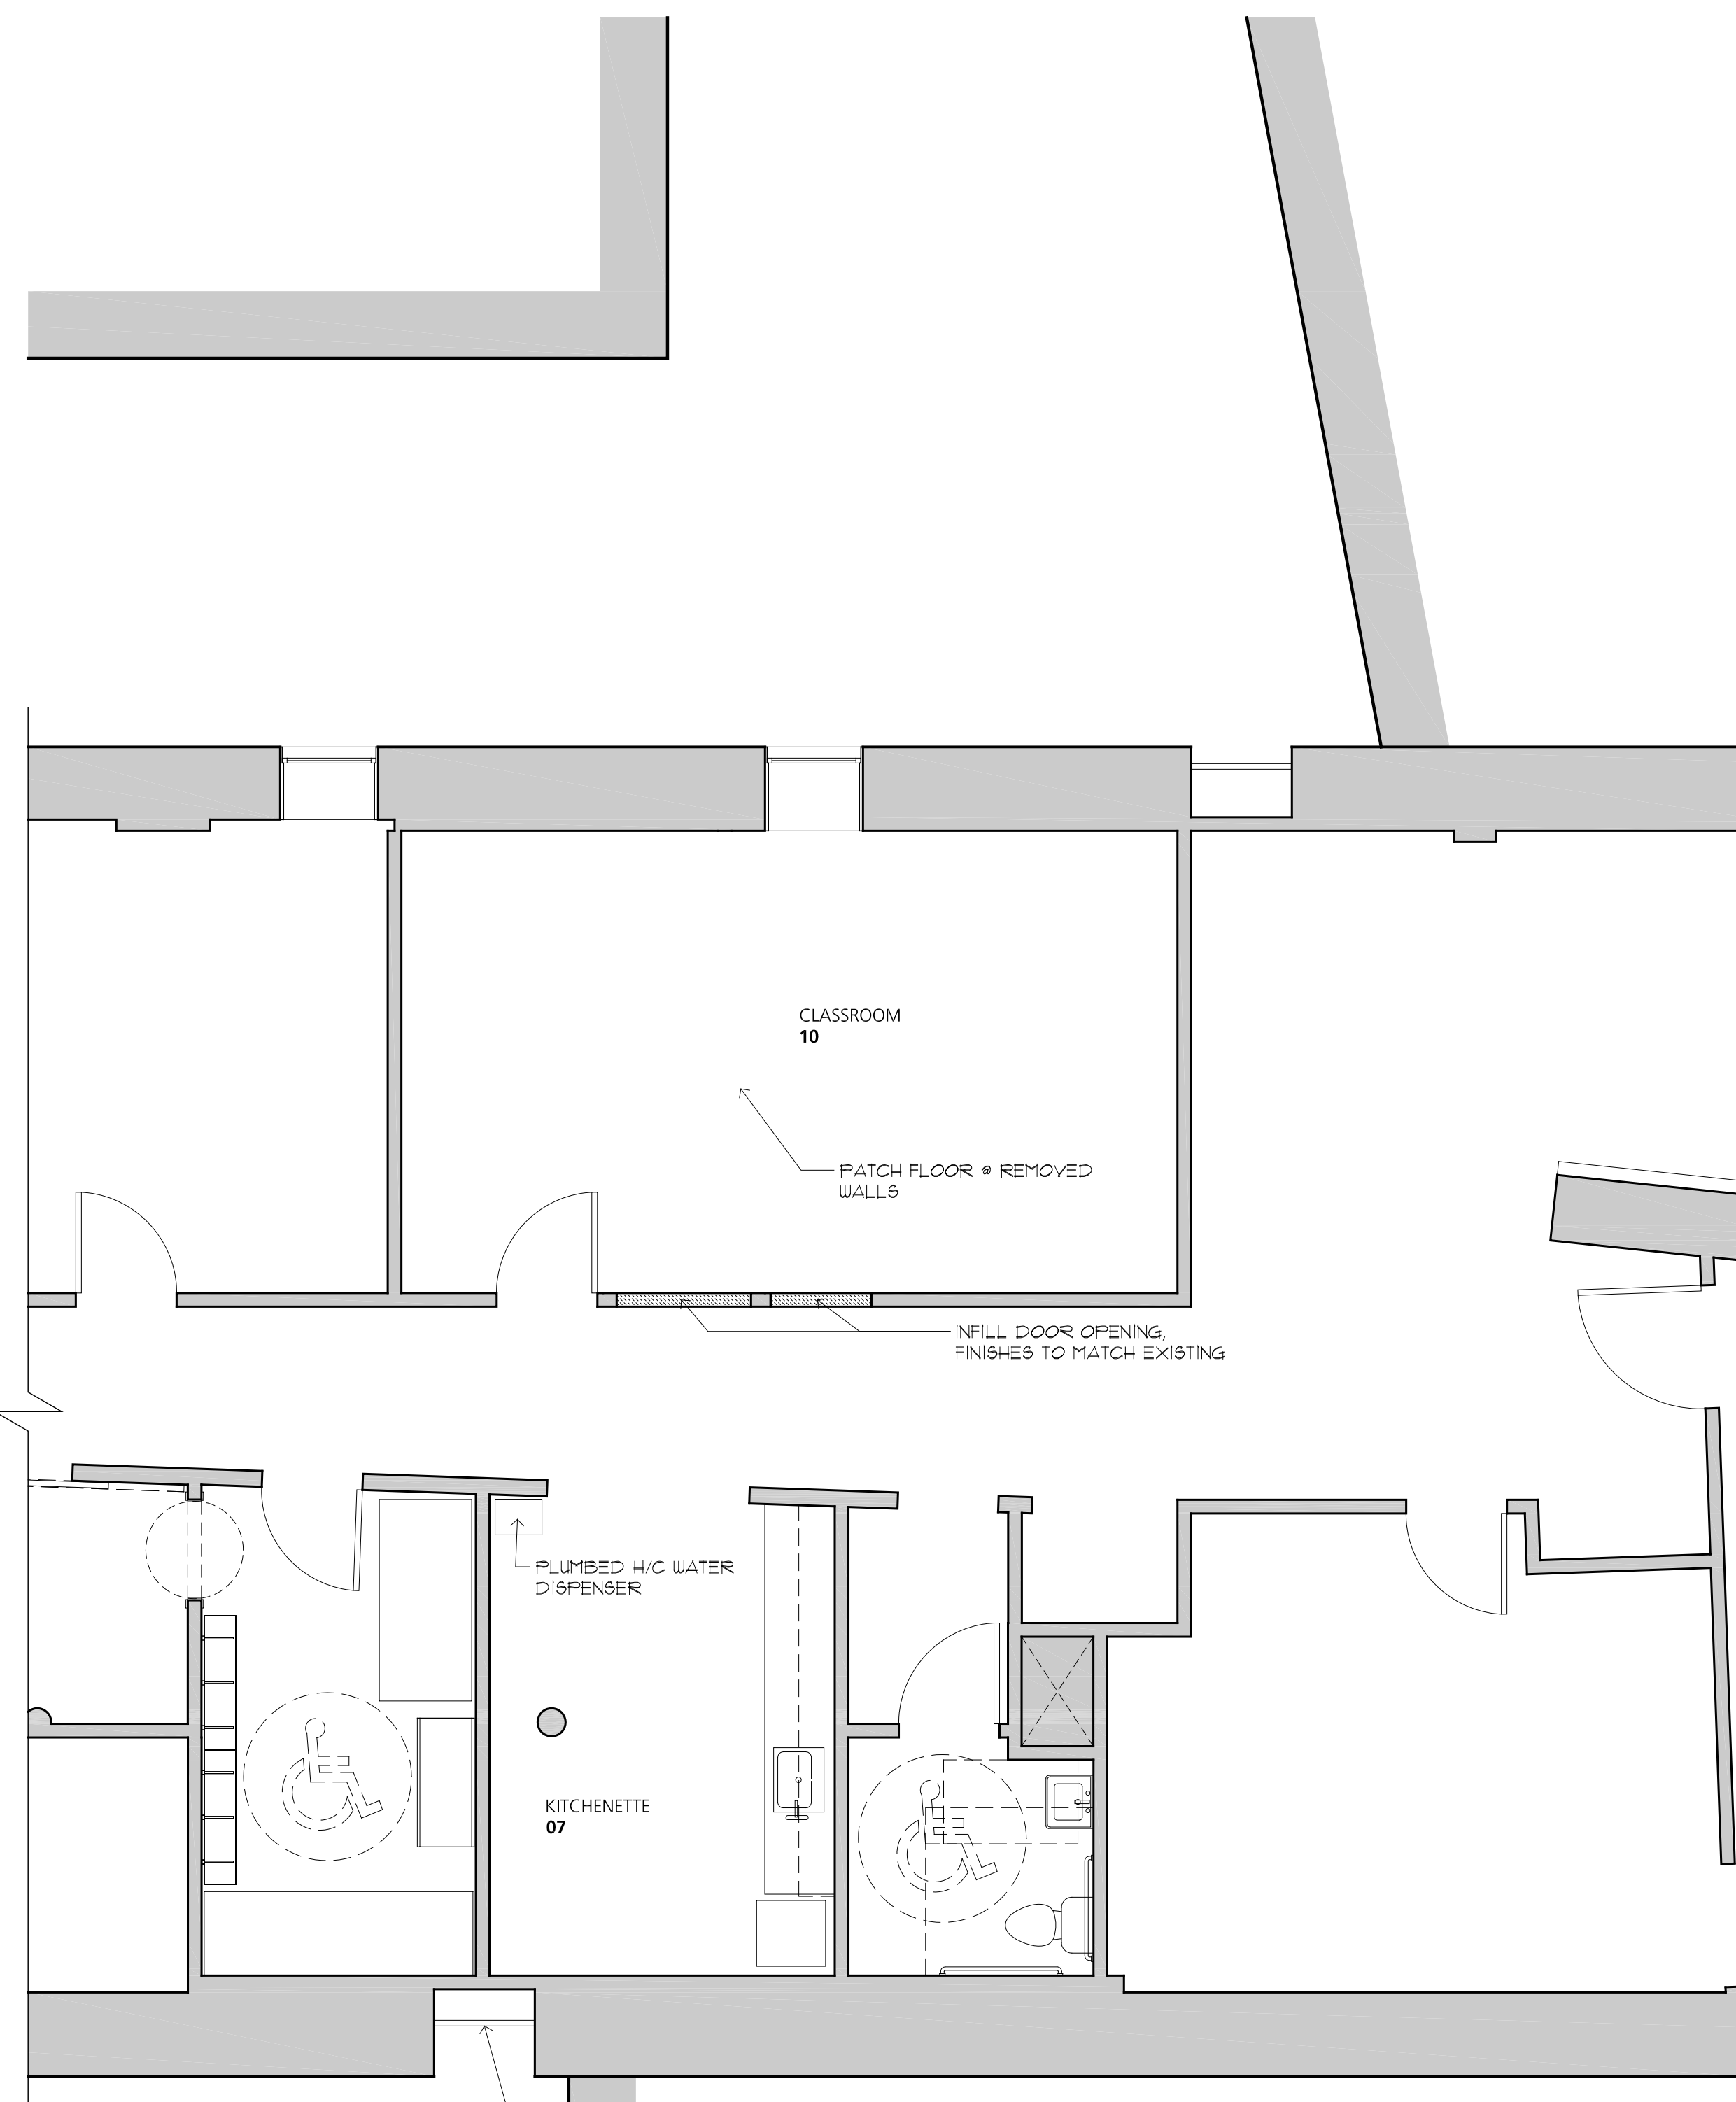

**2** FIRST FLOOR PLAN DETAIL  
 A100 SCALE: 1/4"=1'-0"