


BAXTER ACADEMY


54 YORK STREET
 PORTLAND, ME

FIRST FLOOR PLAN DETAIL
 SHEET SIZE: 11" x 17"
 DATE: 08/31/2015
 ISSUED FOR REVISION:
 FOR CONSTRUCTION
 DRAWN BY:
 B+W
 Copyright 2015 Barba + Wheelock

BAXTER ACAD.
A100

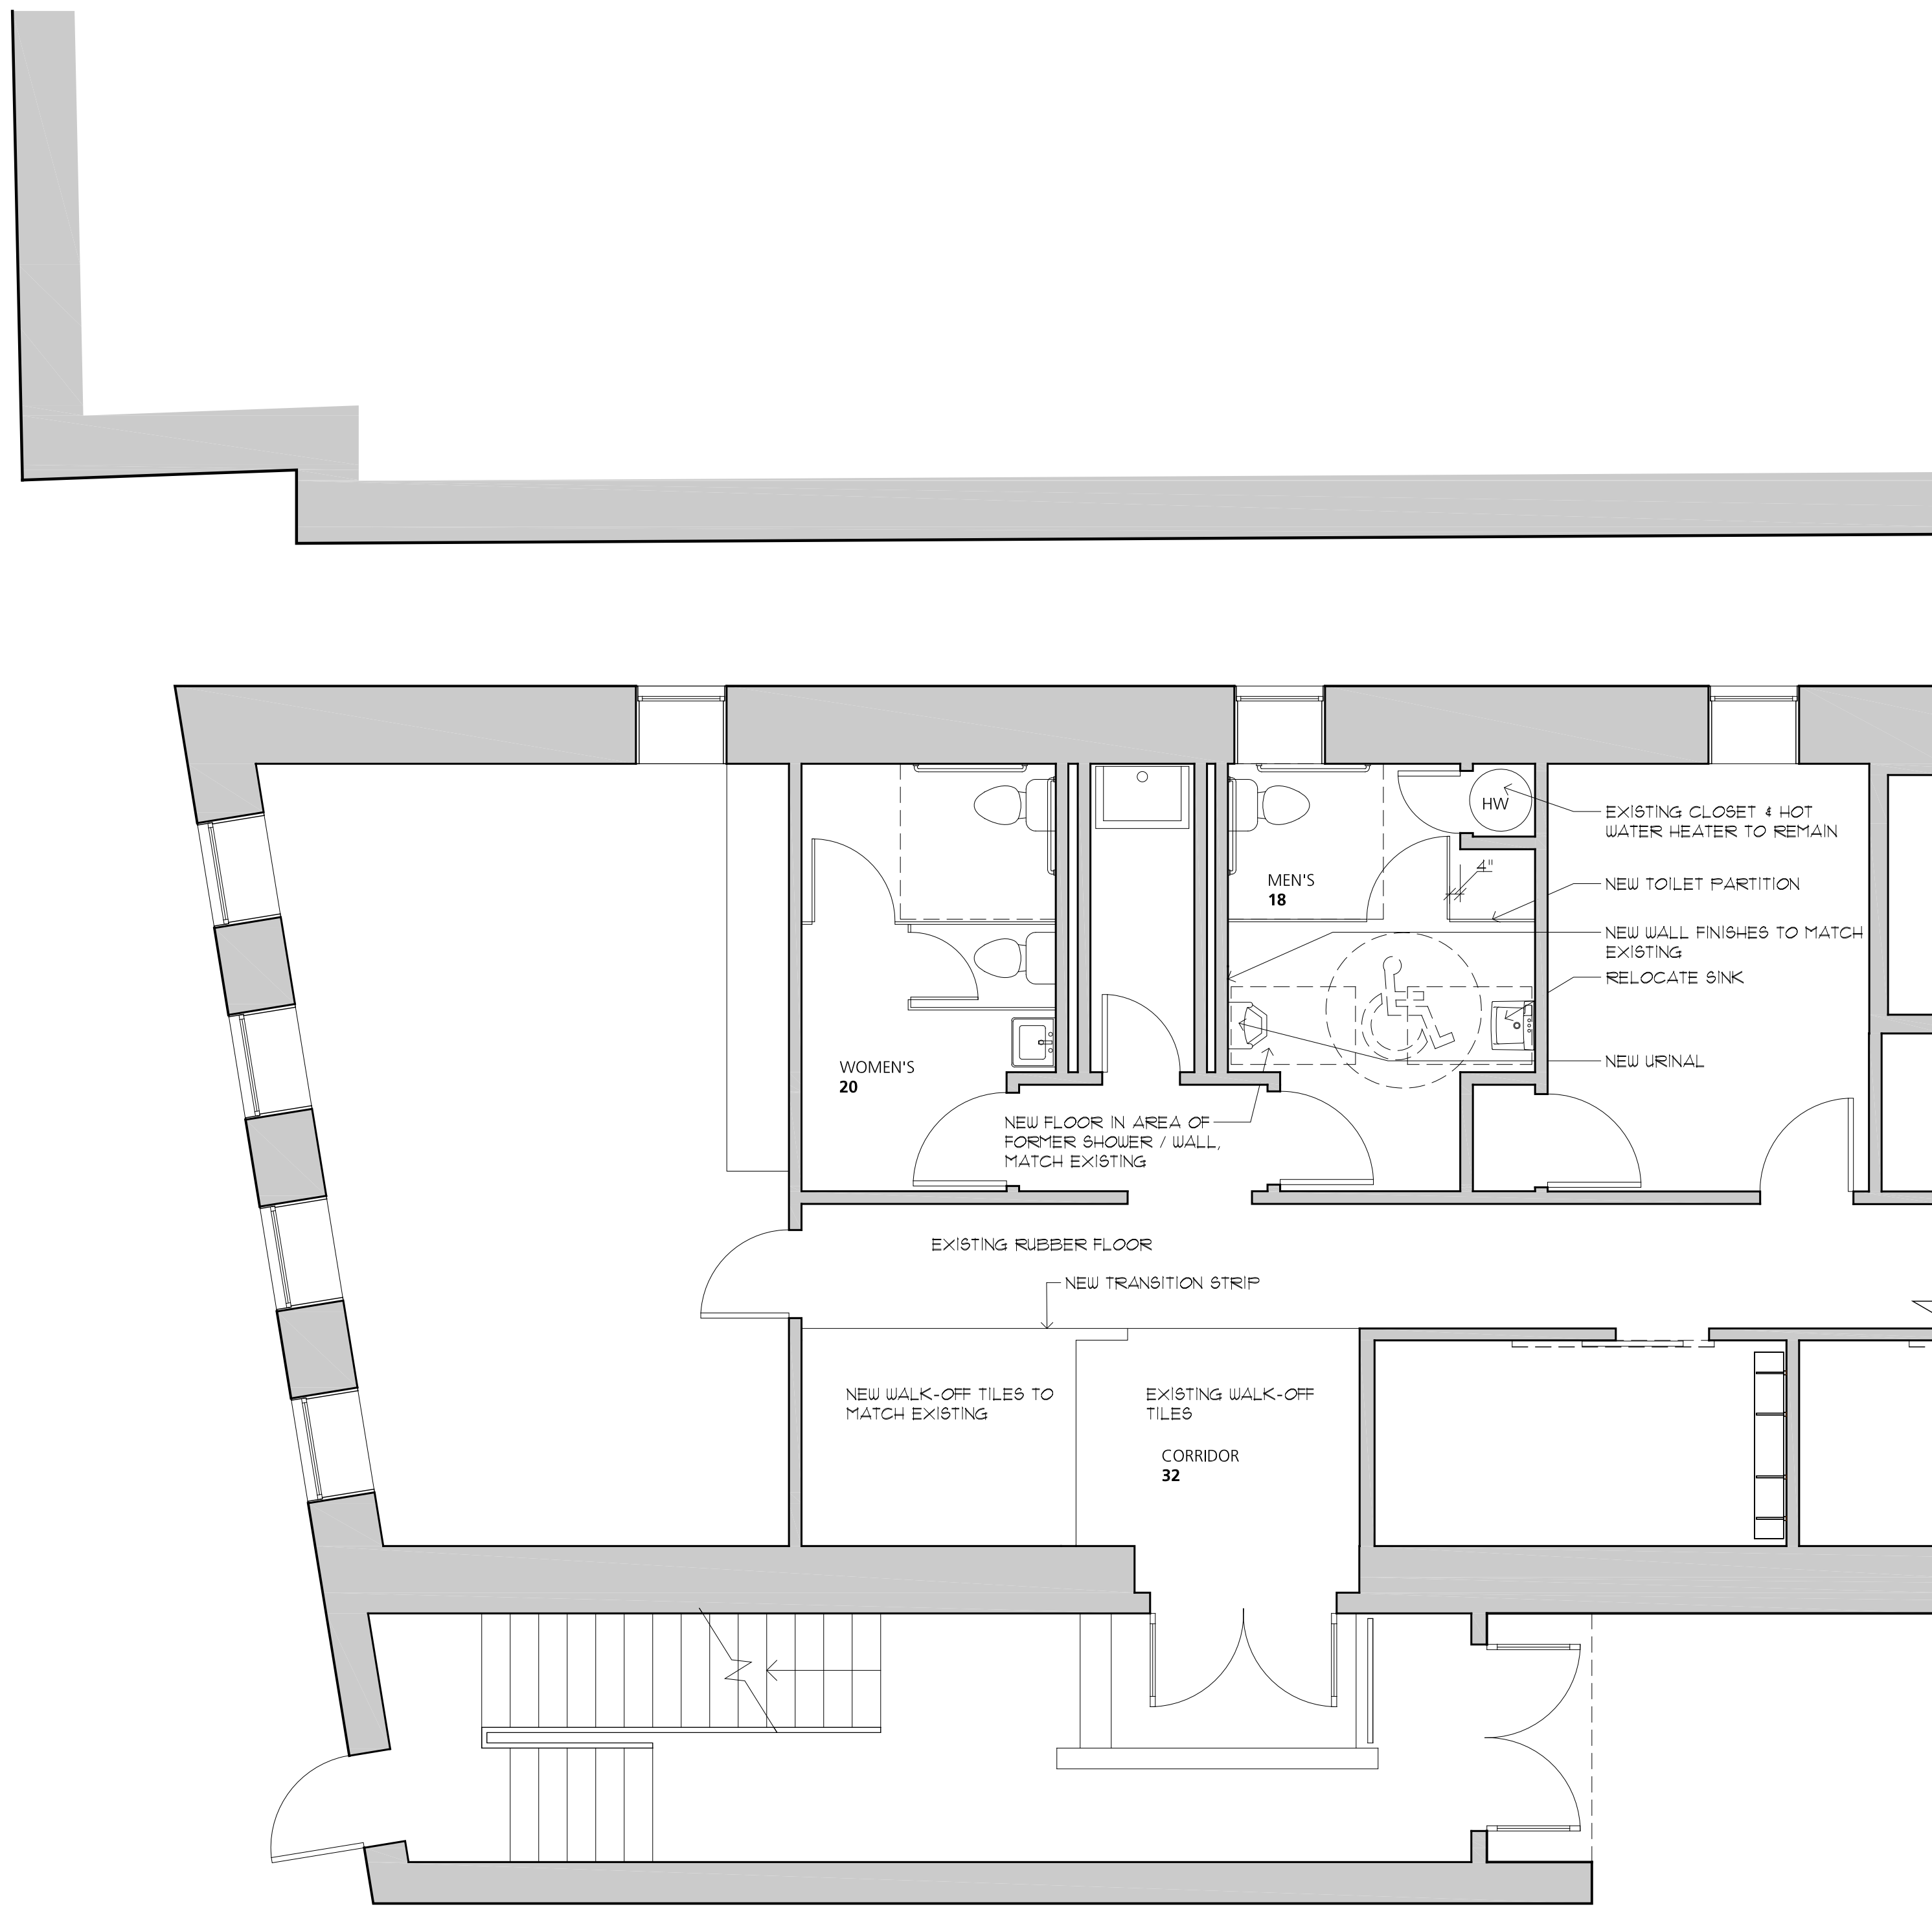

1 FIRST FLOOR PLAN DETAIL
 A100 SCALE: 1/4"=1'-0"

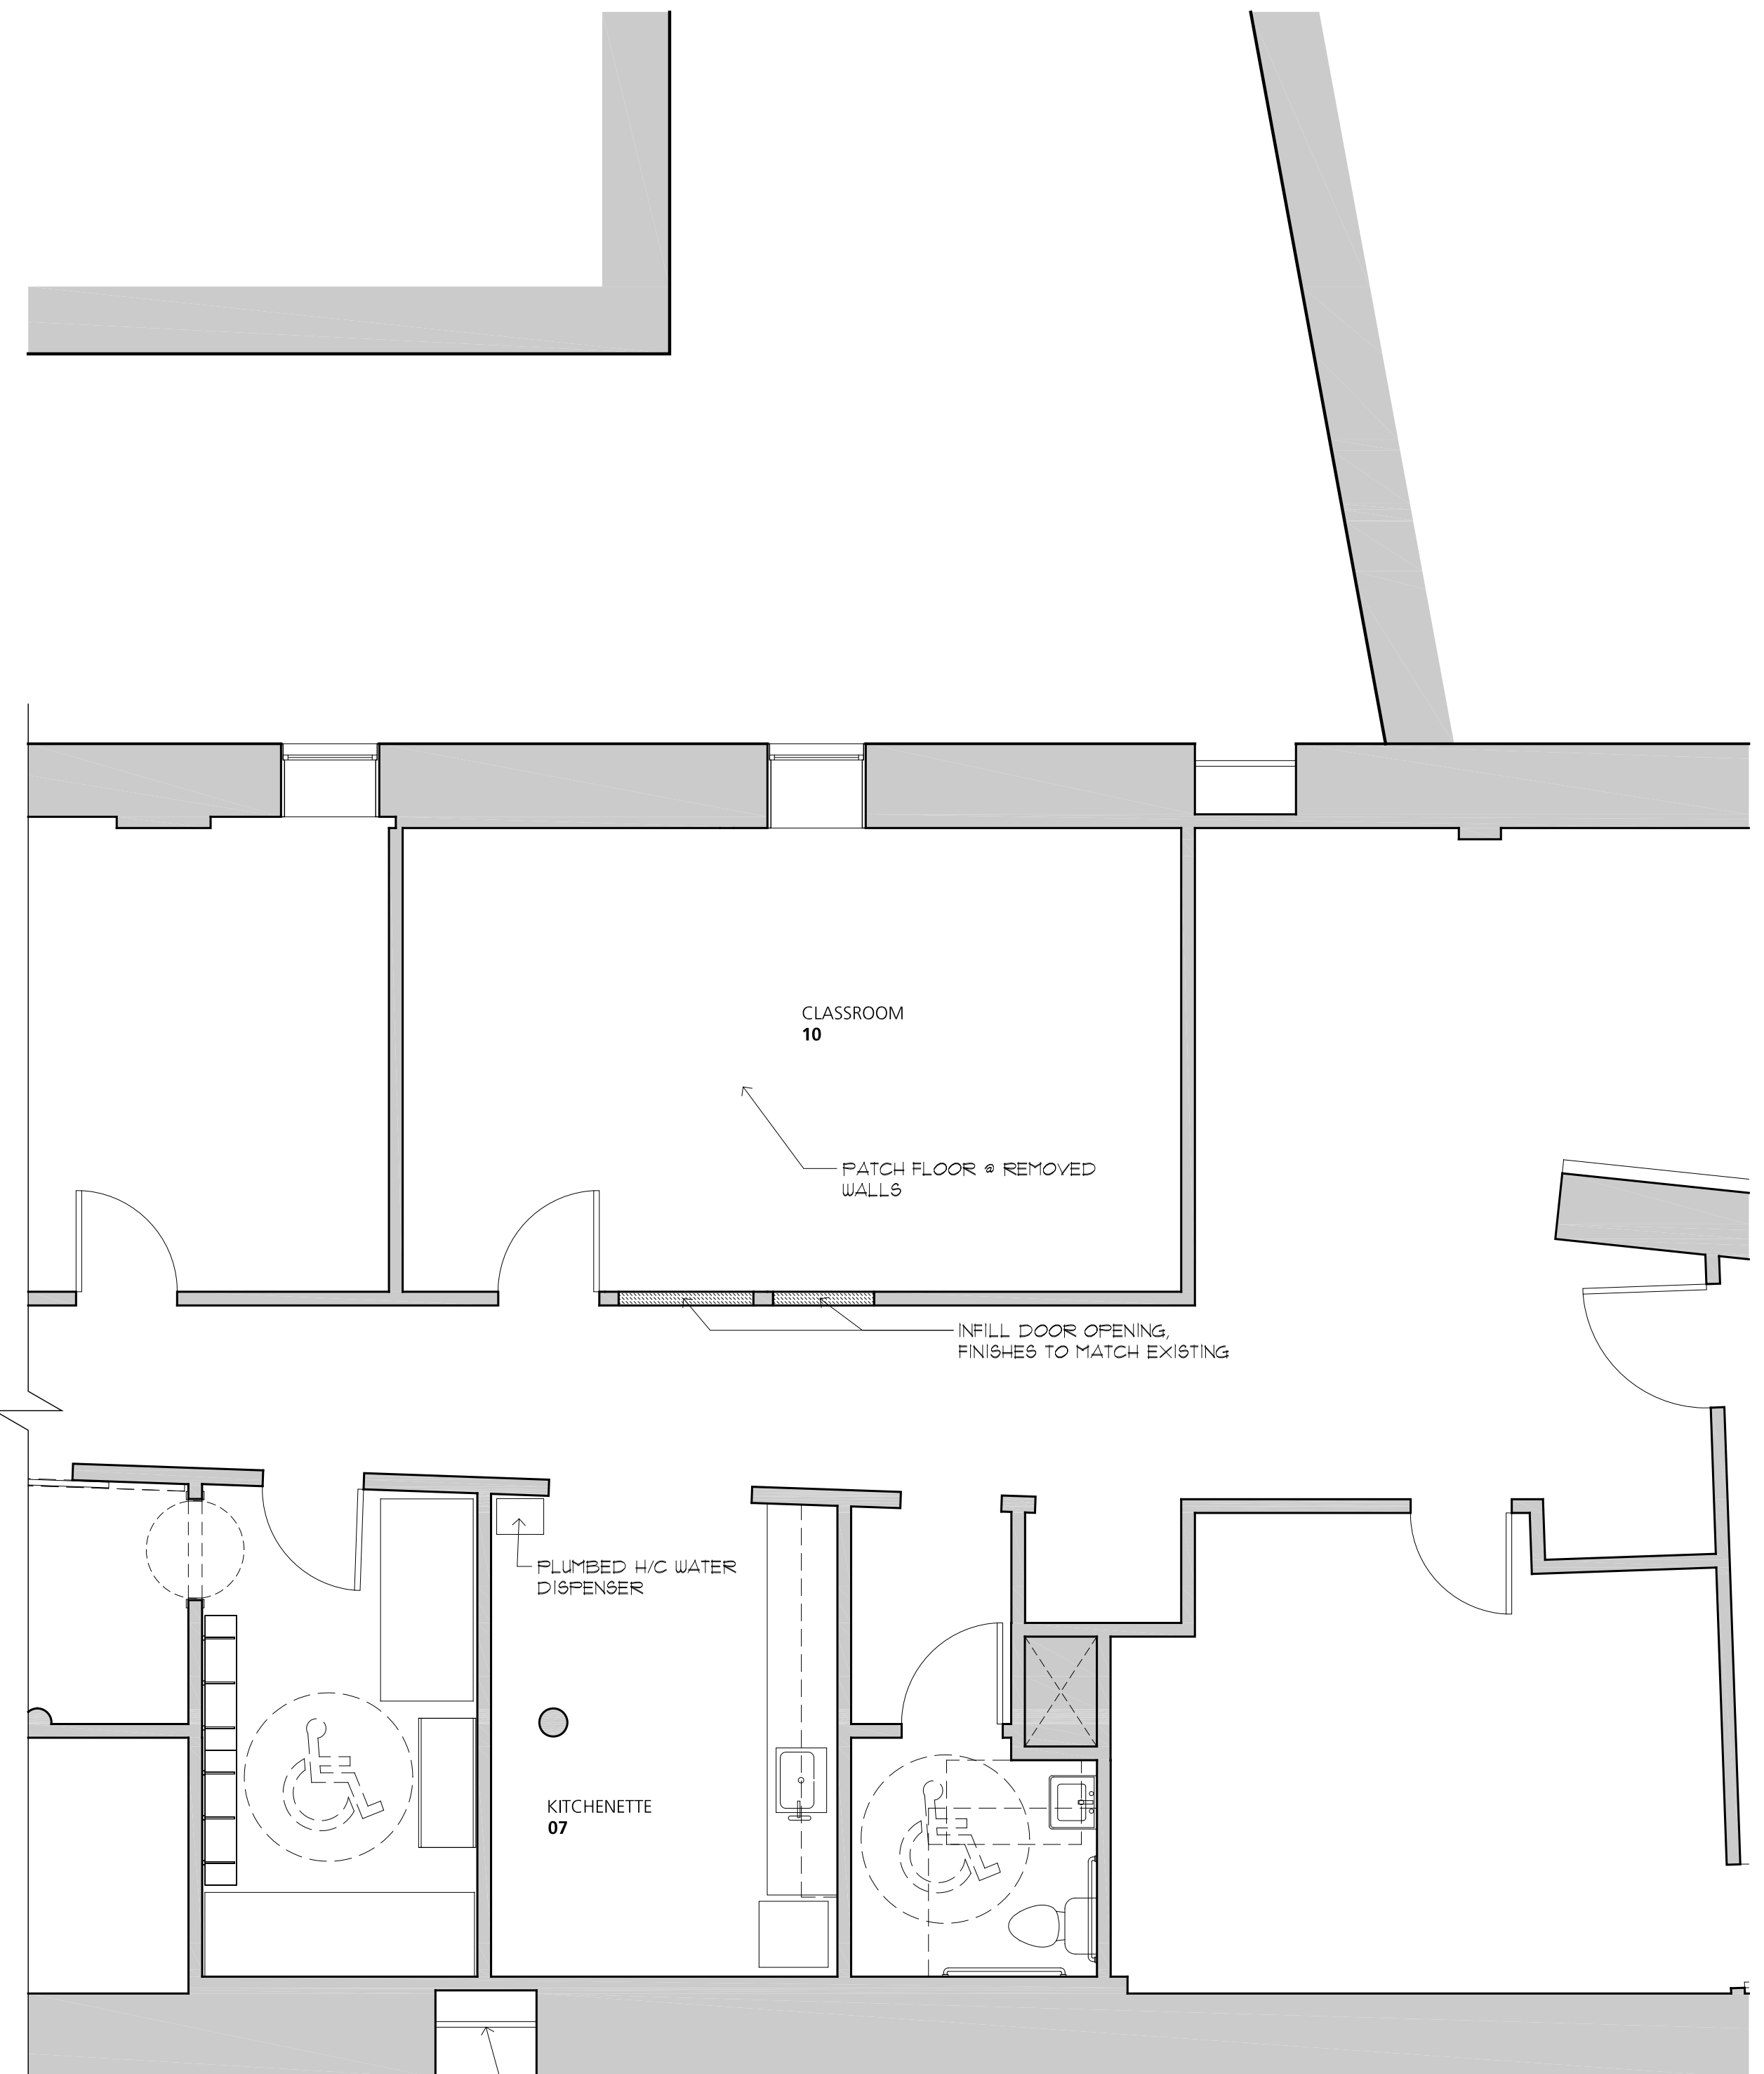

2 FIRST FLOOR PLAN DETAIL
 A100 SCALE: 1/4"=1'-0"