


2 ENTRY CANOPY CEILING PLAN
SCALE: 3/16"=1'-0"

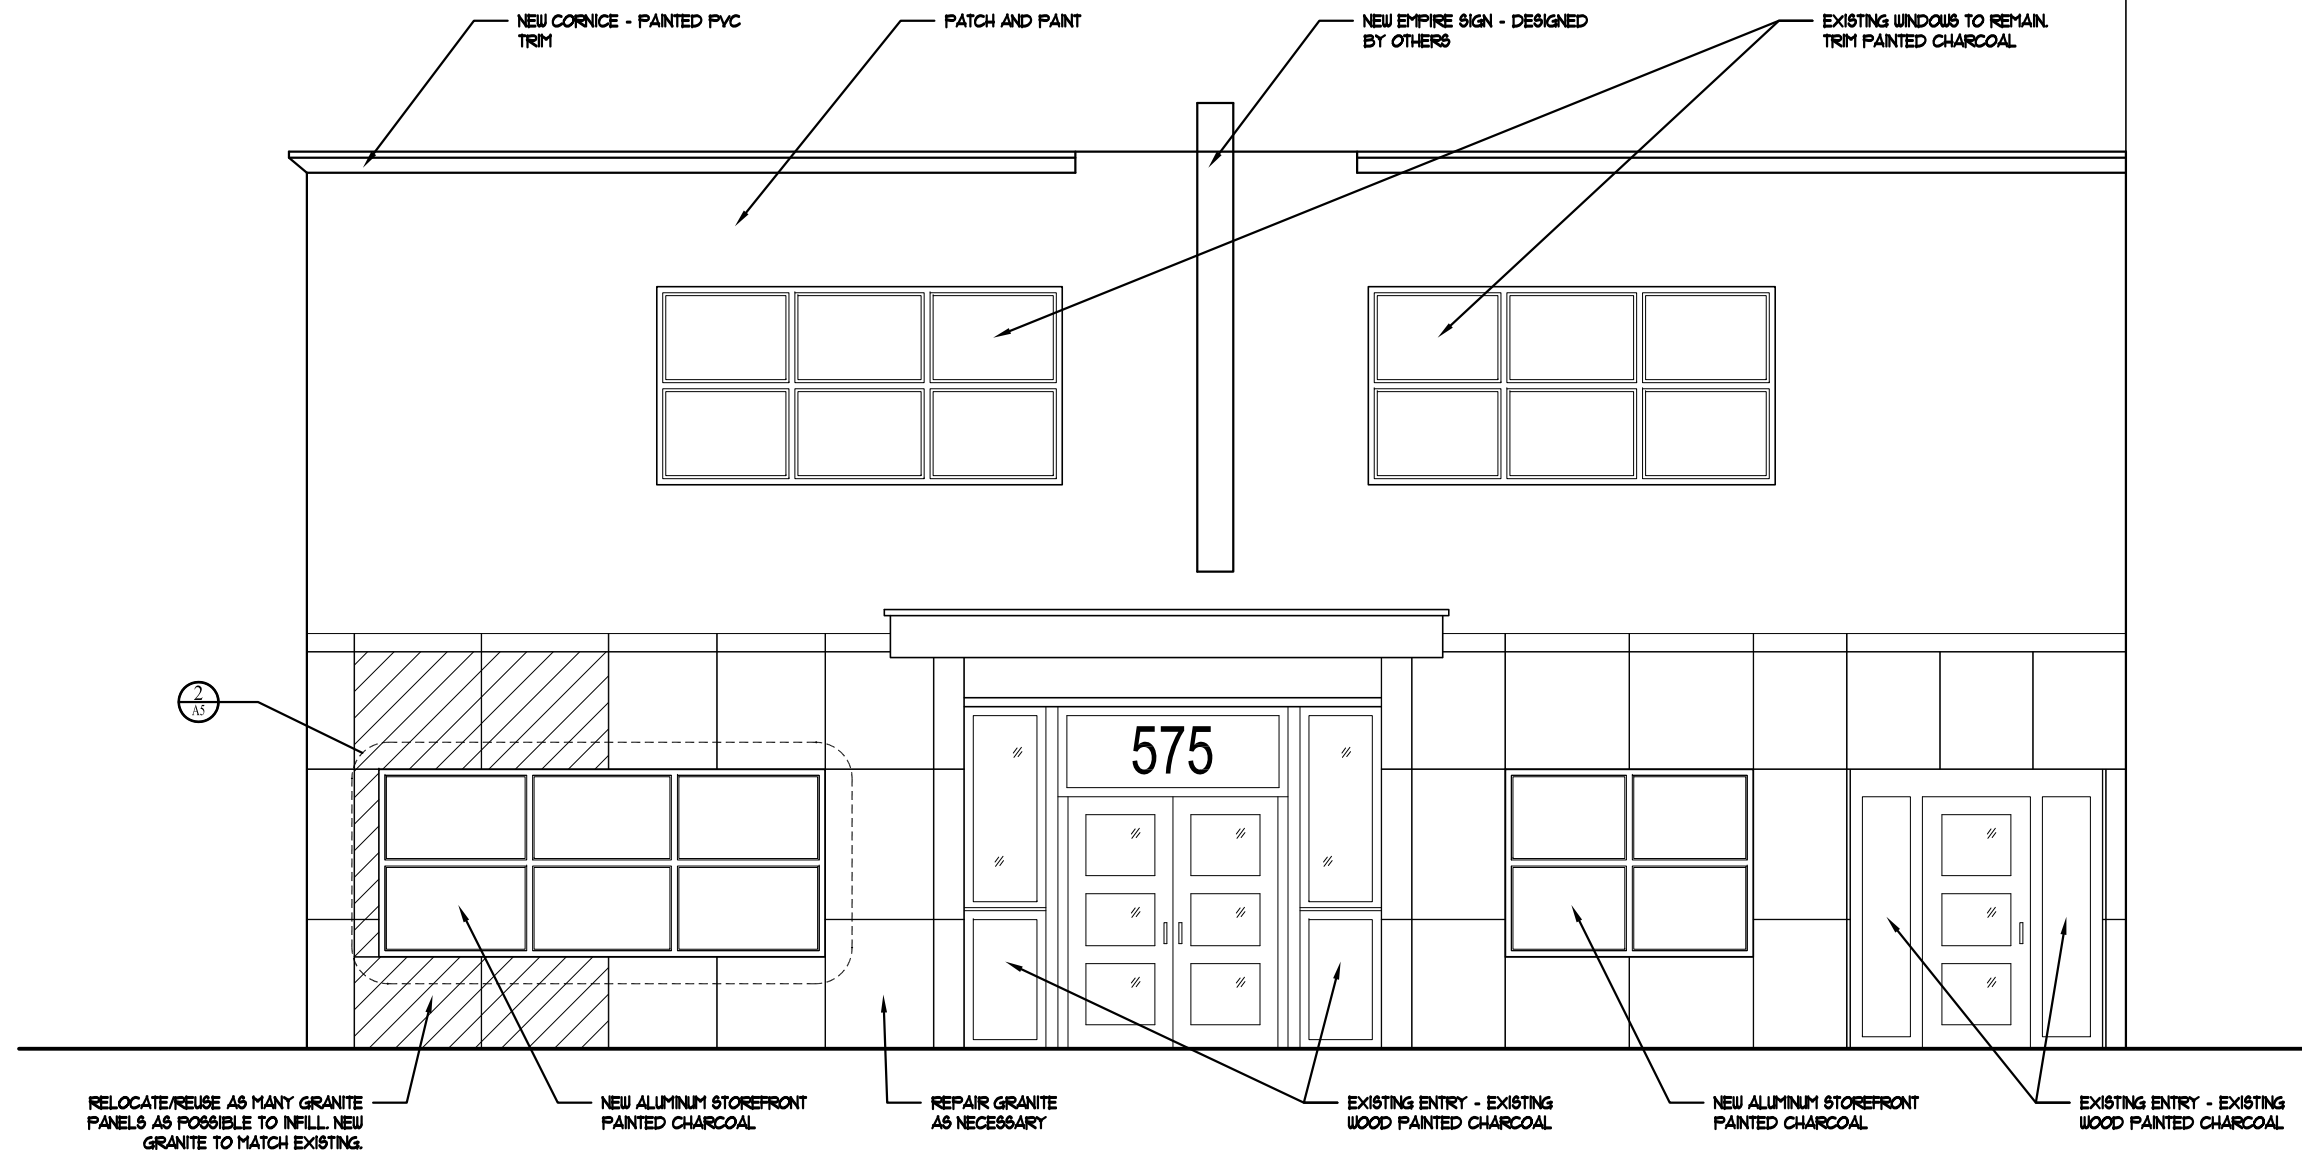

1 PROPOSED SOUTH ELEVATION
SCALE: 3/16"=1'-0"

ARCHETYPE
architects
48 Union Wharf Portland, Maine 04101
(207) 772-6022 Fax (207) 772-4056

Date: 16 April 2013
Scale: 3/16" = 1'-0"
PROPOSED SOUTH ELEVATION

Project:
EMPIRE
575 CONGRESS STREET
PORTLAND, MAINE

A3