


2 WINDOW DETAIL
SCALE: 1"=1'-0"

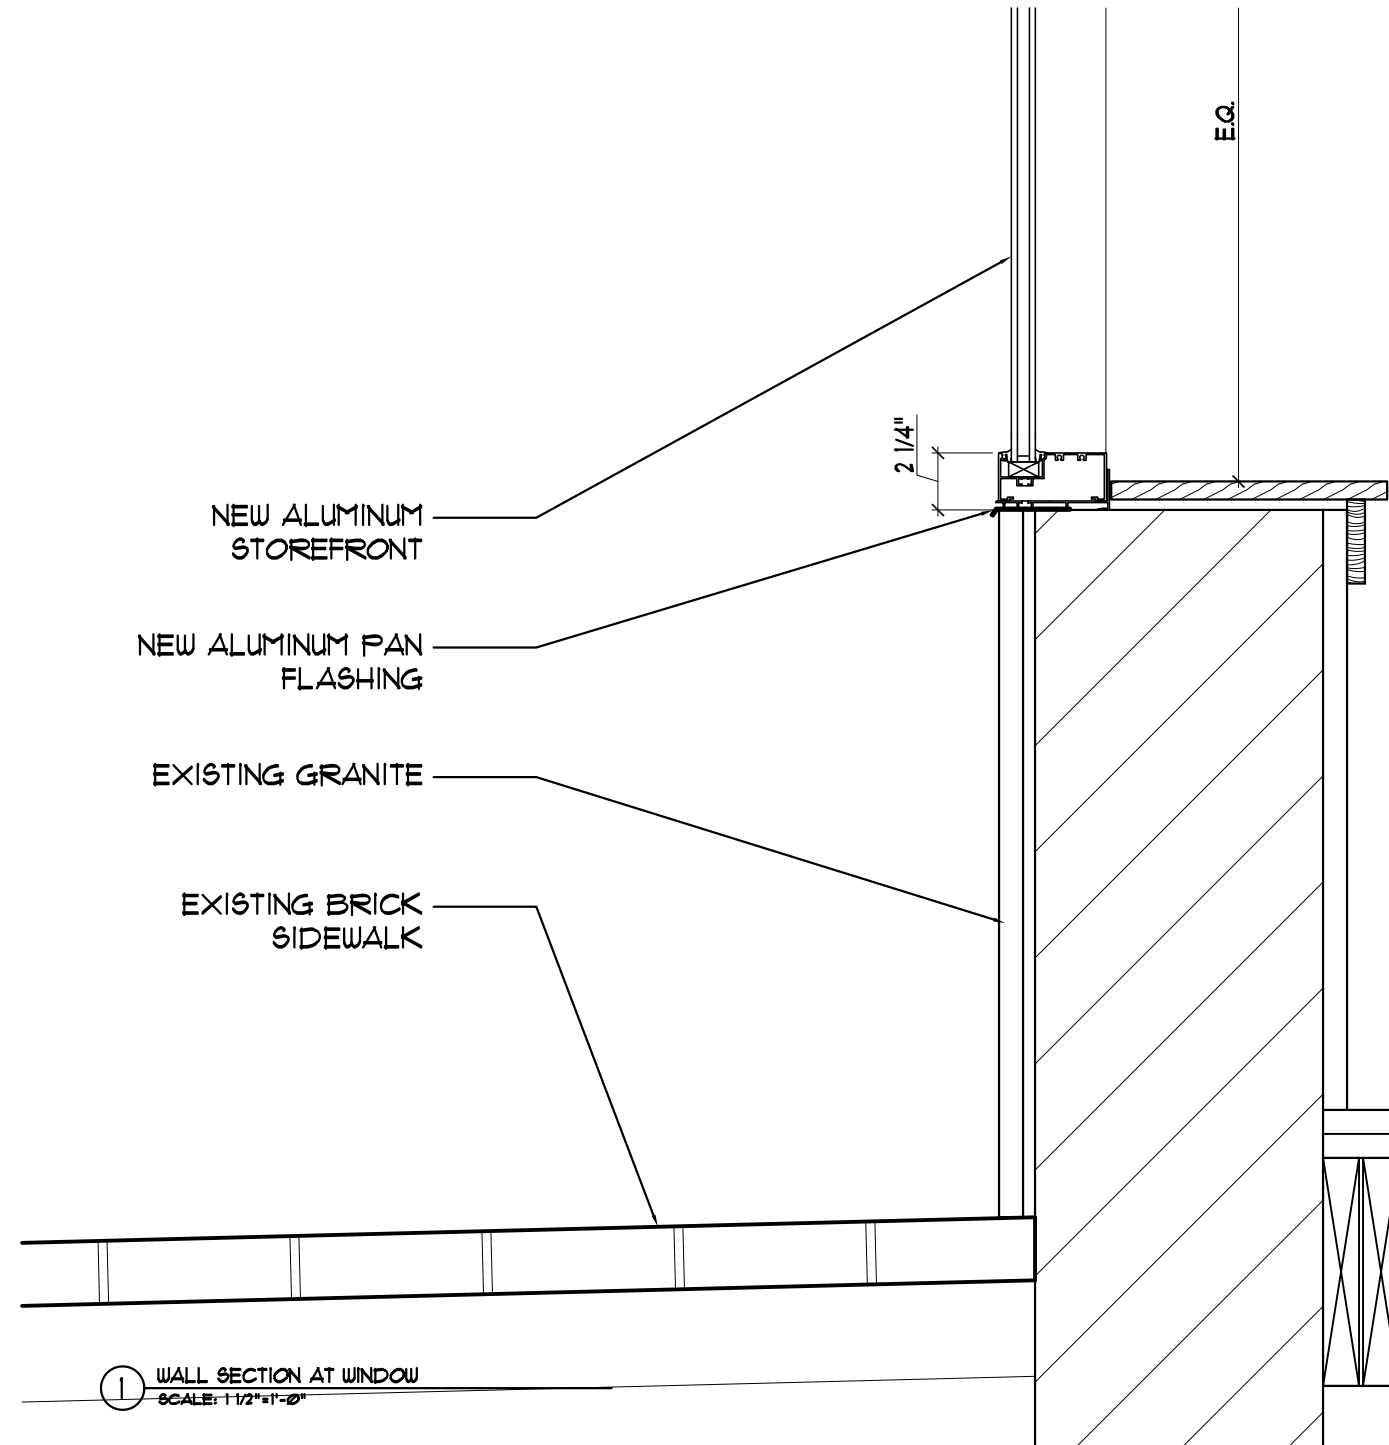

1 WALL SECTION AT WINDOW
SCALE: 1 1/2"=1'-0"

ARCHETYPE
architects
48 Union Wharf Portland, Maine 04101
(207) 772-6022 Fax (207) 772-4056

Date: 16 April 2013
Scale: AS NOTED
WINDOW DETAILS

Project:
EMPIRE
575 CONGRESS STREET
PORTLAND, MAINE

A5