


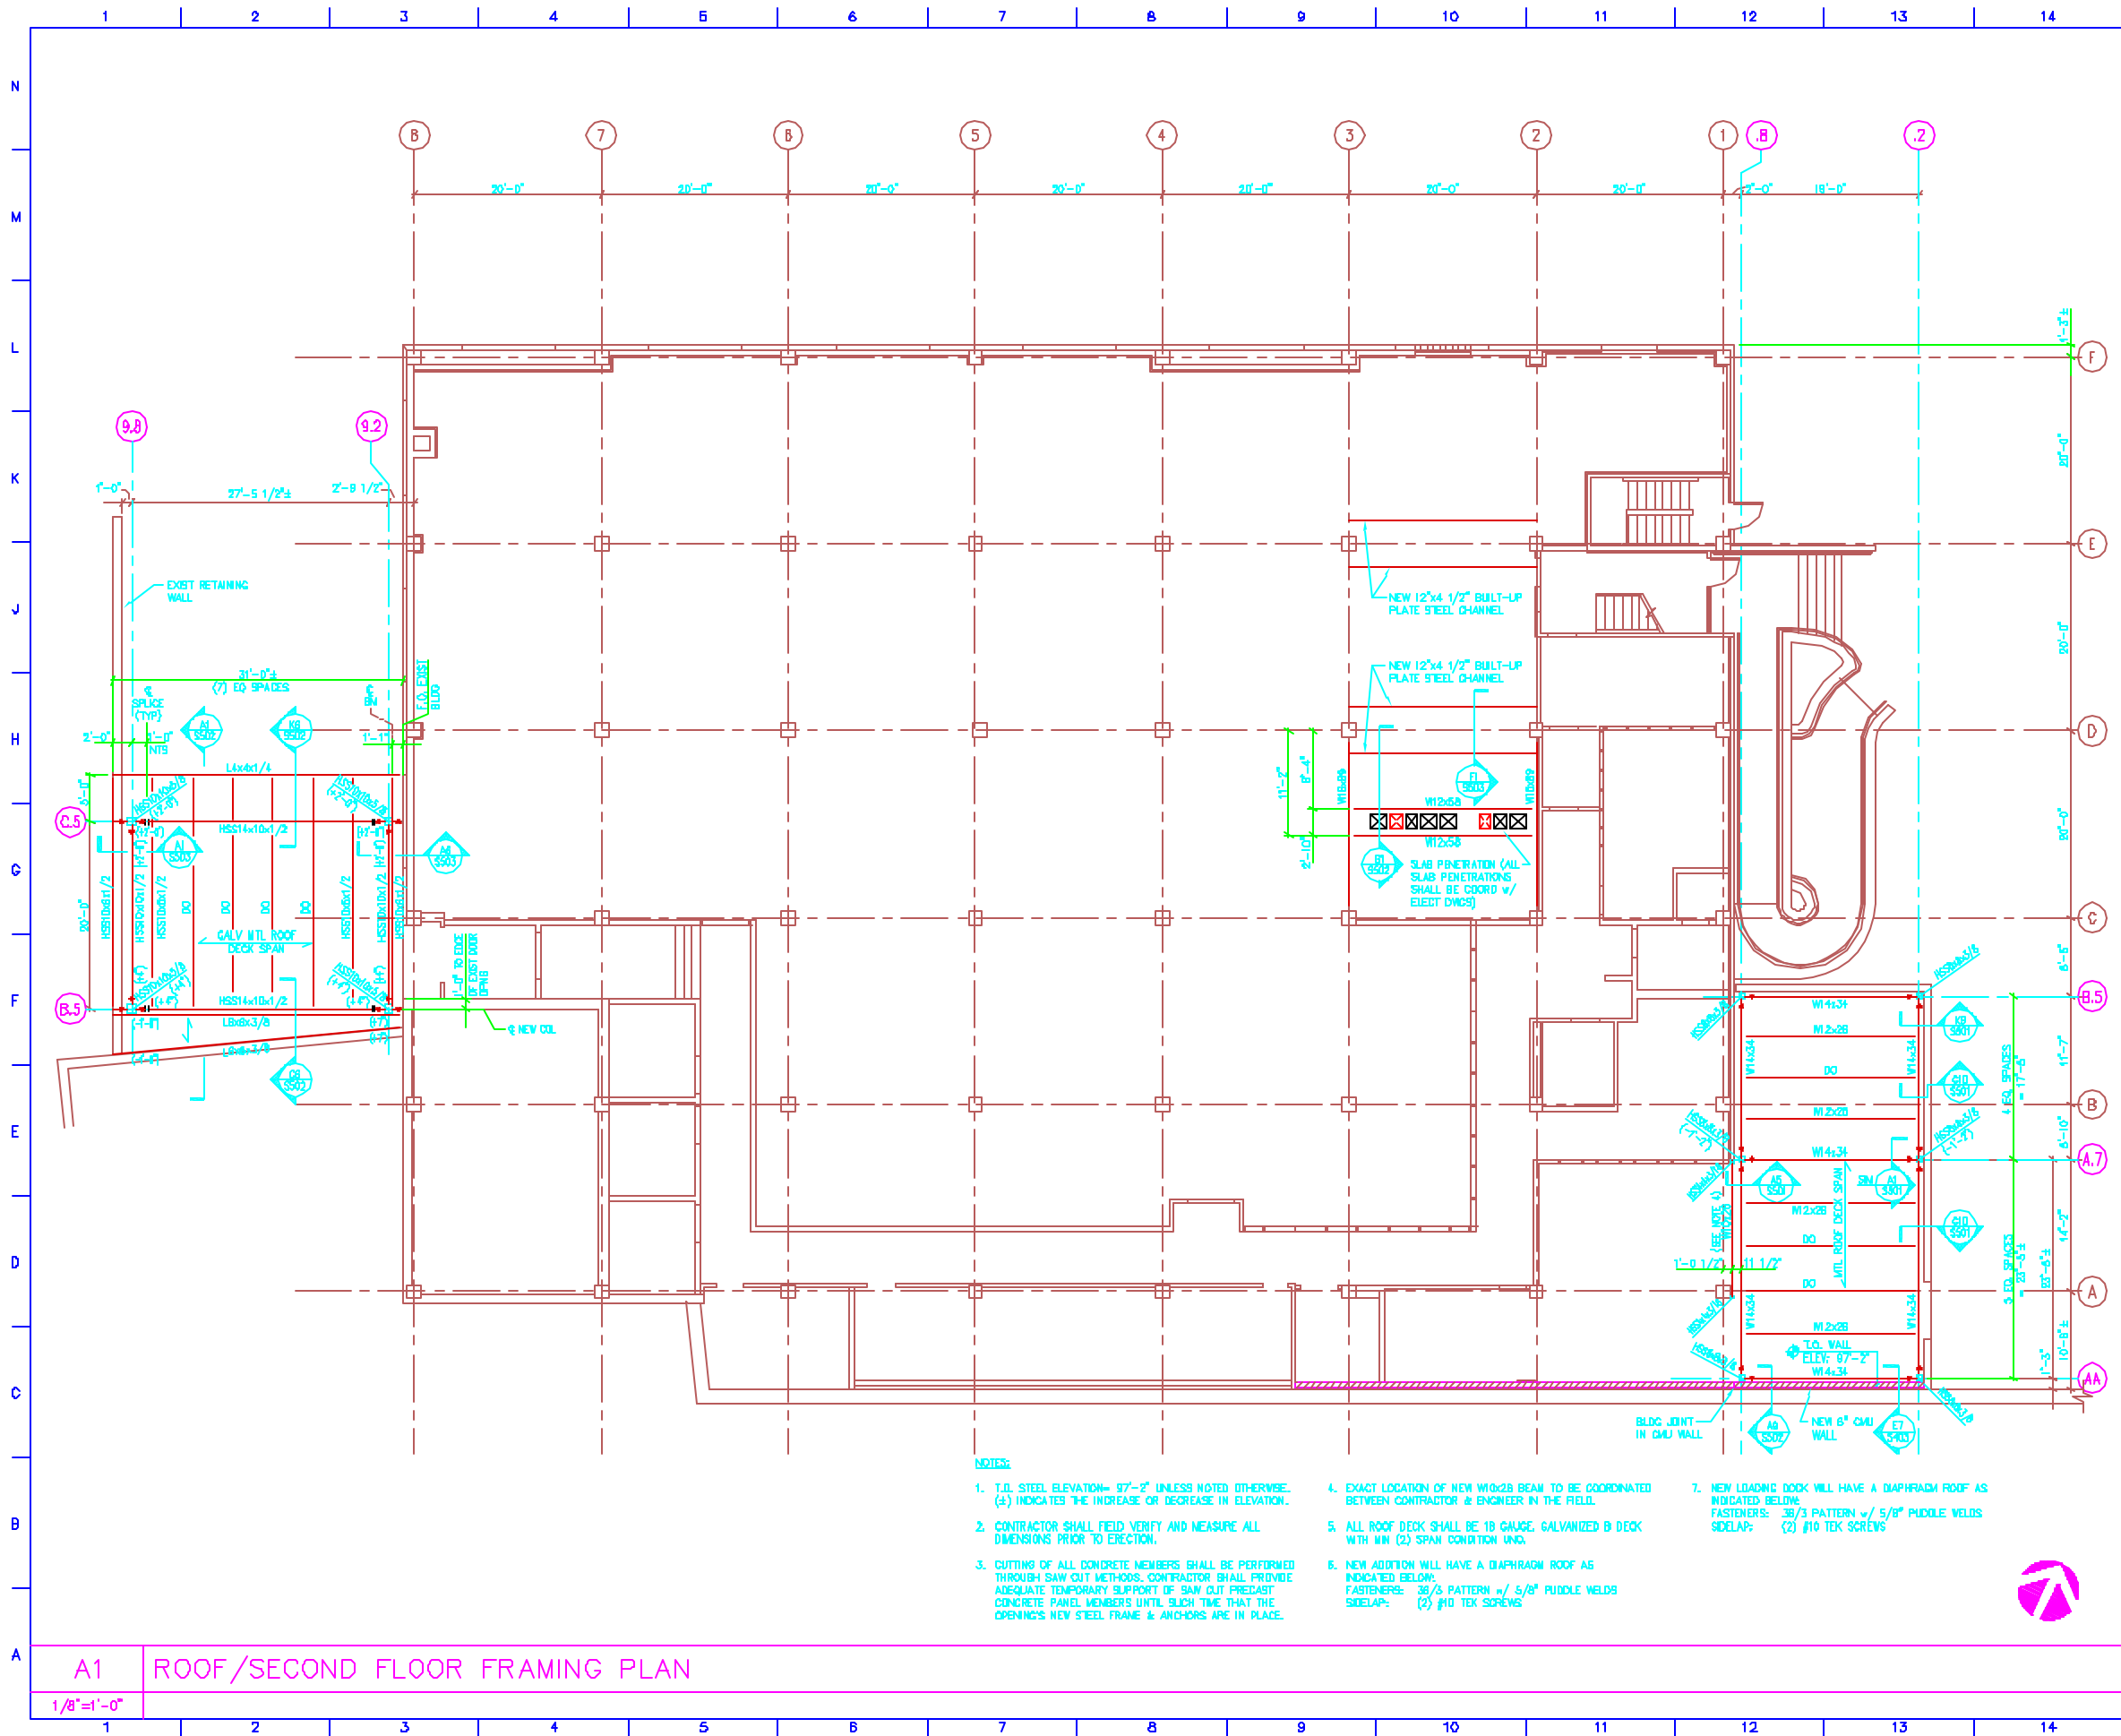

STEEL COLUMN SCHEDULE				
COLUMN MARK ELEVATION	A7-2 A7-3	B5-2, B5-3, AA-2, AA-3	B5-6B, B5-62	C5-62, C5-6B
NEW ADDIT. ROOF TOP/STEEL ELEV: 97'-2"	1'-3"	1'-2"	4'-0"	2'-0"
FIRST FLOOR (EXIST) TOP/CONC. SLAB ELEV: 63'-0"	0"	0"	0"	0"

NOTE:
TOTAL COLUMN LENGTH INCLUDES 1/2" CAP PLATE AND 3/4" BASE PLATE
w/ 1/4" LEVELING PLATE AND 1" MIN OF NON-SHRINK GROUT, UNCL.

P:\2001\3501001.00\Tbk\HPage.gif

0	FOR CONSTRUCTION	7/13/01
no.	revisions/submissions	date

Einhorn
Yaffee
Prescott

ARCHITECTURE & ENGINEERING, P.C.
THIRTY-FOUR BUCKLE STREET
BOSTON, MA 02108
ALBANY, NY
BOX 1090, RT.
100 ANDEN, CT.

77.586-3865
BUREAU PLANS BY
BIRMINGHAM, AL
BOSTON, MA

CommTel Data Center
380 Cumberland Avenue
Portland, Maine

drawing title

ROOF/SECOND FLOOR FRAMING PLAN

designed by IF	project no. 5601001.00
drawn by RT	CAD file no. CTL-S201.DWG
checked by SB	drawing no.
date 07/13/01	S201
scale 1/8"=1'-0"	of