




1 FIFTH FLOOR PLAN - UNIT 2
SCALE: 1/4" = 1'-0"

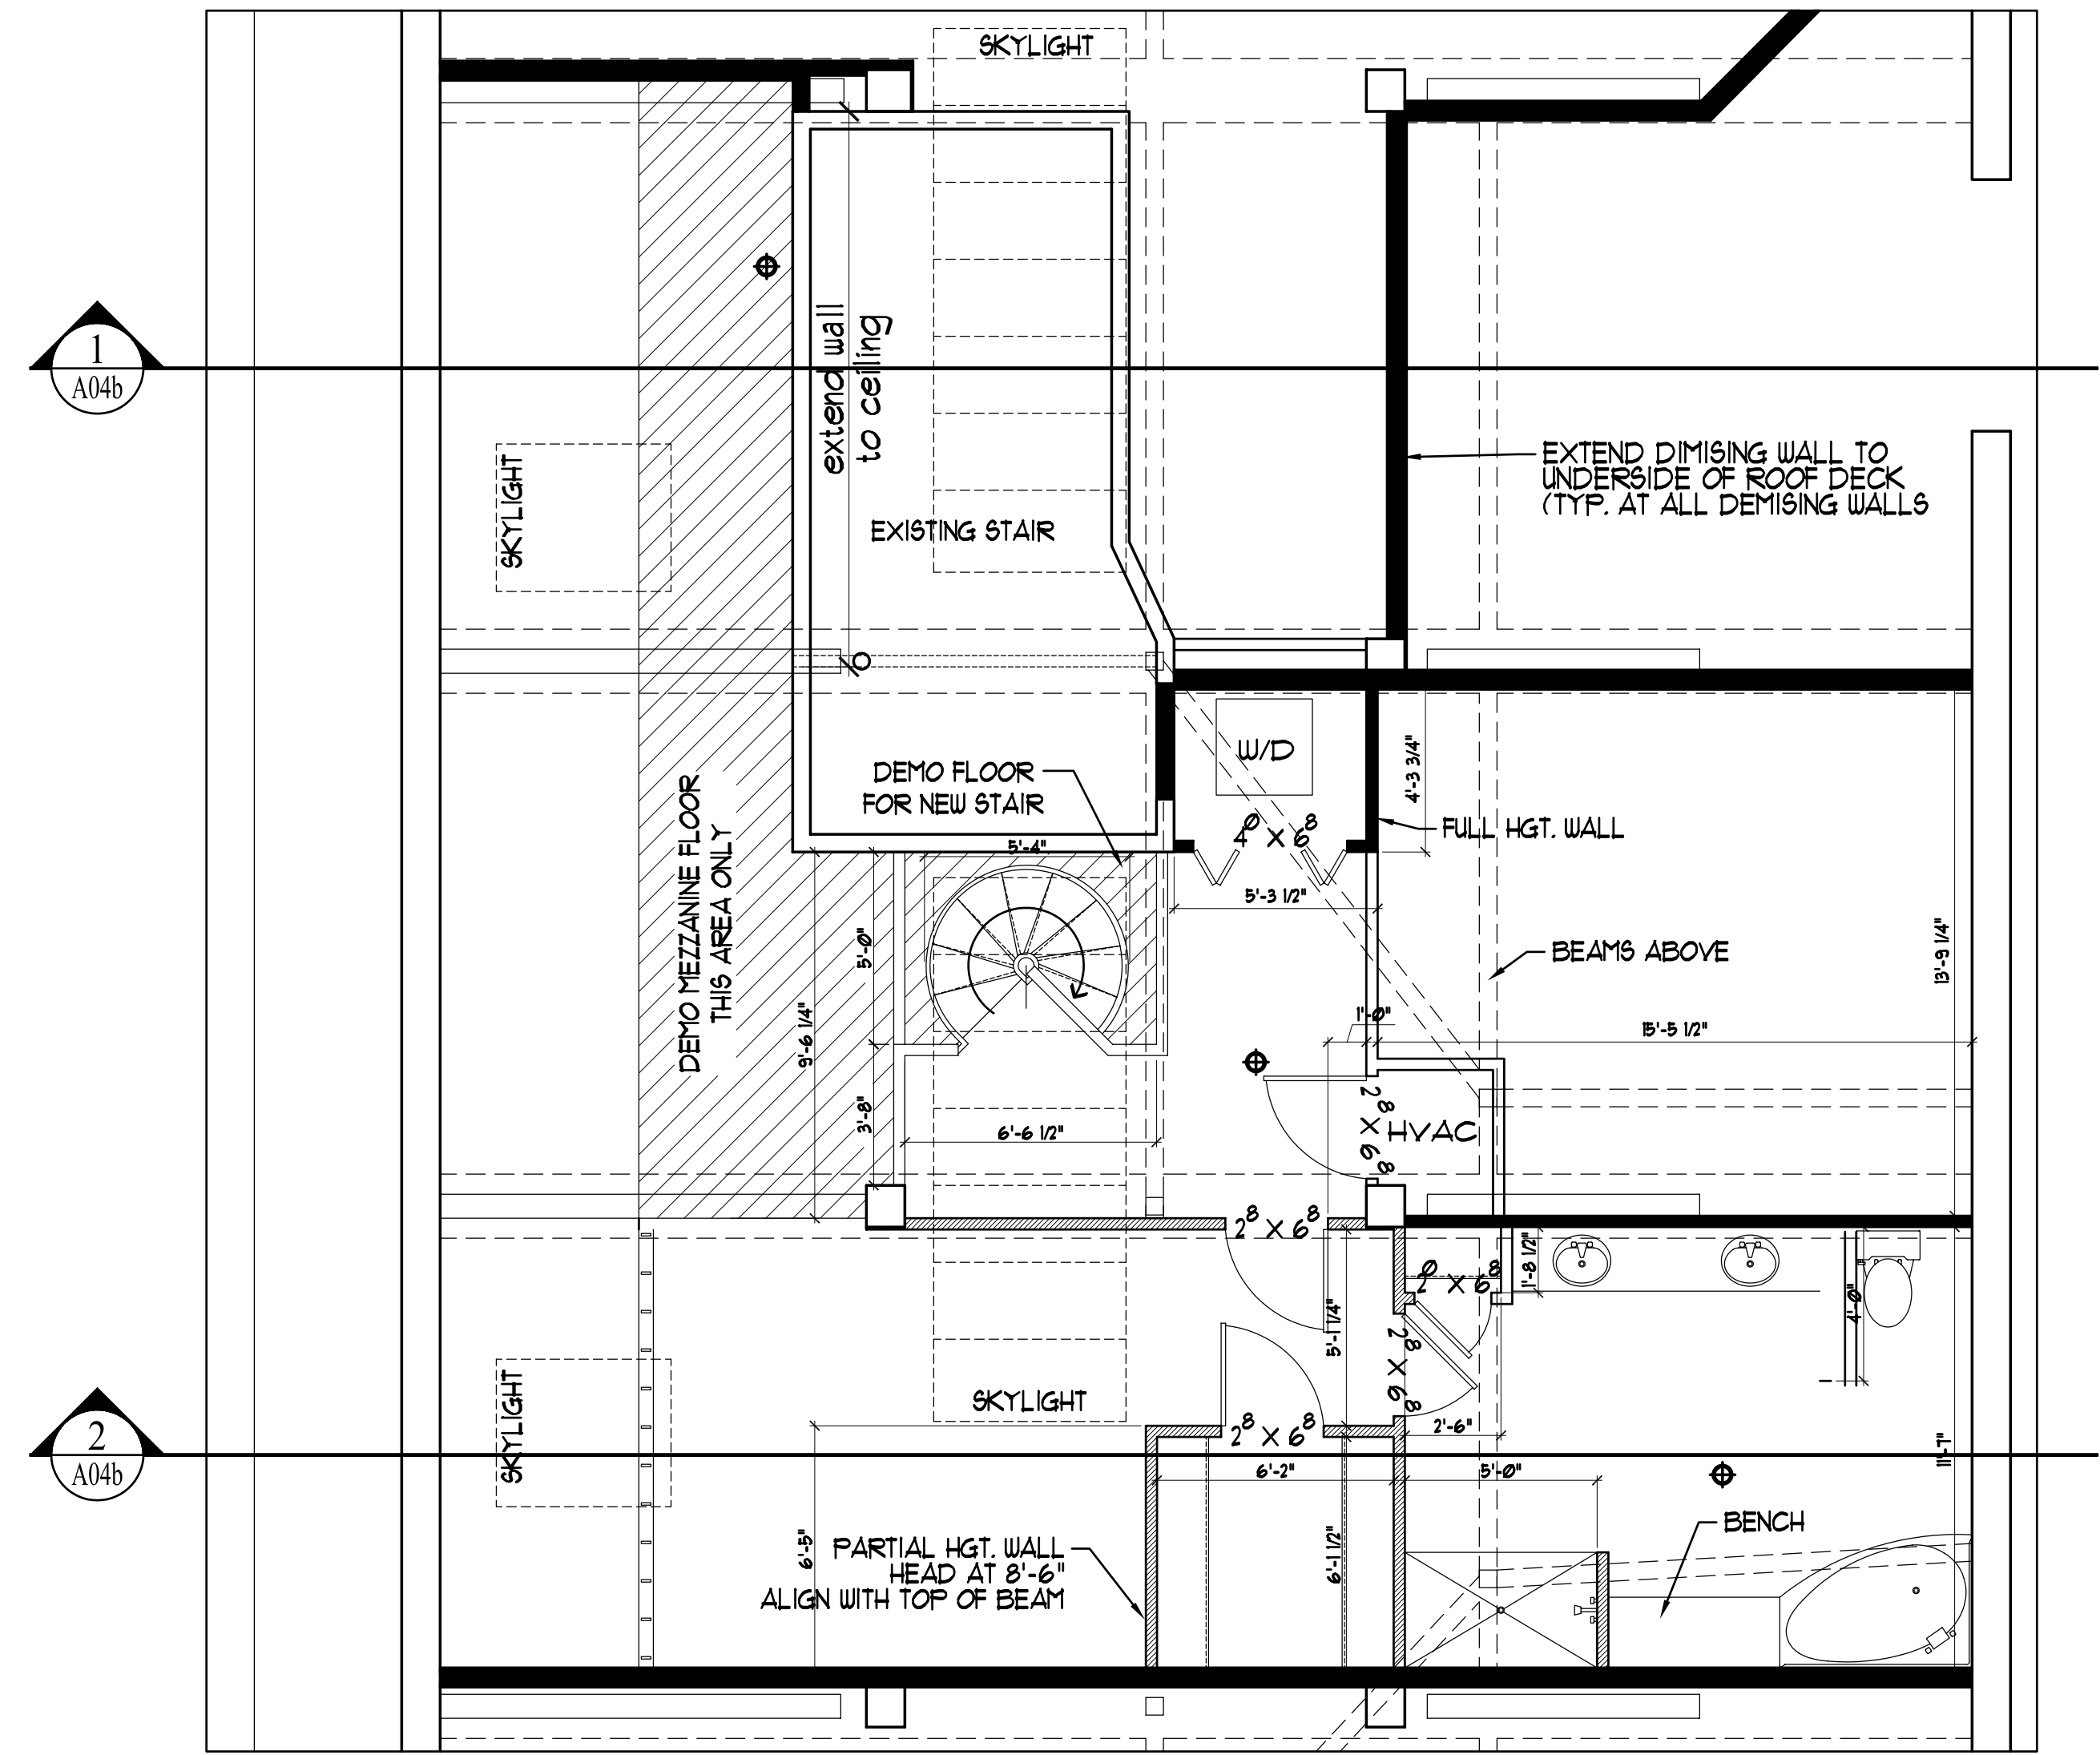

2 SIXTH FLOOR PLAN - UNIT 2
SCALE: 1/4" = 1'-0"

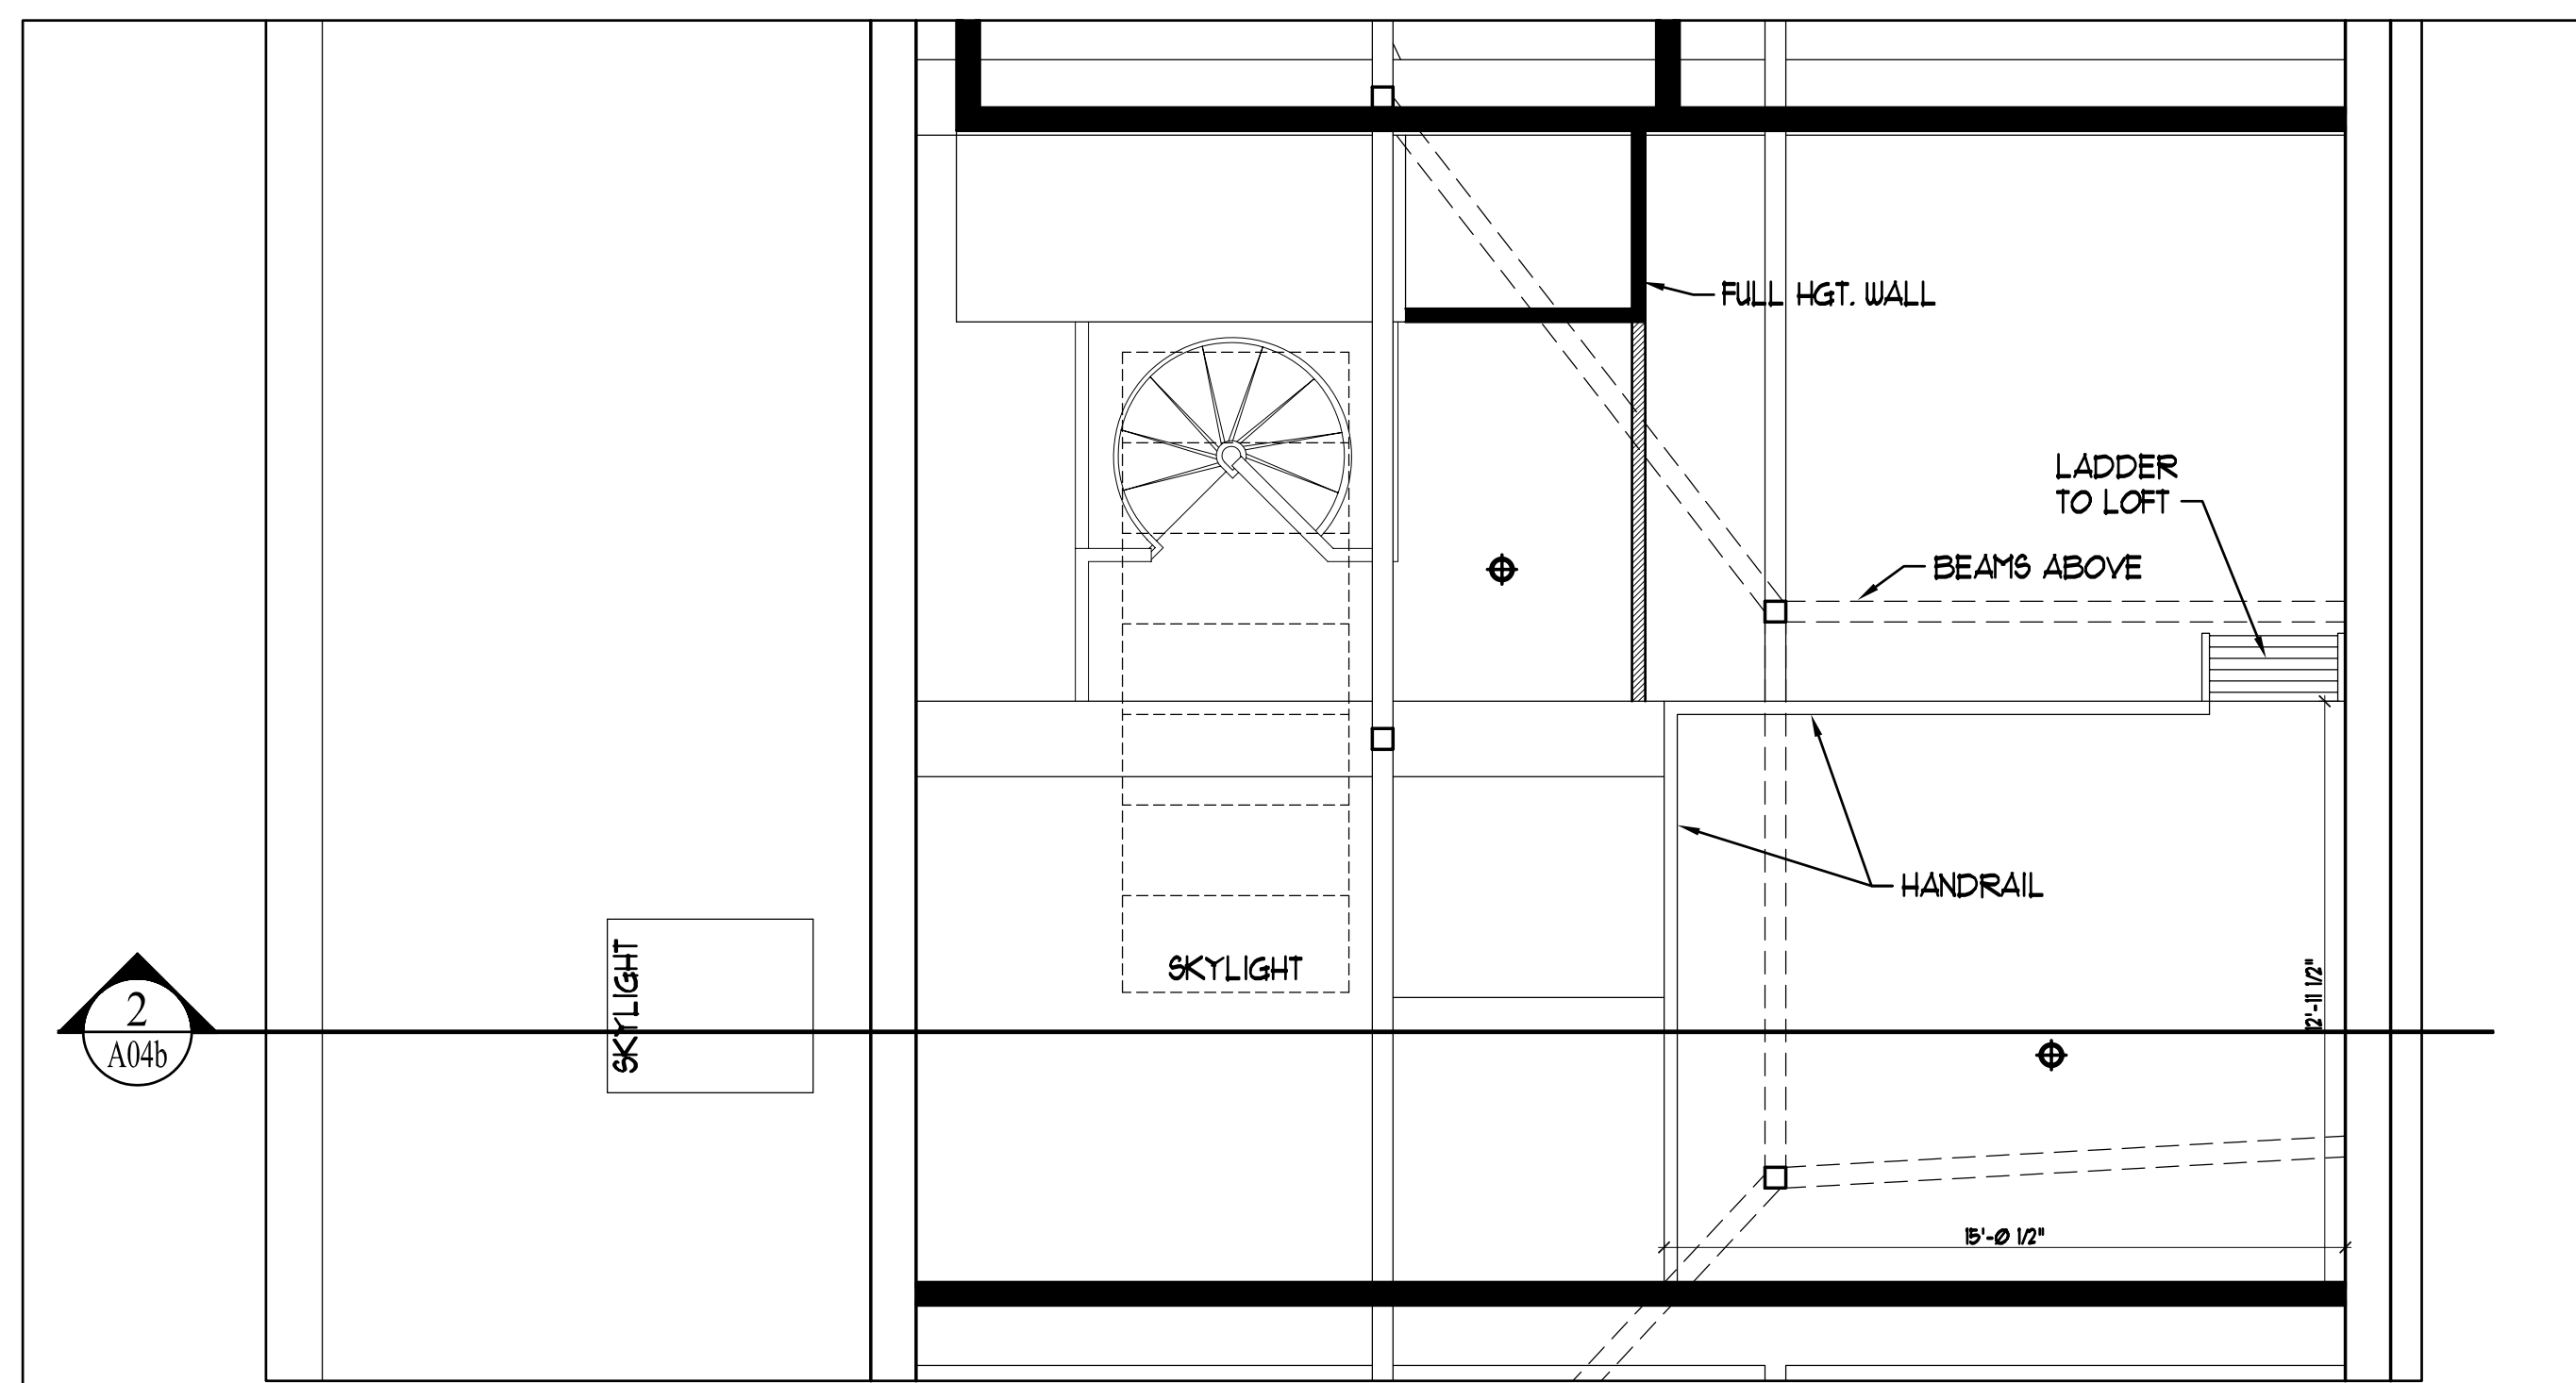

3 MEZZANINE PLAN - UNIT 2
SCALE: 1/4" = 1'-0"

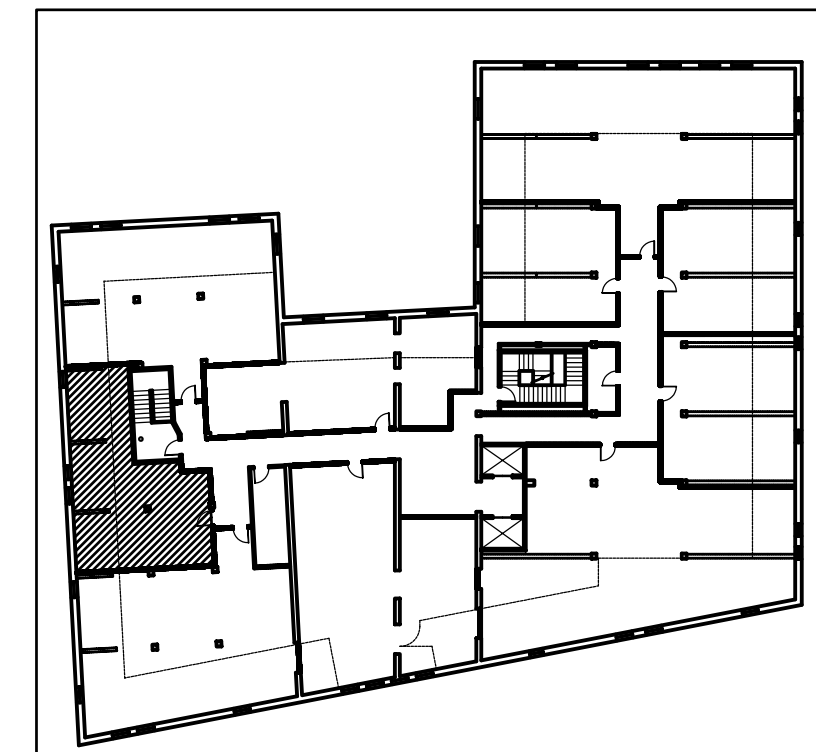

KEY PLAN

UNIT 2 - FLOOR PLANS
Date: 20 September 2005
Scale: 1/4" = 1'-0"

Revisions:
Issued for Permit: 11-15-05

Project: 537 LOFTS
537 CONGRESS STREET
PORTLAND, MAINE

OWNER:
HEGA Realty Trust
Dirigo Management Company
One City Center
Portland, Maine 04101

ARCHETYPE, P.A.
ARCHITECTS
48 Union Wharf Portland, Maine 04101
(207) 772-6022 Fax (207) 772-4056

A04