



2 MEZZANINE PLAN - UNIT 5
SCALE : 1/4" = 1'-0"

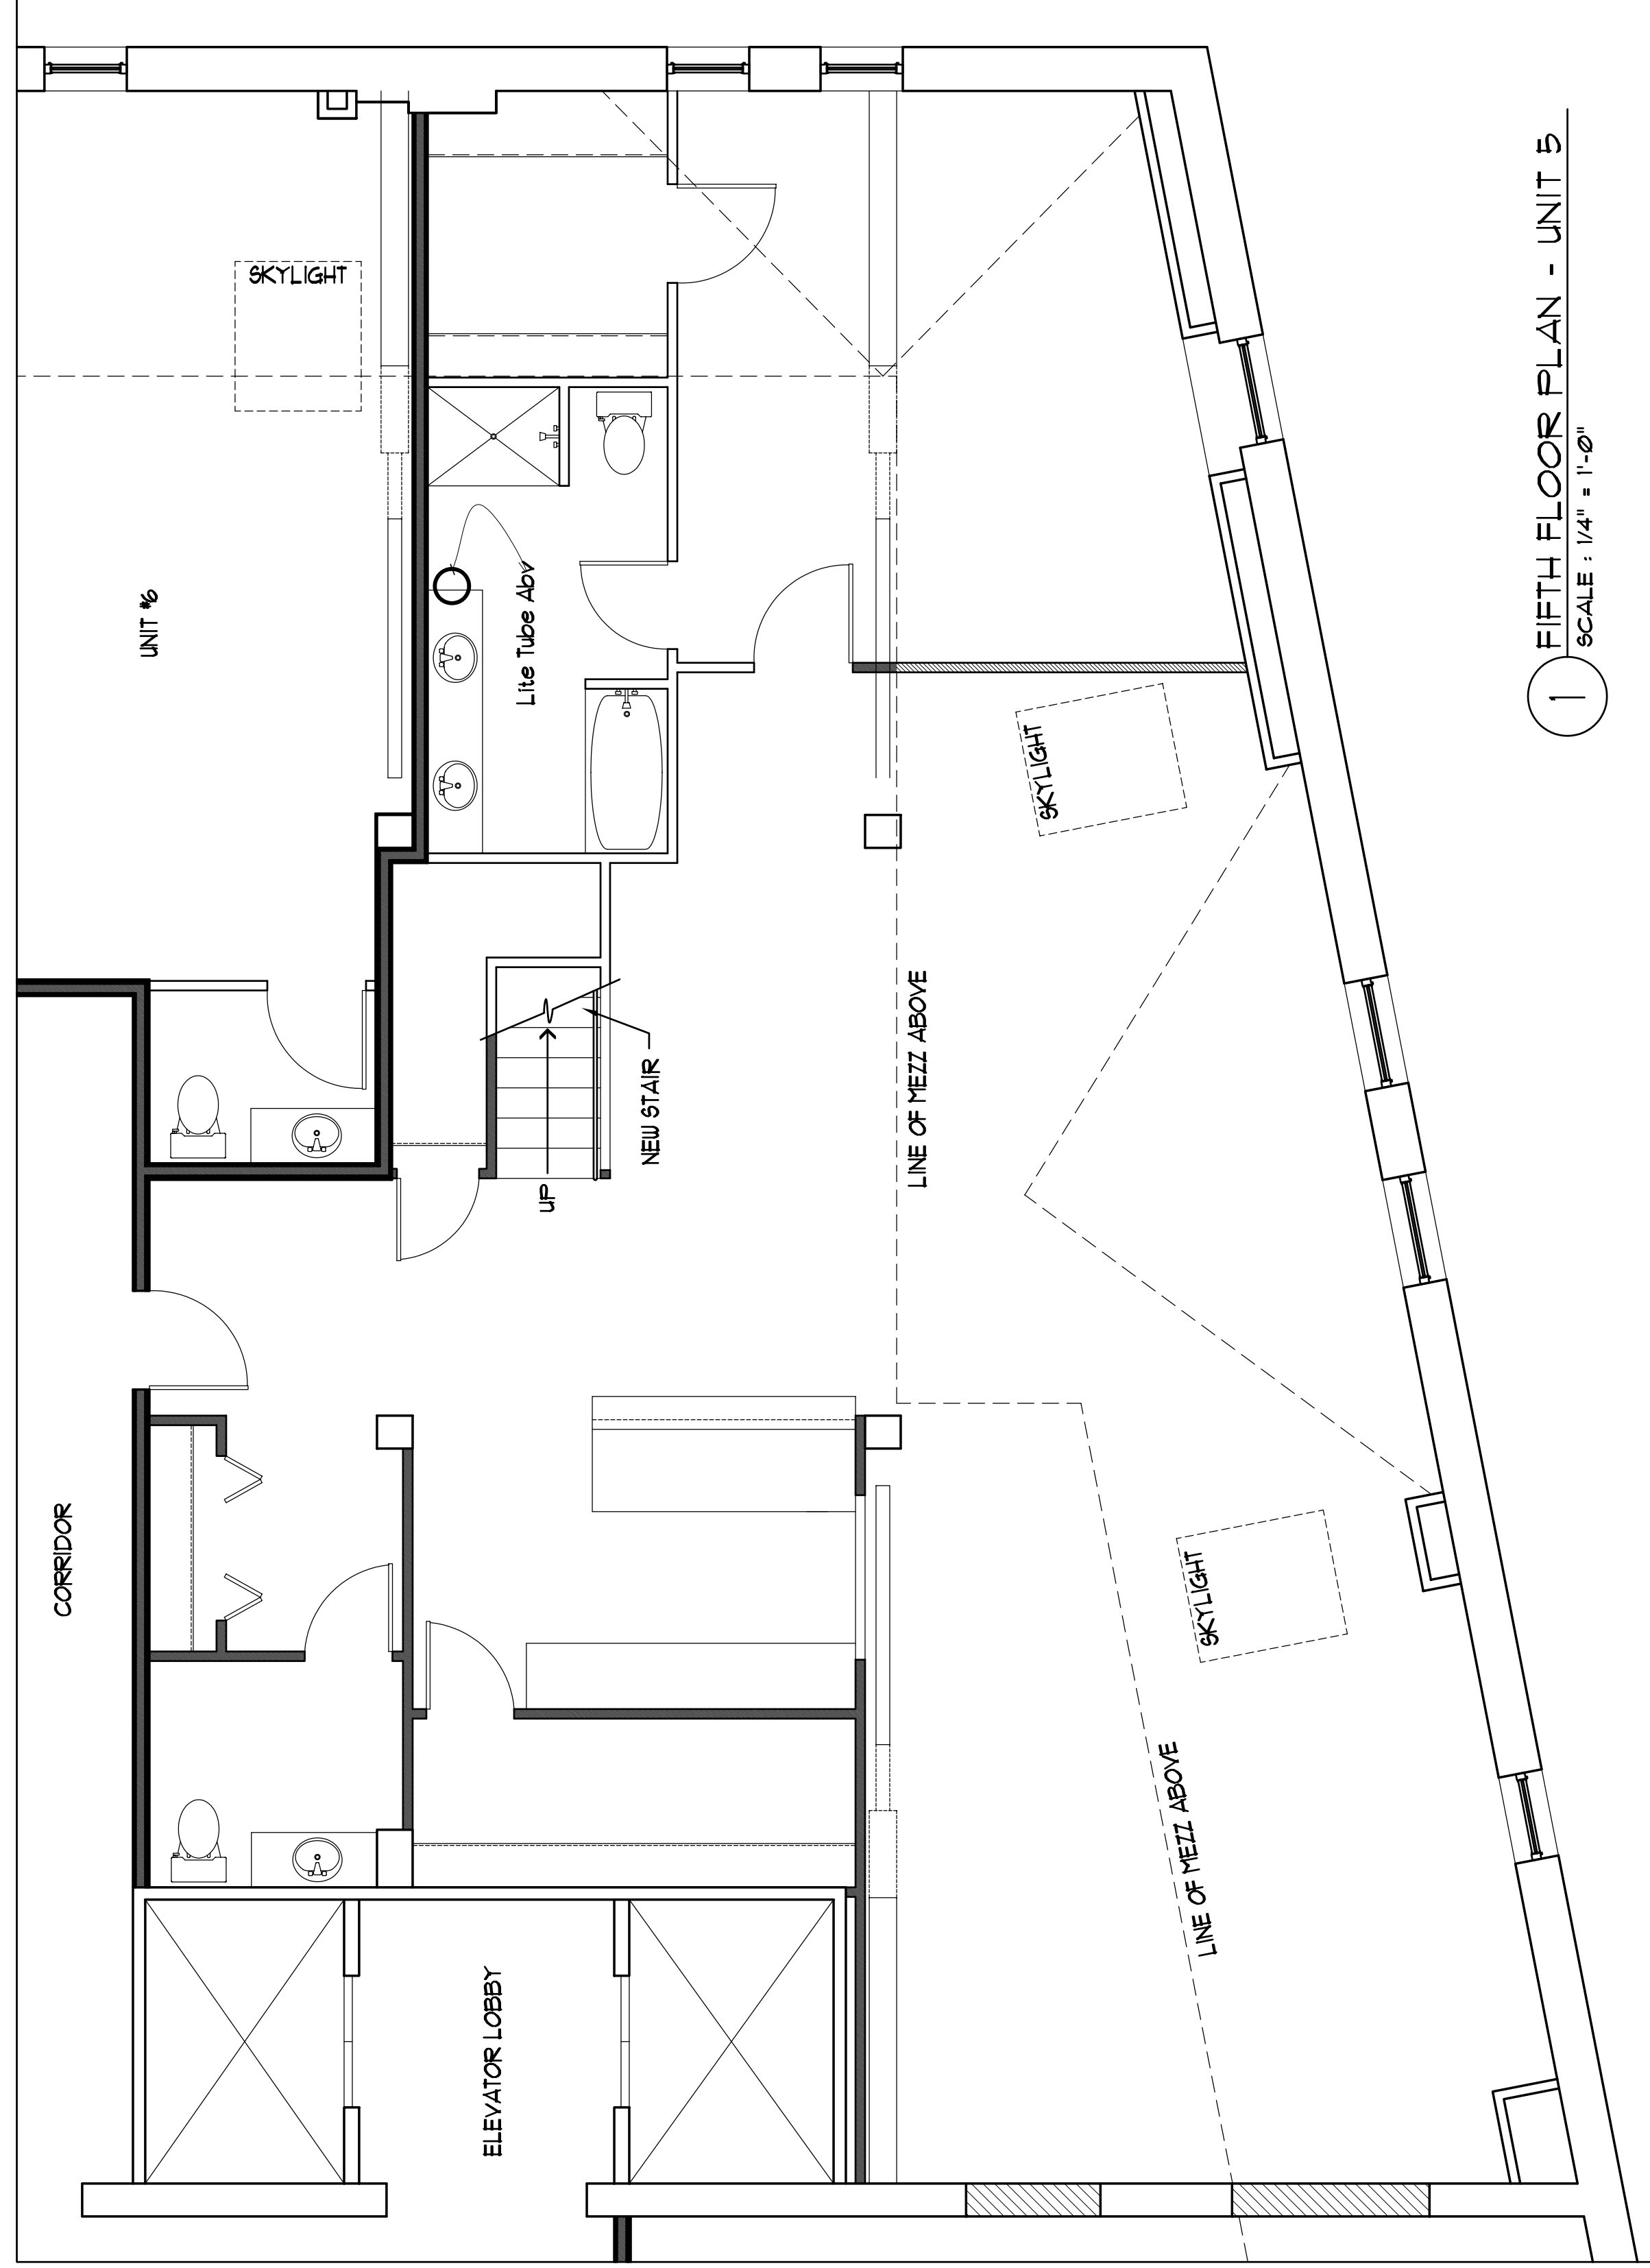

1 FIFTH FLOOR PLAN - UNIT 5
SCALE : 1/4" = 1'-0"

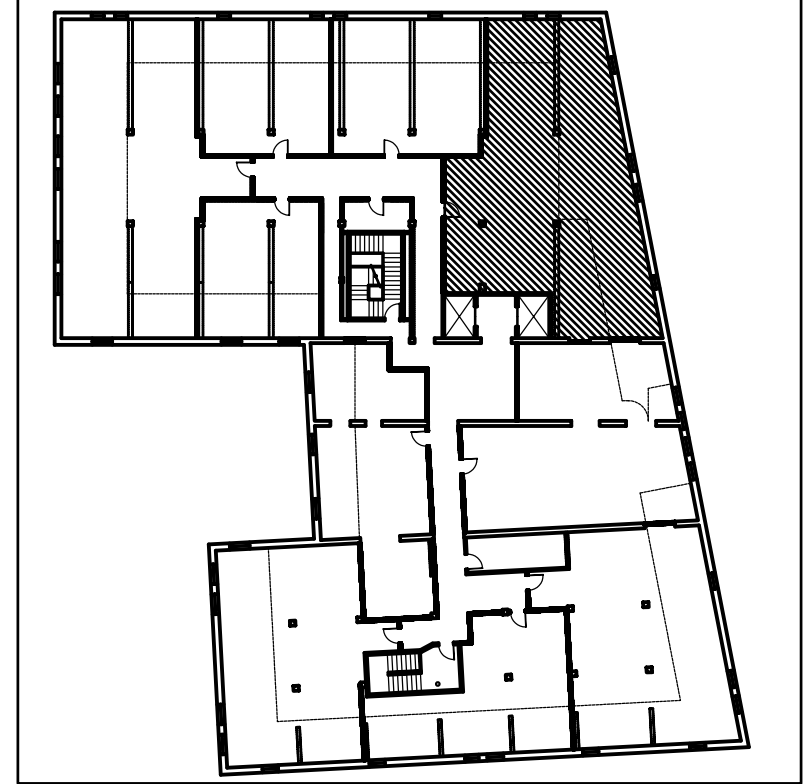

KEY PLAN

<h1>A07</h1>	UNIT 5 - FLOOR PLANS Date: 20 September 2005 Revisions: Issued for Permit: 11-15-05		ARCHETYPE, P.A. ARCHITECTS 48 Union Wharf - Portland, Maine 04101 (207) 772-6022 Fax (207) 772-4056		OWNER: HEGA Realty Trust Dirigo Management Company One City Center Portland, Maine 04101	
	Project: 537 LOFTS 537 CONGRESS STREET PORTLAND, MAINE					