




2 SIXTH FLOOR PLAN - UNIT 6  
SCALE : 1/4" = 1'-0"

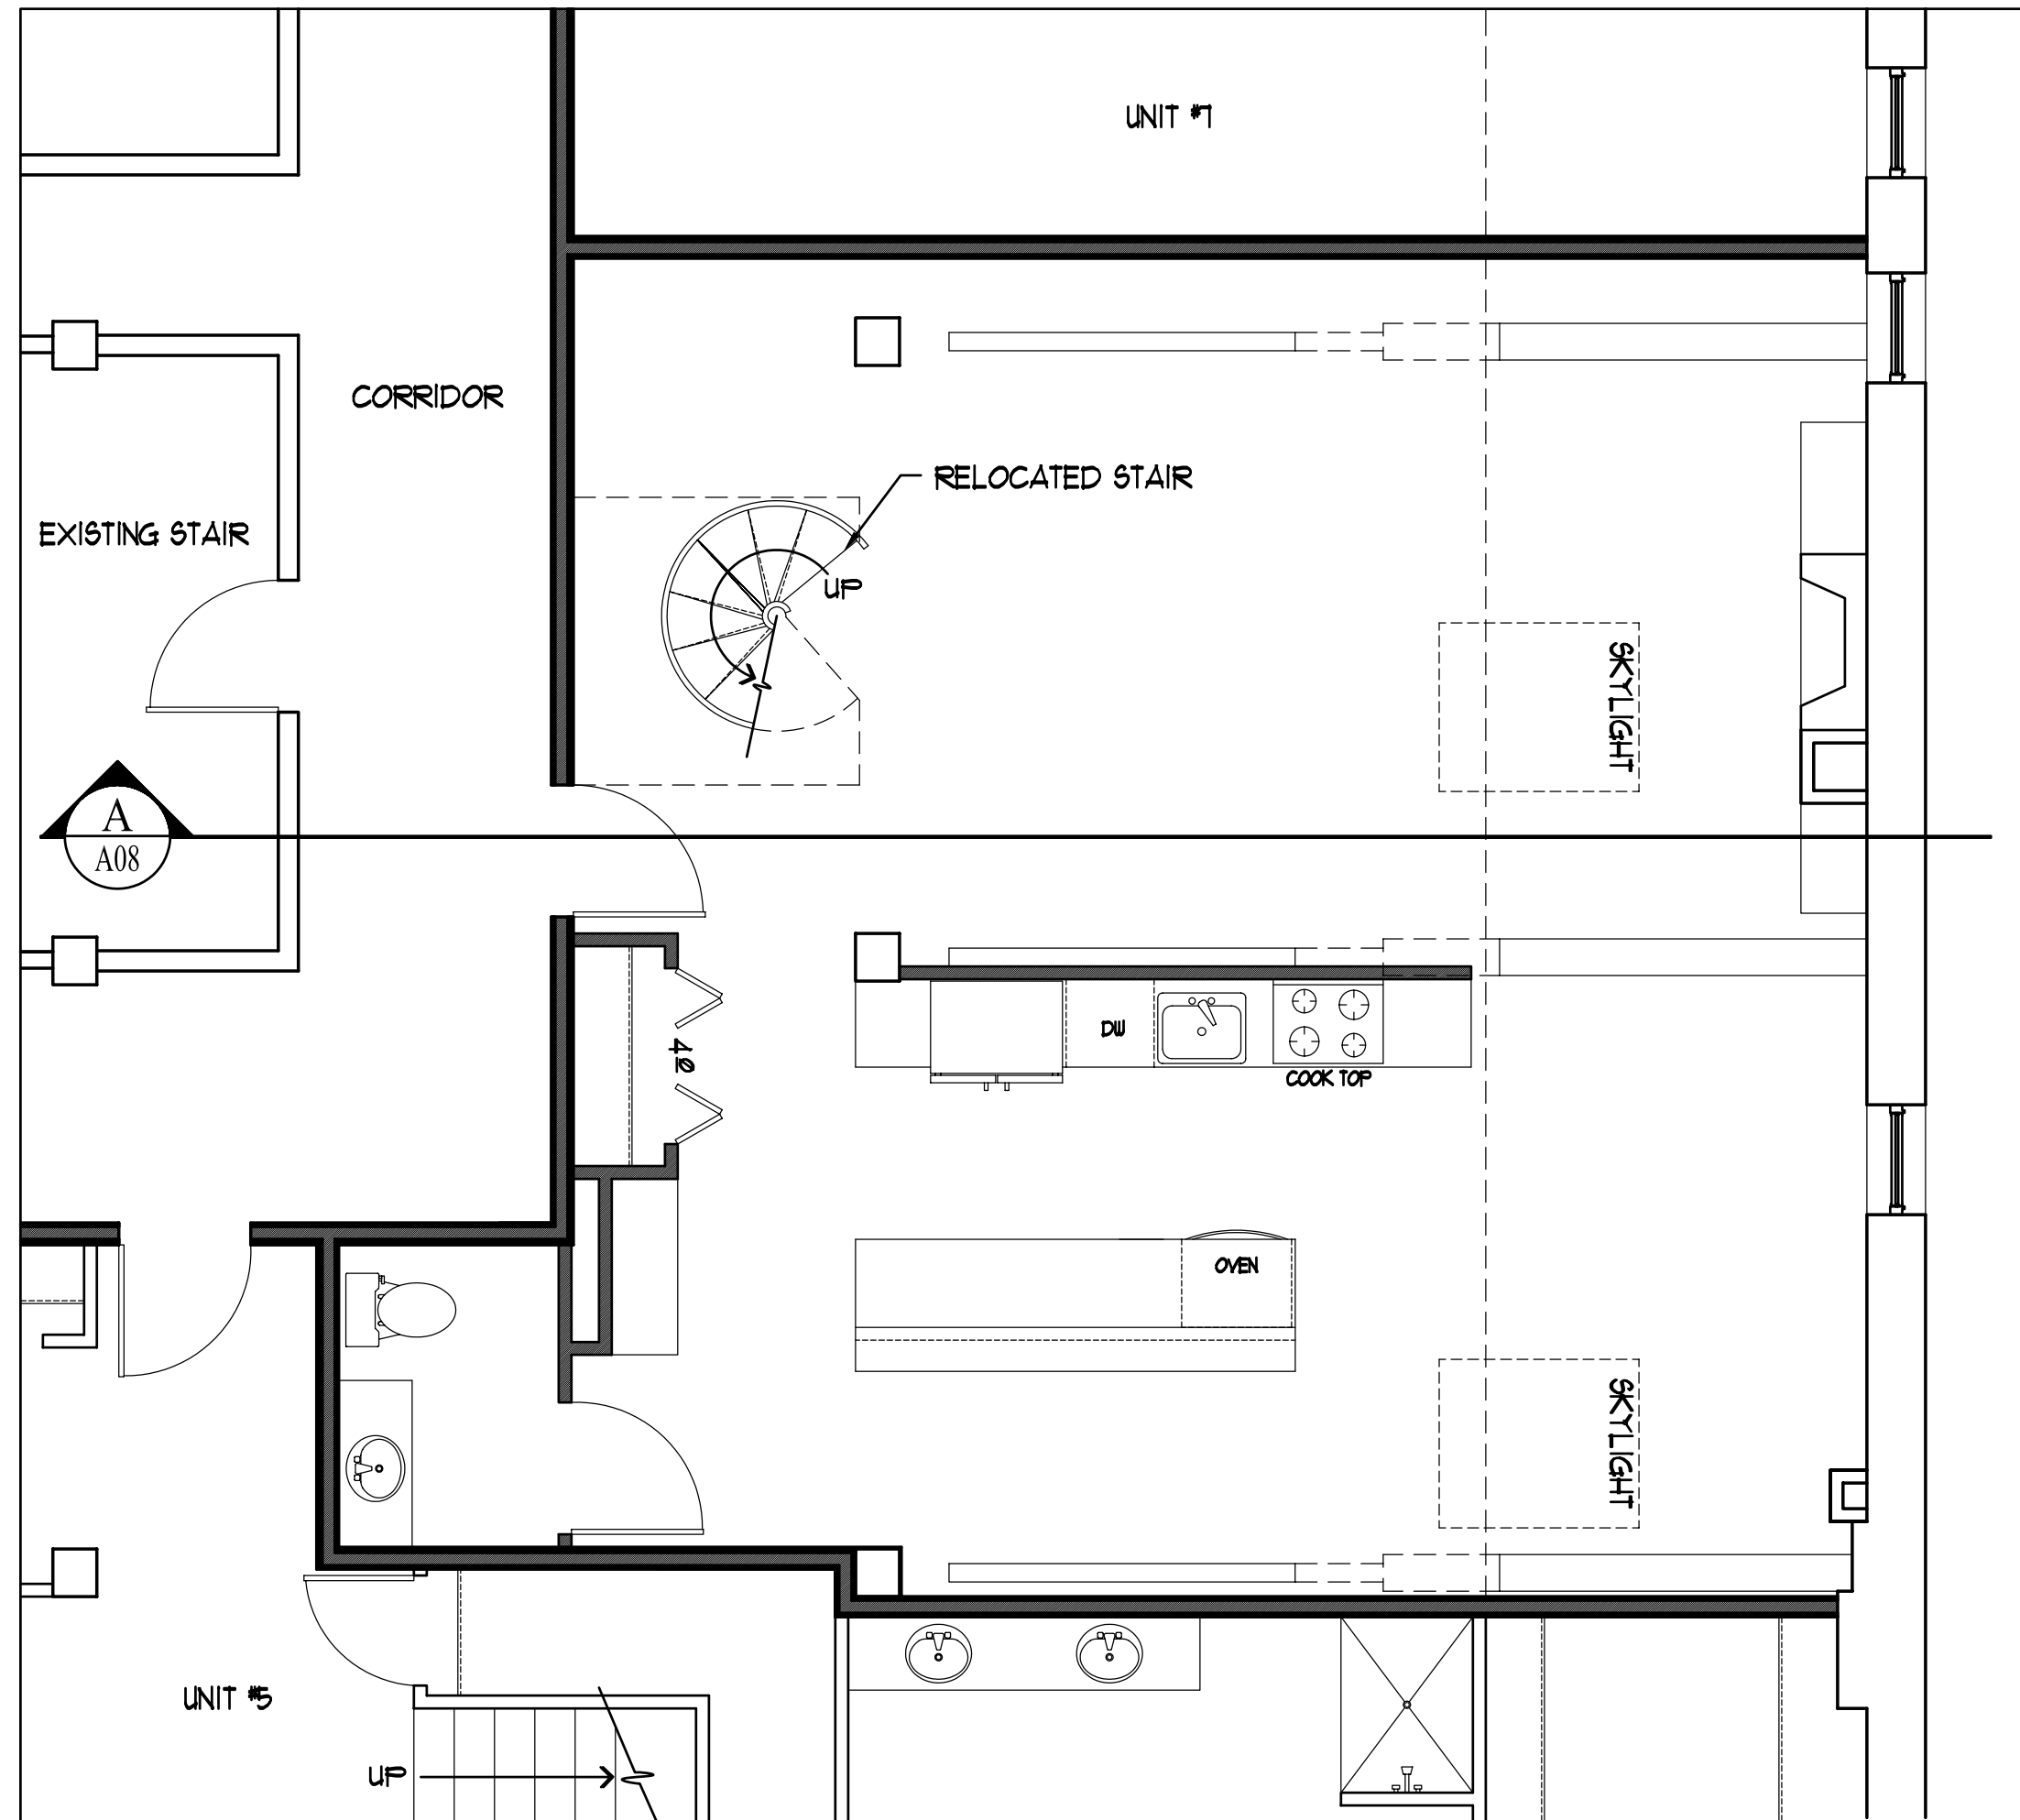

1 FIFTH FLOOR PLAN - UNIT 6  
SCALE : 1/4" = 1'-0"

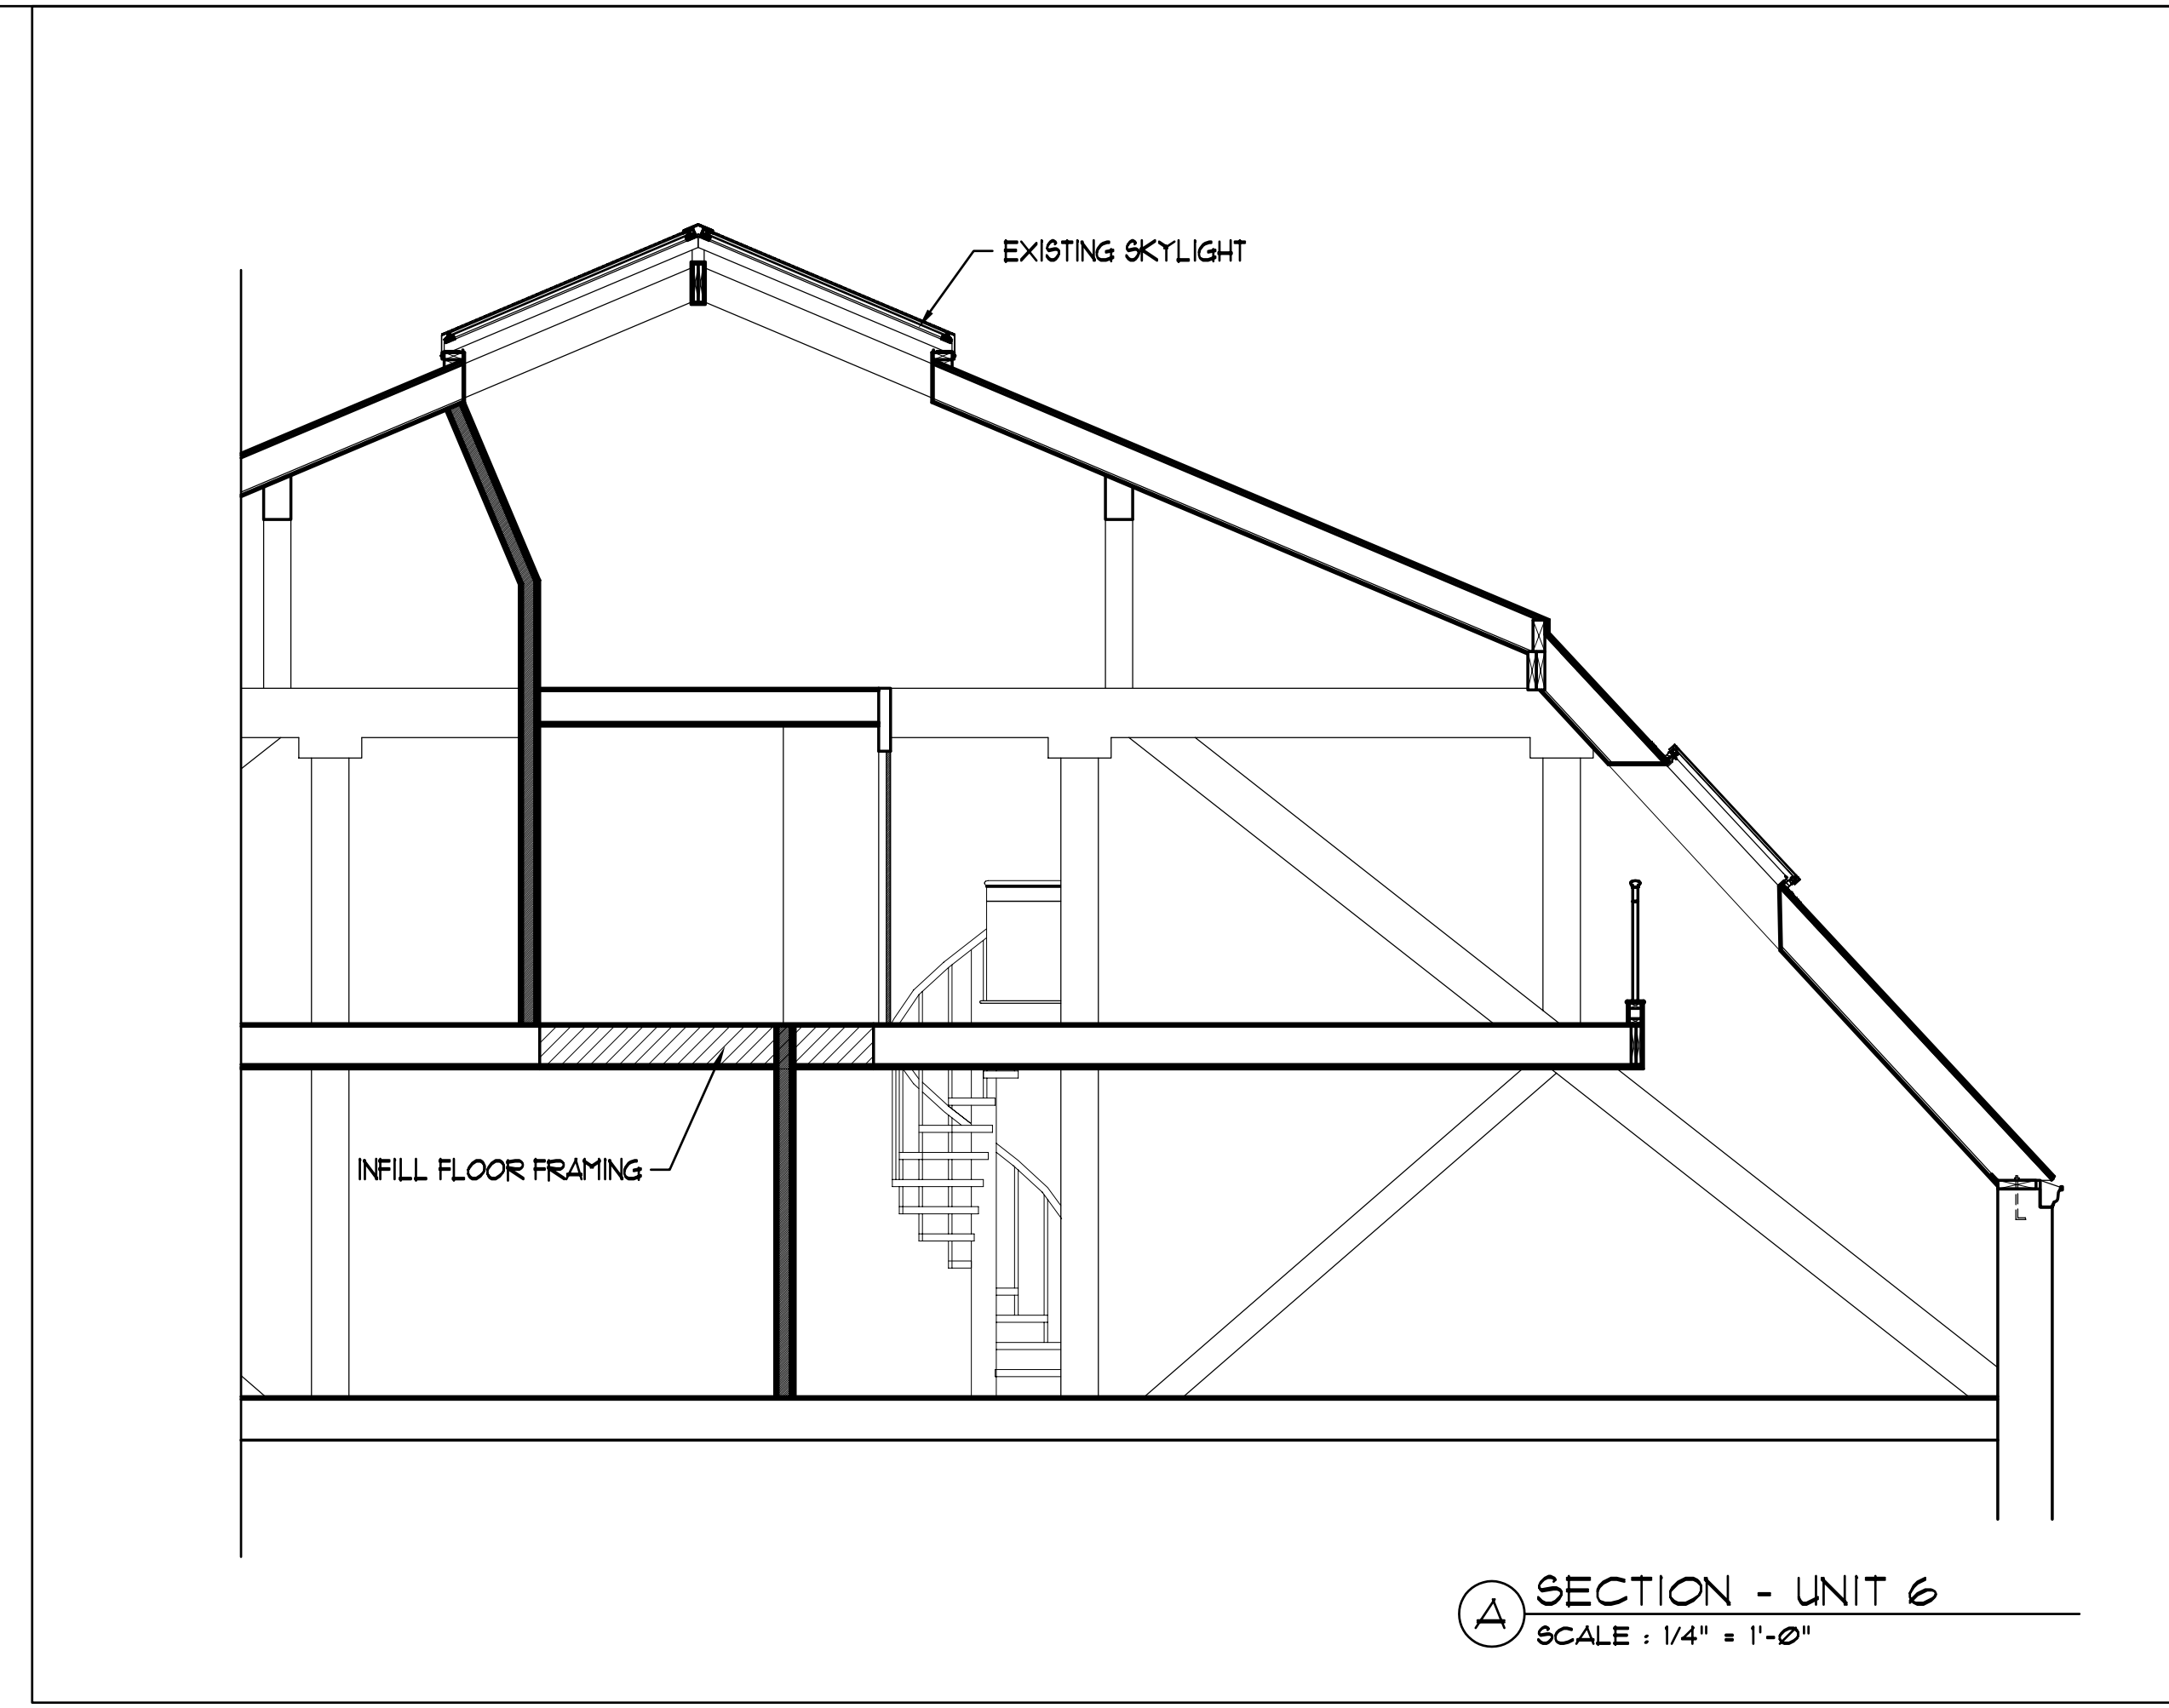

A SECTION - UNIT 6  
SCALE : 1/4" = 1'-0"

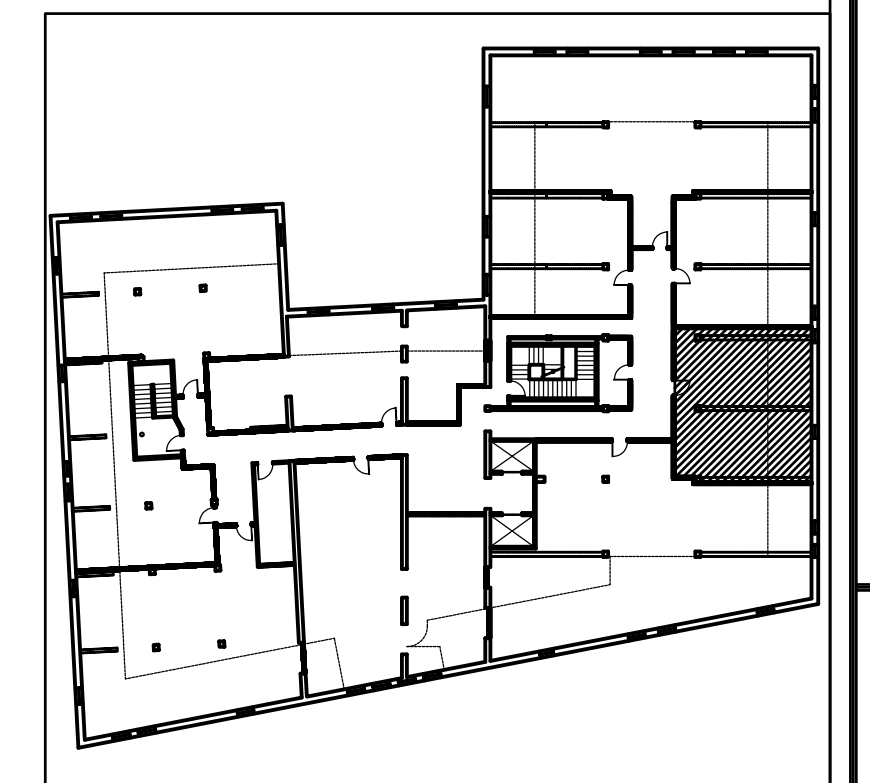

KEY PLAN

OWNER:		HEGA Realty Trust Dirigo Management Company One City Center Portland, Maine 04101	
ARCHETYPE, P.A. ARCHITECTS 48 Union Wharf Portland, Maine 04101 (207) 772-6022 Fax (207) 772-4056		Date 20 September 2005	
Project:		Scale 1/4" = 1'-0"	
537 LOFTS 537 CONGRESS STREET PORTLAND, MAINE		Revisions Issued for Permit 11-15-05	
A08			