



2 SIXTH FLOOR PLAN - UNIT 8  
SCALE: 1/4" = 1'-0"

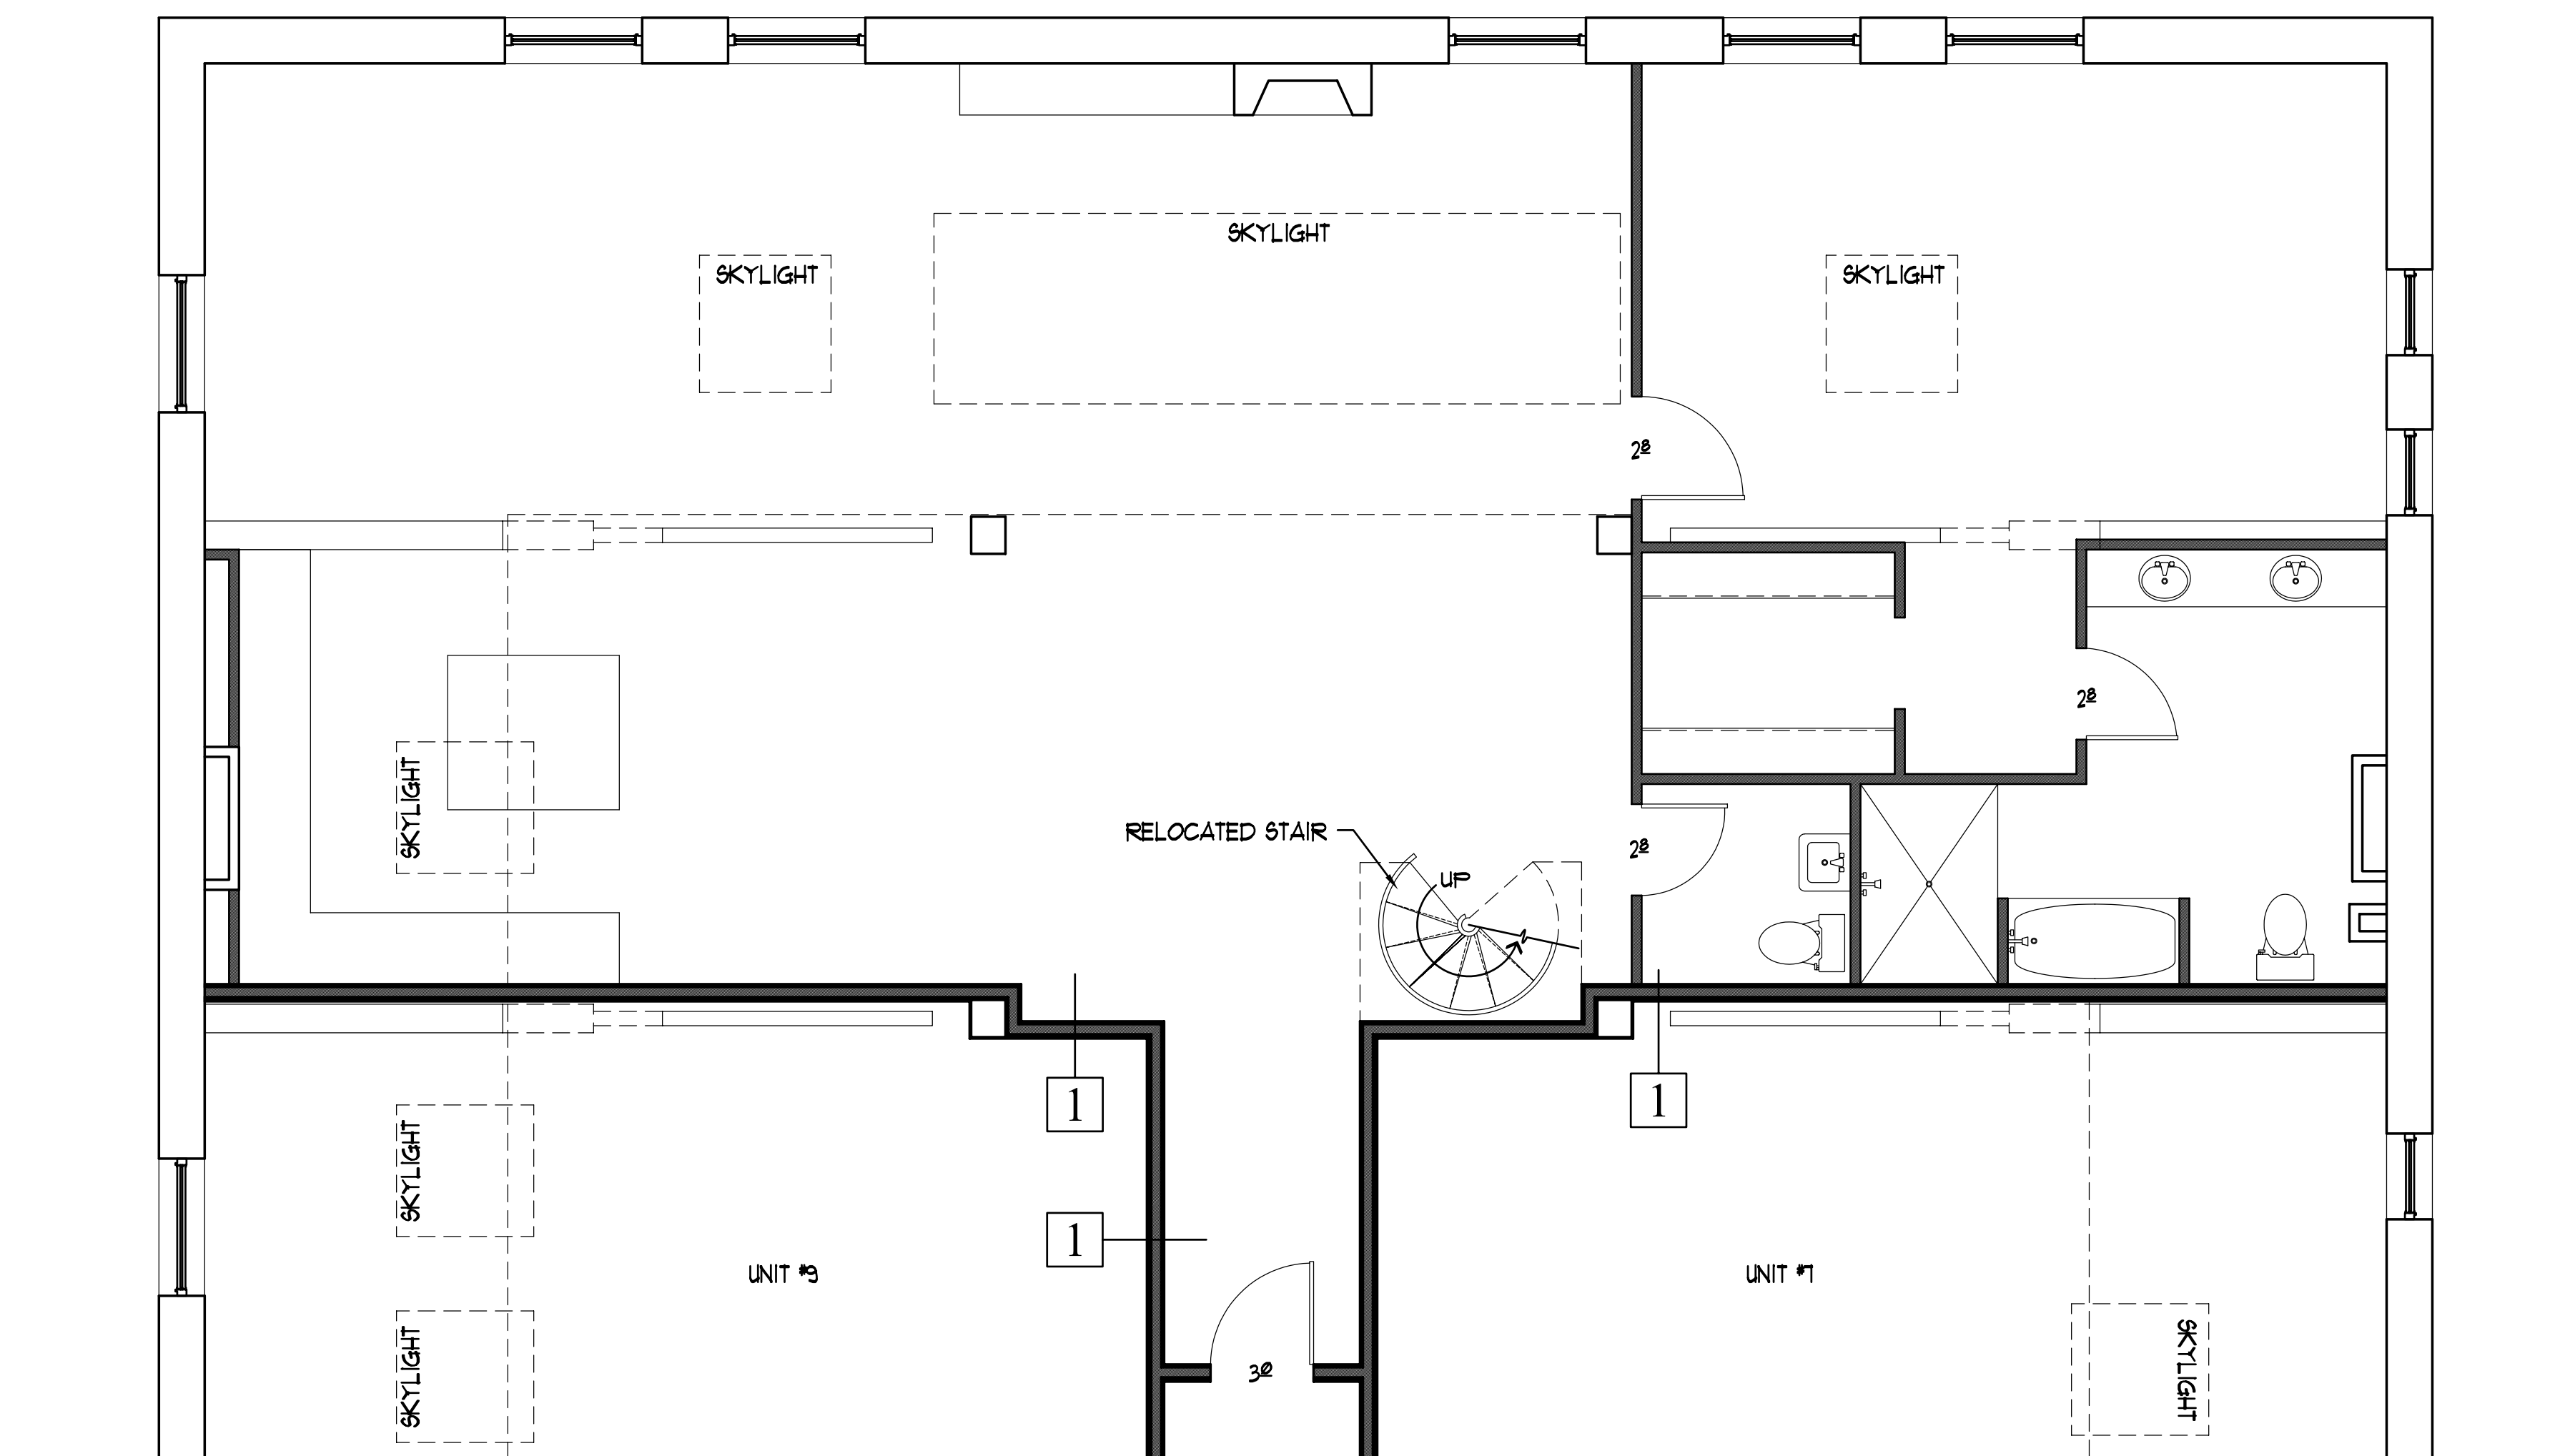

1 FIFTH FLOOR PLAN - UNIT 8  
SCALE: 1/4" = 1'-0"

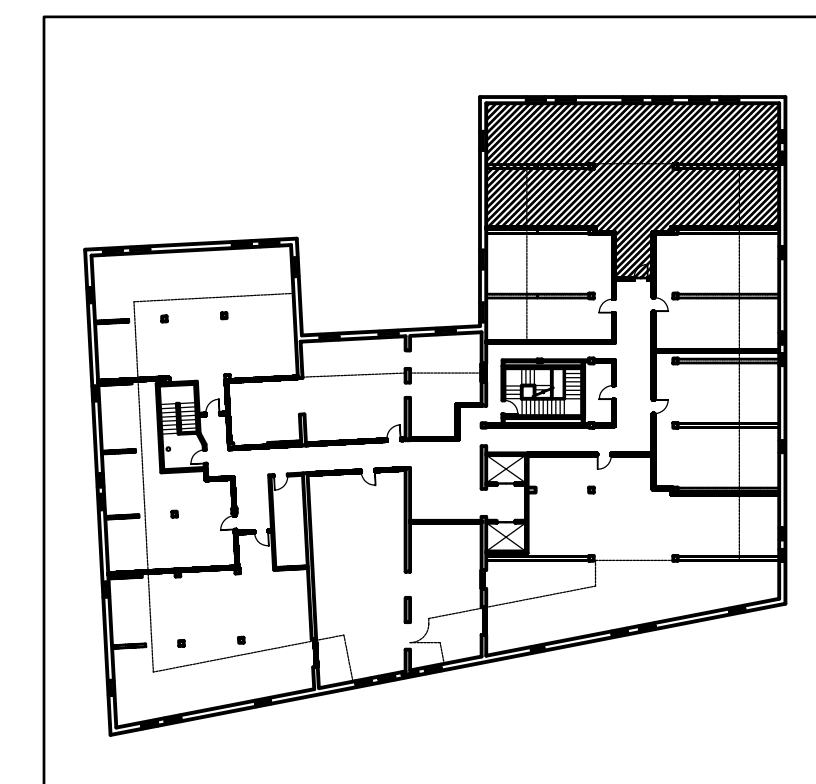

KEY PLAN

OWNER:  
HEGA Realty Trust  
Dirigo Management Company  
One City Center  
Portland, Maine 04101

ARCHETYPE, P.A.  
ARCHITECTS  
48 Union Wharf Portland, Maine 04101  
(207) 772-6022 Fax (207) 772-4056

Date: 20 September 2005  
Scale: 1/4" = 1'-0"

Revisions:  
Issued for Permit 11-15-05

UNIT 8 - FLOOR PLANS

Project:  
537 LOFTS  
537 CONGRESS STREET  
PORTLAND, MAINE

A10