



1 FIFTH FLOOR PLAN - UNIT 9
SCALE : 1/4" = 1'-0"

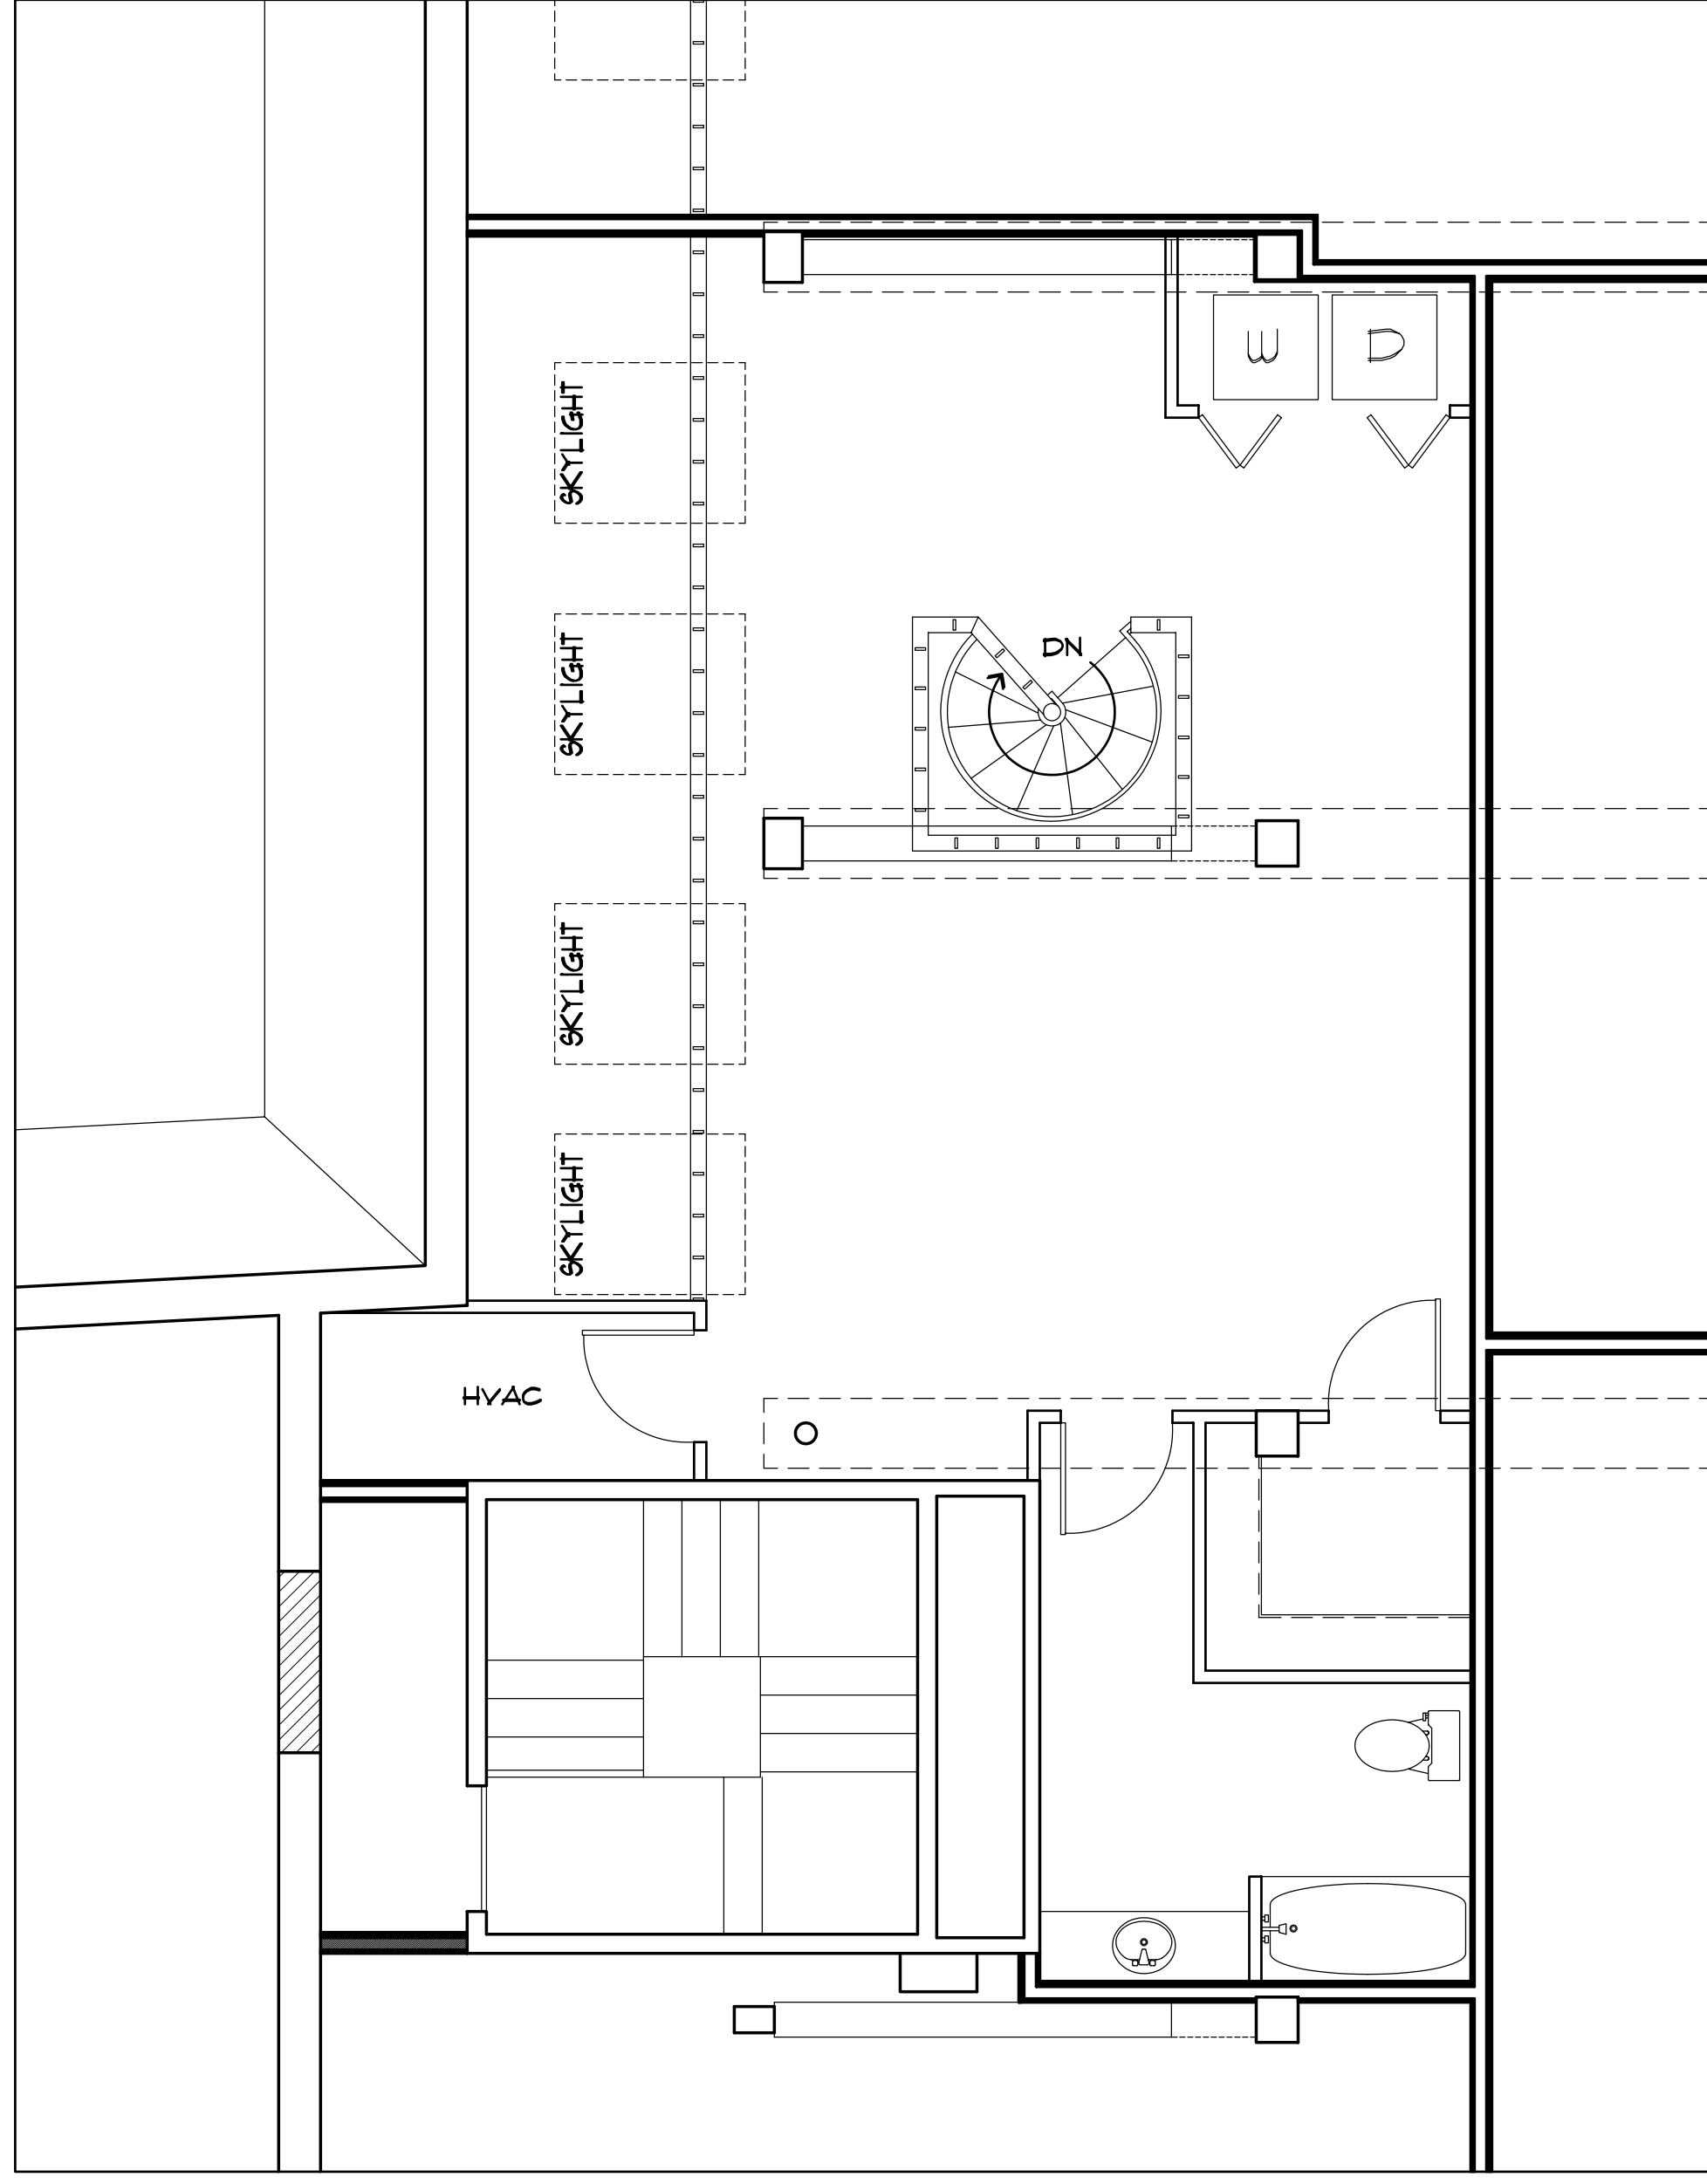

2 SIXTH FLOOR PLAN - UNIT 9
SCALE : 1/4" = 1'-0"

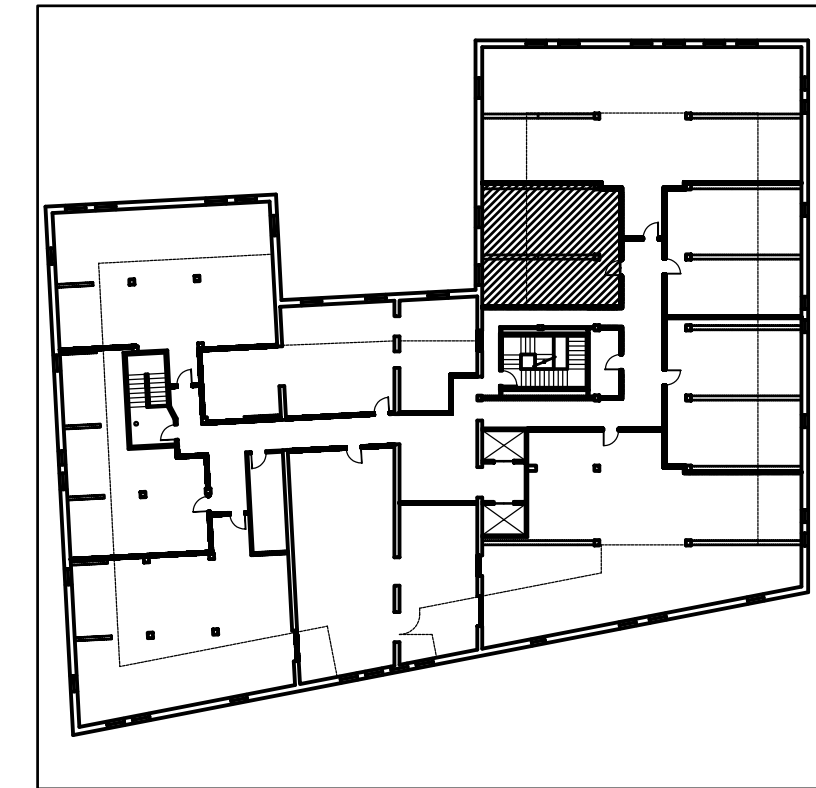

KEY PLAN

UNIT 9 - FLOOR PLANS Project: 537 LOFTS 537 CONGRESS STREET PORTLAND, MAINE		Date: 20 September 2005 Revisions: Issued for Permit: 11-15-05	Scale: 1/4" = 1'-0"	OWNER: HEGA Realty Trust Dirigo Management Company One City Center Portland, Maine 04101	ARCHETYPE, P.A. ARCHITECTS 48 Union Wharf Portland, Maine 04101 (207) 772-6022 Fax (207) 772-4056
<h1>A11</h1>					