


2 SIXTH FLOOR PLAN - UNIT 10
SCALE : 1/4" = 1'-0"

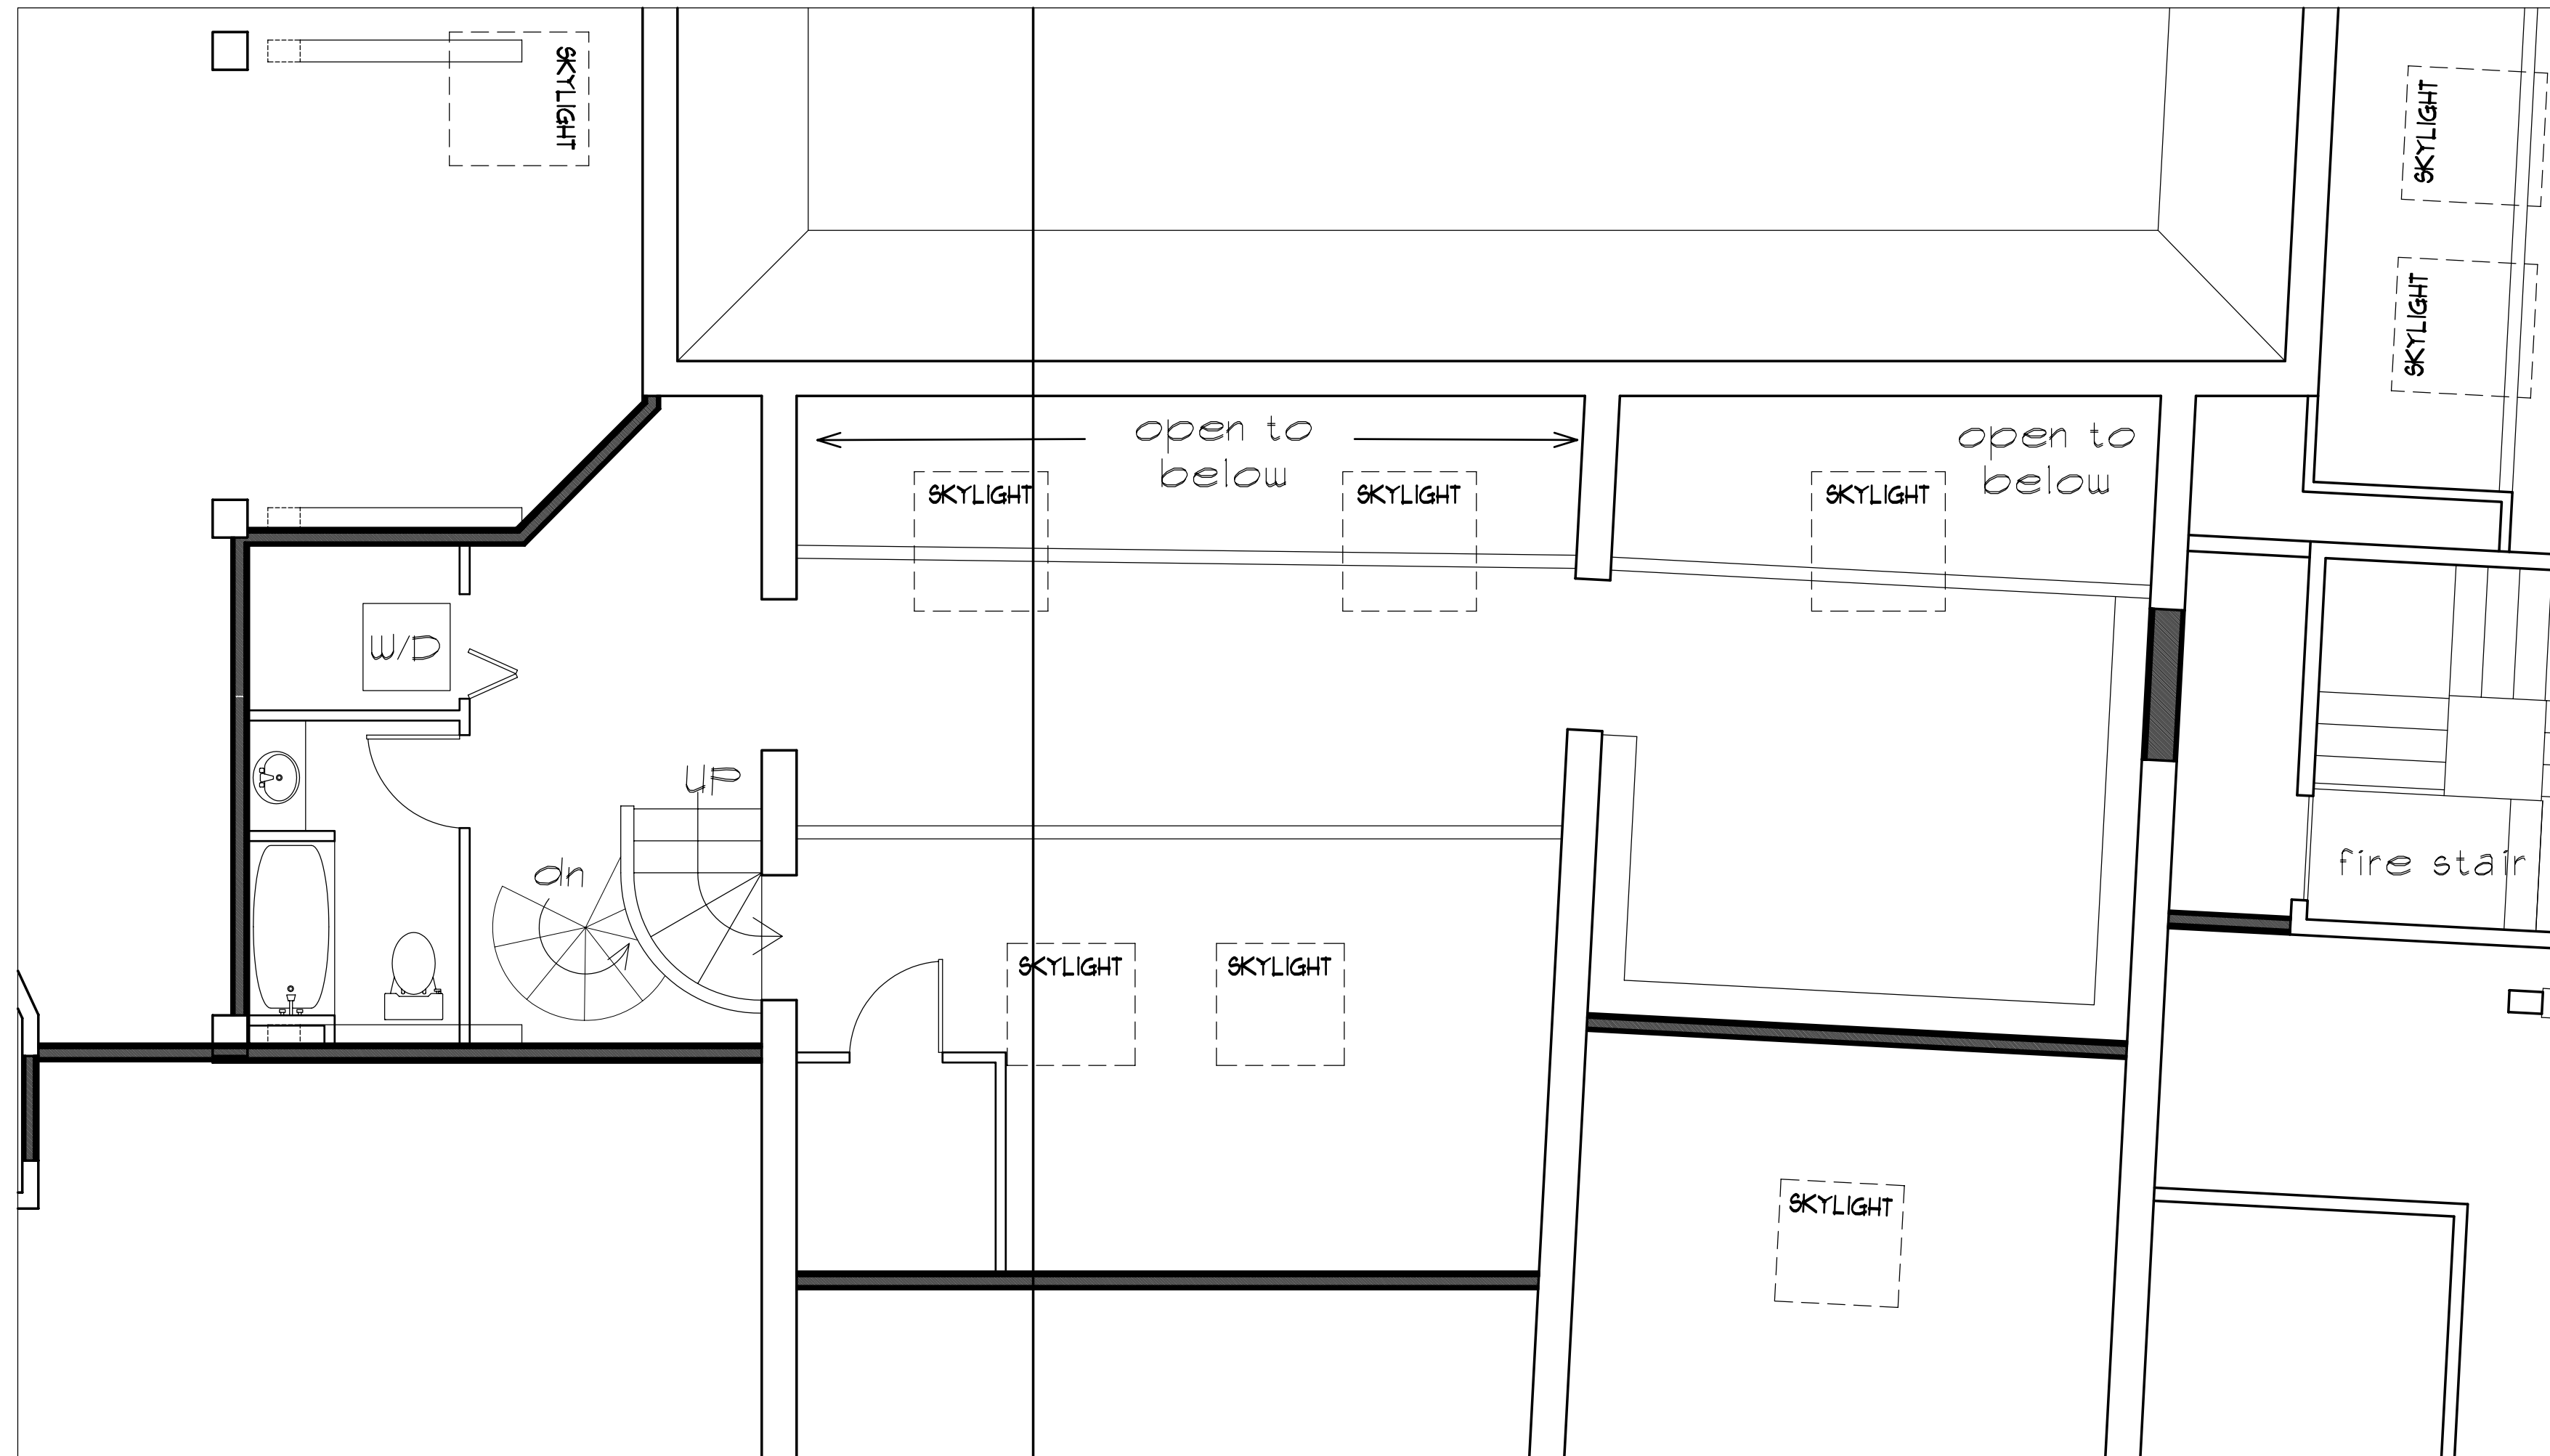

1 FIFTH FLOOR PLAN - UNIT 10
SCALE : 1/4" = 1'-0"

OWNER:
HEGA Realty Trust
Dirigo Management Company
One City Center
Portland, Maine 04101

ARCHETYPE, P.A.
ARCHITECTS
48 Union Wharf Portland, Maine 04101
(207) 772-6022 Fax (207) 772-4056

Date	20 September 2005	Scale	1/4" = 1'-0"
Revisions:			
Issued for Permit:	11-15-05		

UNIT 10 - FLOOR PLANS
Project:
537 LOFTS
537 CONGRESS STREET
PORTLAND, MAINE

A12