


LEGEND:

BUILDING SECTION	
NEW WALL - STUD & GYP. BD.	
EXISTING STUD WALL	
EXISTING MASONRY WALL	

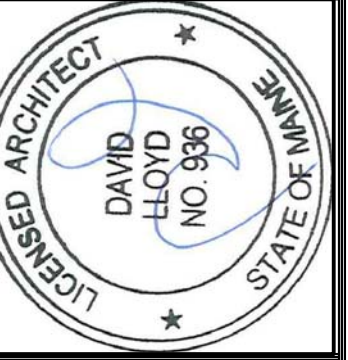

Consulting Engineer:


Architect:  
**ARCHETYPE**  
*architects*  
 48 Union Wharf Portland, Maine 04101  
 (207) 772-6022 Fax (207) 772-4056

Project:  
**551 CONGRESS ST**  
 551 CONGRESS STREET  
 PORTLAND, MAINE


Revisions:


Date: 02 May 2013  
 Scale: AS NOTED  
**EXISTING FLOOR PLANS**


**A0.01**

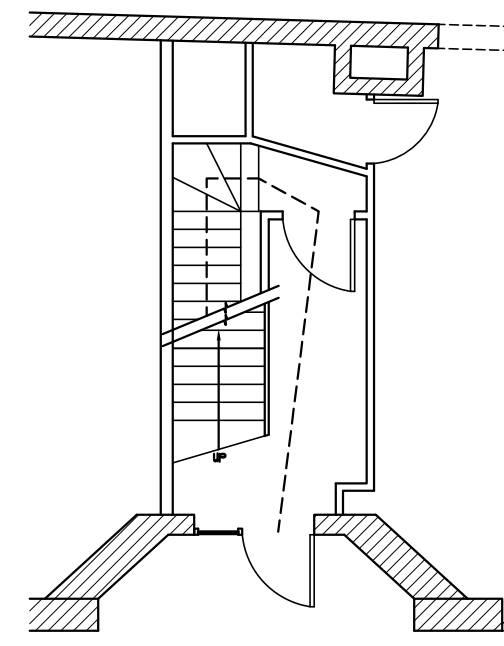


5 FIRST FLOOR EGRESS PLAN - TOTAL DISTANCE 45'-11"  
 SCALE: 1/8"=1'-0"

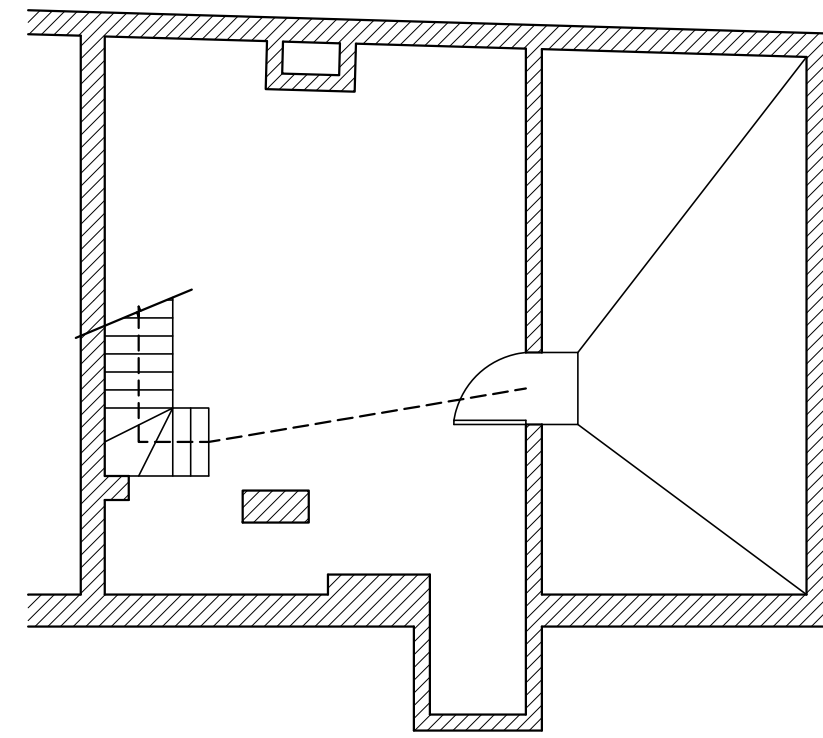


4 BASEMENT EGRESS PLAN  
 SCALE: 1/8"=1'-0"

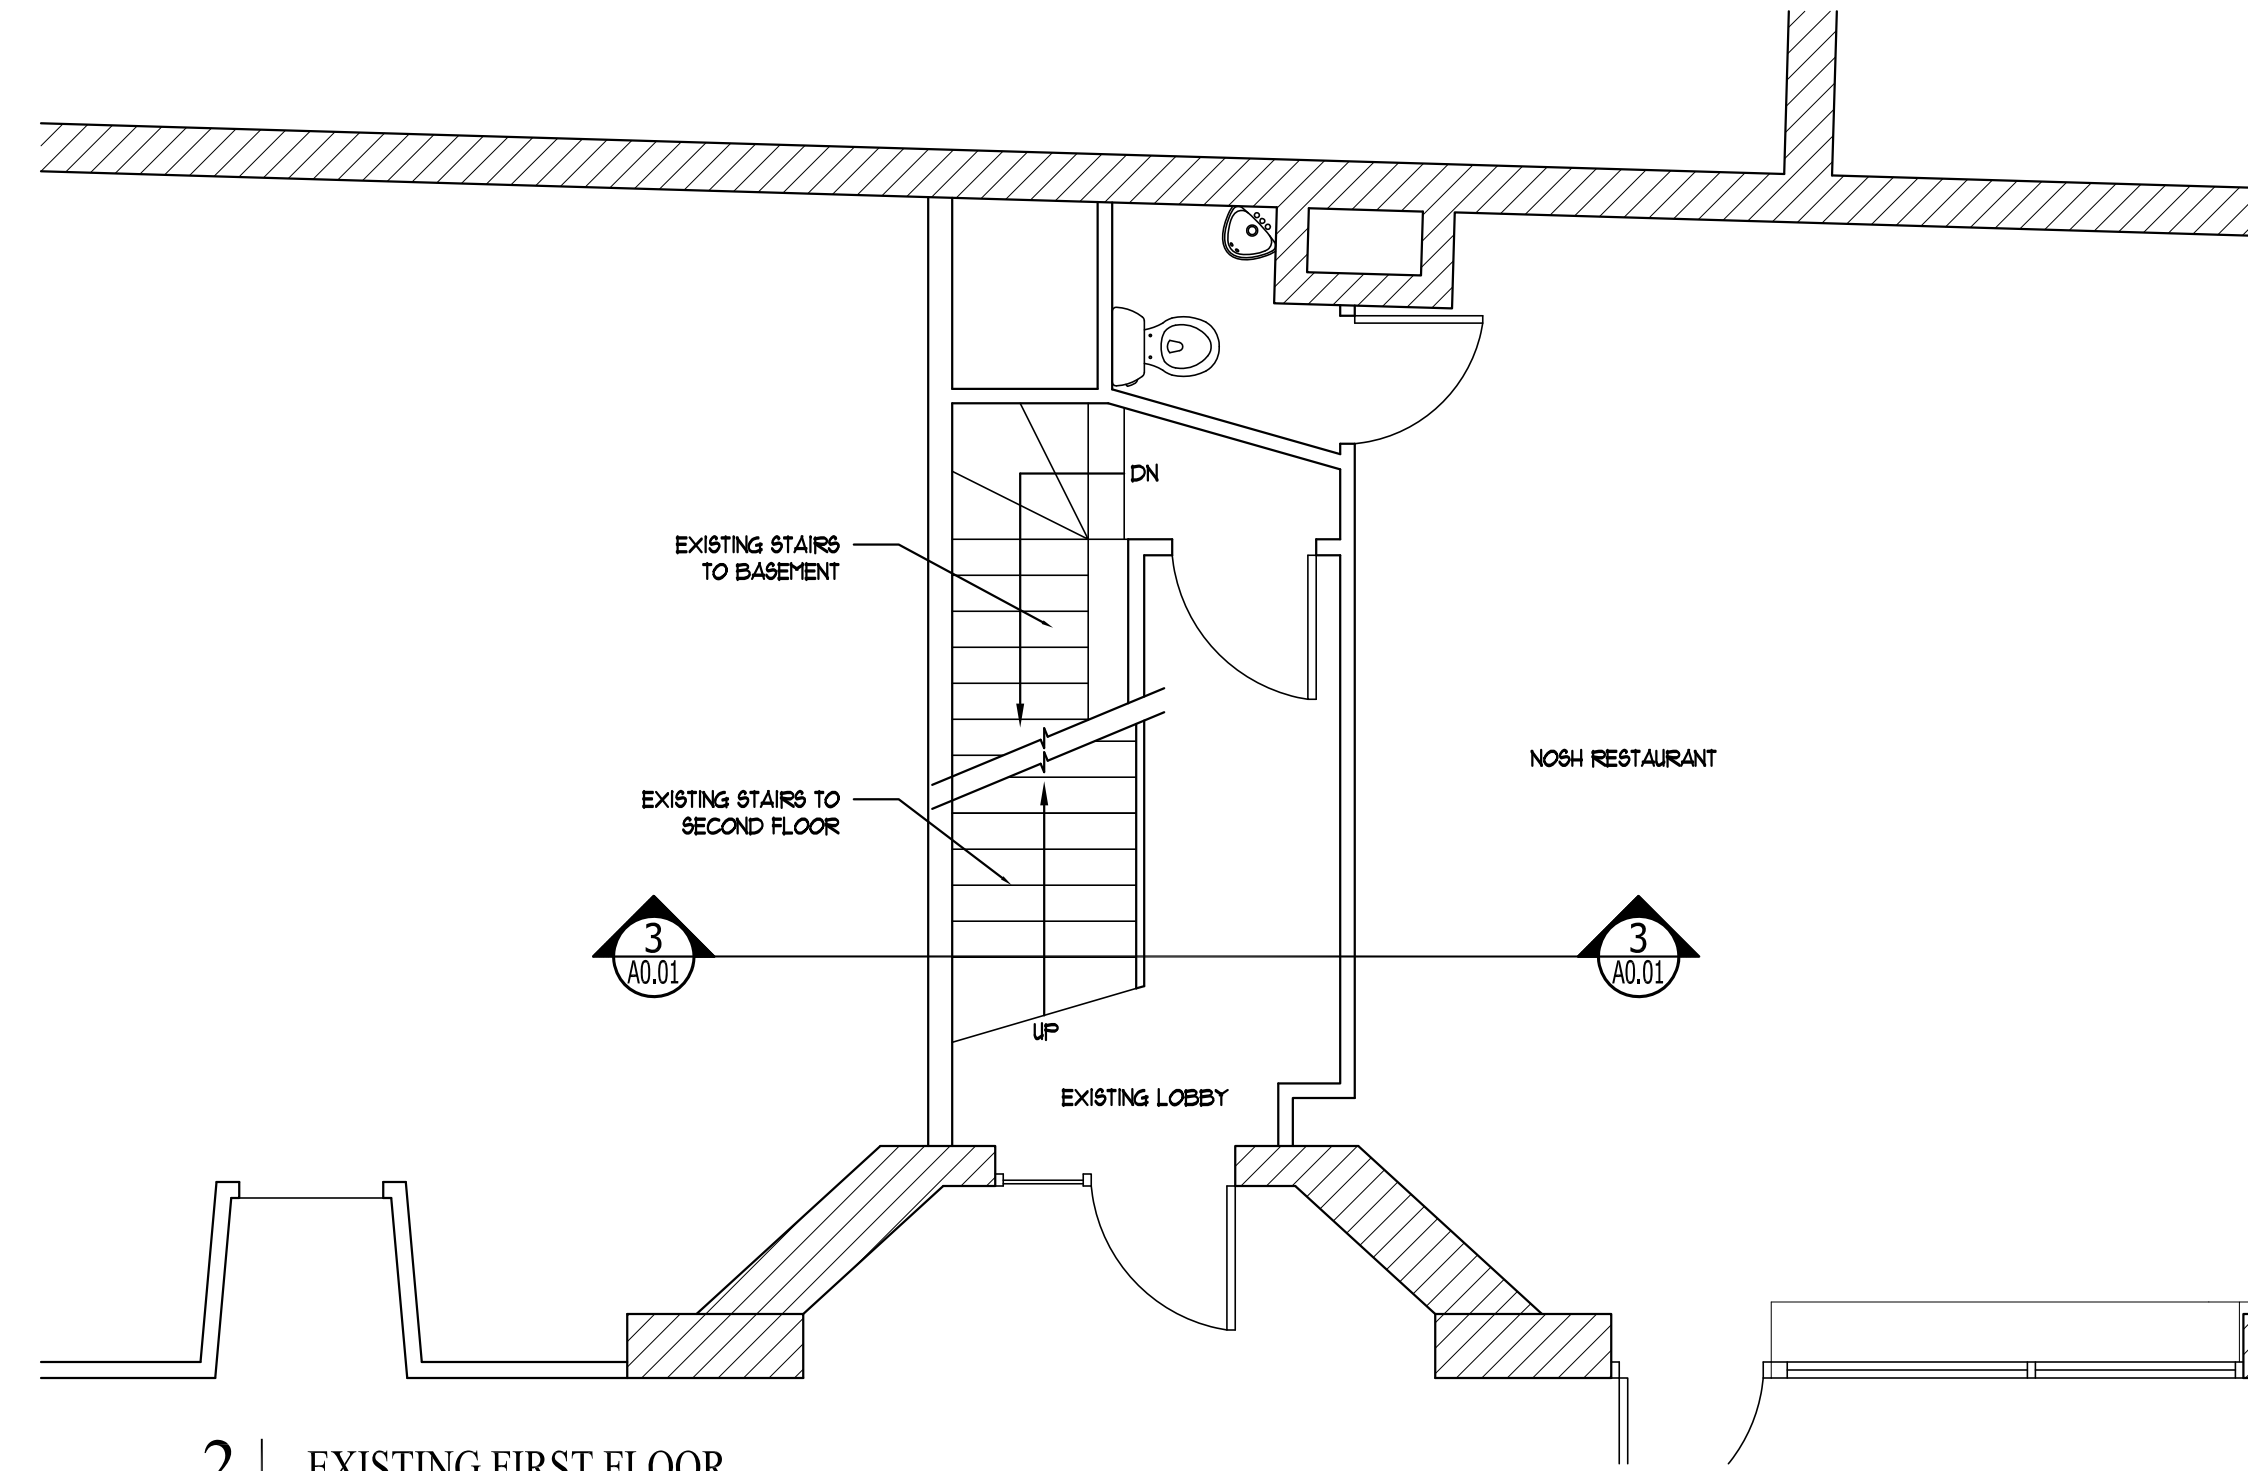

2 EXISTING FIRST FLOOR  
 SCALE: 1/4"=1'-0"

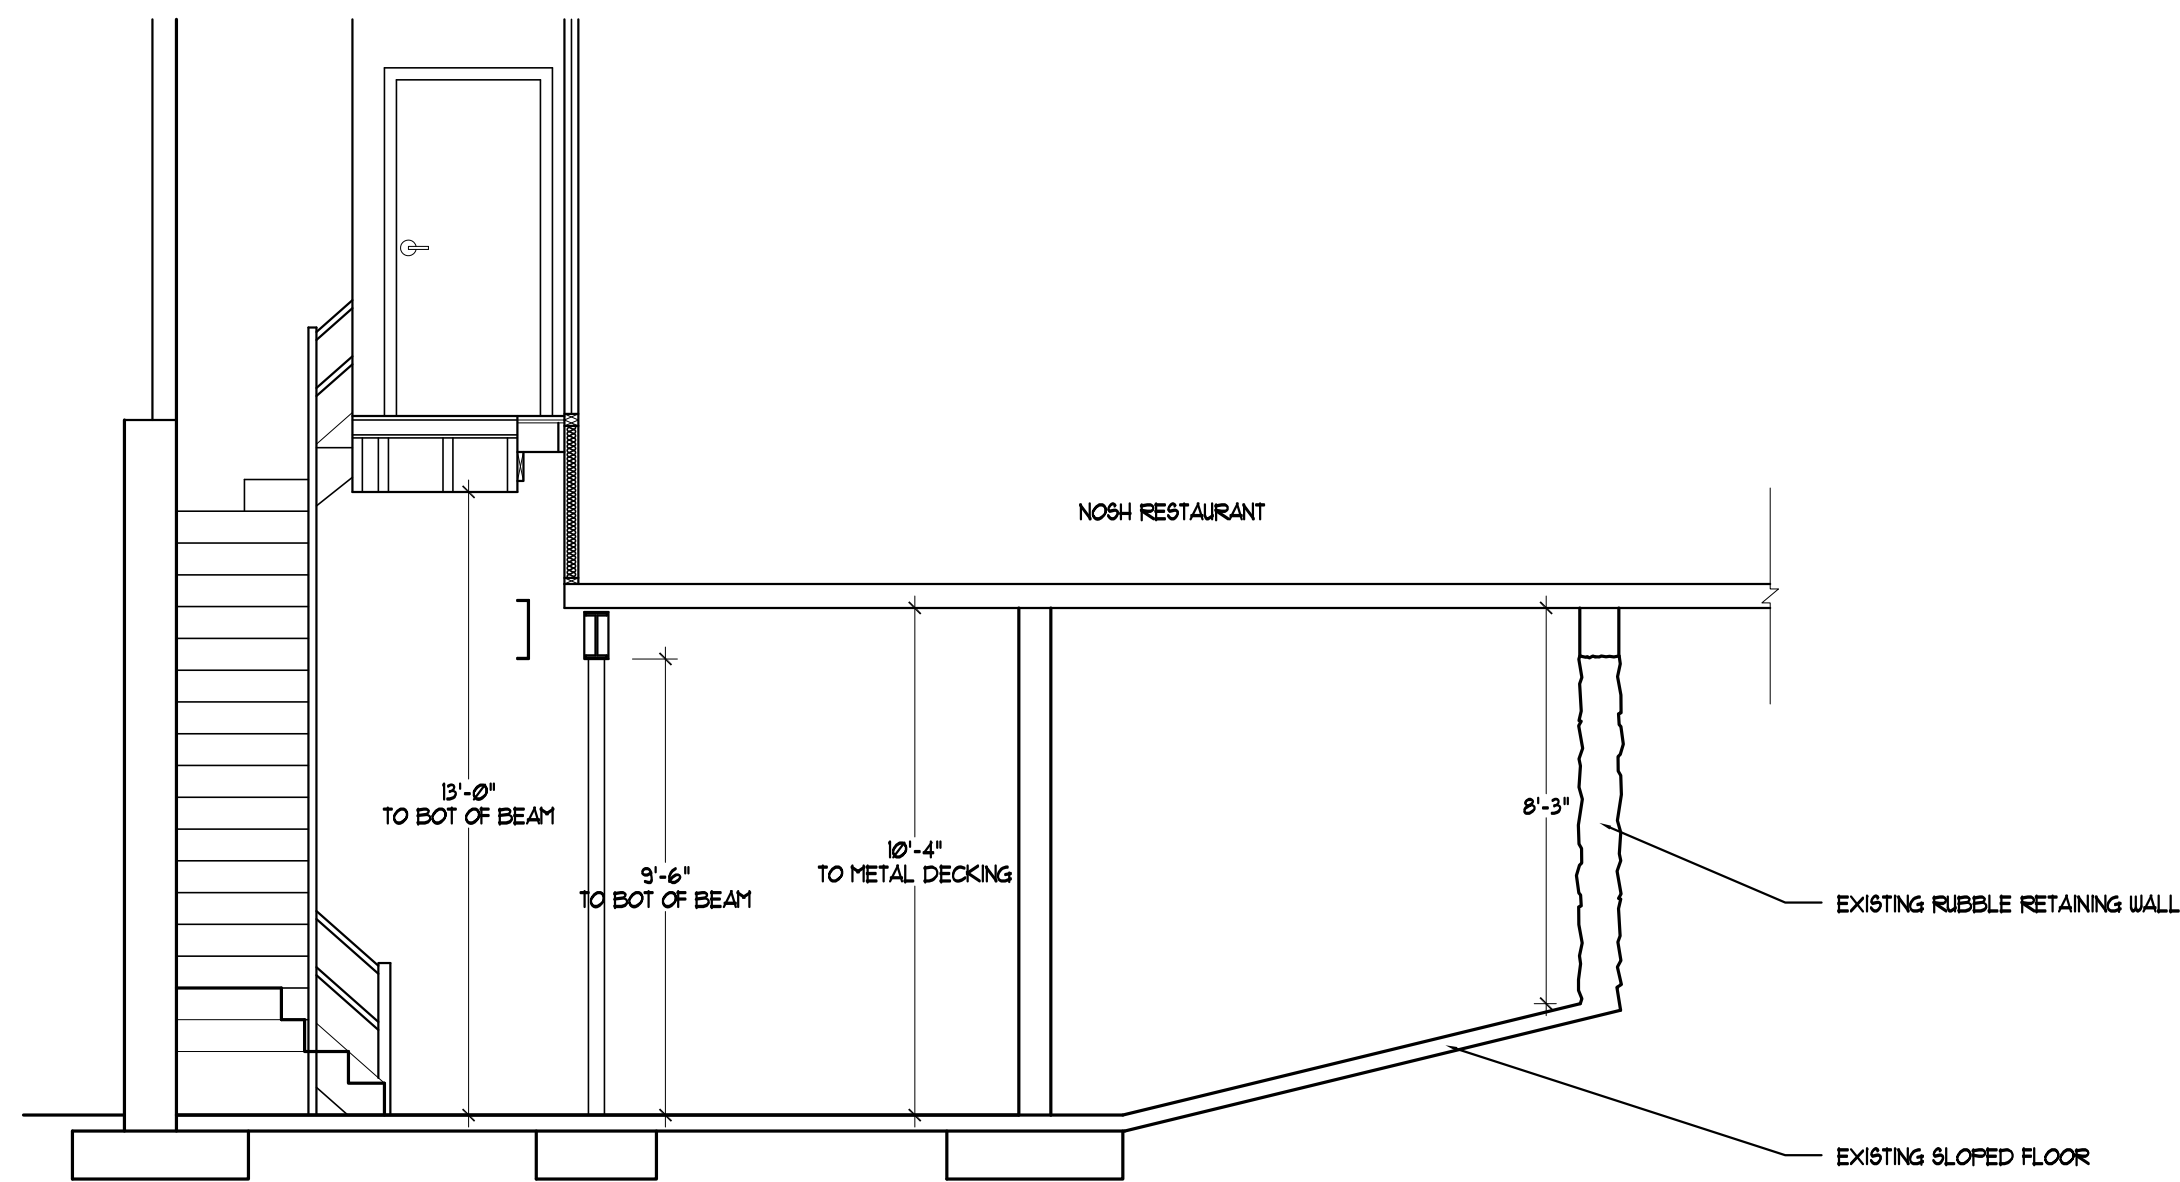

3 EXISTING SECTION  
 SCALE: 1/4"=1'-0"

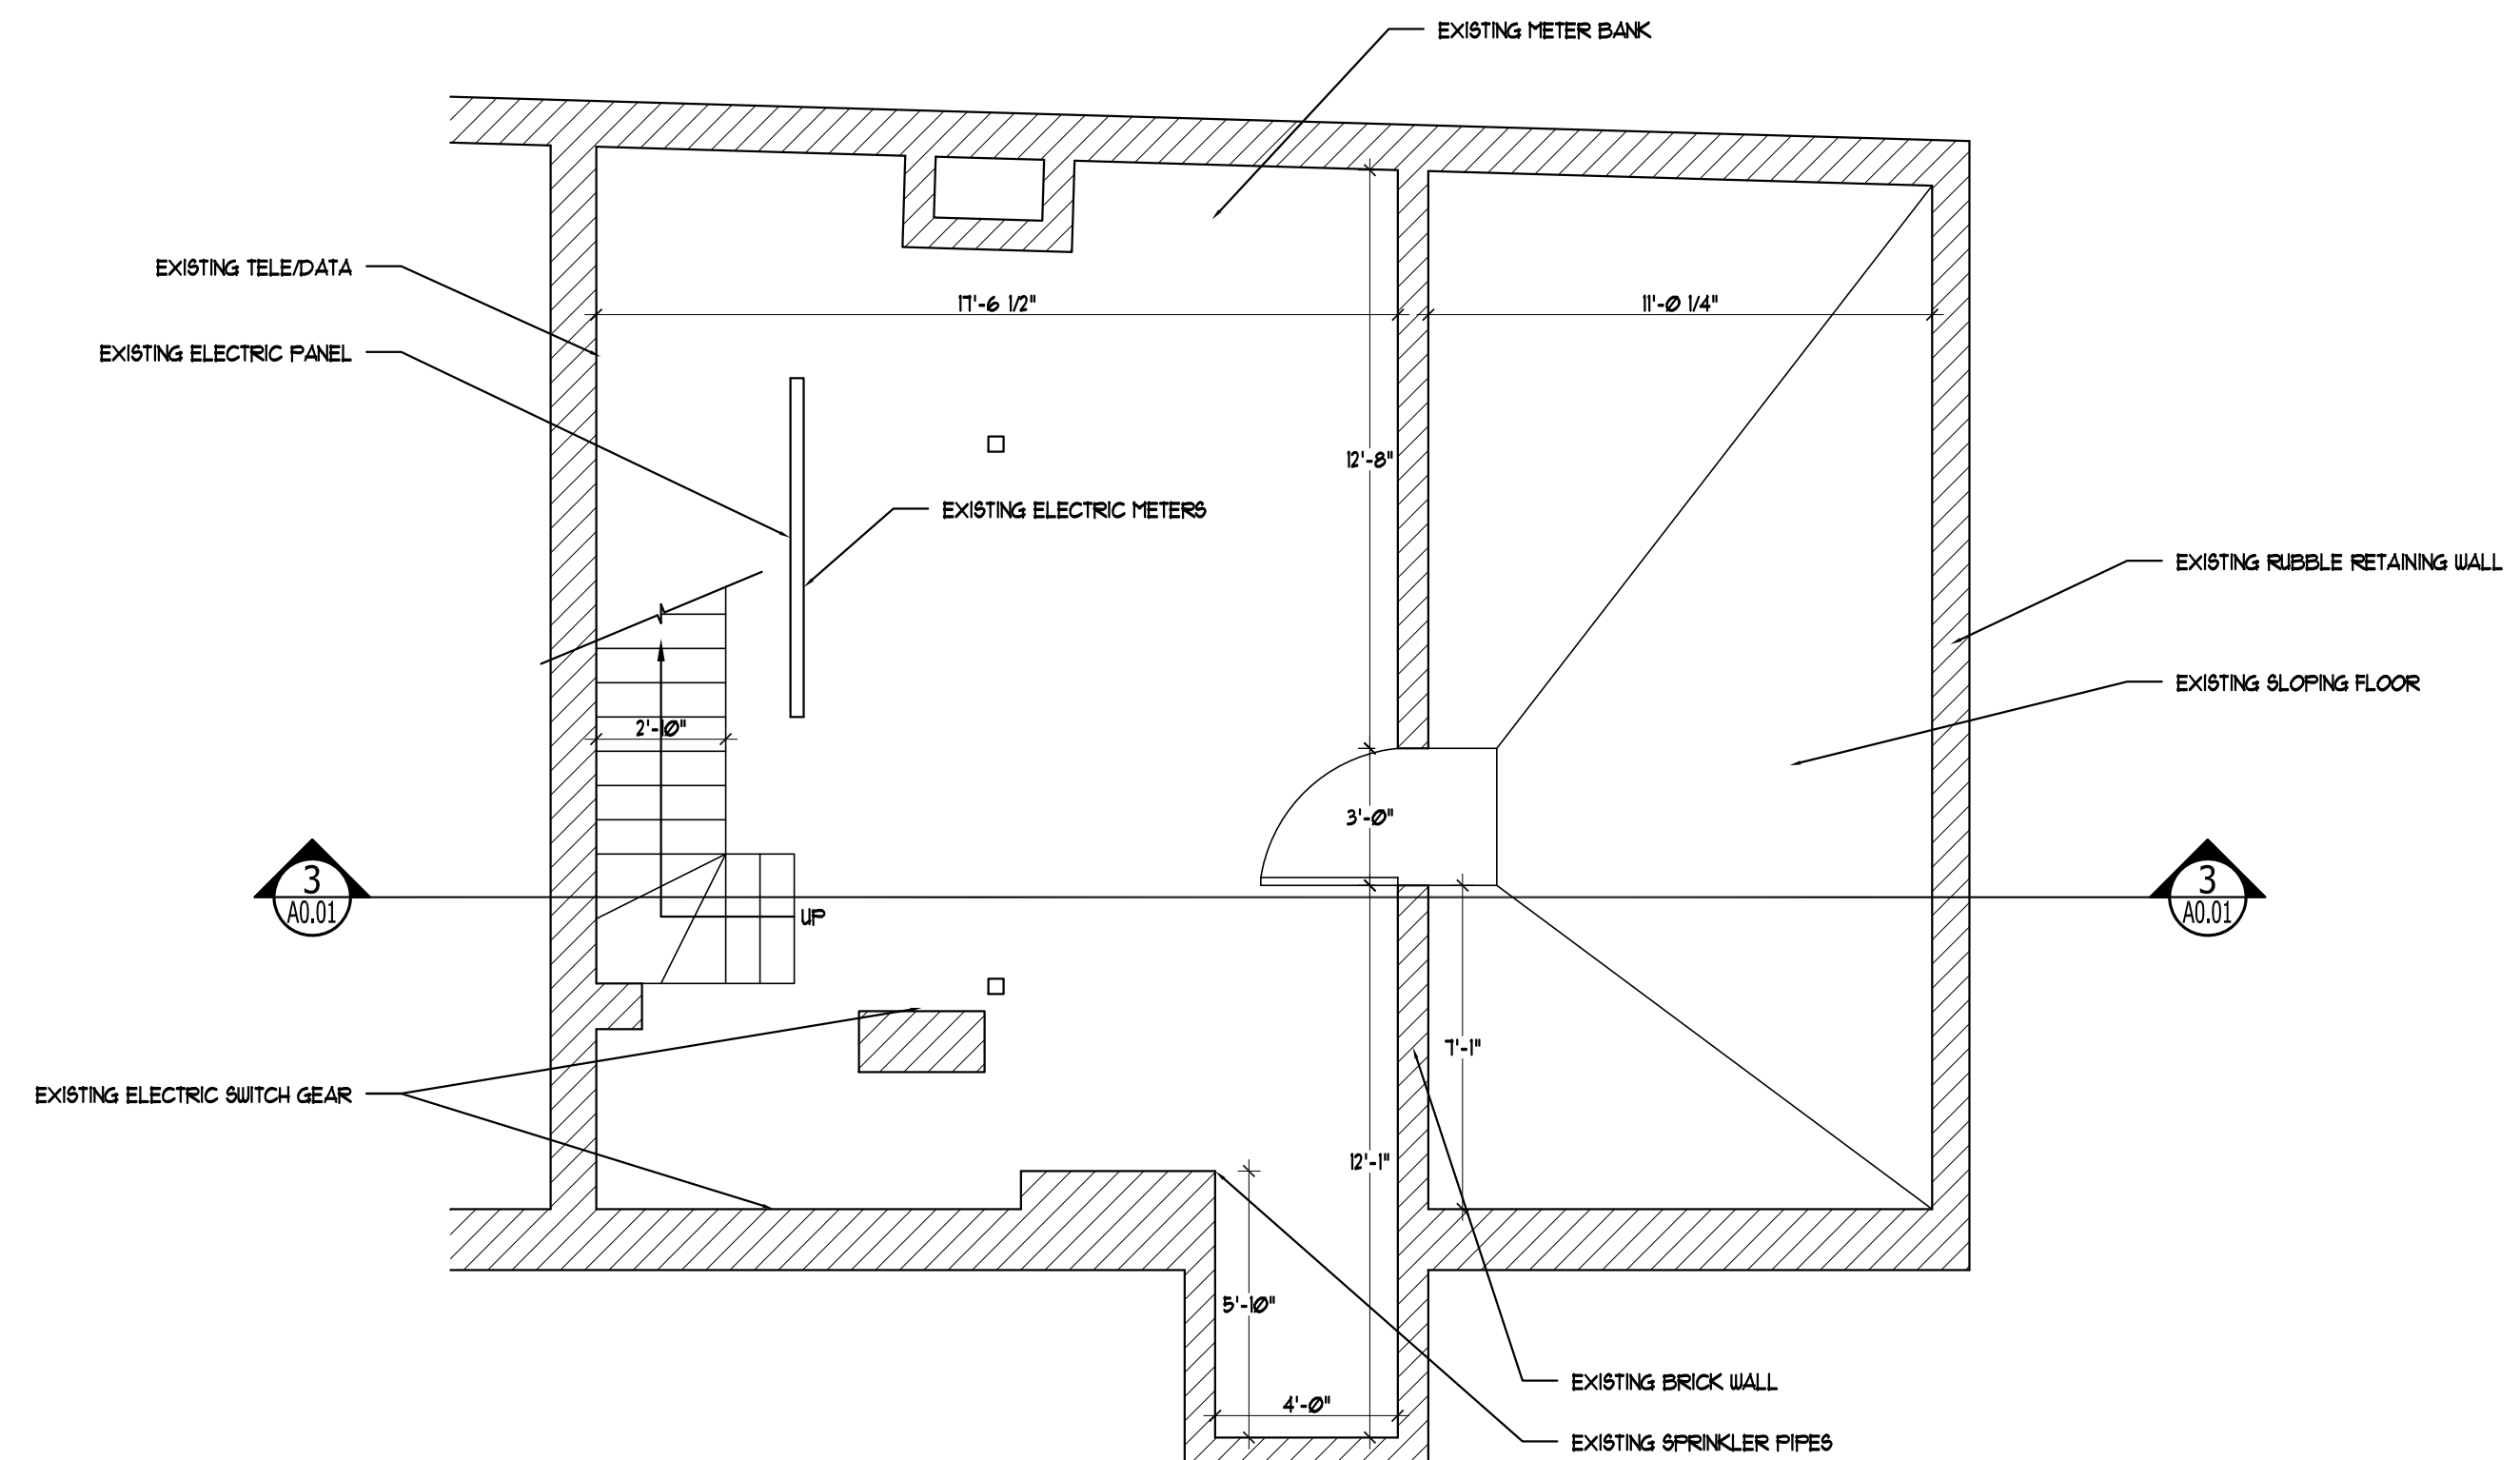

1 EXISTING BASEMENT PLAN  
 SCALE: 1/4"=1'-0"

