

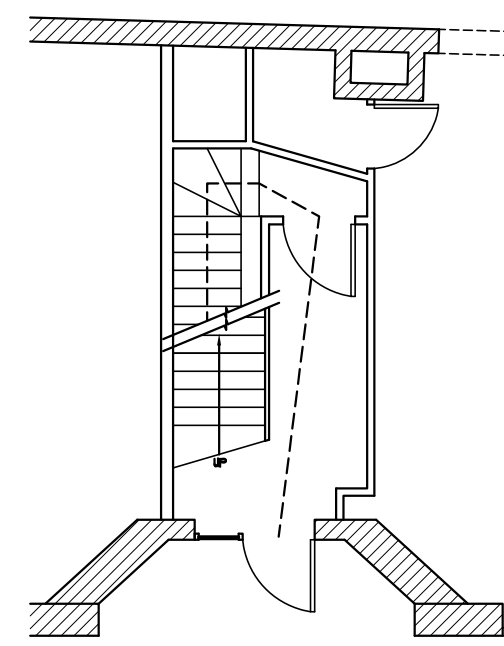


LEGEND:


BUILDING SECTION	
NEW WALL - STUD & GYP. BD.	
EXISTING STUD WALL	
EXISTING MASONRY WALL	

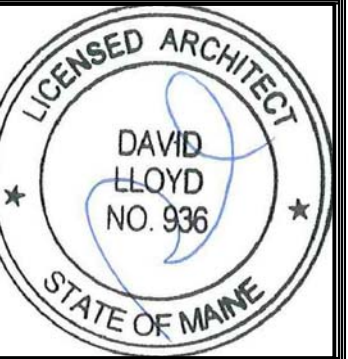


5 FIRST FLOOR EGRESS PLAN - TOTAL DISTANCE 45'-11"
SCALE: 1/8"=1'-0"

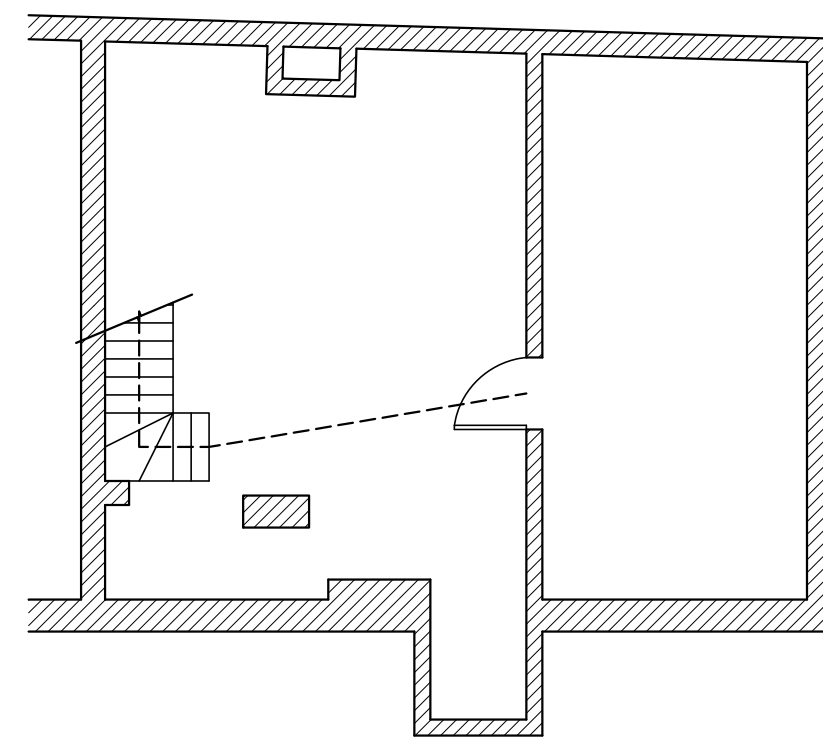


4 BASEMENT EGRESS PLAN
SCALE: 1/8"=1'-0"

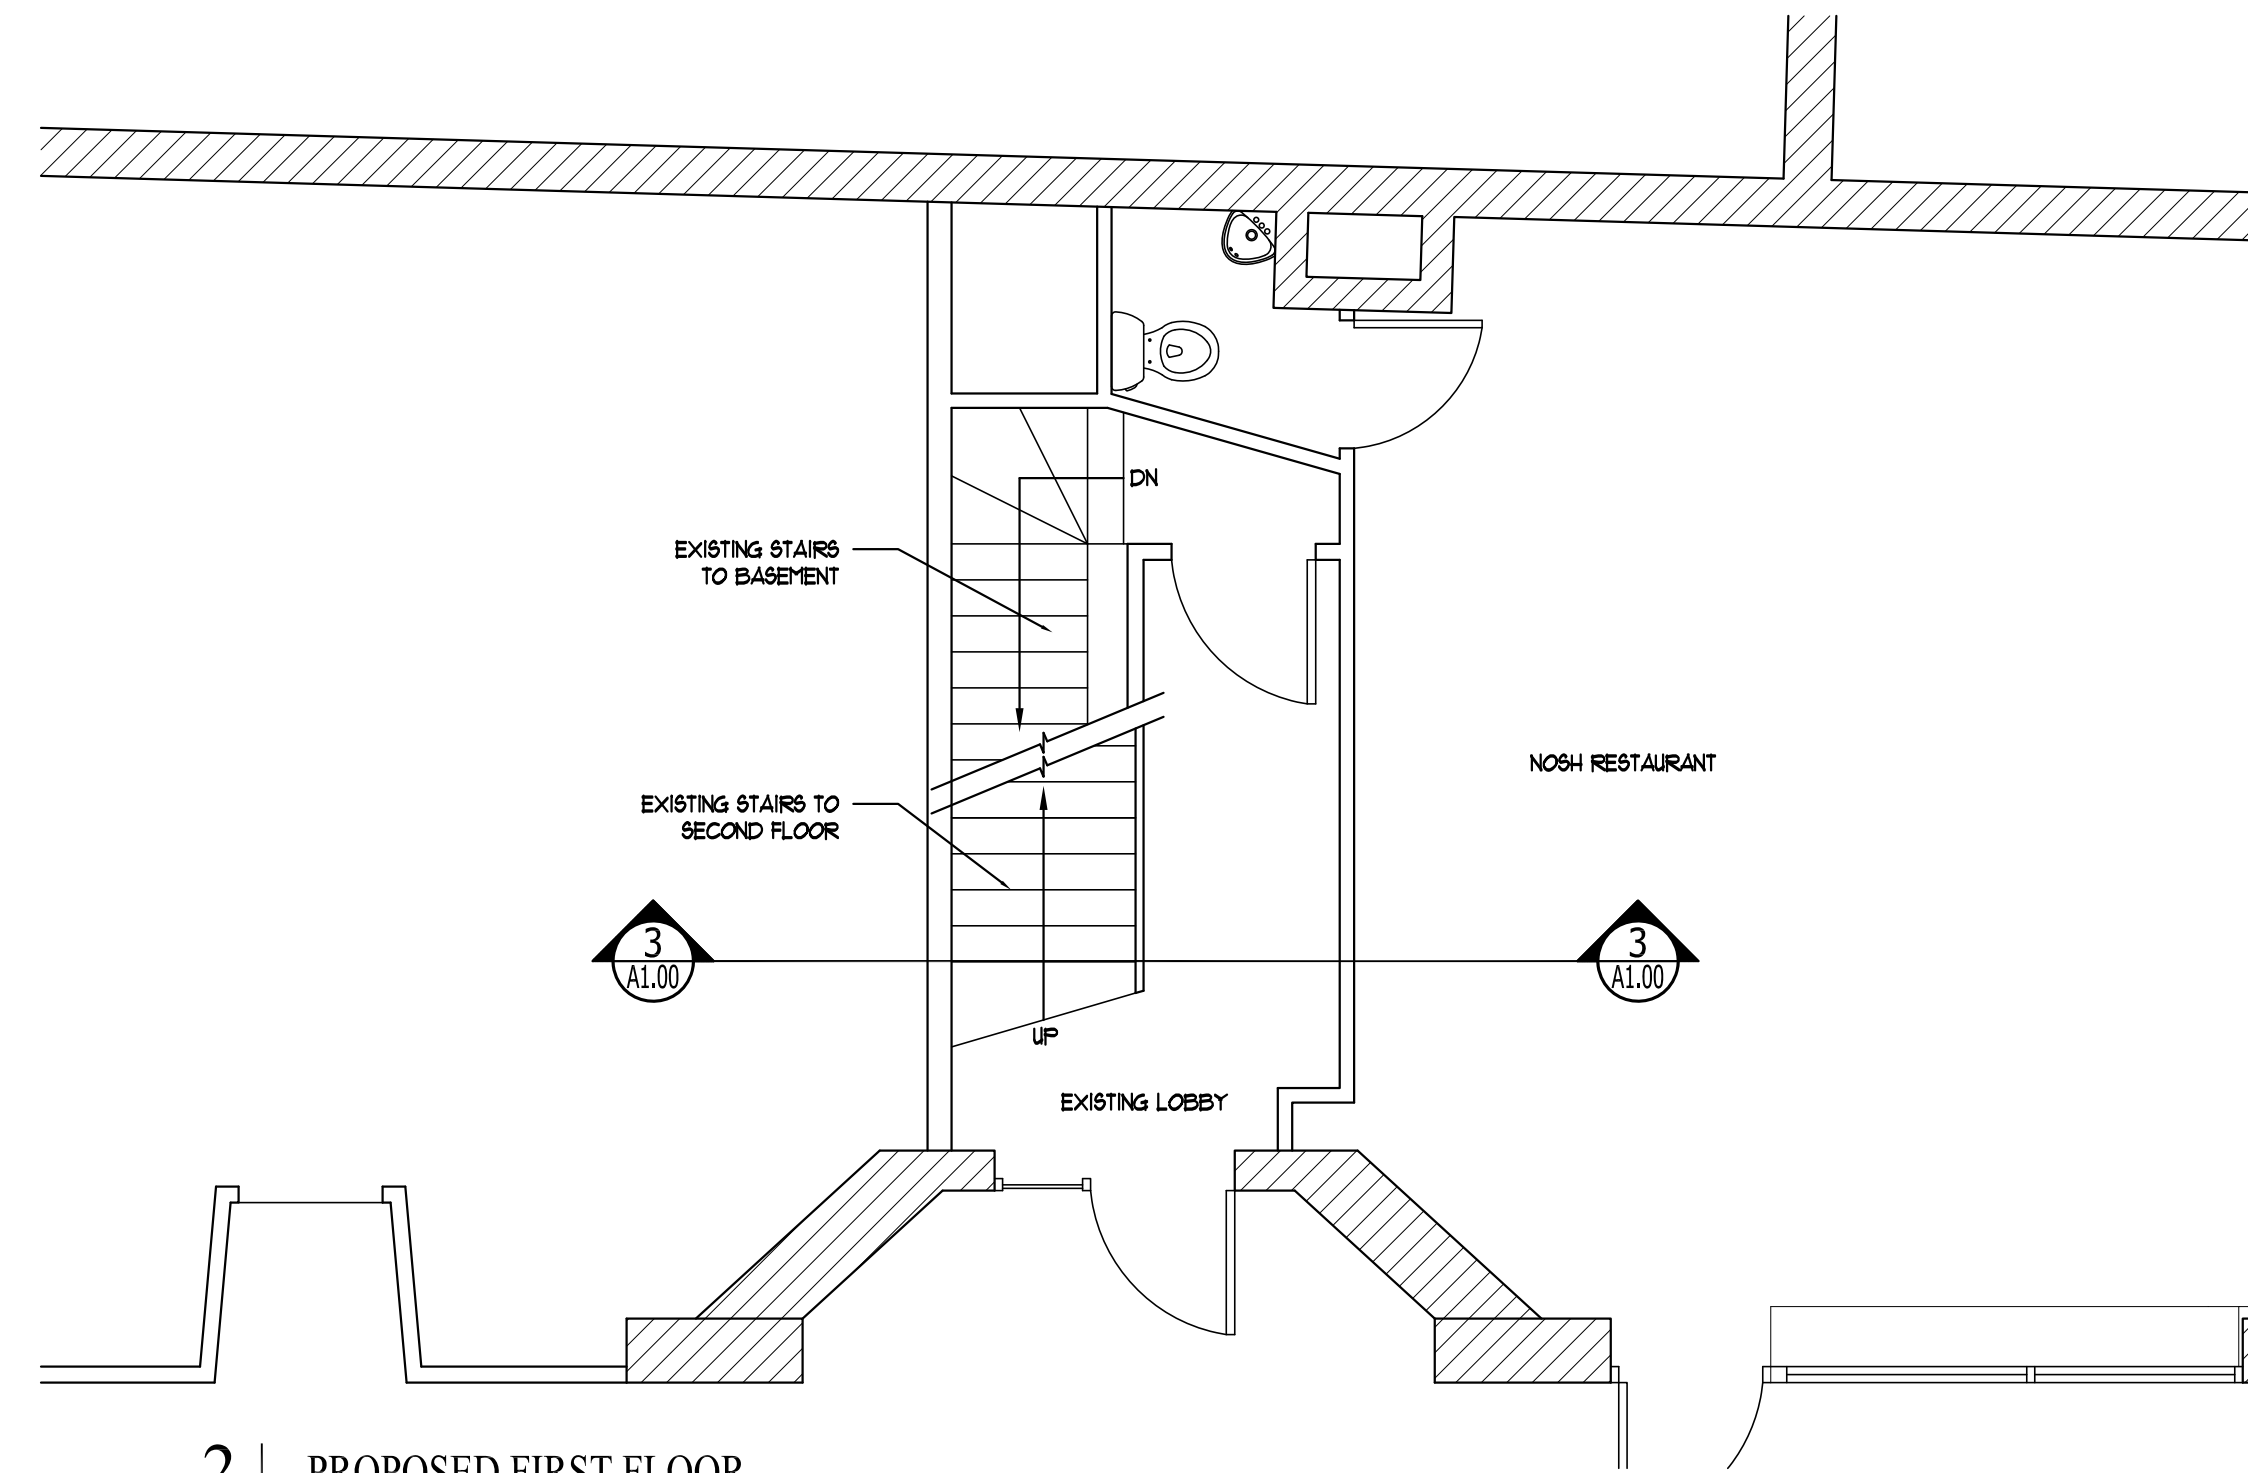


2 PROPOSED FIRST FLOOR
SCALE: 1/4"=1'-0"

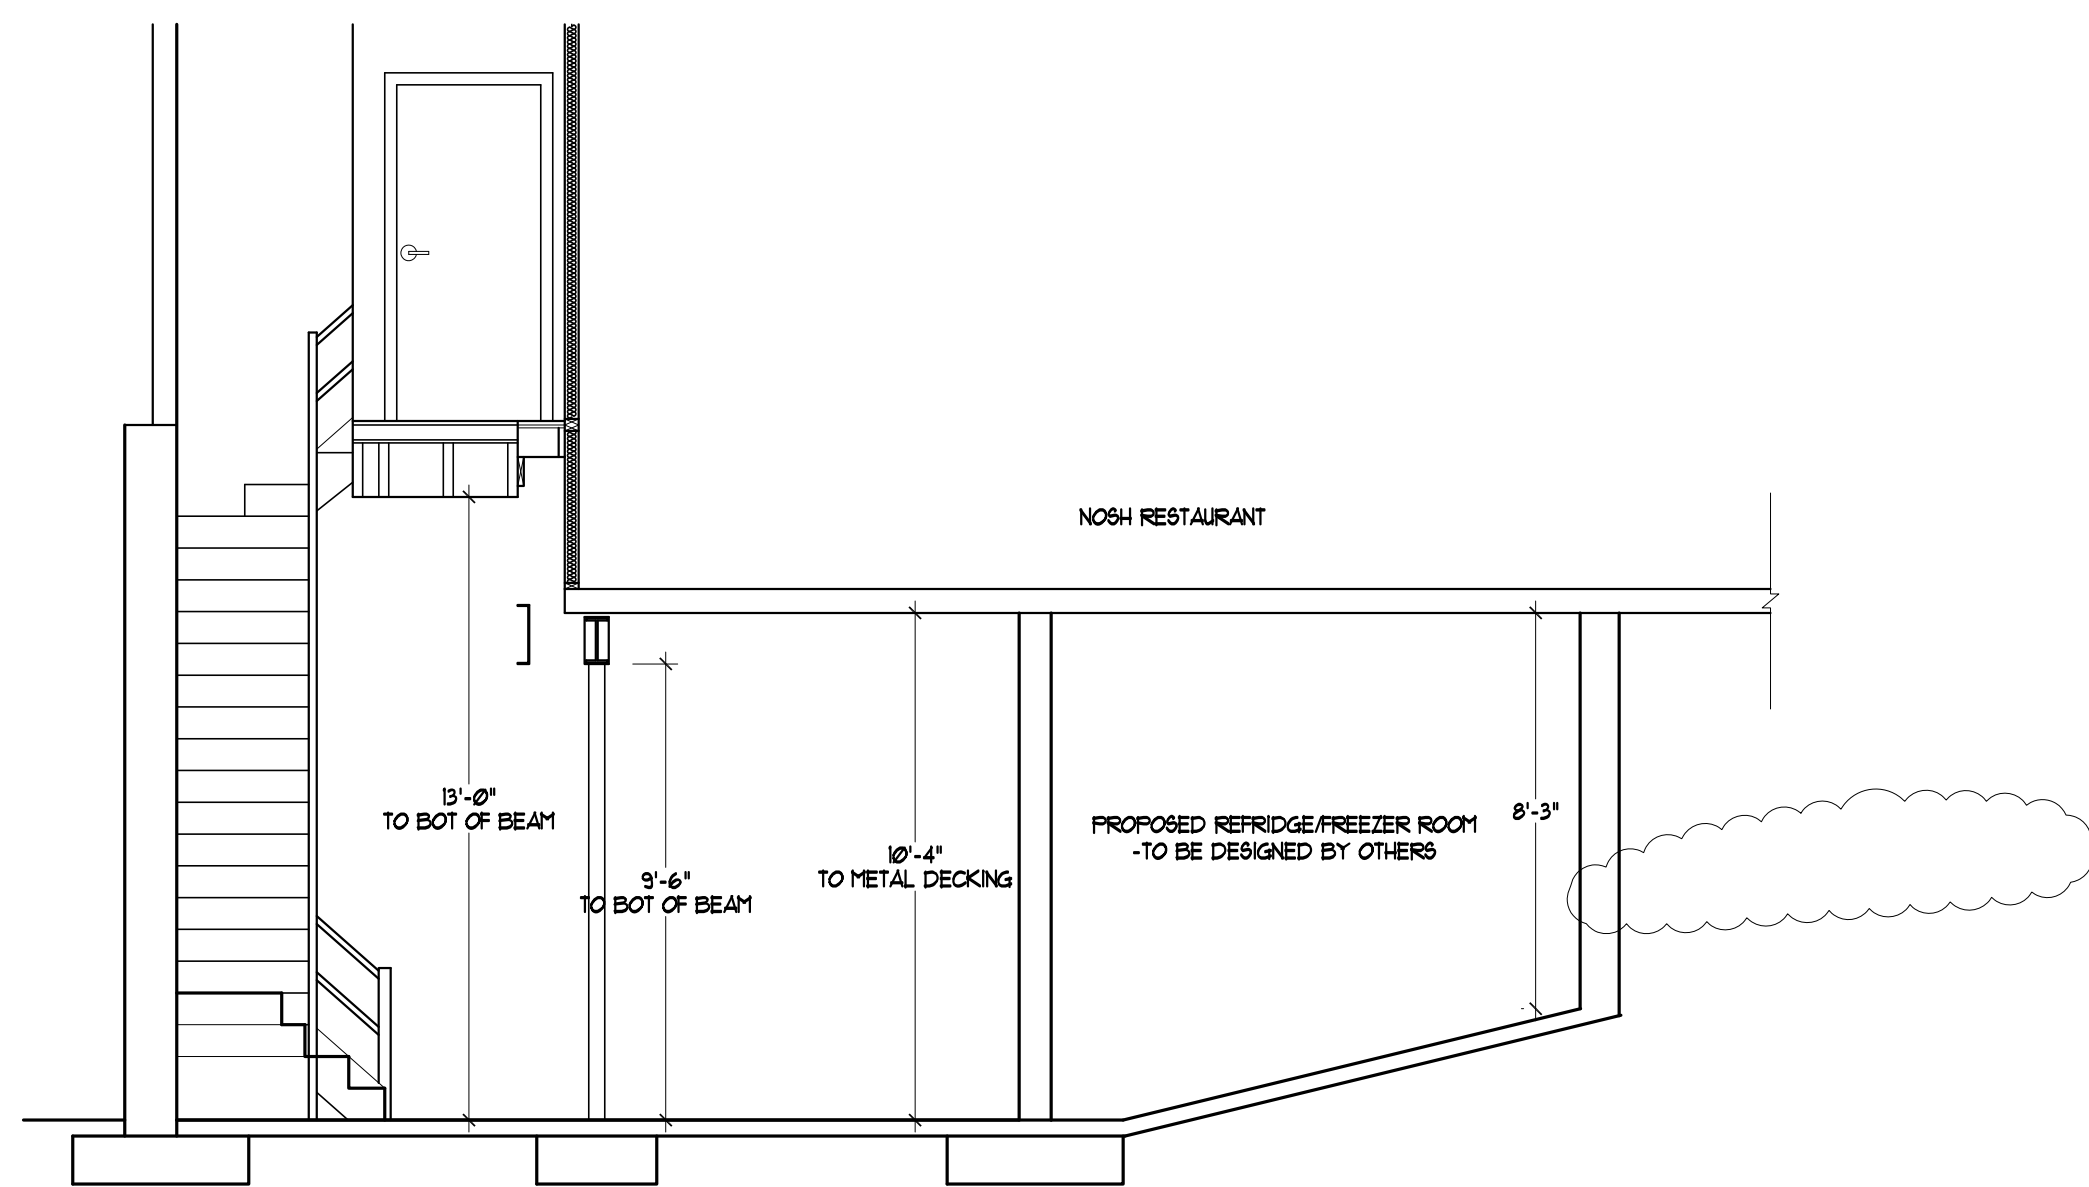

3 PROPOSED SECTION
SCALE: 1/4"=1'-0"

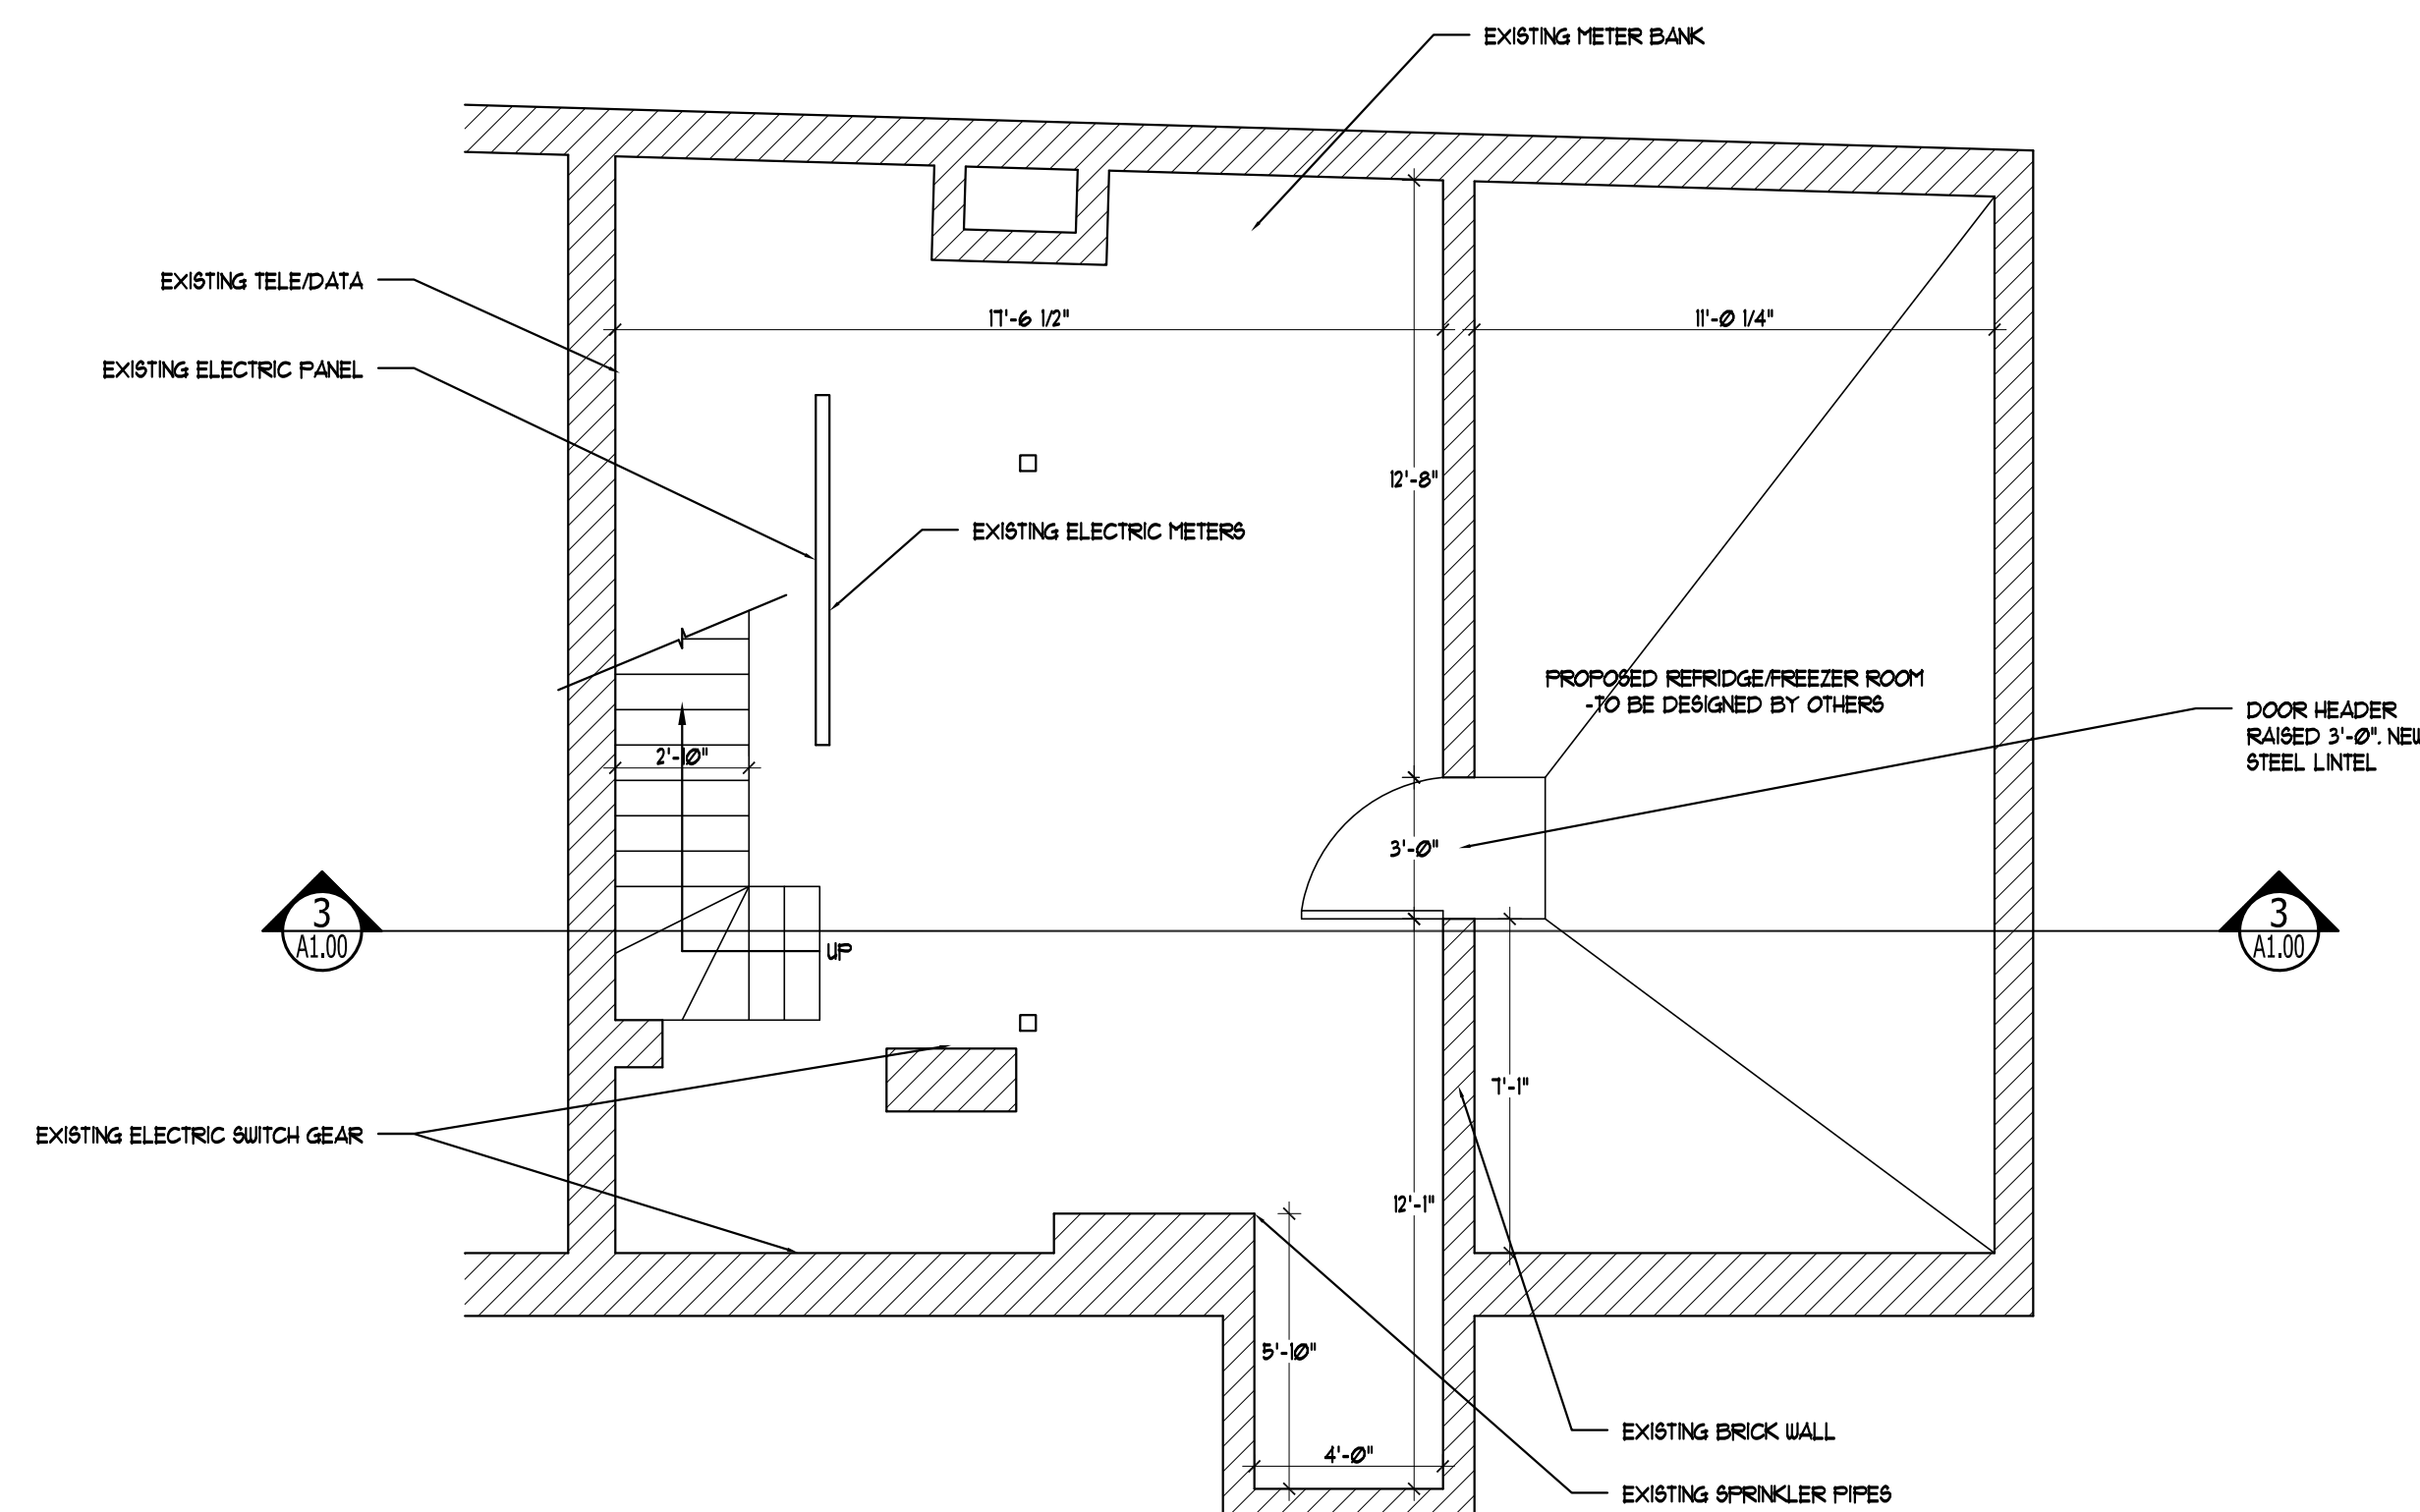

1 PROPOSED BASEMENT PLAN
SCALE: 1/4"=1'-0"

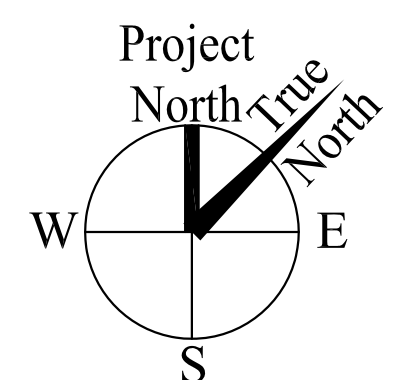

Consulting Engineer:

Architect: **ARCHETYPE** architects
48 Union Wharf Portland, Maine 04101
(207) 772-6022 Fax (207) 772-4056

Project: **551 CONGRESS ST**
551 CONGRESS STREET
PORTLAND, MAINE

Revisions:
06/26/2013

Date: 02 May 2013
Scale: AS NOTED
PROPOSED FLOOR PLANS

A1.00