



1 | EXISTING FLOOR PLAN
1/4" = 1'-0"

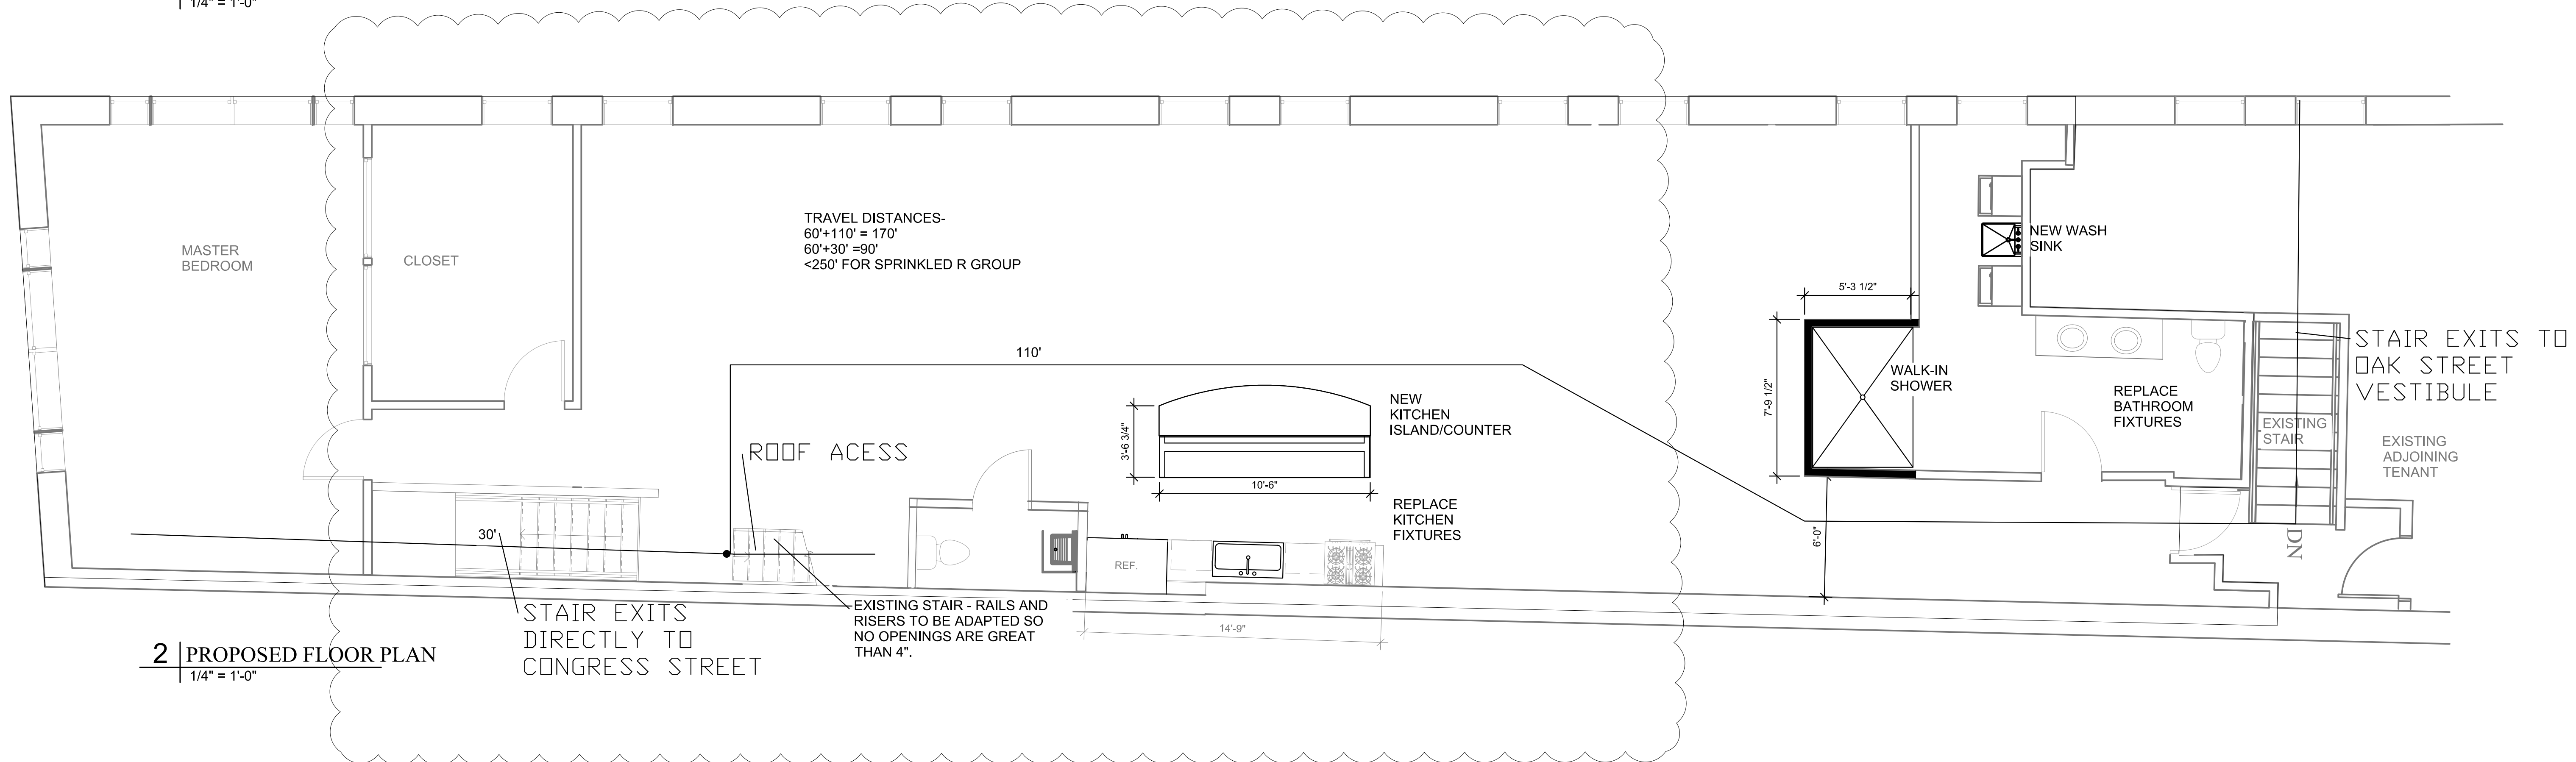

2 | PROPOSED FLOOR PLAN
1/4" = 1'-0"

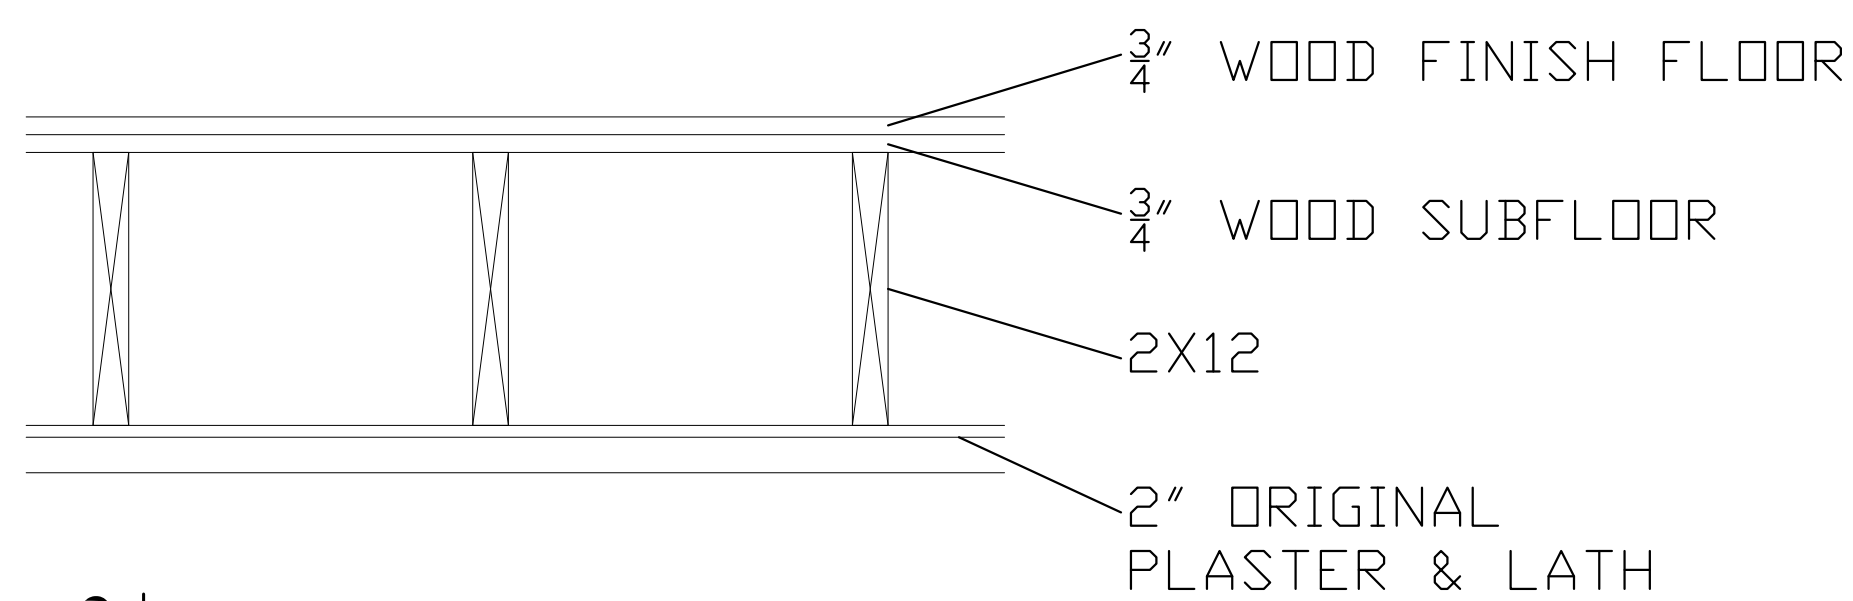

3 | EXISTING FLOOR/CEILING ASSEMBLY
1 1/2" = 1'-0"

IBC 2009 TABLE 720.1 - MIN 5/8" PLASTER = 1 HR



Prepared For:
551 CONGRESS STREET, LLC

Consultant:

Architect:
ARCHETYPE
48 Union Wharf, Portland, Maine 04101
(207) 772-6022 Fax (207) 772-4056

Project:
551A CONGRESS STREET
551A CONGRESS STREET,
PORTLAND, ME

Revisions:
3-2-2016 RESPONSE TO CITY FIRE
3-8-2016 RESPONSE TO
INSPECTIONS
5-26-2016 AMENDMENT TO PERMIT
6-7-2016 REVISION TO
AMENDMENT

Date: 1-27-2016
Scale: AS NOTED
**EXISTING & PROPOSED
FLOOR PLANS**

A1.01