

P2

FOR PERMITTING  
10 FLOOR PLAN  
1/4" = 1'-0" 8-5-05

Plumbing First Floor & Partial  
2nd Floor Plans - Sanitary



Date	8-5-05
Drawn By:	AKS
Checked By:	AKS
Scale	AS NOTED
Revisions:	

ARCHETYPE, P.A.  
ARCHITECTS


48 Union Wharf Portland, Maine 04101  
(207) 772-6022 Fax (207) 772-4056

BAR  
551 CONGRESS SREET  
PORTLAND, MAINE

OWNER:  
CONGRESS STREET  
PORTLAND, MAINE

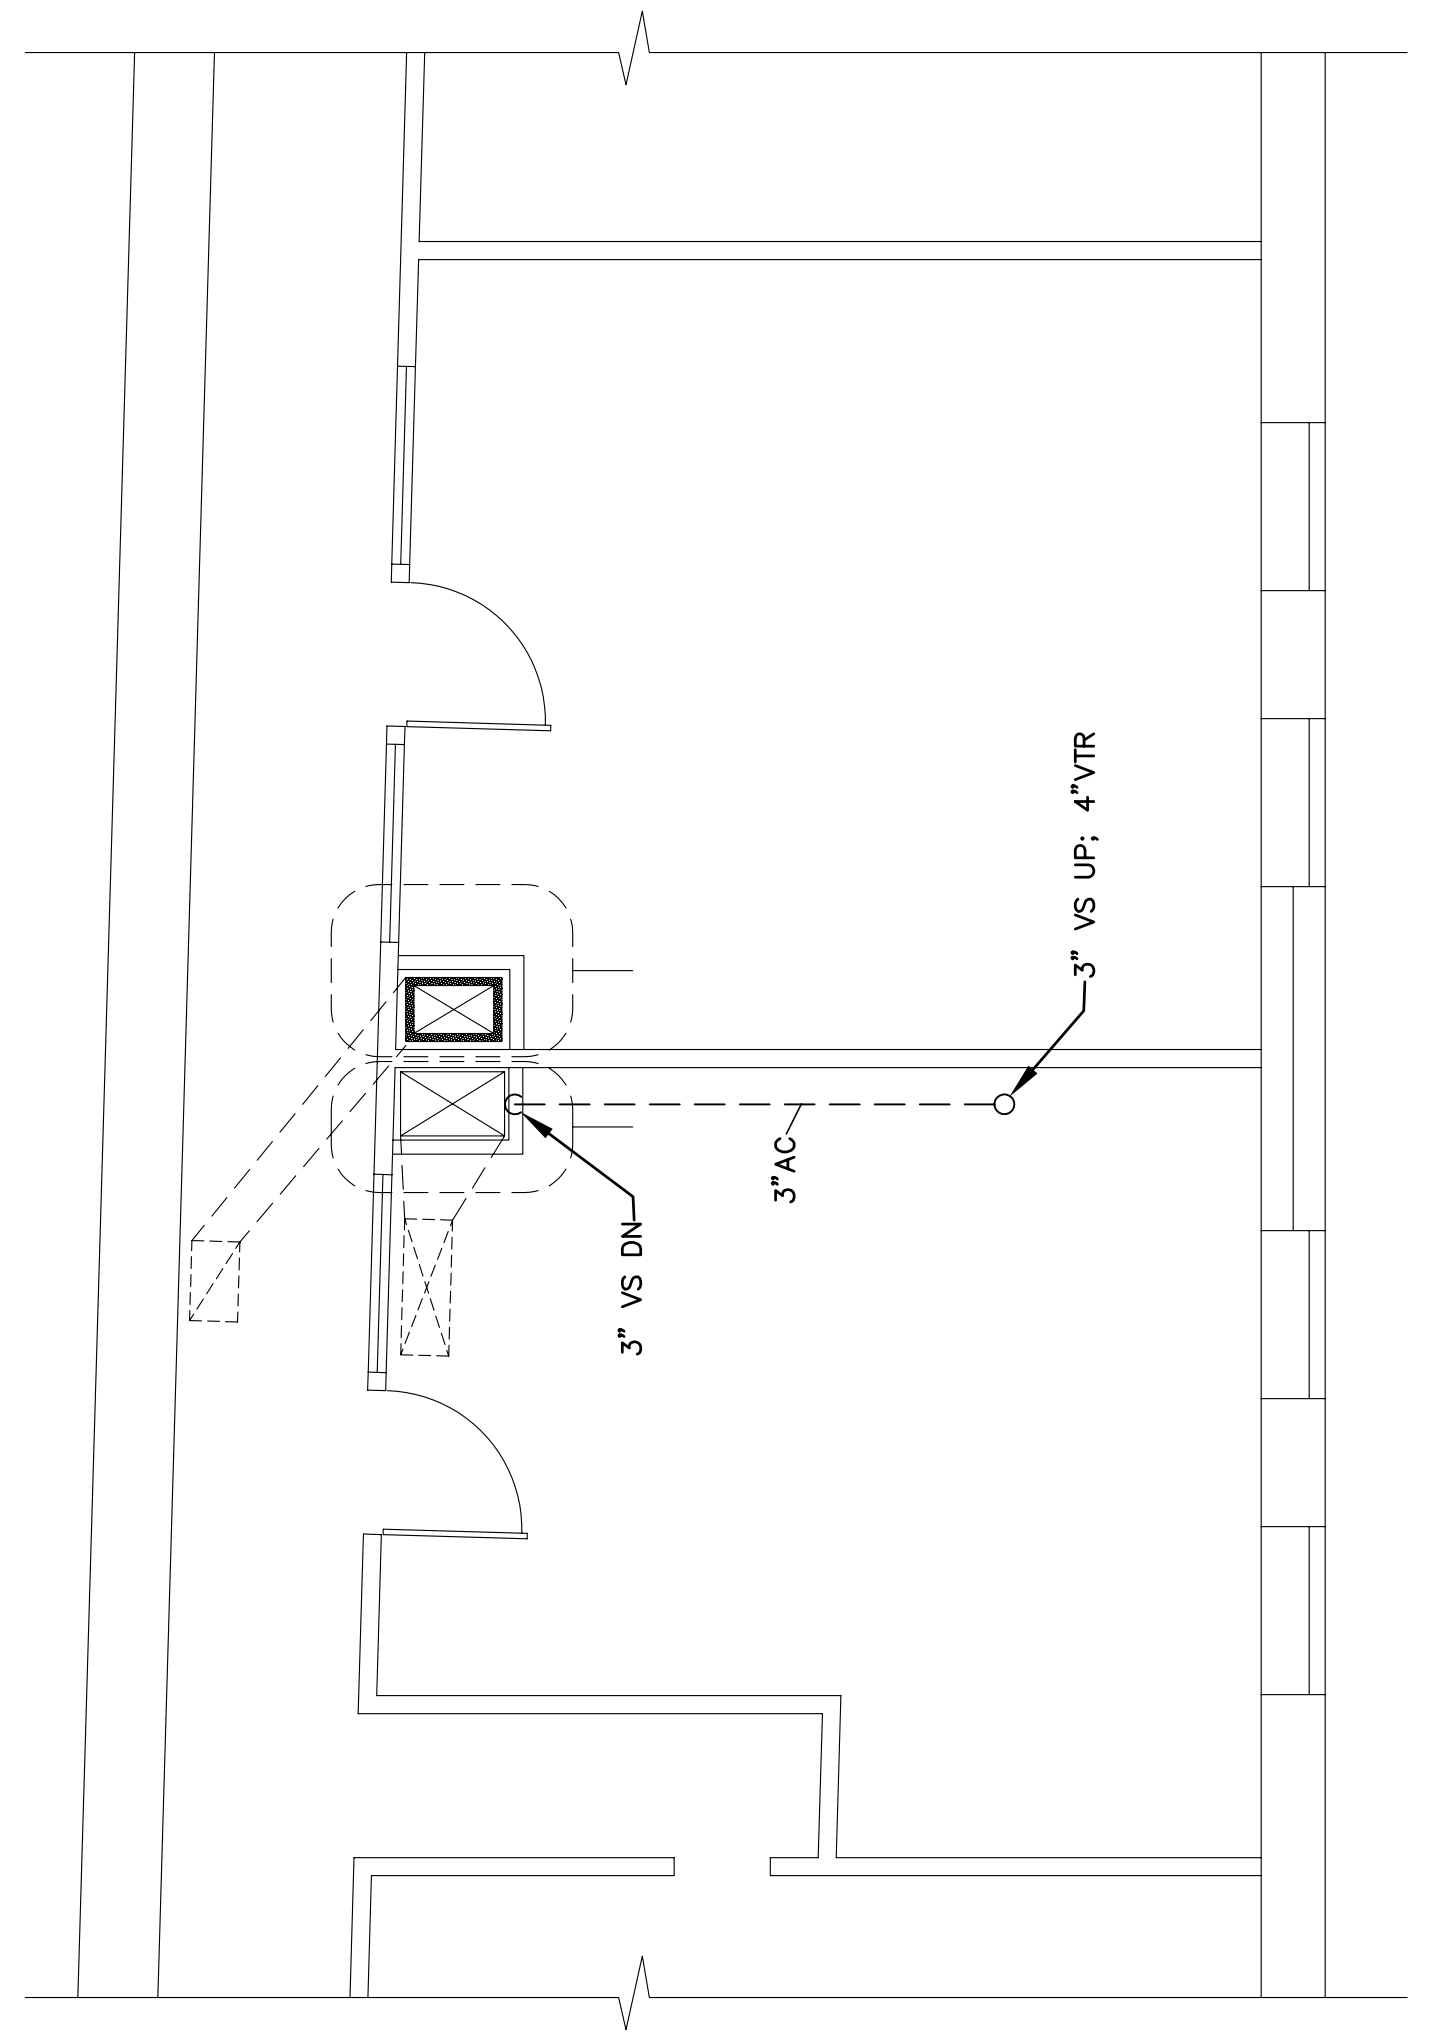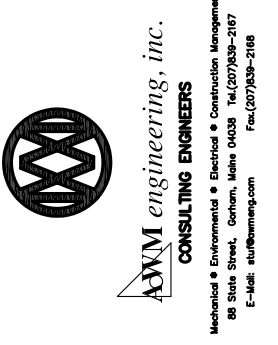

2 PARTIAL 2ND FLOOR PLAN  
1/4" = 1'-0"

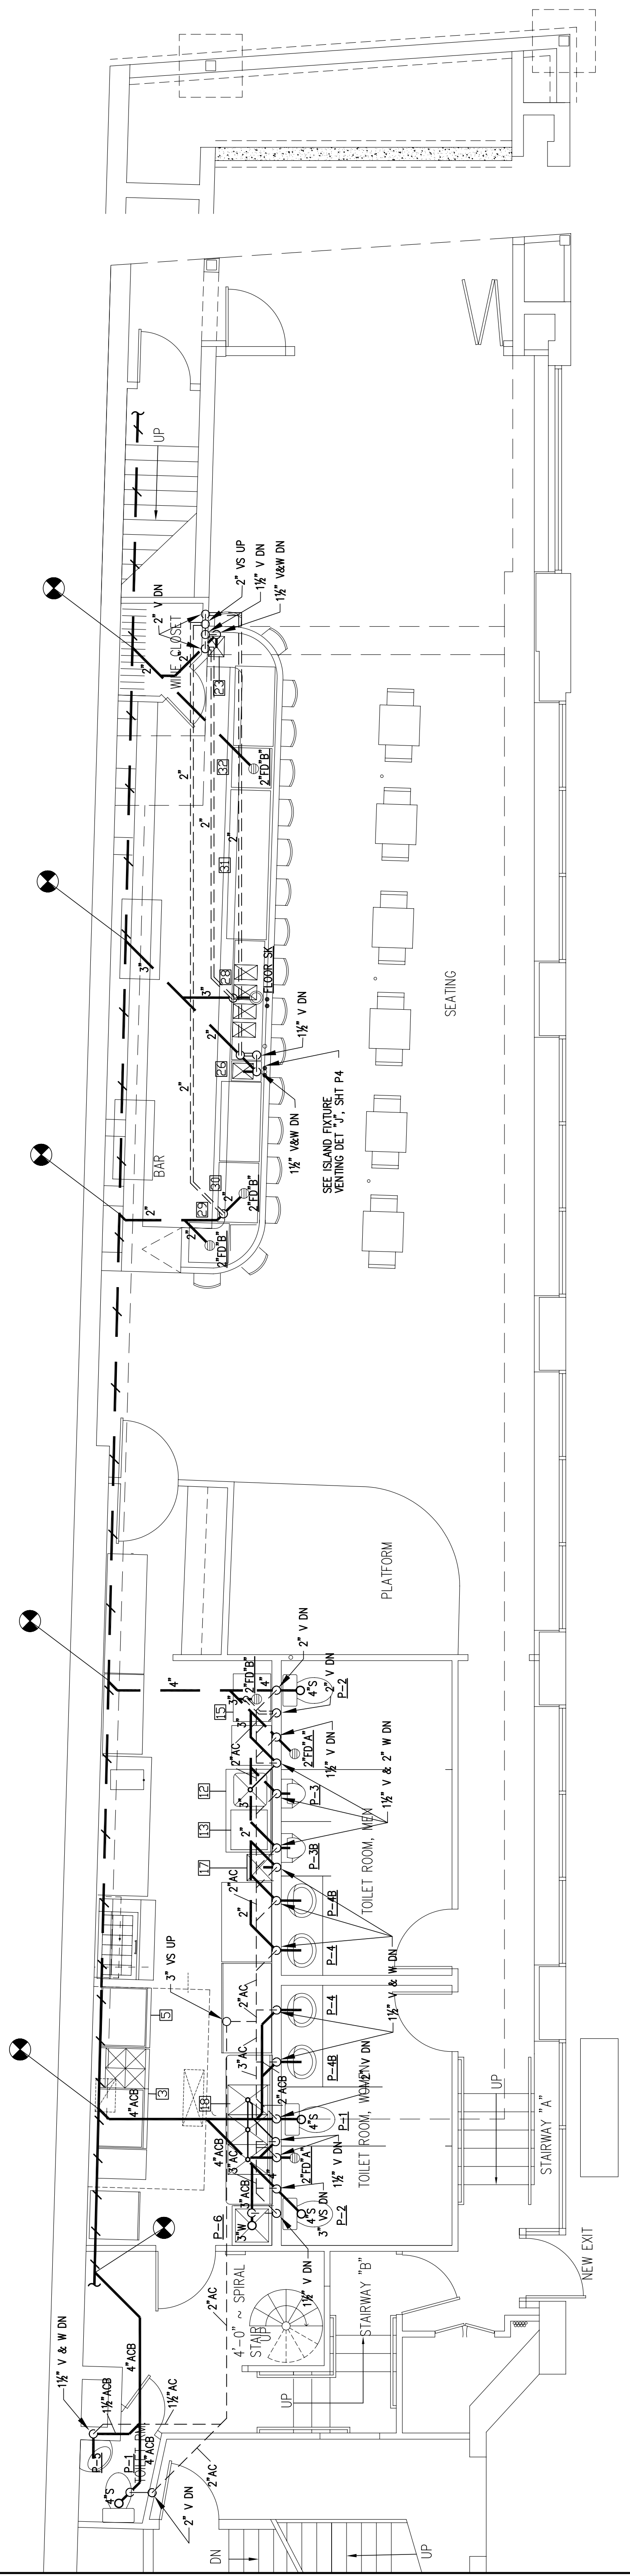

1 FIRST FLOOR PLAN  
1/4" = 1'-0"

