

NOTE:
THIS IS A CONCEPTUAL EQUIPMENT LAYOUT PLAN FOR AWARD OF SPACE
AND PERMITTING PURPOSES ONLY, AND IS BASED ON EQUIPMENT MEASUREMENTS
PROVIDED BY WEST END INC. THIS PLAN REFLECTS WEST END DELI'S INTENTIONS FOR
THE SPACE AT 545 CONGRESS.
THIS IS NOT TO BE USED AS A CONSTRUCTION OR DEMOLITION PLAN.

DIMENSIONS ON SHEET TWO MAKE ASSUMPTIONS ABOUT THE PHYSICAL SPACE WHICH CANNOT BE DETERMINED UNTIL DEMOLITION. CURRENT EQUIPMENT PLANS (BY OTHERS) FOR COLD-BOX AND / OR WINE RACKS MAY NEED TO BE MODIFIED TO ENSURE CODE-COMPLIANT EGRESS AISLES.

CONTRACTOR TO ENSURE CODE-COMPLIANT EGRESS.

IT IS THE RESPONSIBILITY OF THE OWNER AND CONTRACTOR TO PROVIDE SEATING AND ACCESSIBLE PATHS OF TRAVEL THAT CONFORM TO THE REQUIREMENTS OF THE AMERICANS WITH DISABILITIES ACT TITLE III TO ACCOMMODATE INDIVIDUALS WITH DISABILITIES.


REV 1 DATE: 12-5-13 REMOVE TABLES, SWAP STOVE AND SINK LAYOUT

TITLE: OVERALL FLOOR PLAN (PROPOSED)

JOB NAME: WEST END DELI

JOB LOCATION: 545 CONGRESS ST. PORTLAND, MAINE DRAWN BY: M. AIKEN

1/2

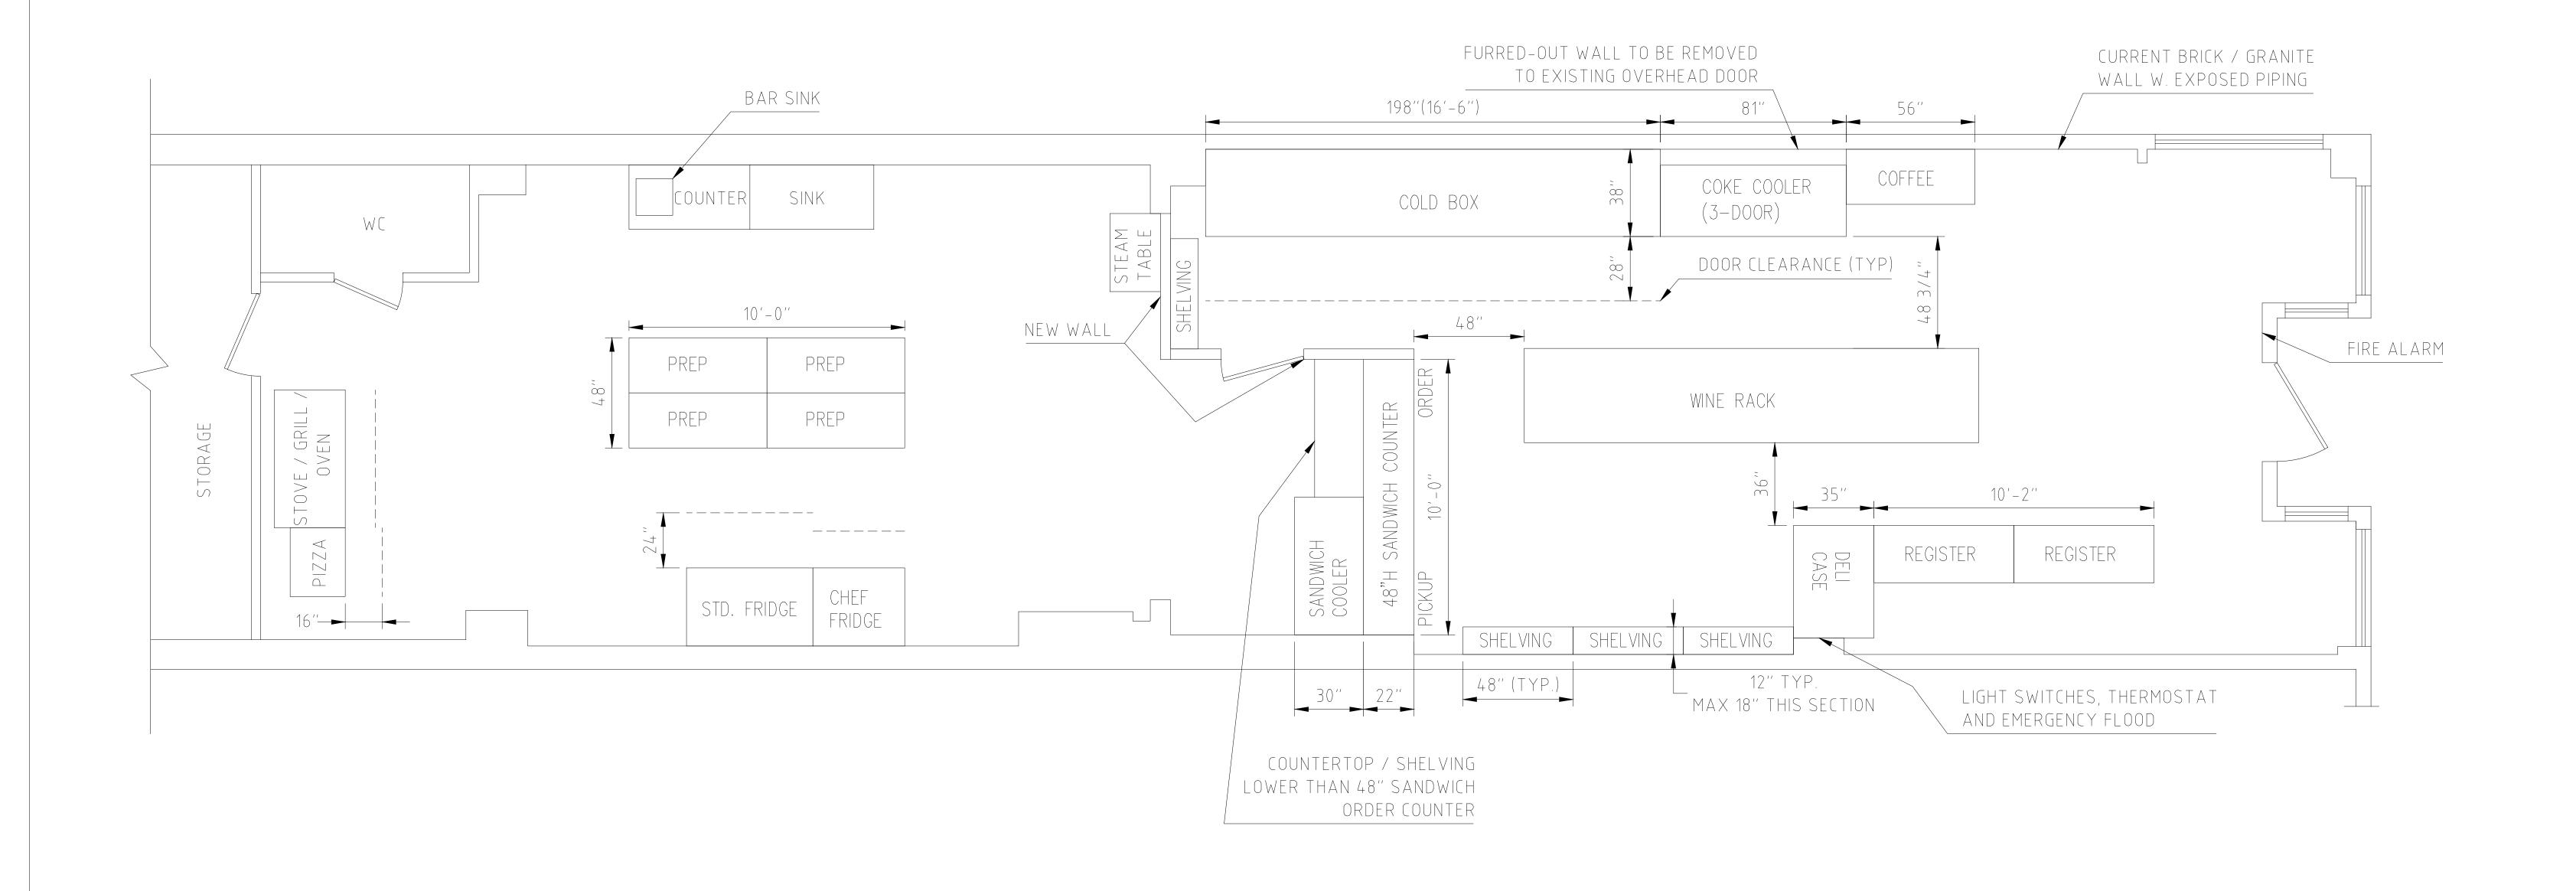

NOTE:
THIS IS A CONCEPTUAL EQUIPMENT LAYOUT PLAN FOR AWARD OF SPACE
AND PERMITTING PURPOSES ONLY, AND IS BASED ON EQUIPMENT MEASUREMENTS
PROVIDED BY WEST END INC. THIS PLAN REFLECTS WEST END DELI'S INTENTIONS FOR
THE SPACE AT 545 CONGRESS.

THE SPACE AT 545 CONGRESS.
THIS IS NOT TO BE USED AS A CONSTRUCTION OR DEMOLITION PLAN.

DIMENSIONS ON SHEET TWO MAKE ASSUMPTIONS ABOUT THE PHYSICAL SPACE WHICH CANNOT BE DETERMINED UNTIL DEMOLITION. CURRENT EQUIPMENT PLANS (BY OTHERS) FOR COLD-BOX AND / OR WINE RACKS MAY NEED TO BE MODIFIED TO ENSURE CODE-COMPLIANT EGRESS AISLES.

CONTRACTOR TO ENSURE CODE-COMPLIANT EGRESS.

IT IS THE RESPONSIBILITY OF THE OWNER AND CONTRACTOR TO PROVIDE SEATING AND ACCESSIBLE PATHS OF TRAVEL THAT CONFORM TO THE REQUIREMENTS OF THE AMERICANS WITH DISABILITIES ACT TITLE III TO ACCOMMODATE INDIVIDUALS WITH DISABILITIES.

REV 1 DATE: 12-5-13 REMOVE TABLES, SWAP STOVE AND SINK LAYOUT

TITLE: OVERALL FLOOR PLAN (PROPOSED)

JOB NAME: WEST END DELI

JOB LOCATION: 545 CONGRESS ST. PORTLAND, MAINE DRAWN BY: M. AIKEN

2/2