



CONGRESS STREET

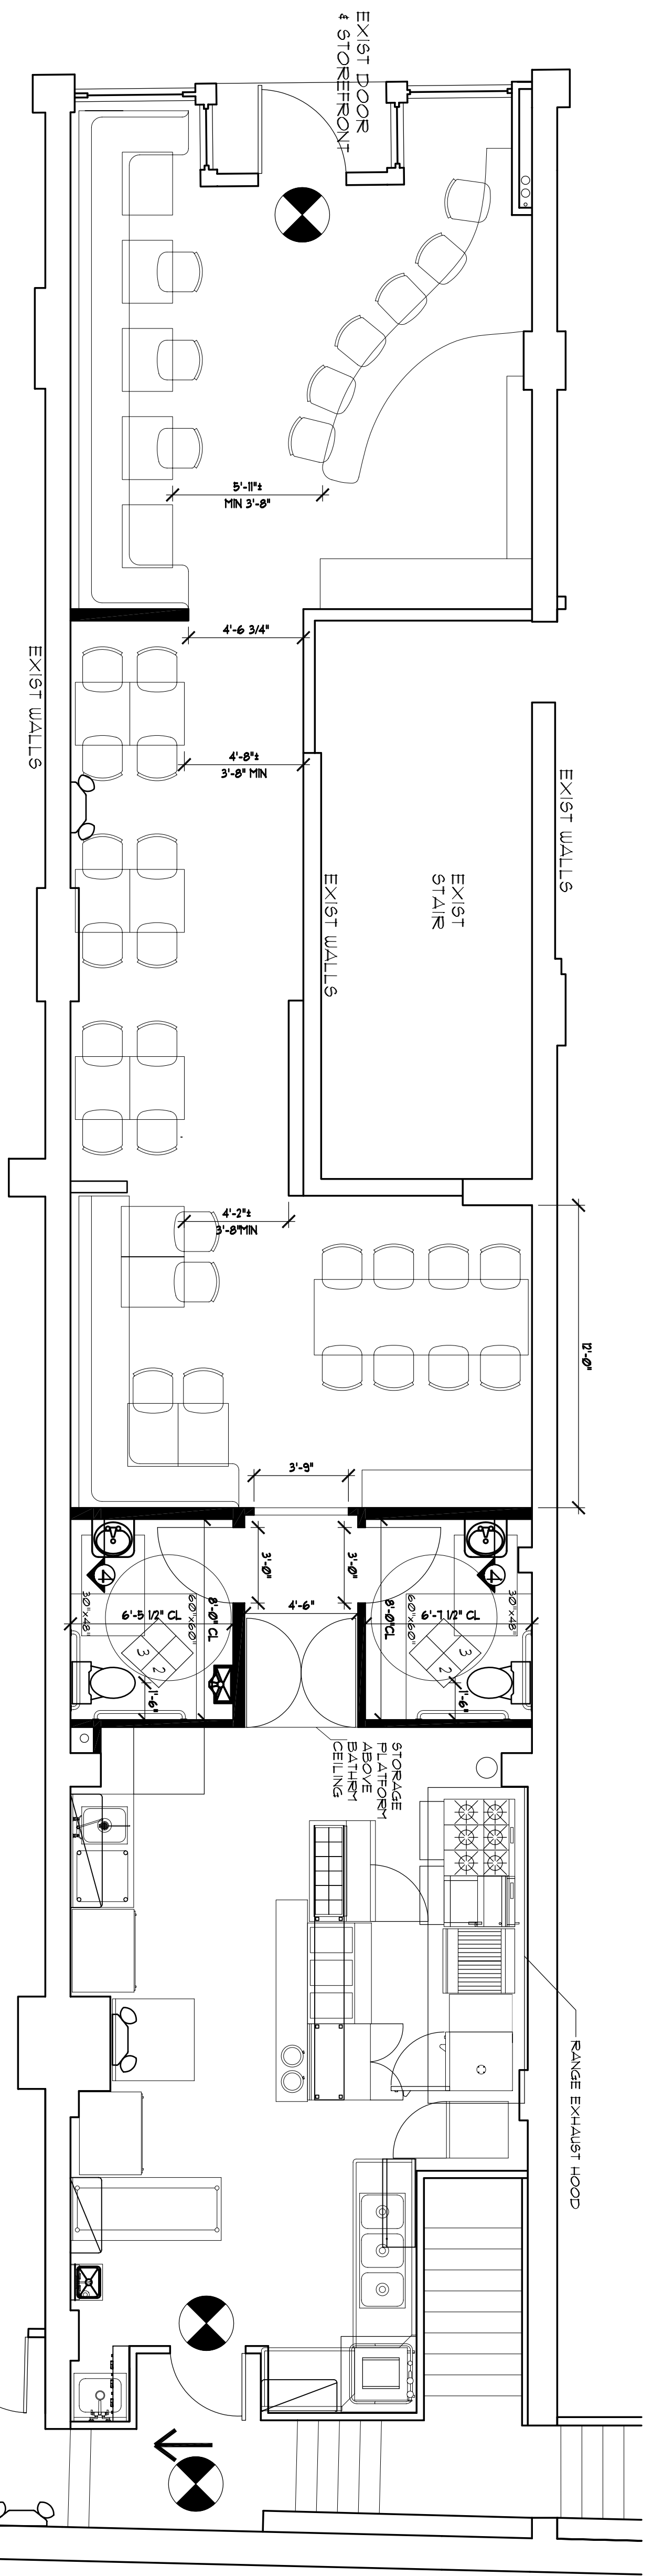


1 FIRST FLOOR PLAN  
SCALE 1/4" = 1'-0"

DINING AREA = 130 SQ. FT.  
AT 15 SQ. FT. PER PERSON  
THEREFORE 1 EXIT IS SUFFICIENT  
• NFPA 3.315.22 - RESTAURANTS W/  
LESS THAN 50 PERSONS CLASSIFIED  
AS MERCANTILE) AND (362.4.3 - SINGLE  
MEANS OF EGRESS PERMITTED)  
(IBC 2000 TABLE 1004.12 & 1014.1)

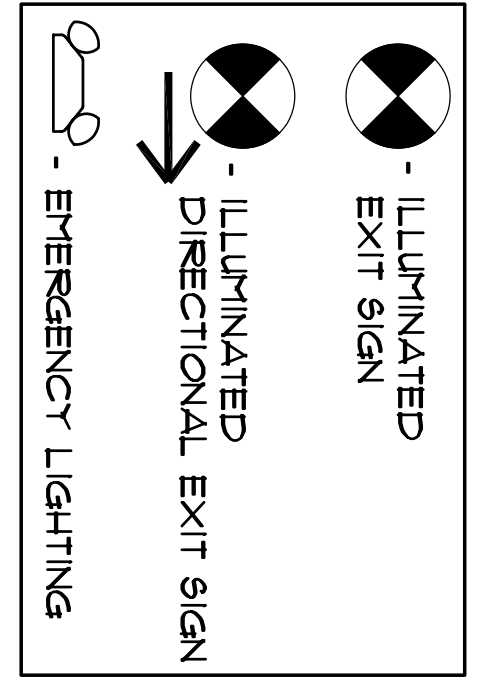

TOLMAN PLACE

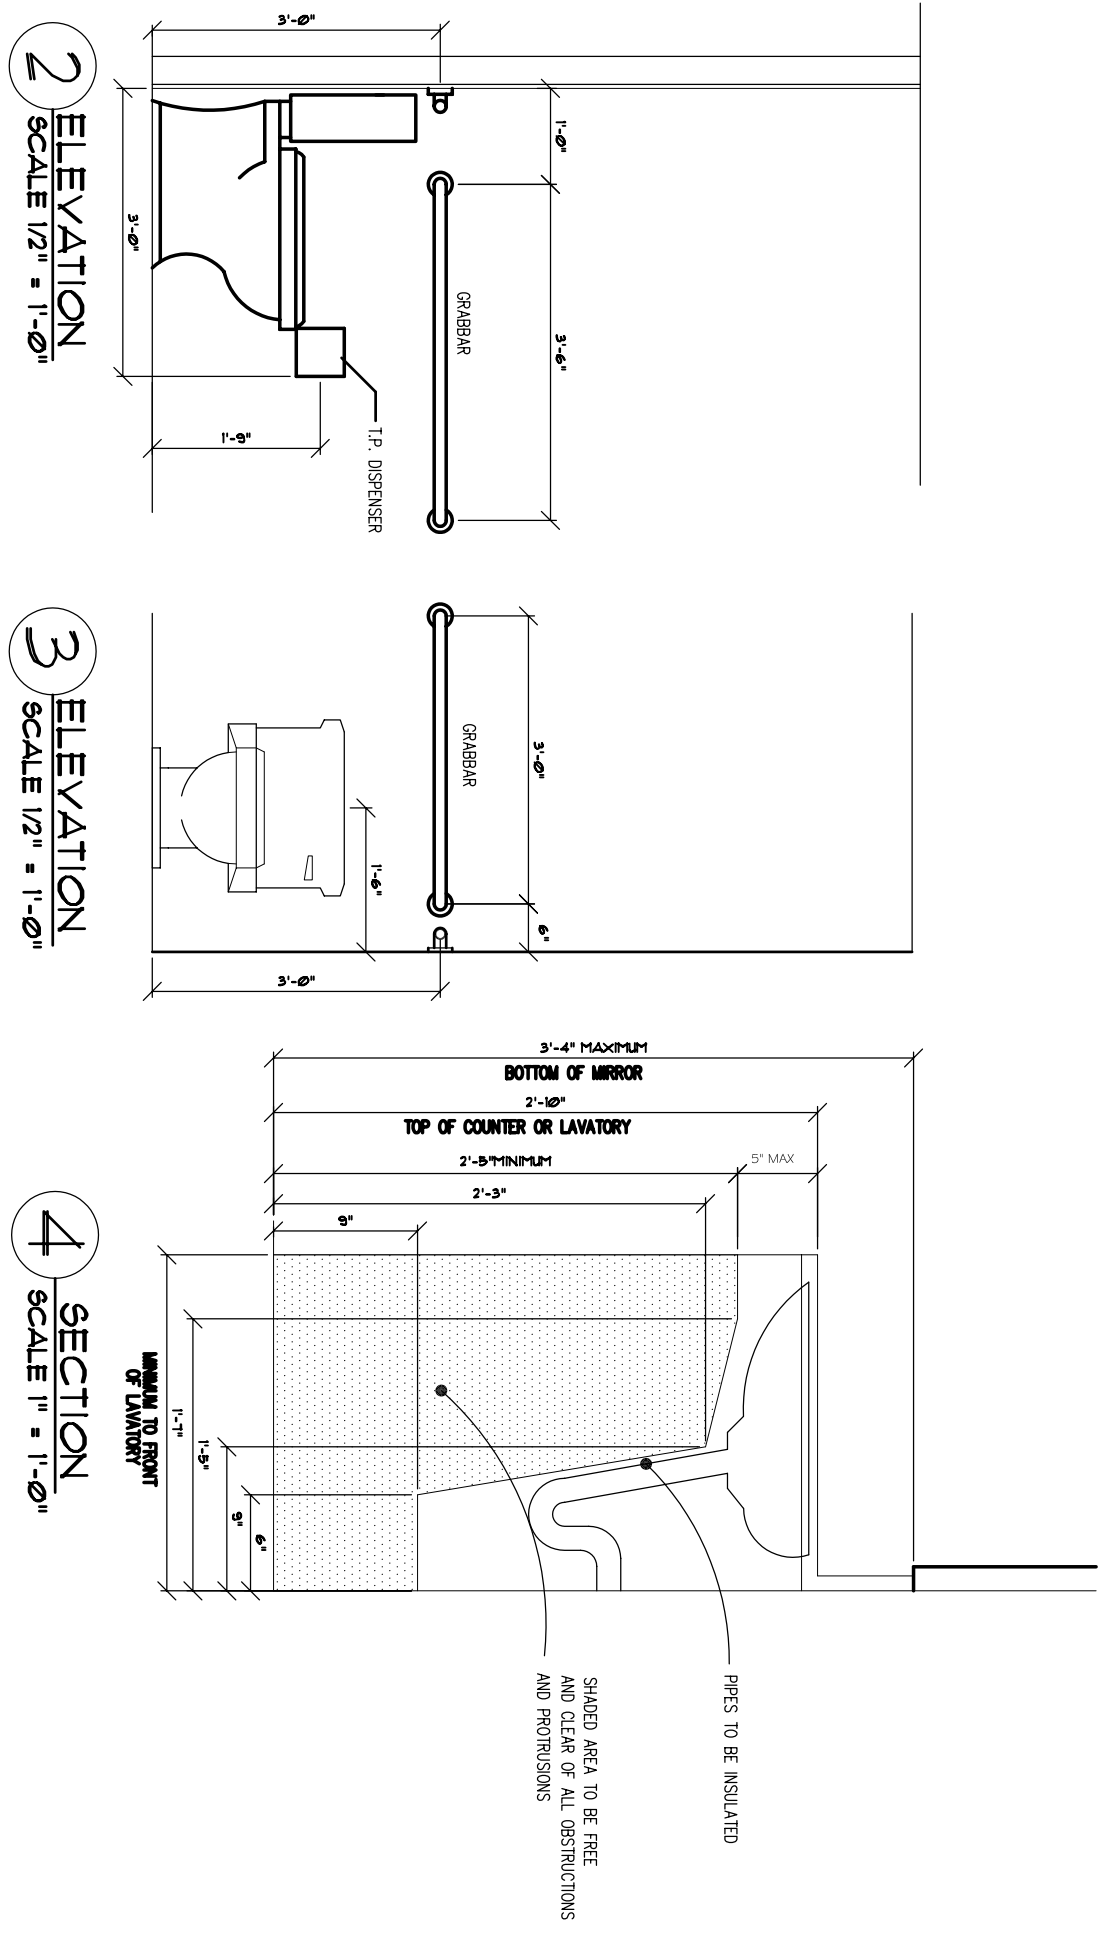

2 ELEVATION  
SCALE 1/2" = 1'-0"

3 ELEVATION  
SCALE 1/2" = 1'-0"

4 SECTION  
SCALE 1" = 1'-0"

FLOOR PLAN AND ACCESSIBLE BATHROOM ELEVATIONS	Date 7/31/06	Scale 1/4" = 1'-0"	Project: EMILITSA GREEK CAFE 543 CONGRESS ST CONGRESS ST PORTLAND, ME	ARCHETYPE, P.A. ARCHITECTS 48 Union Wharf Portland, Maine 04101 (207) 772-6022 Fax (207) 772-4056	OWNER:
	Revisions:				