




5th FLOOR PLAN

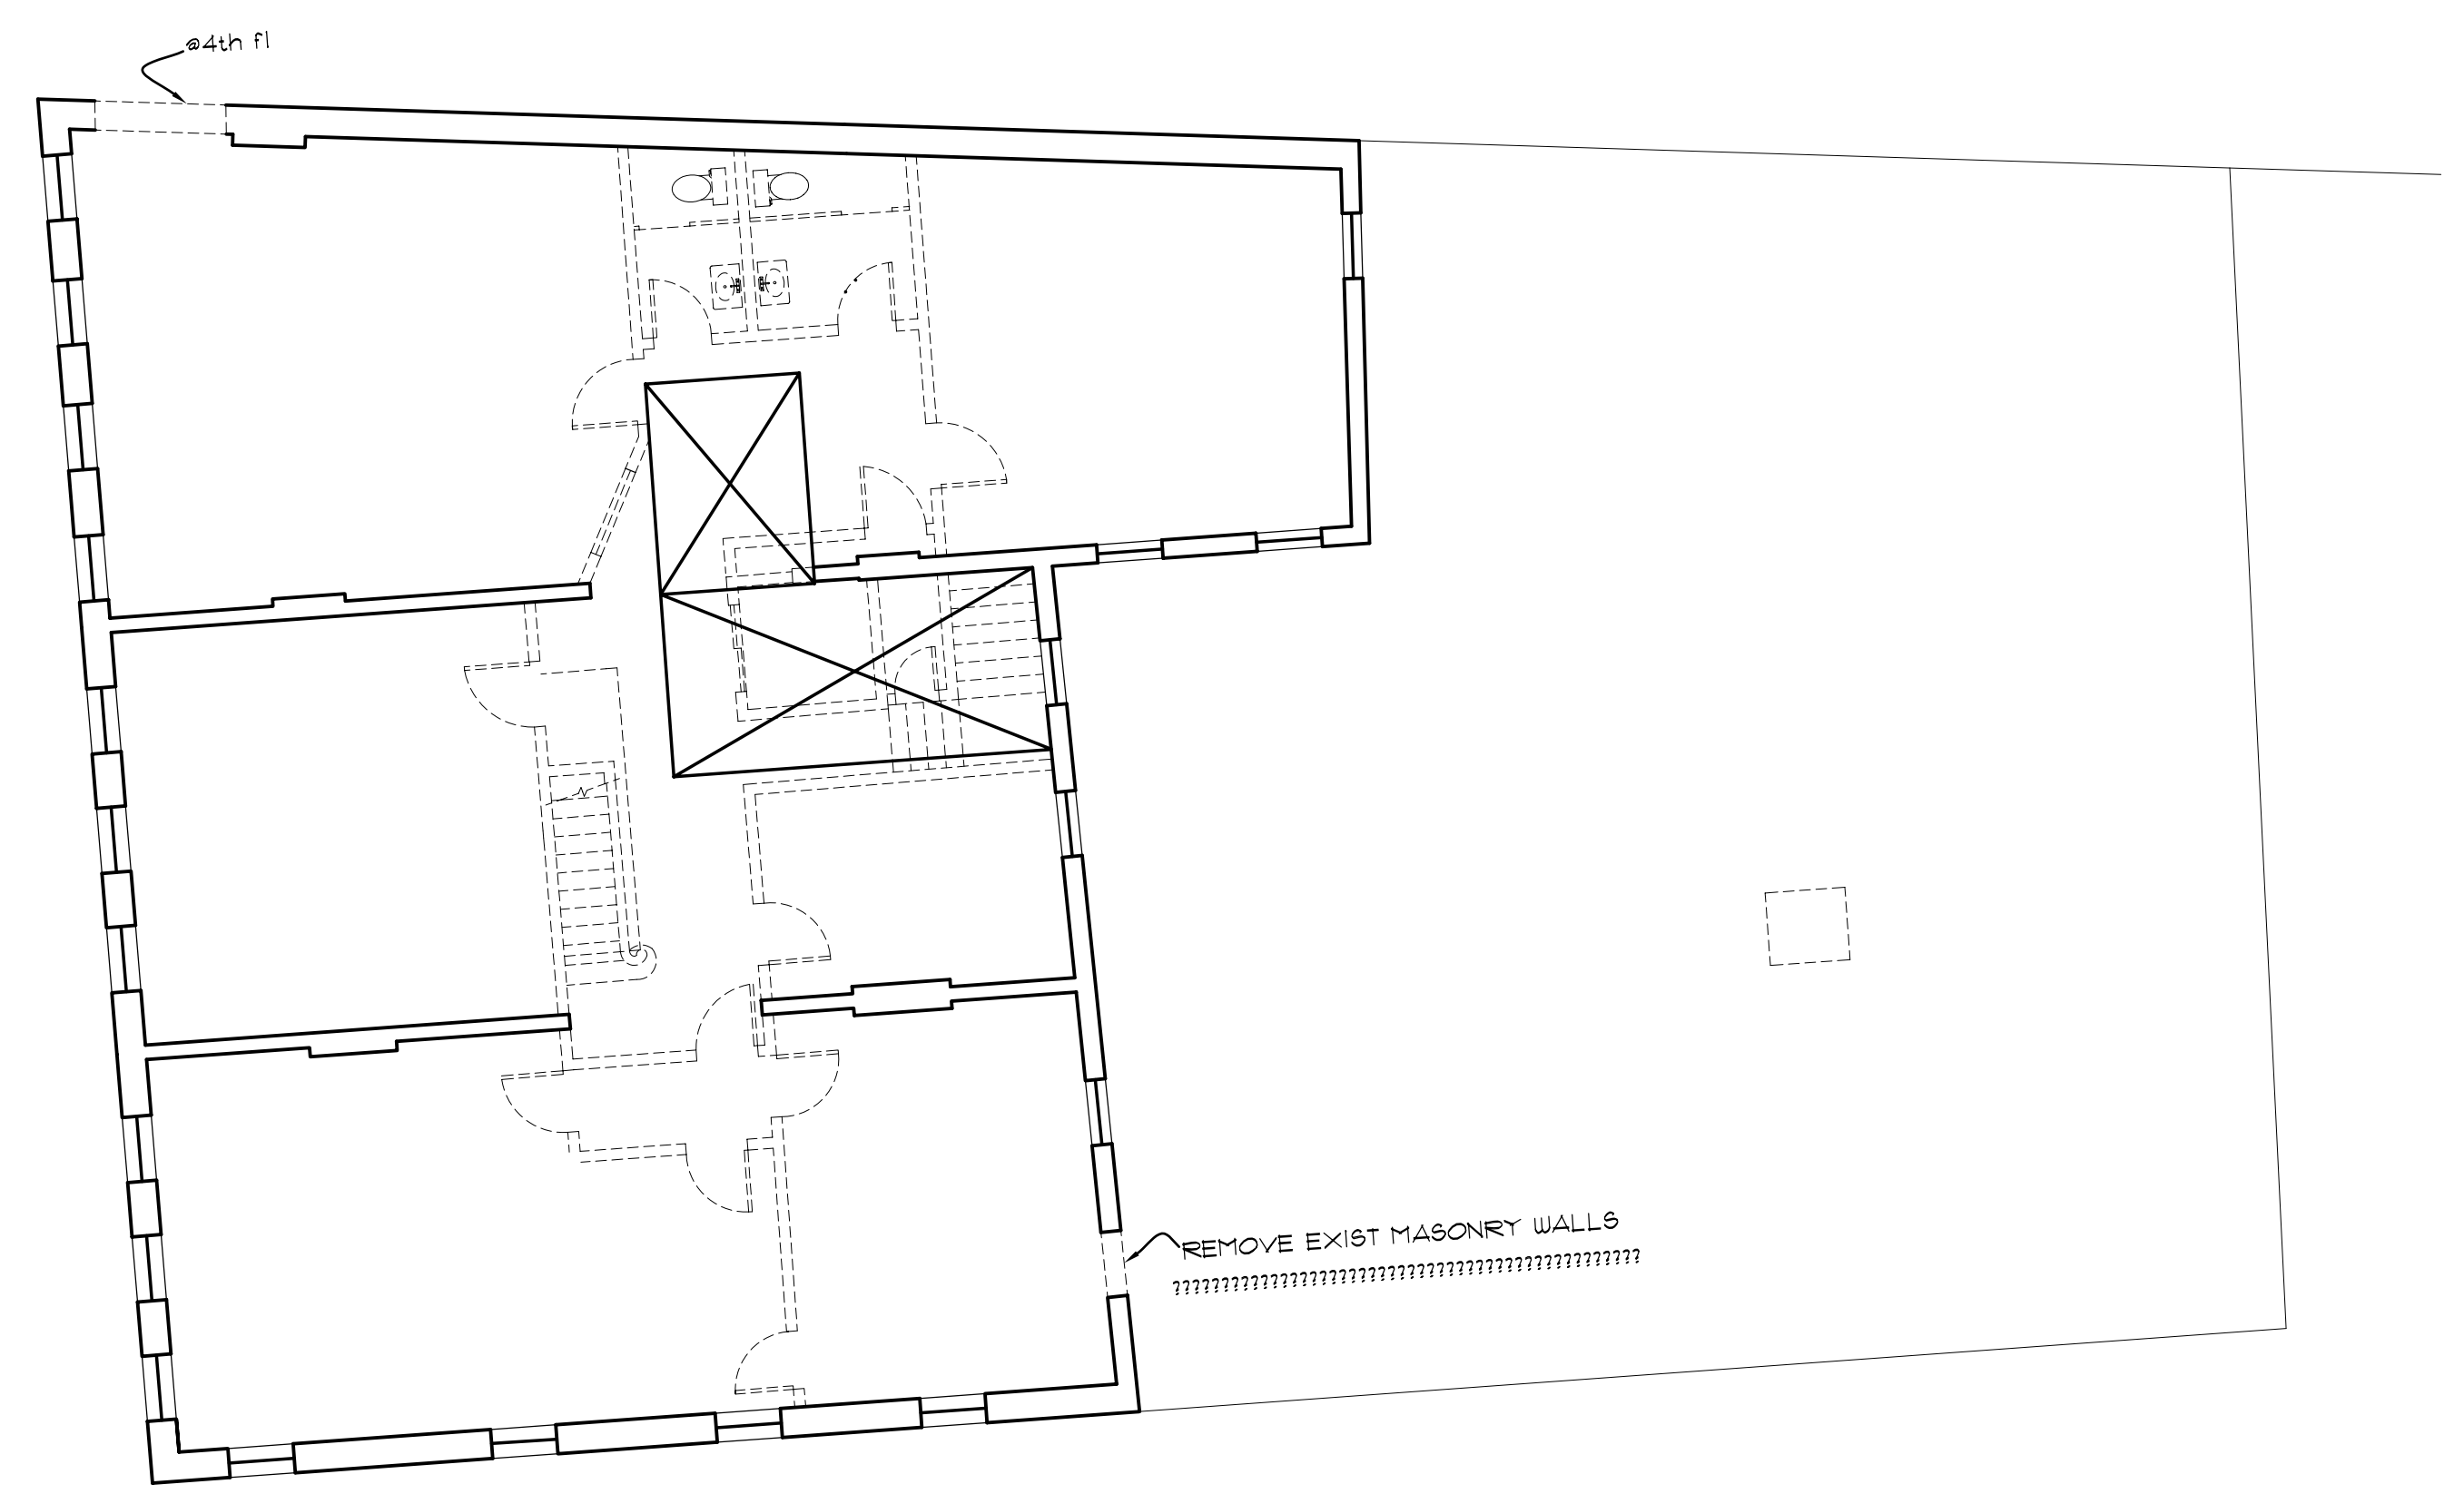

4TH FLOOR PLAN

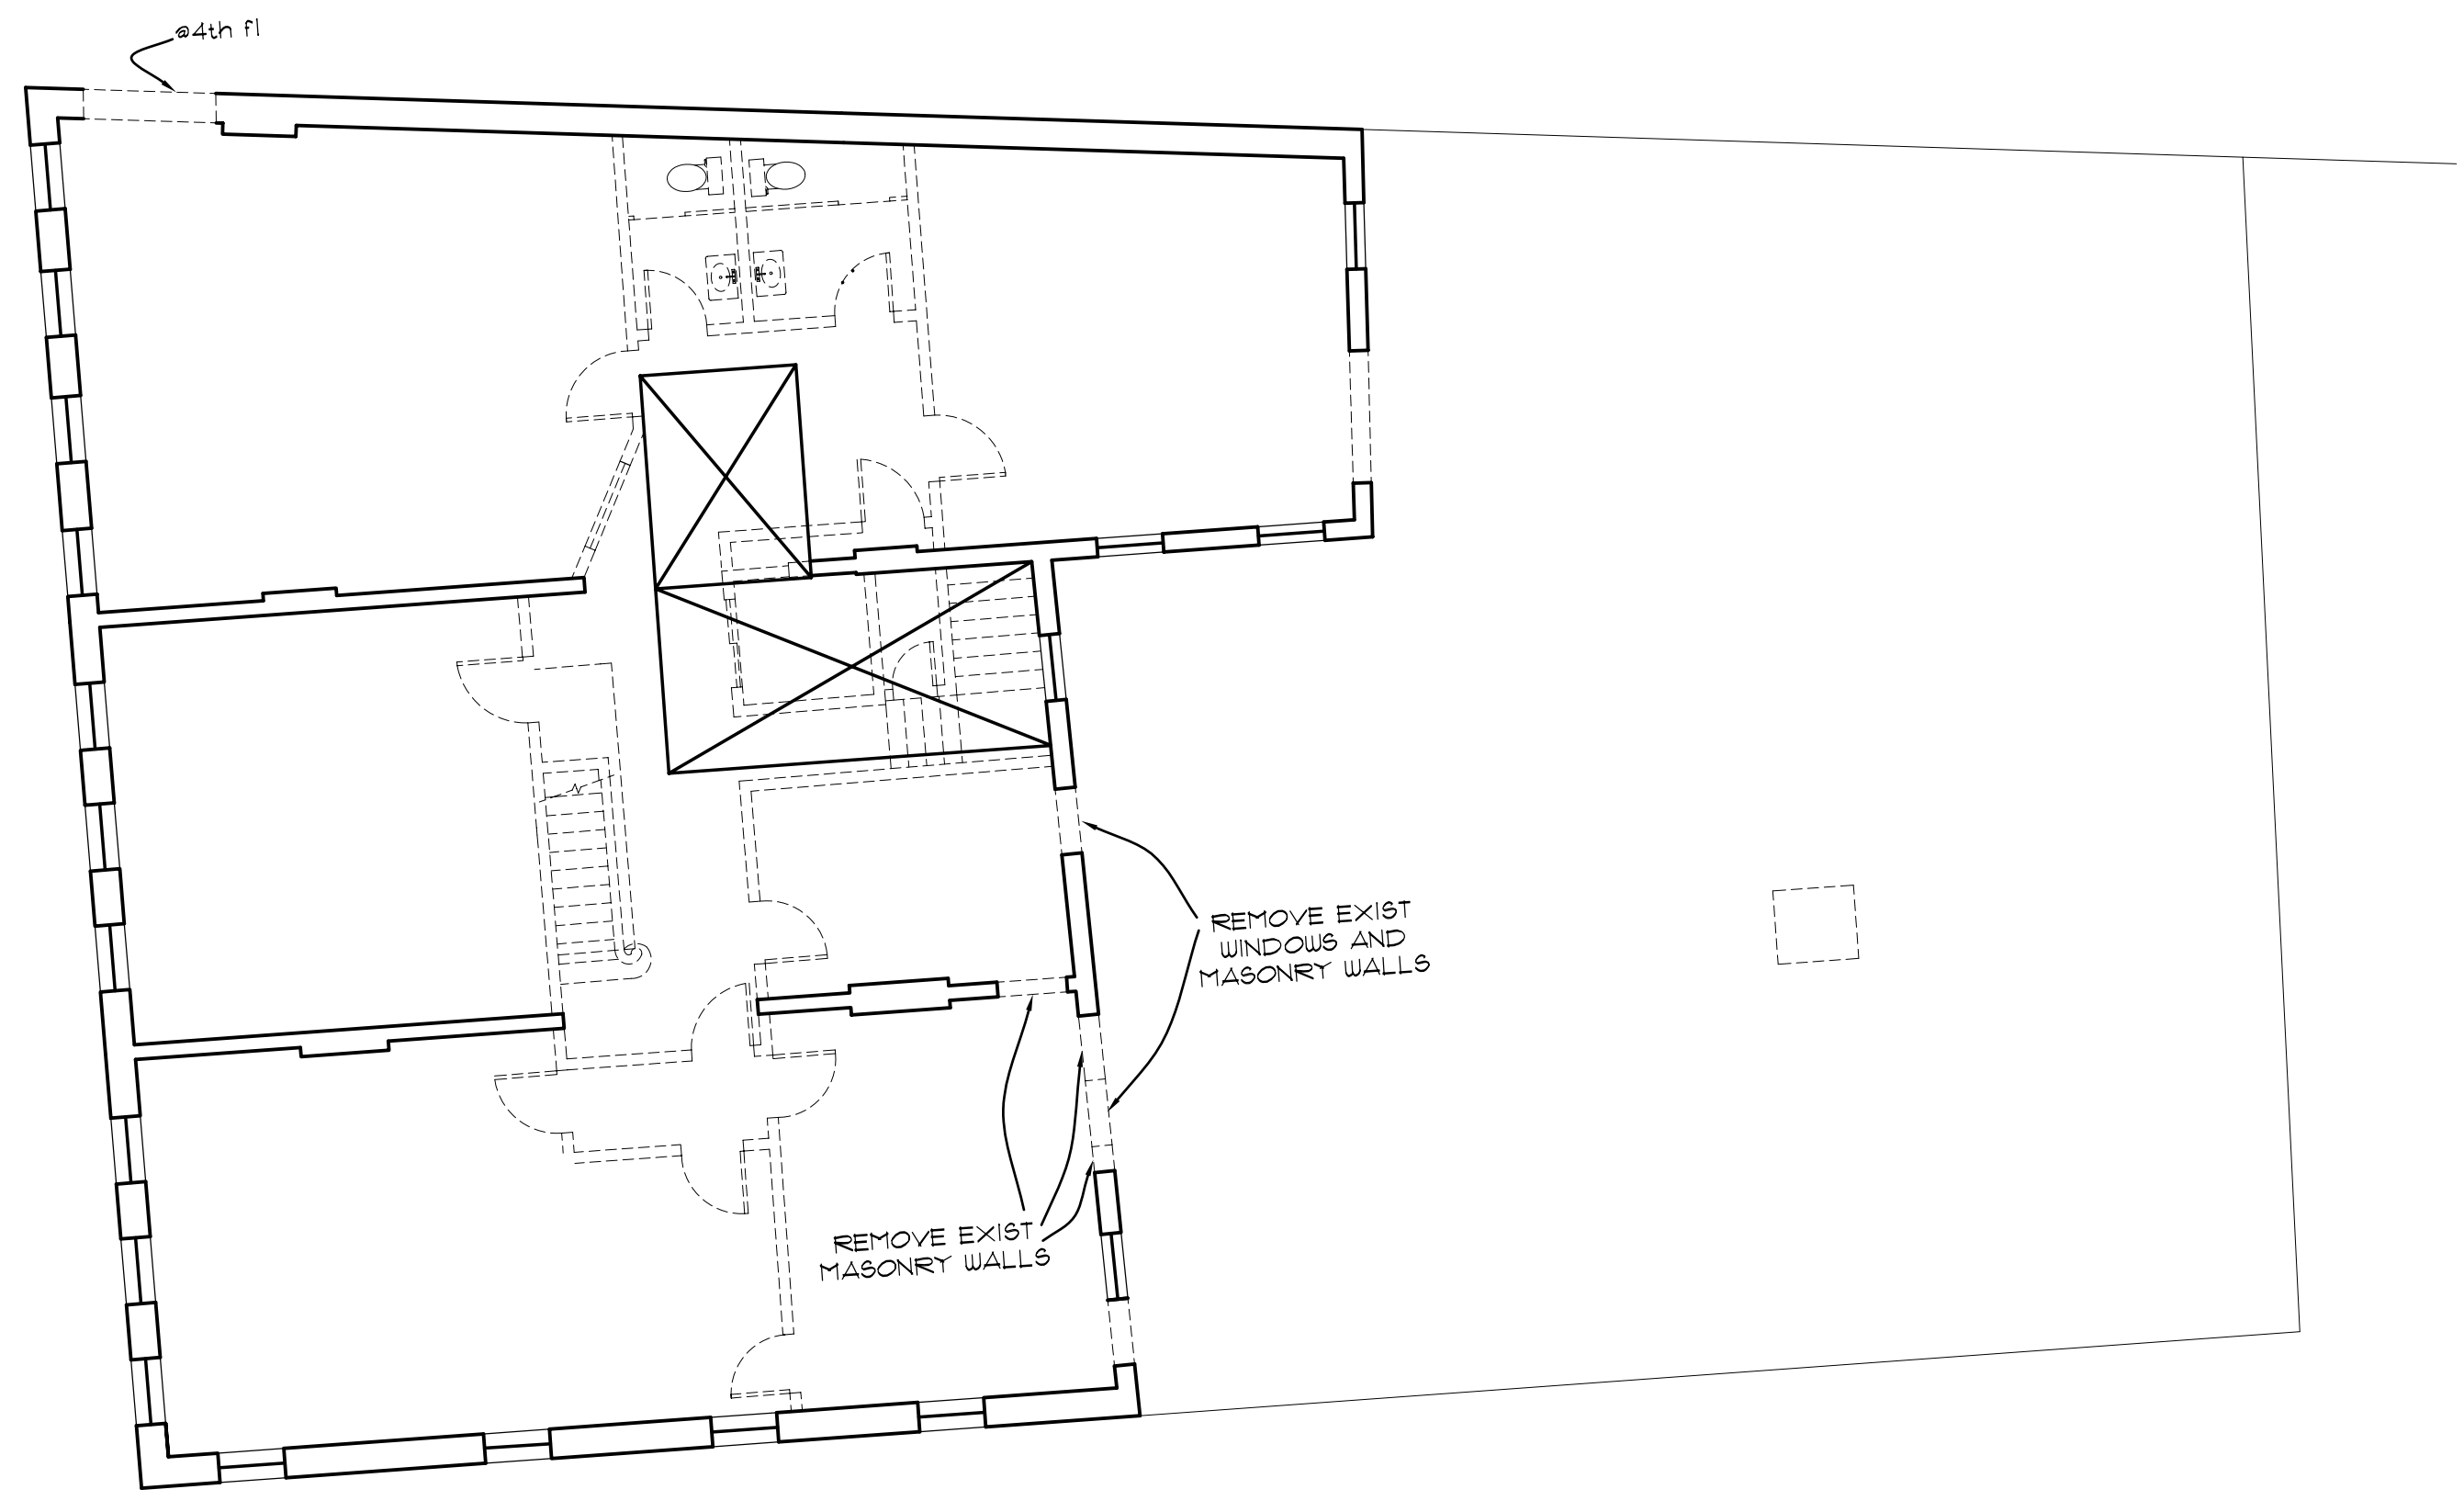

3RD FLOOR PLAN

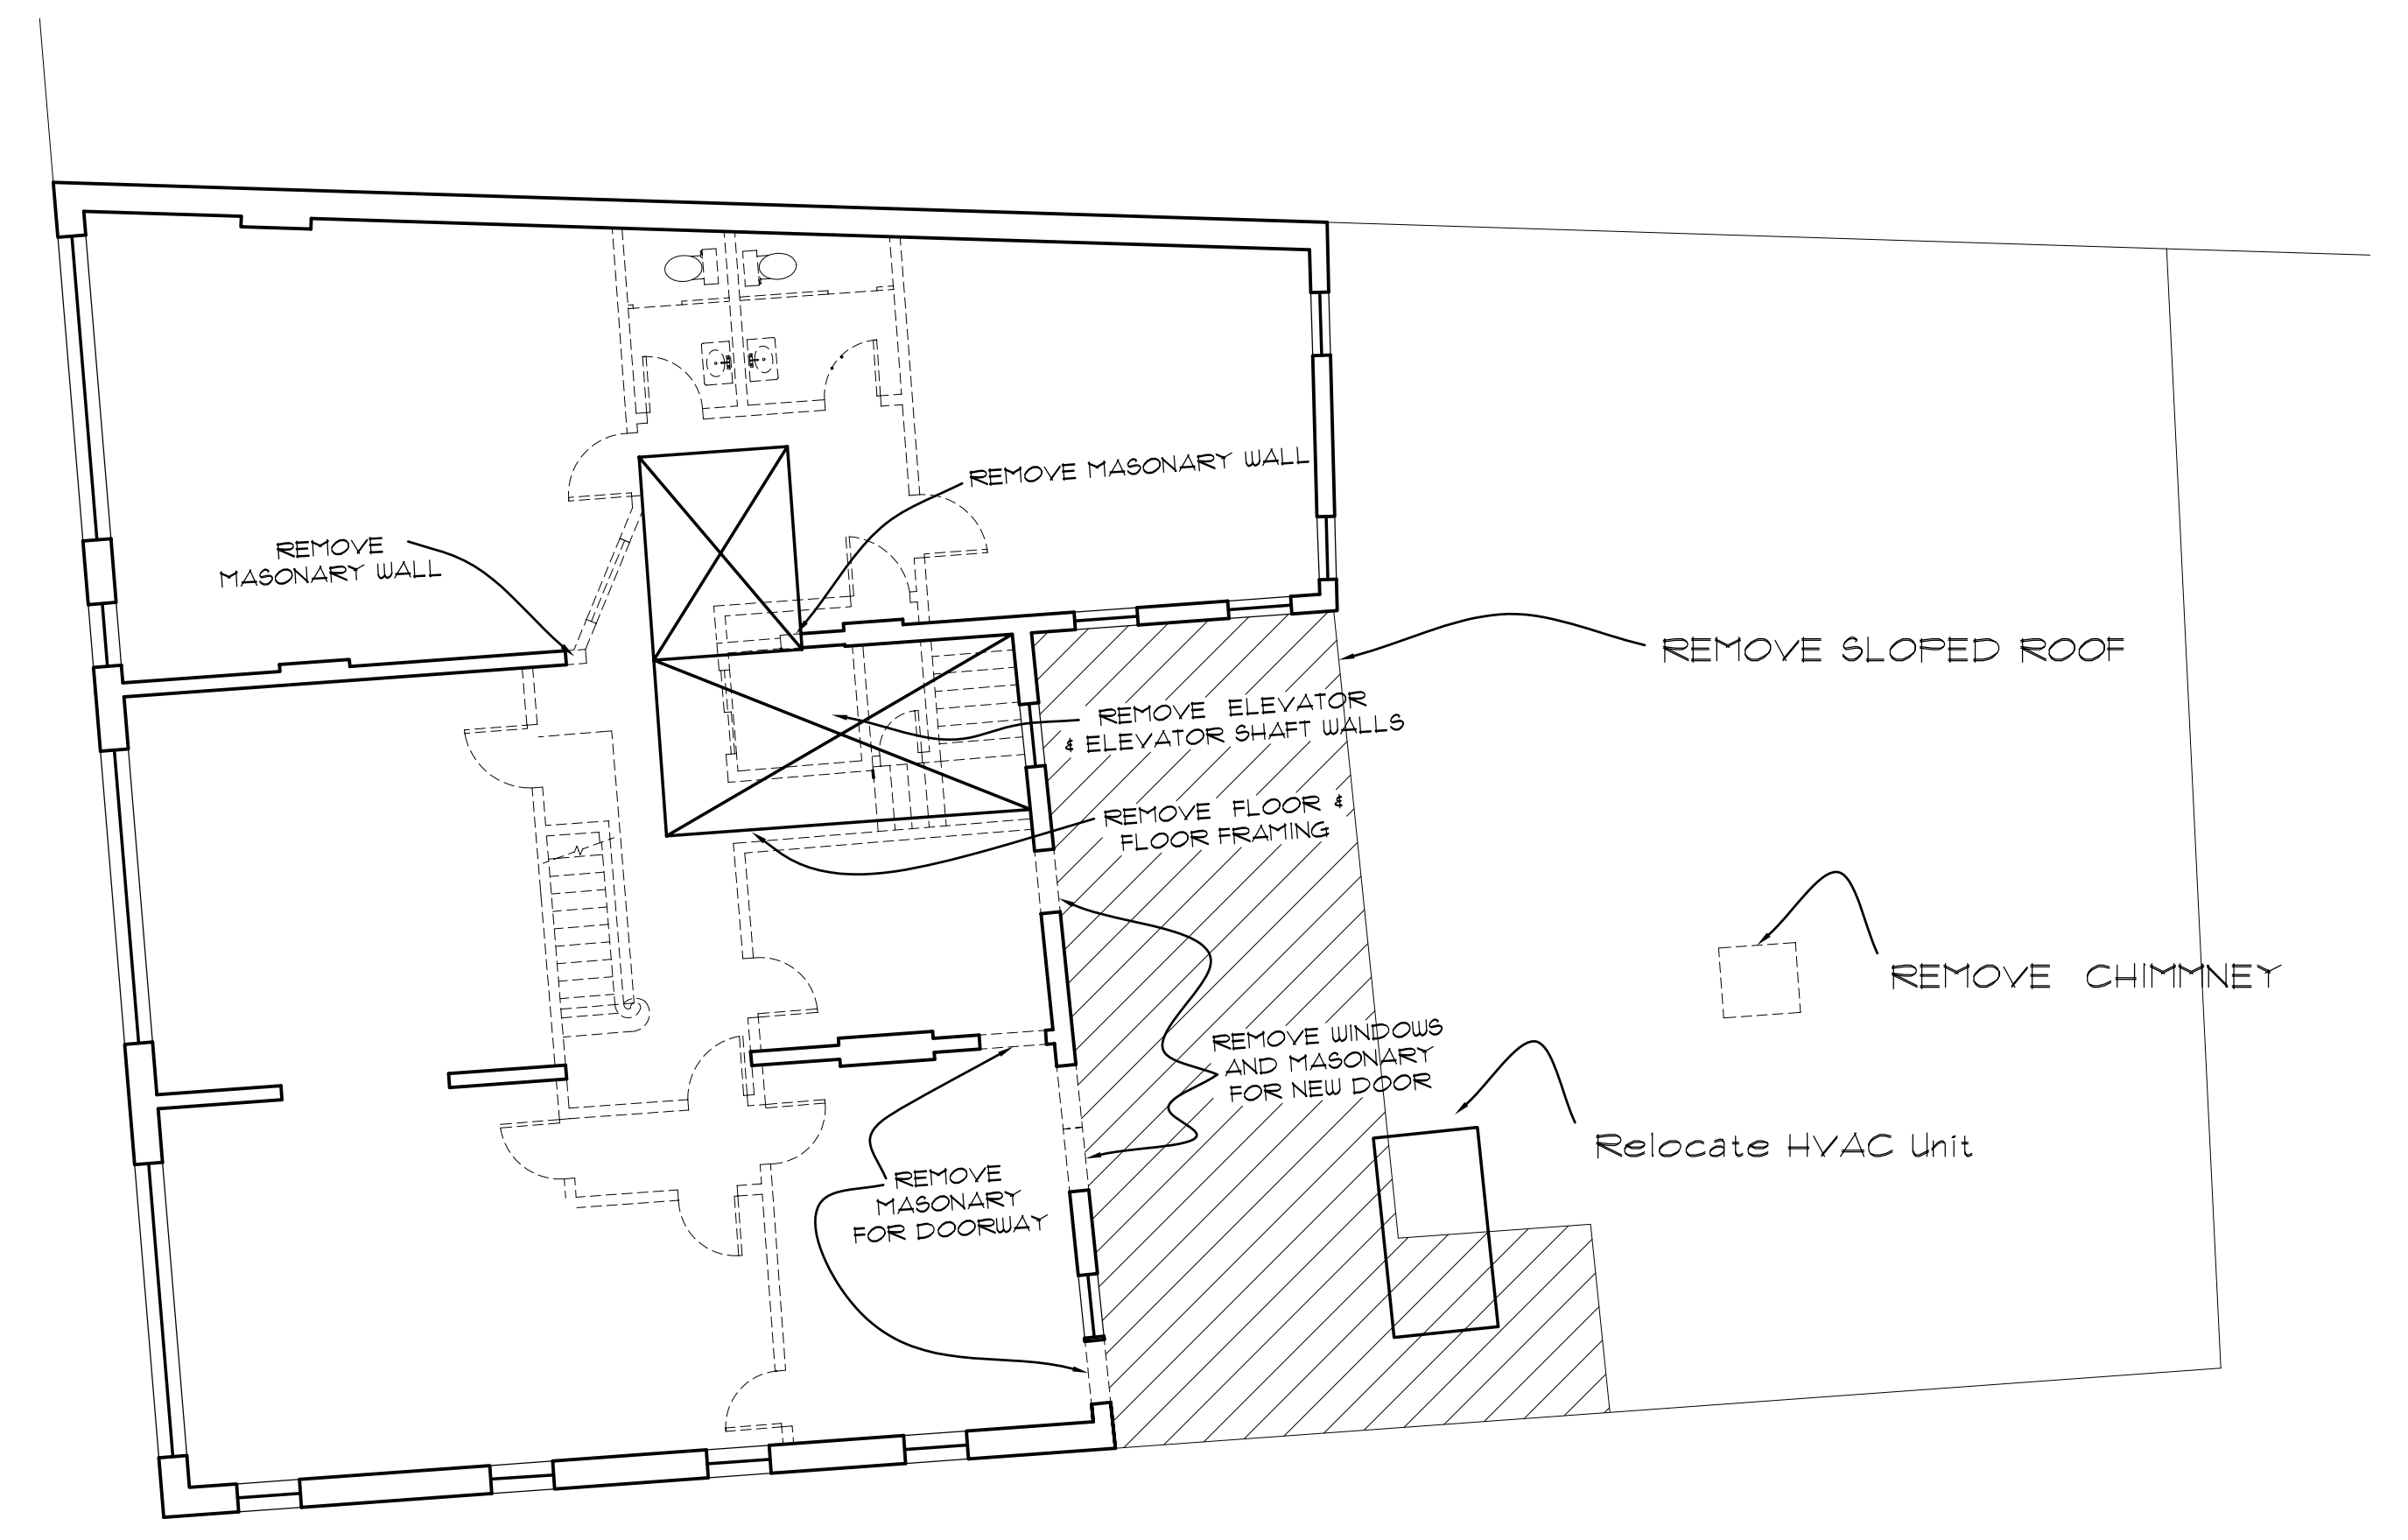

2nd FLOOR PLAN

OWNER:		ARCHETYPE, P.A. ARCHITECTS 48 Union Wharf Portland, Maine 04101 (207) 772-6022 Fax (207) 772-4056	
Project:		WINSLOW LOFTS CONGRESS STREET PORTLAND, MAINE	
Date	Scale	1/8" = 1'-0"	
Revisions:	OCTOBER 2004		
	DECEMBER 1, 2004		
	DECEMBER 9, 2004		
	JANUARY 18, 2005		
	3-10-05 Issued For Permit		
DEMO PLANS			
D2			