


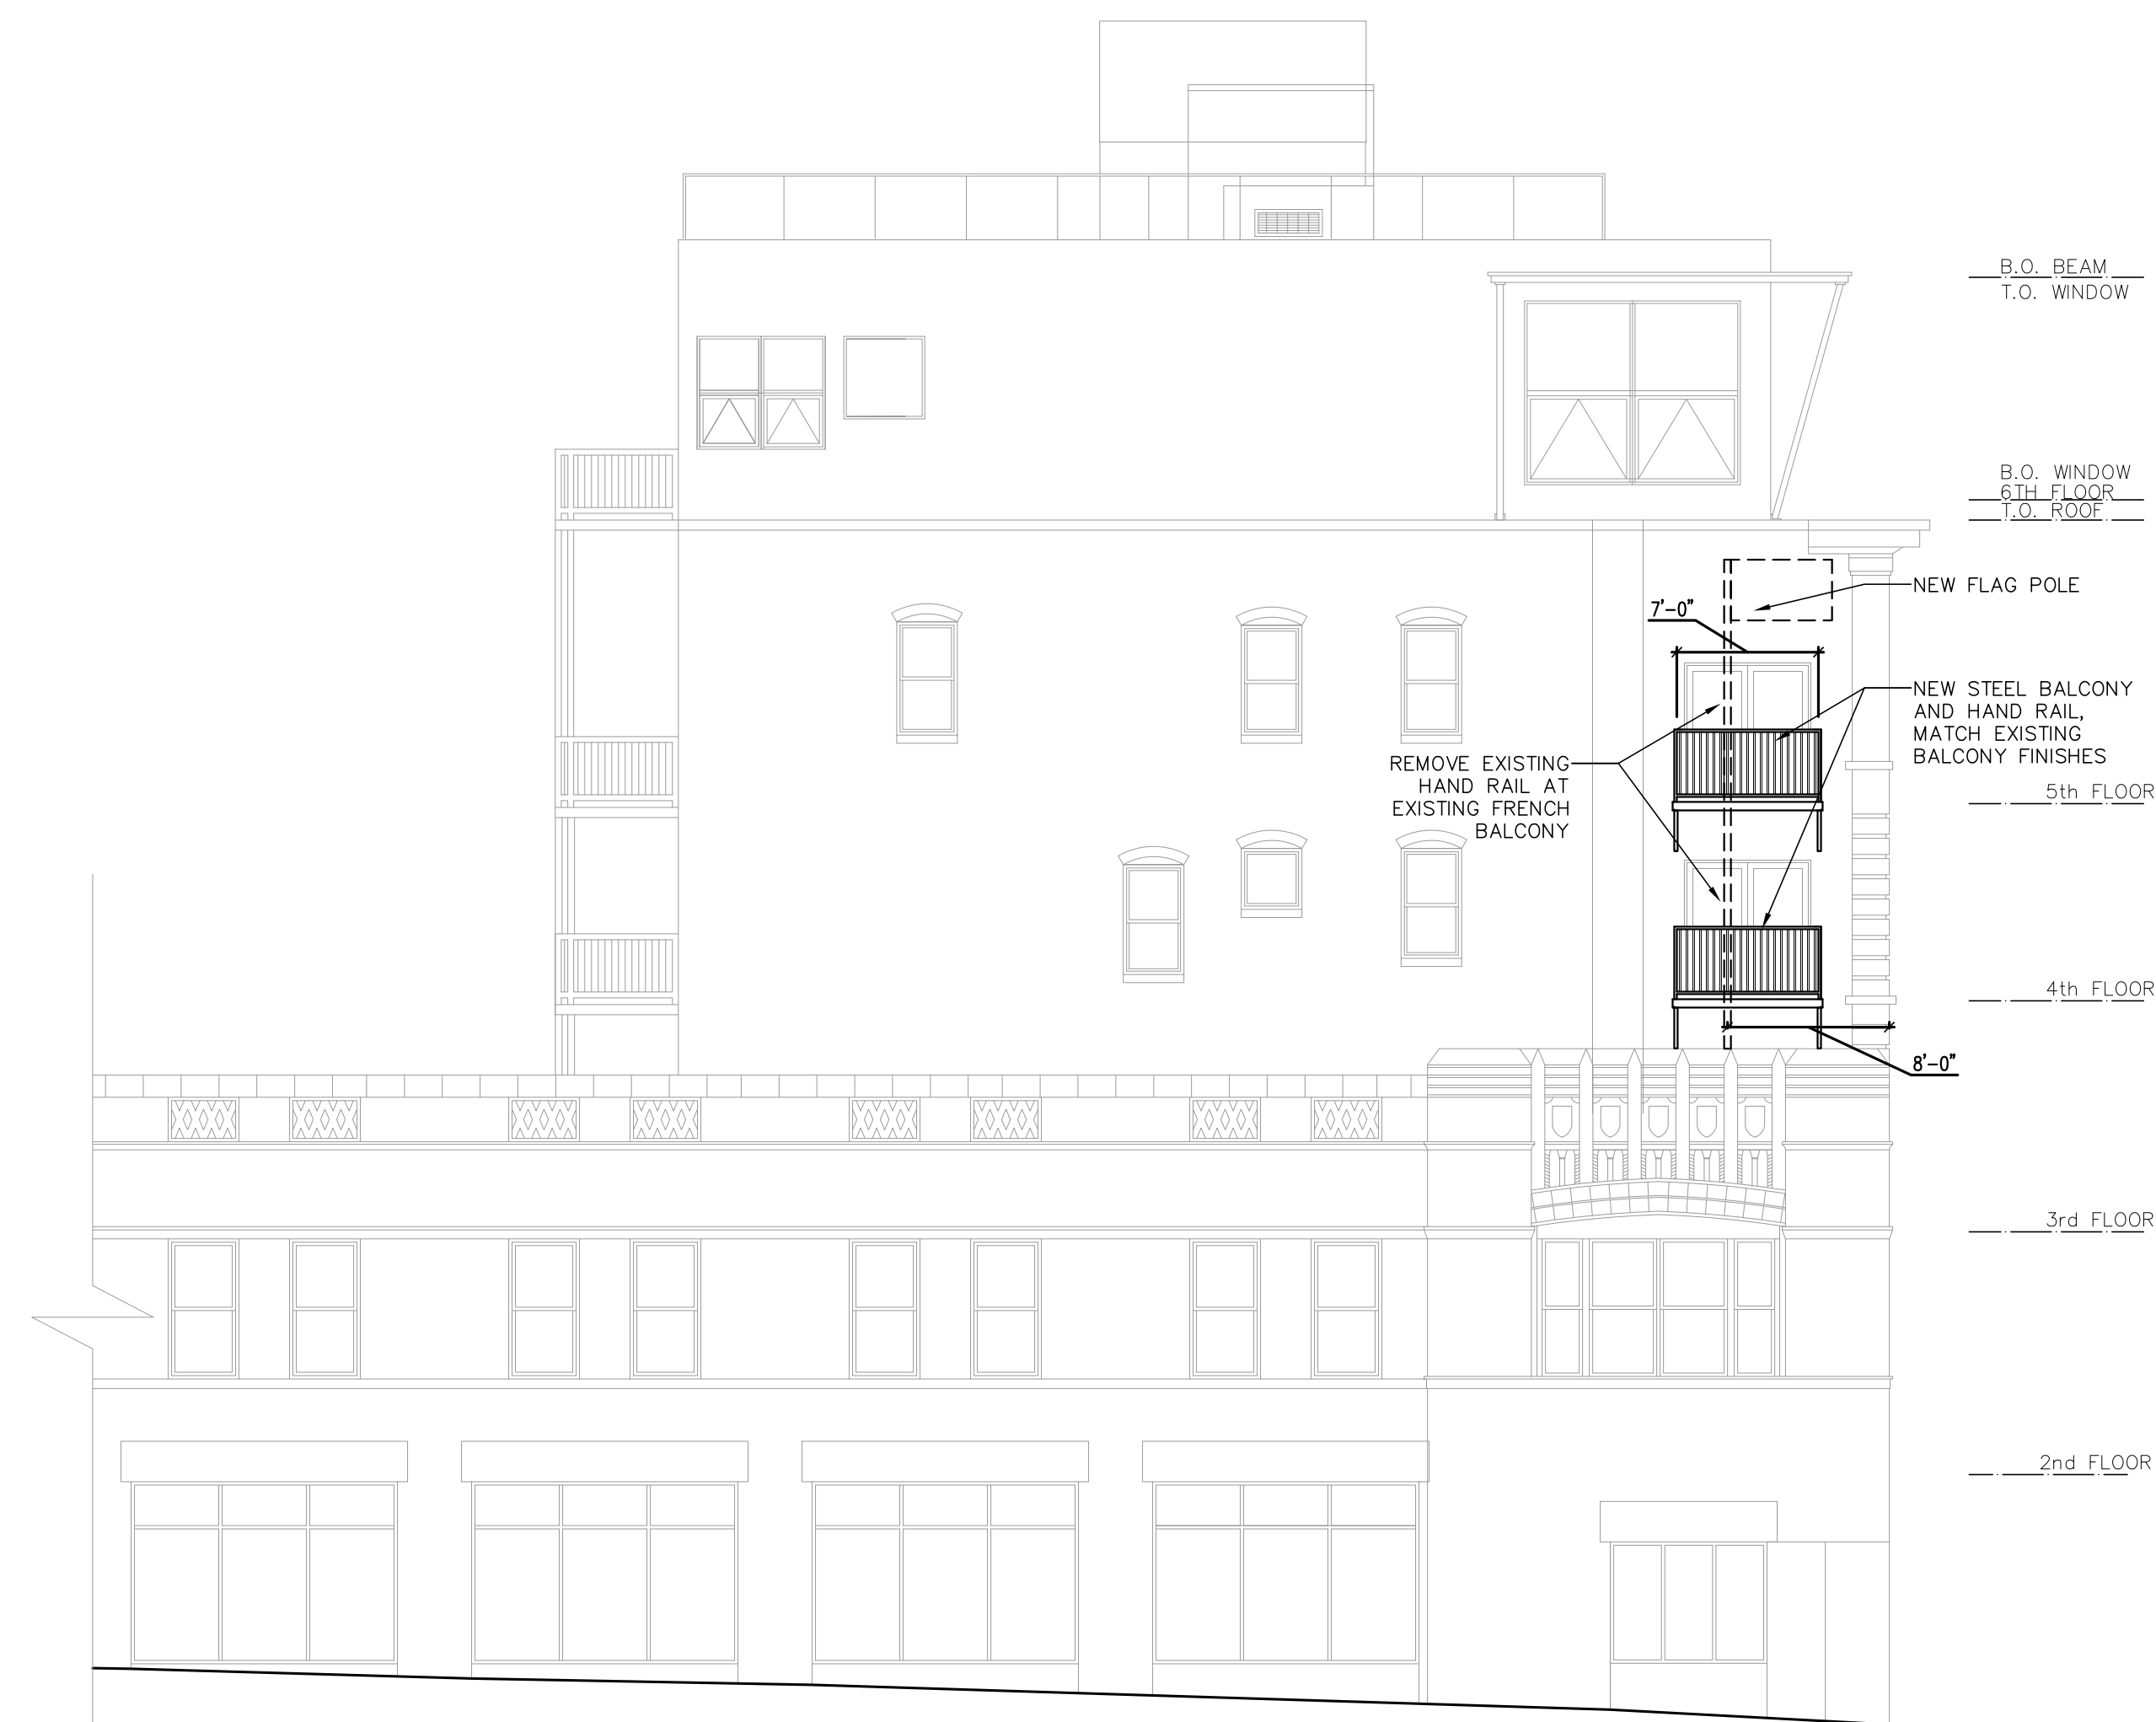


SOUTH ELEVATION

SCALE: 1/8" = 1'-0"




WEST ELEVATION

SCALE: 1/8" = 1'-0"

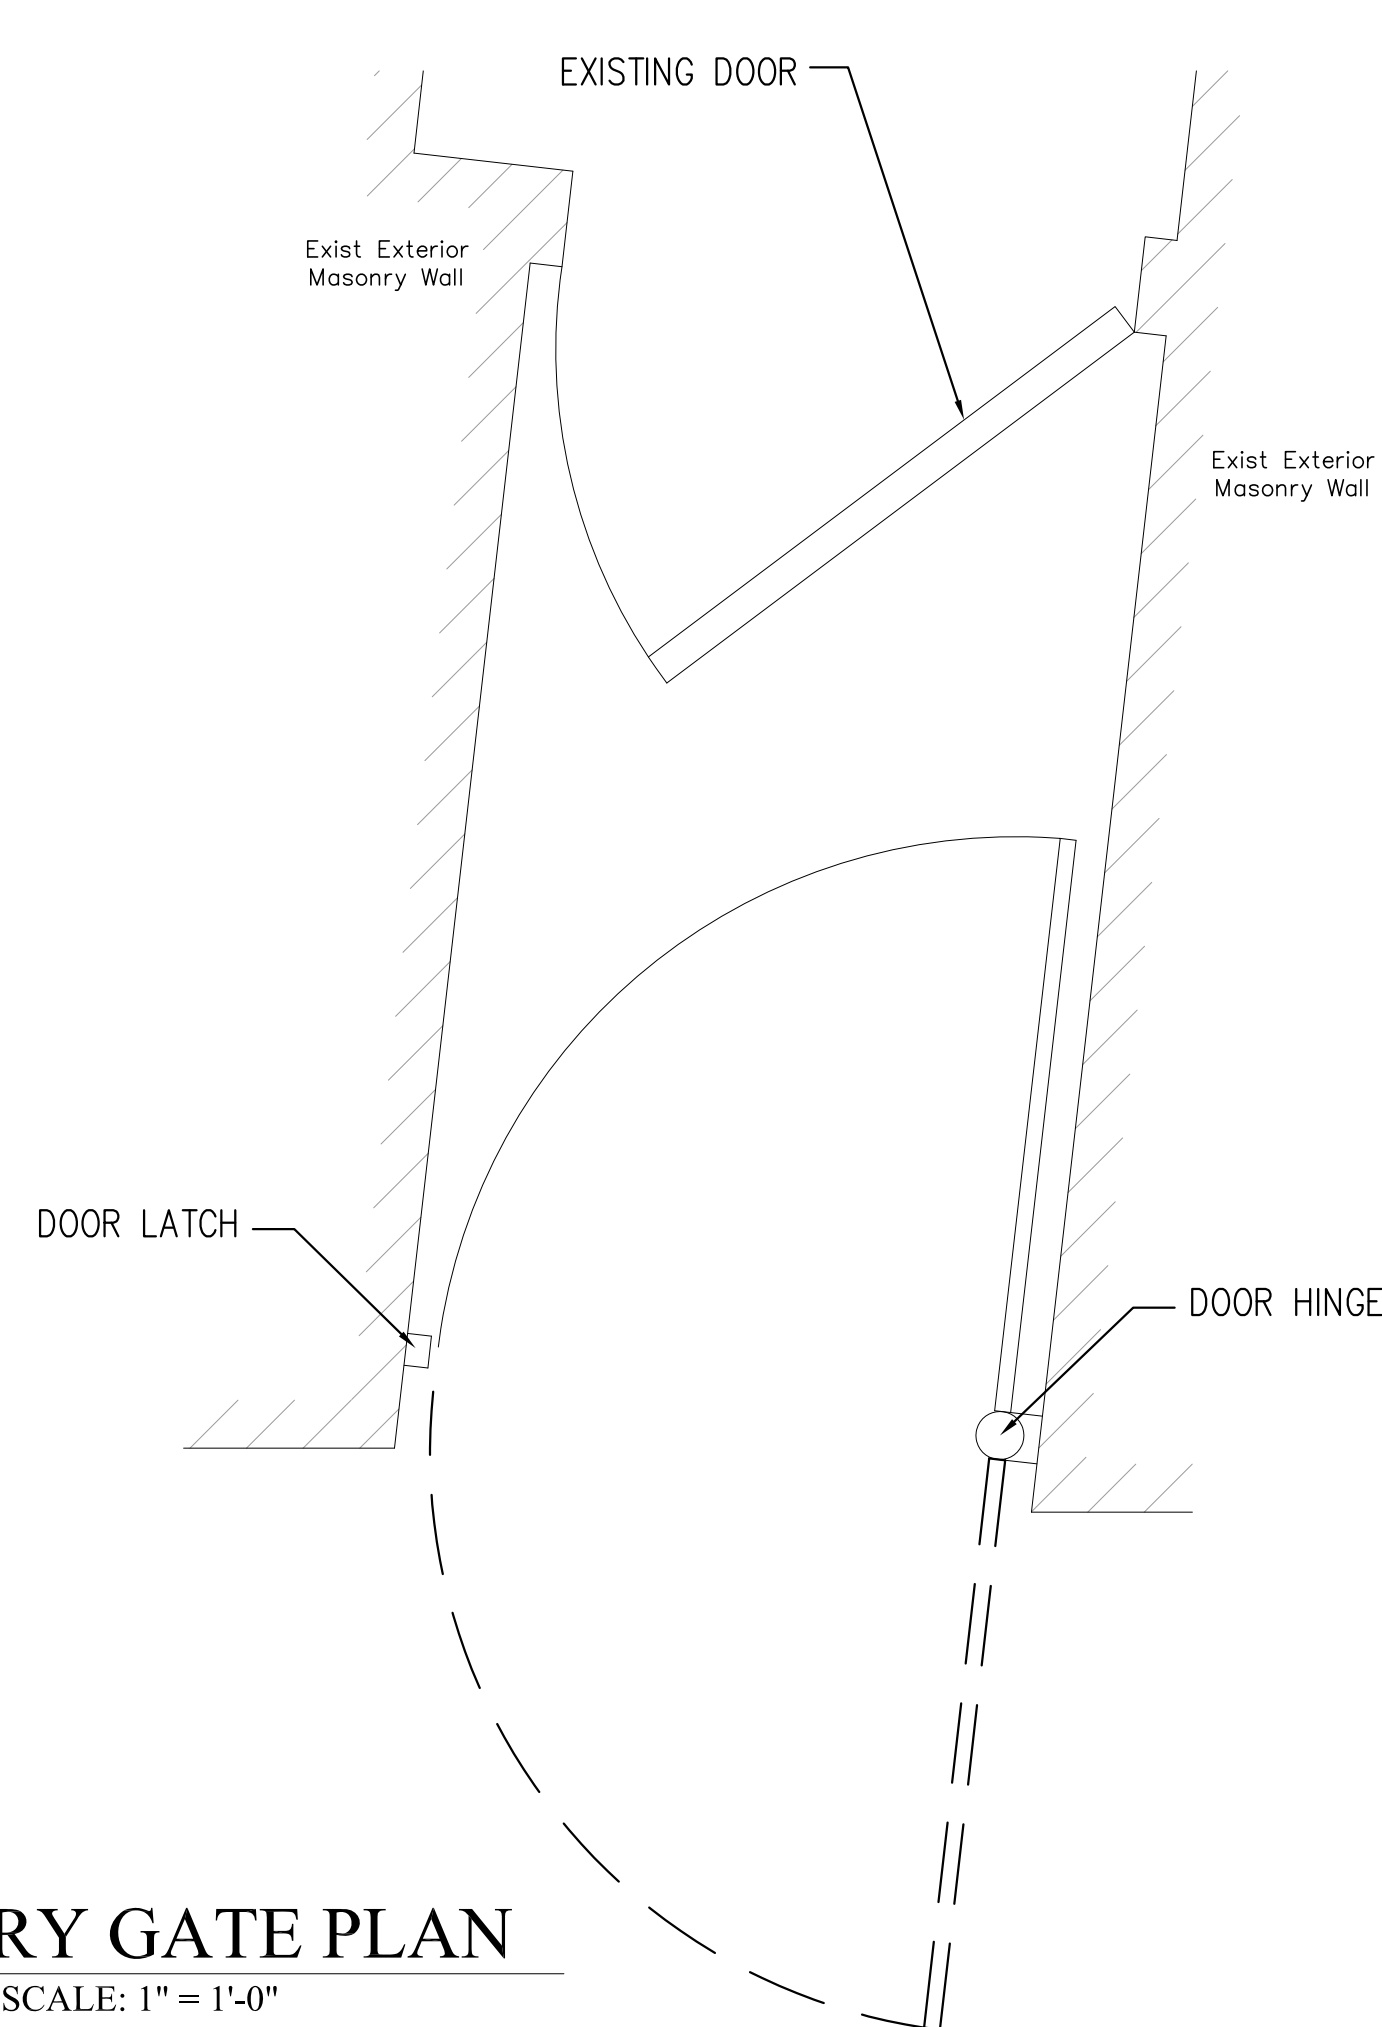


ENTRY GATE PLAN

SCALE: 1" = 1'-0"

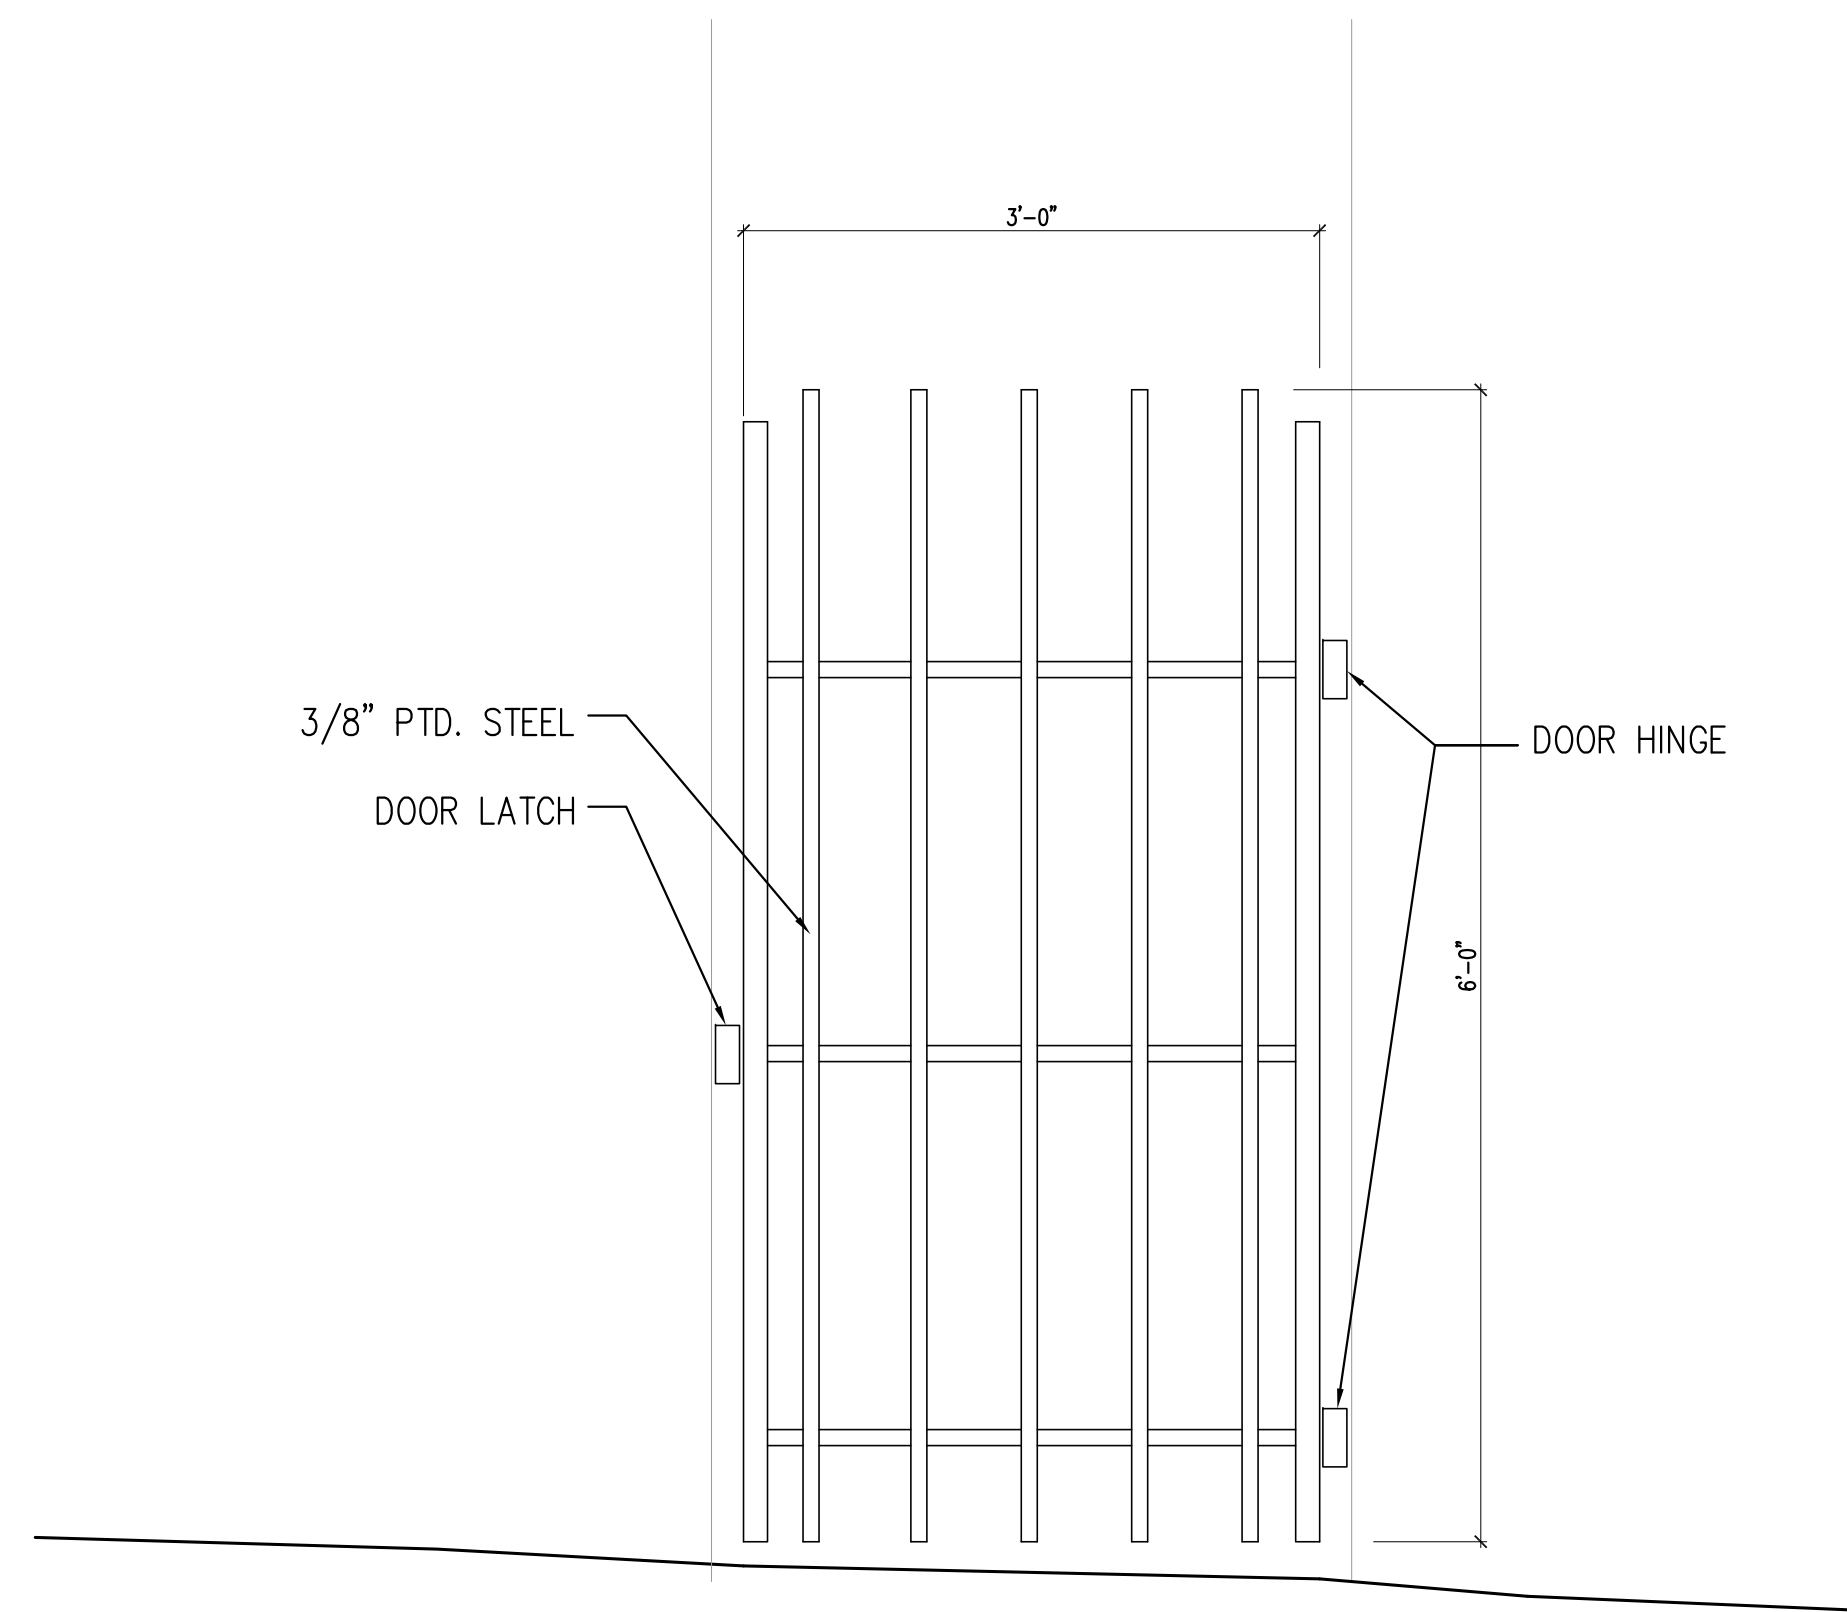

ENTRY GATE ELEVATION

SCALE: 1" = 1'-0"

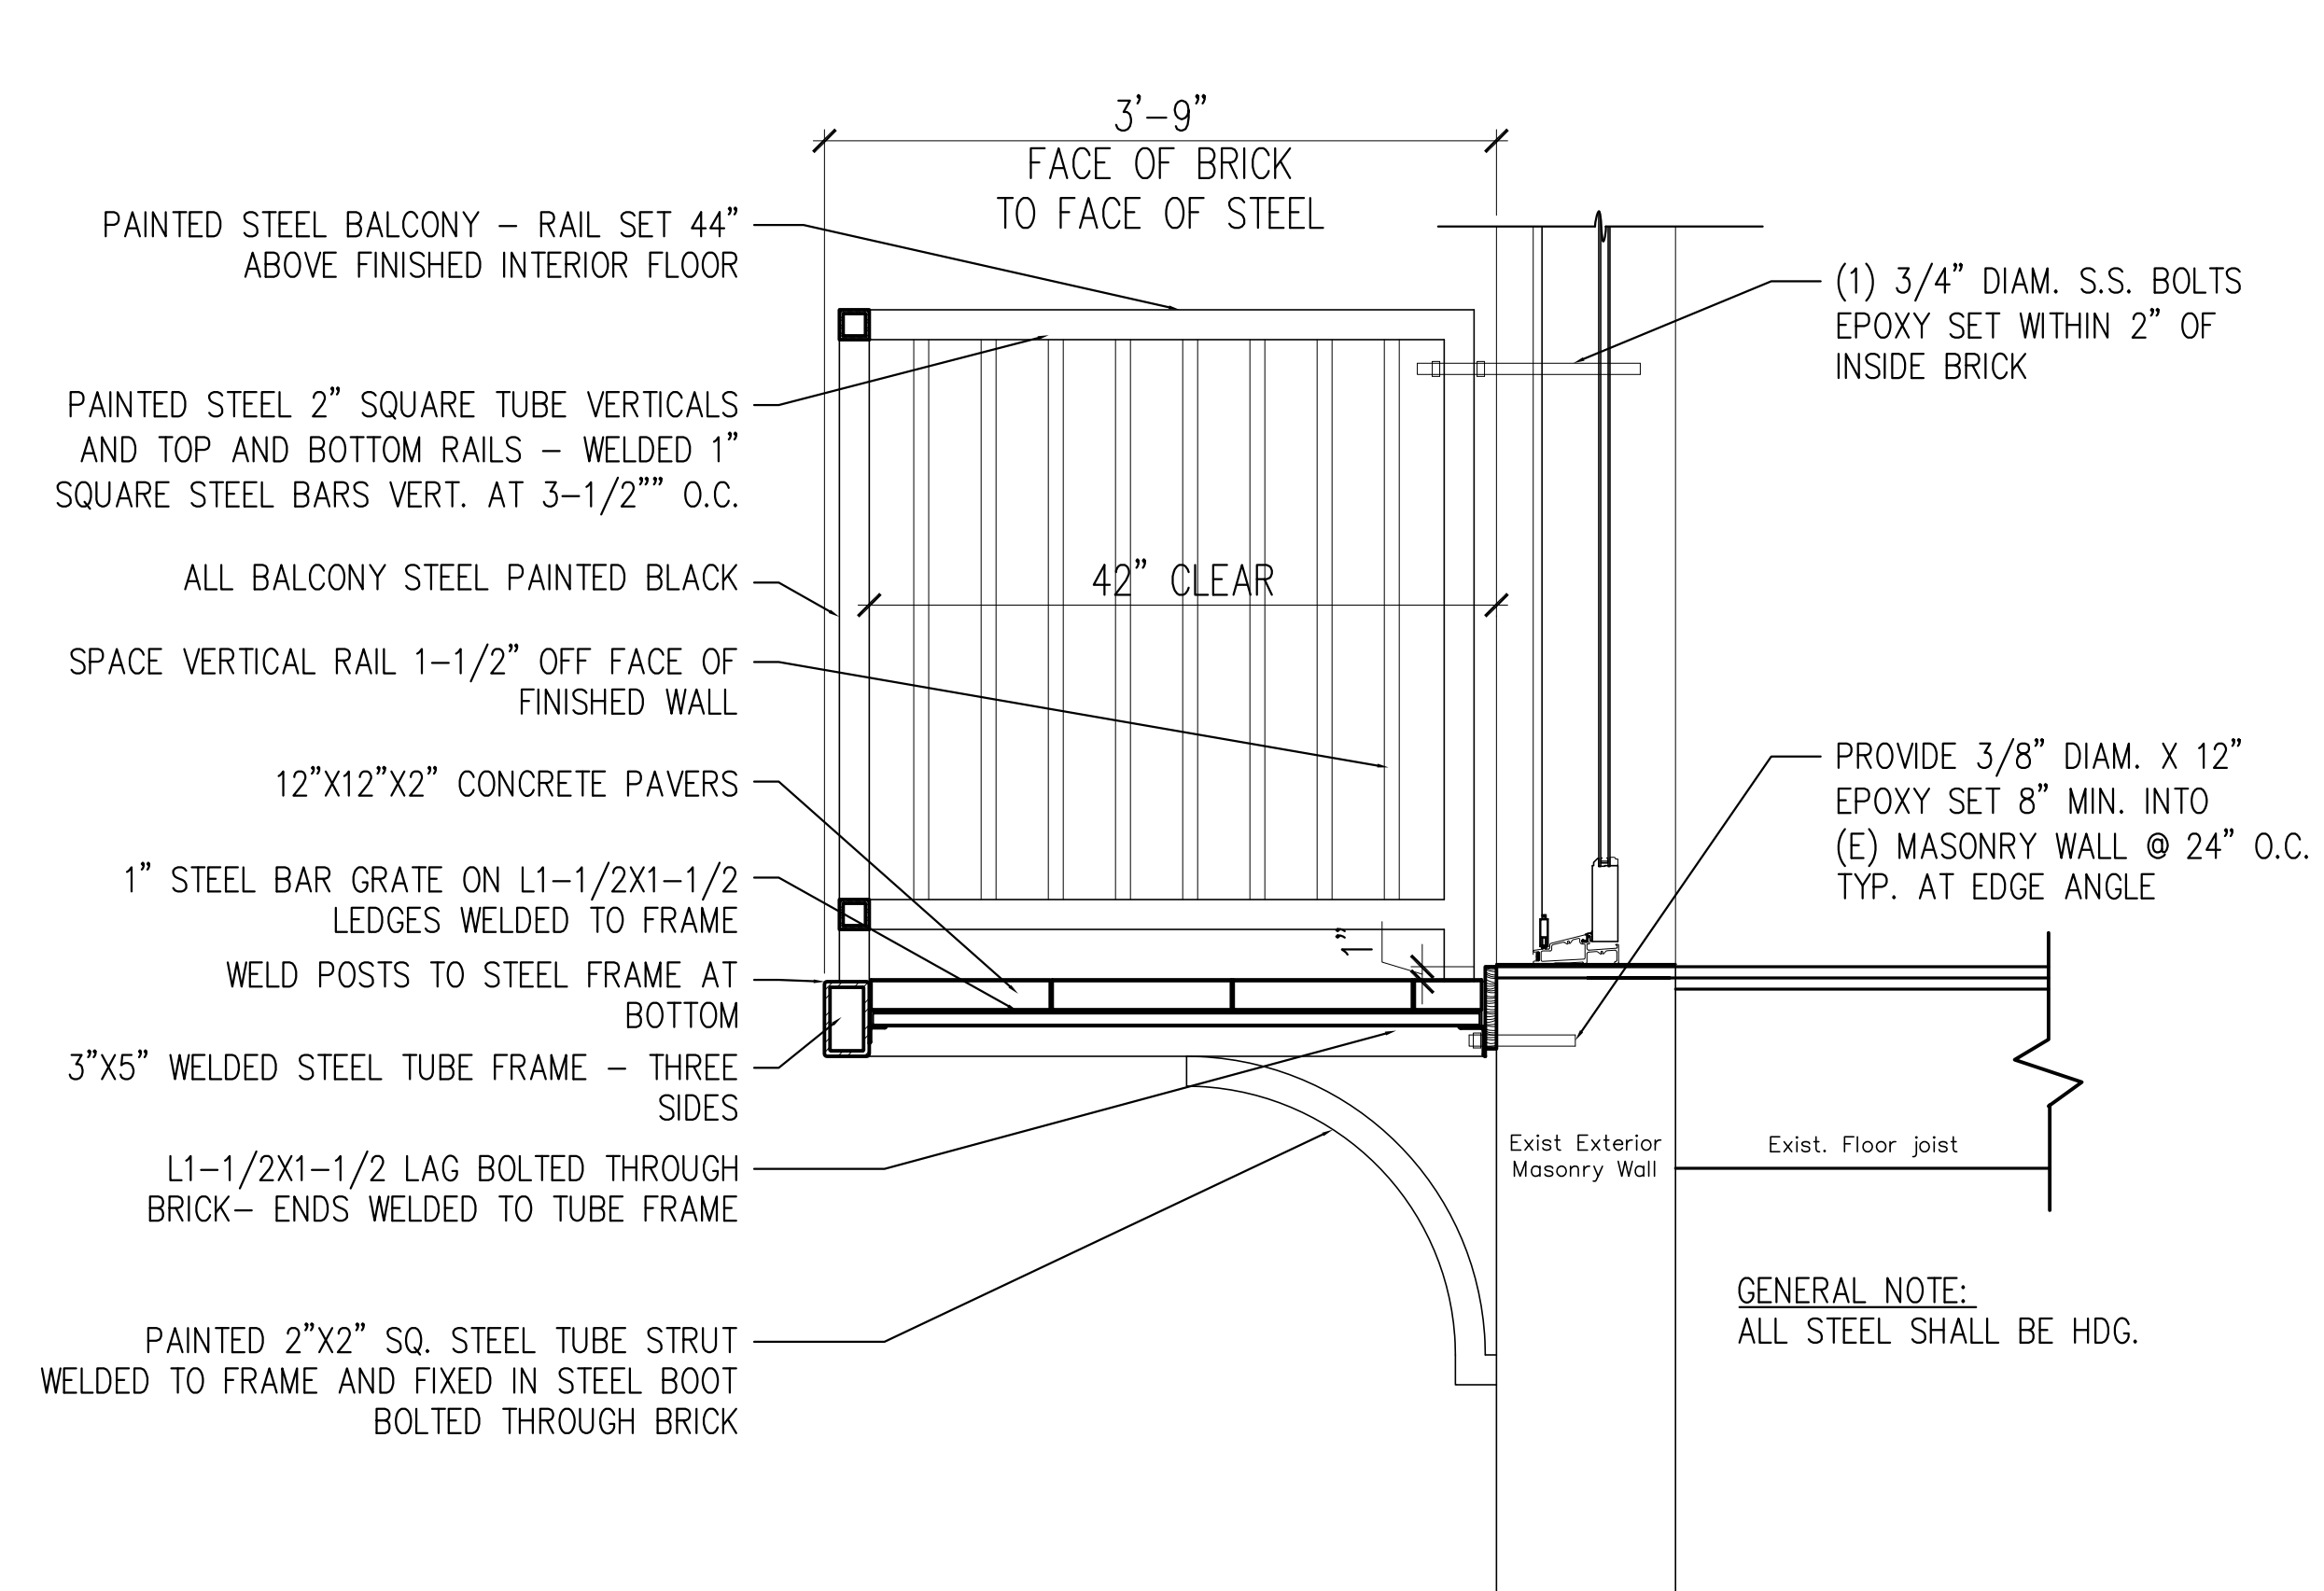

SECTION AT BALCONY

SCALE: 1" = 1'-0"

Prepared For:

Consulting Engineer:

ARCHETYPE
architects
48 Union Wharf Portland, Maine 04101
(207) 772-6022 Fax (207) 772-4056

Architect:

Winslow Lofts
545 CONGRESS ST.
PORTLAND, MAINE

Project:

Revisions:

Date: SEPT. 2015
Scale: 1/8" = 1'-0"

BUILDING ELEVATIONS AND DETAILS

A2.01

GENERAL NOTE:
ALL STEEL SHALL BE HDG.