



4 NORTH ELEVATION

A100-A104 SCALE: 3/32" = 1'-0"

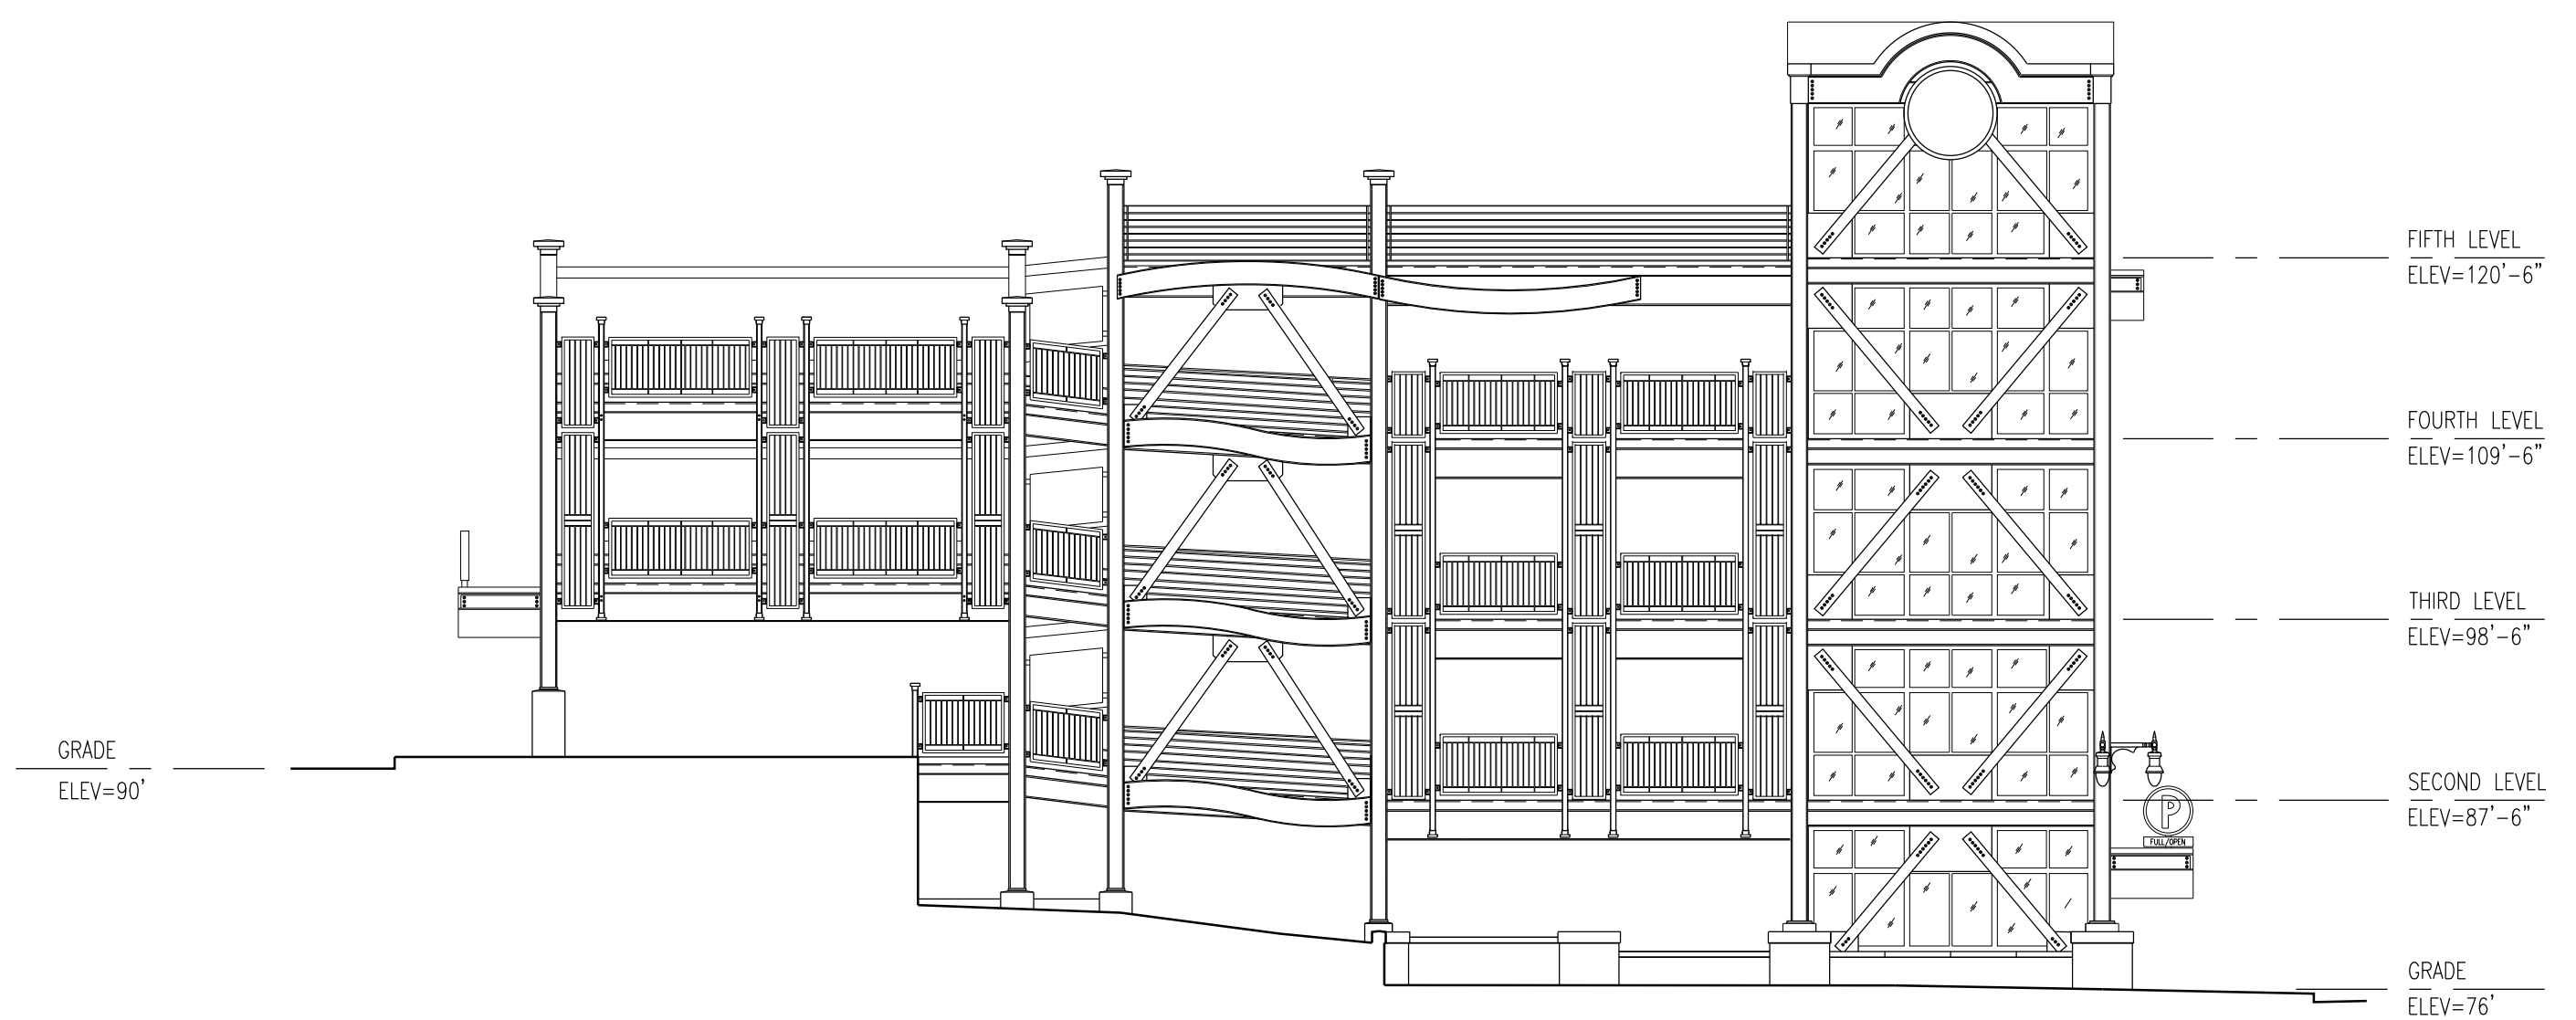


3 SOUTH ELEVATION

A100-A104 SCALE: 3/32" = 1'-0"

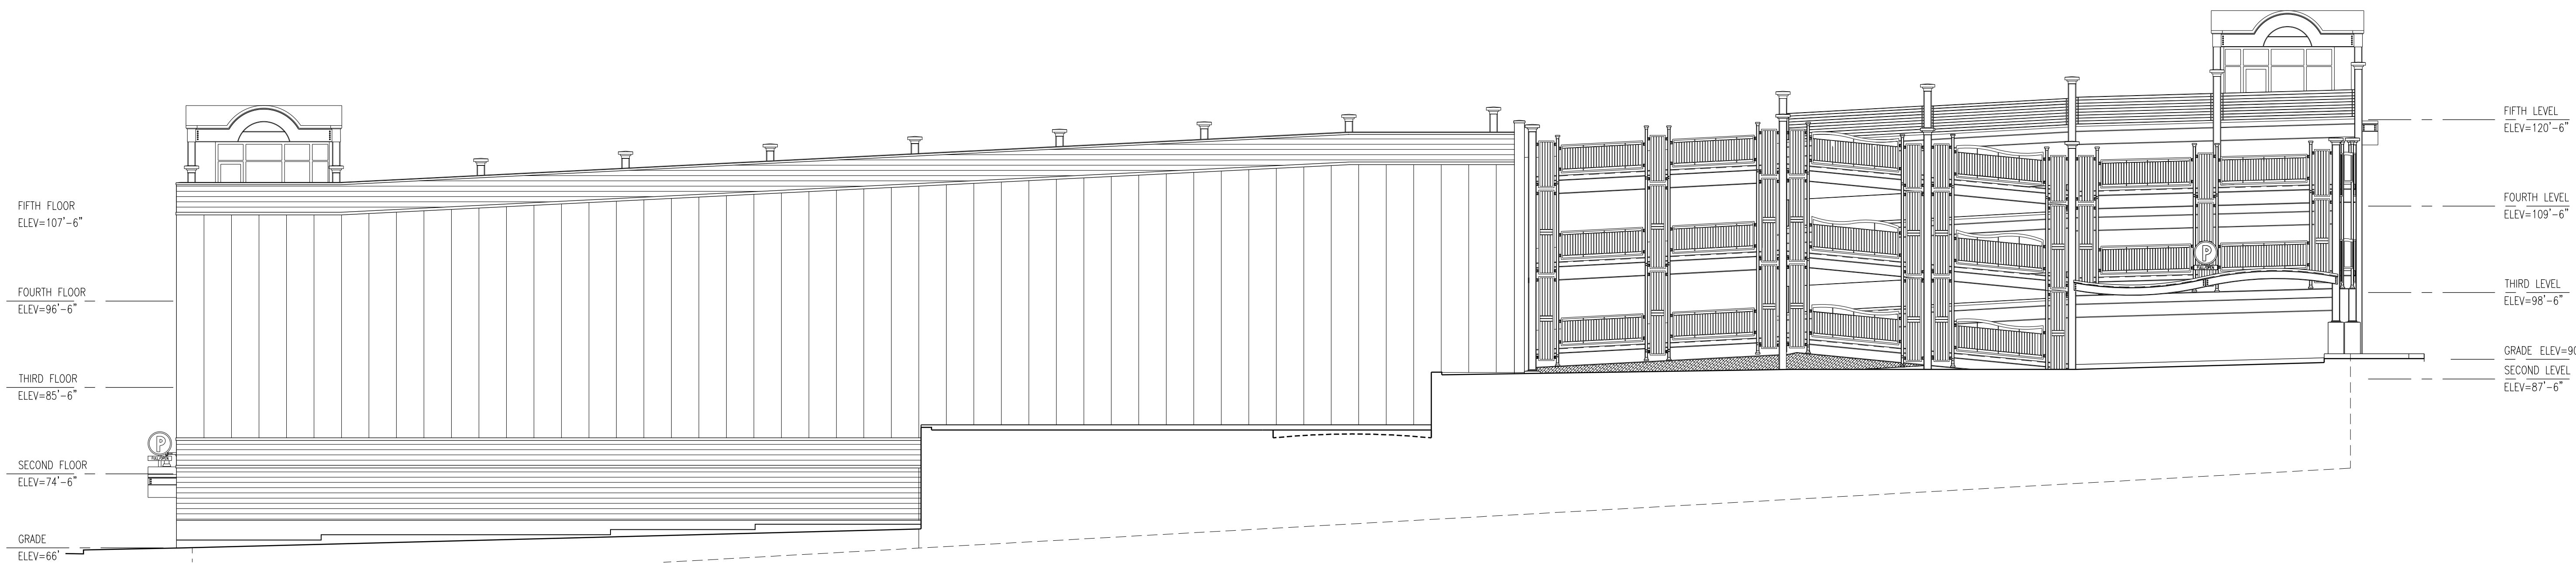

2 WEST ELEVATION

A100-A104 SCALE: 3/32" = 1'-0"

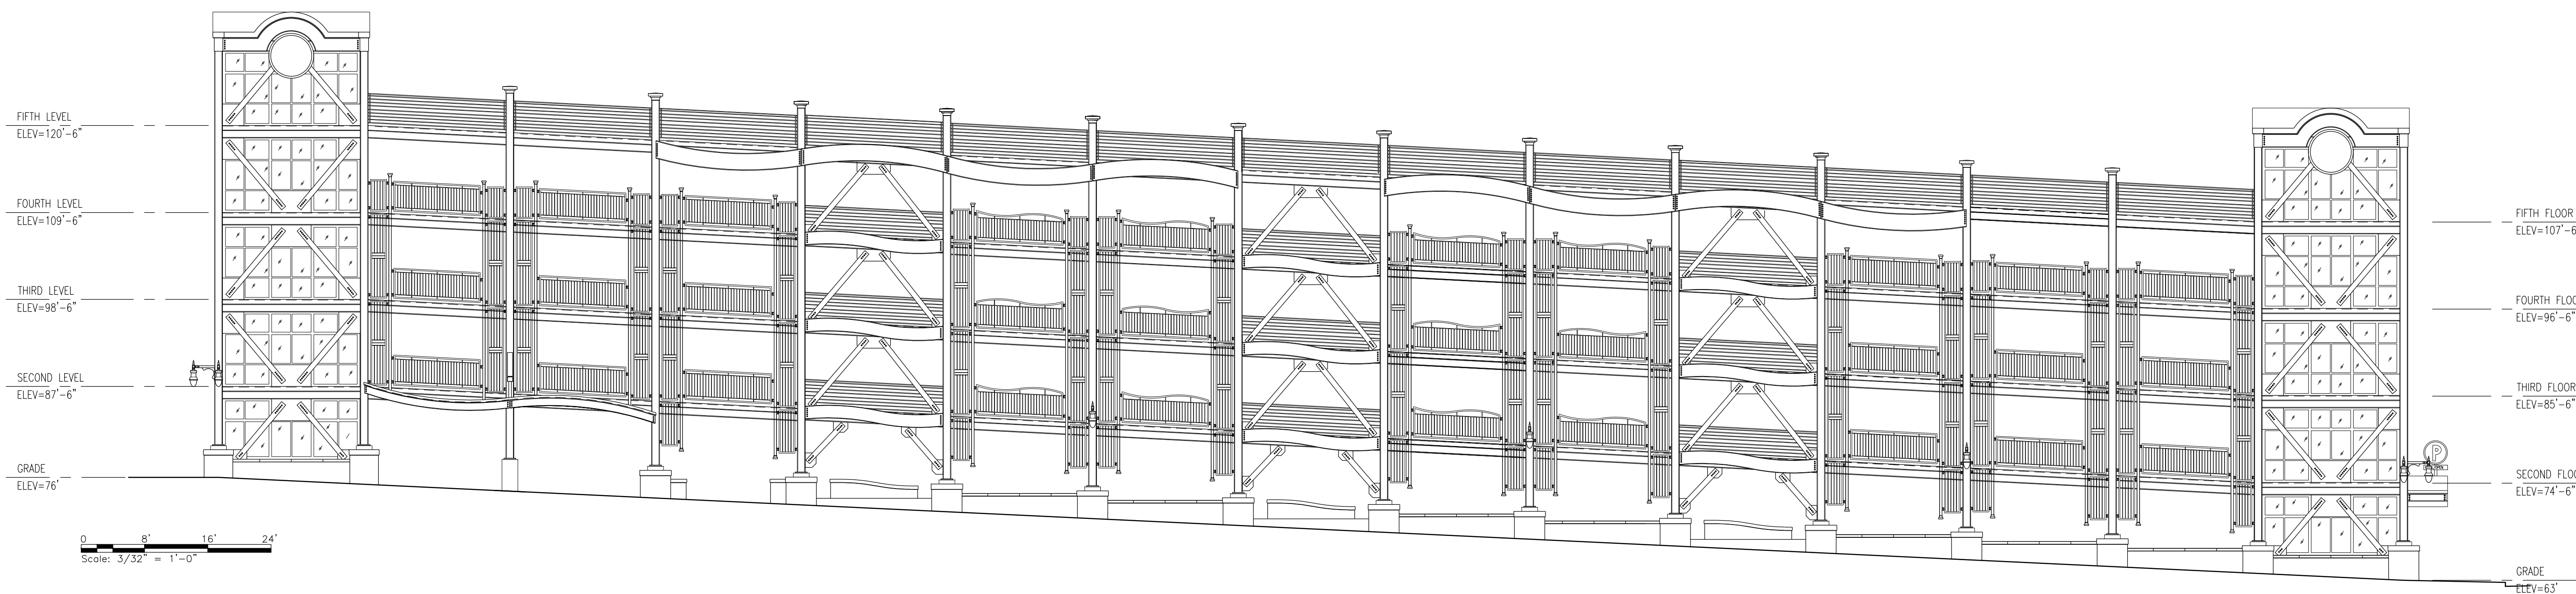

1 EAST ELEVATION

A100-A104 SCALE: 3/32" = 1'-0"

PLATZ ASSOCIATES
 Architects - Engineers
 Construction Managers
 Tel 207-784-2941
 Fax 207-784-3866
 Two Great Falls Plaza, Auburn, Maine 04210

Proposed New Construction of:
OCEAN GATE GARAGE
 48 - 72 Brown Street
 Portland, Maine

REVIEW COPY

- DRAWING STATUS
- OFFICE REVIEW
 - CLIENT REVIEW
 - PERMIT REVIEW
 - BID SET
 - CONTRACT DRAWING
 - CONSTRUCTION

No drawing shall be recognized as a construction document unless it bears a blue inked registration seal.

SHEET TITLE
EXTERIOR ELEVATIONS

JOB NO.
201601

DRAWN BY
TRN

CHECKED BY
 ~

SCALE
AS NOTED

ORIGINAL DATE
06-13-2017

REVISION DATE
 ~

SHEET
A200