

OCEAN GATE GARAGE

CUMBERLAND AVENUE AT BROWN STREET
PORTLAND, MAINE

Developer:
Anew Development, LLC
30 Danforth Street, Suite 213
Portland, Maine 04101
207-272-8550


Consultants:




Architect
Travis Nadeau, Architect
Two Great Falls Plaza
Auburn, Maine 04210
207.784-2941




Civil Engineer
Ransom Consulting, Inc.
400 Commercial Street, Suite 404
Portland, Maine 04101
207-772-2891

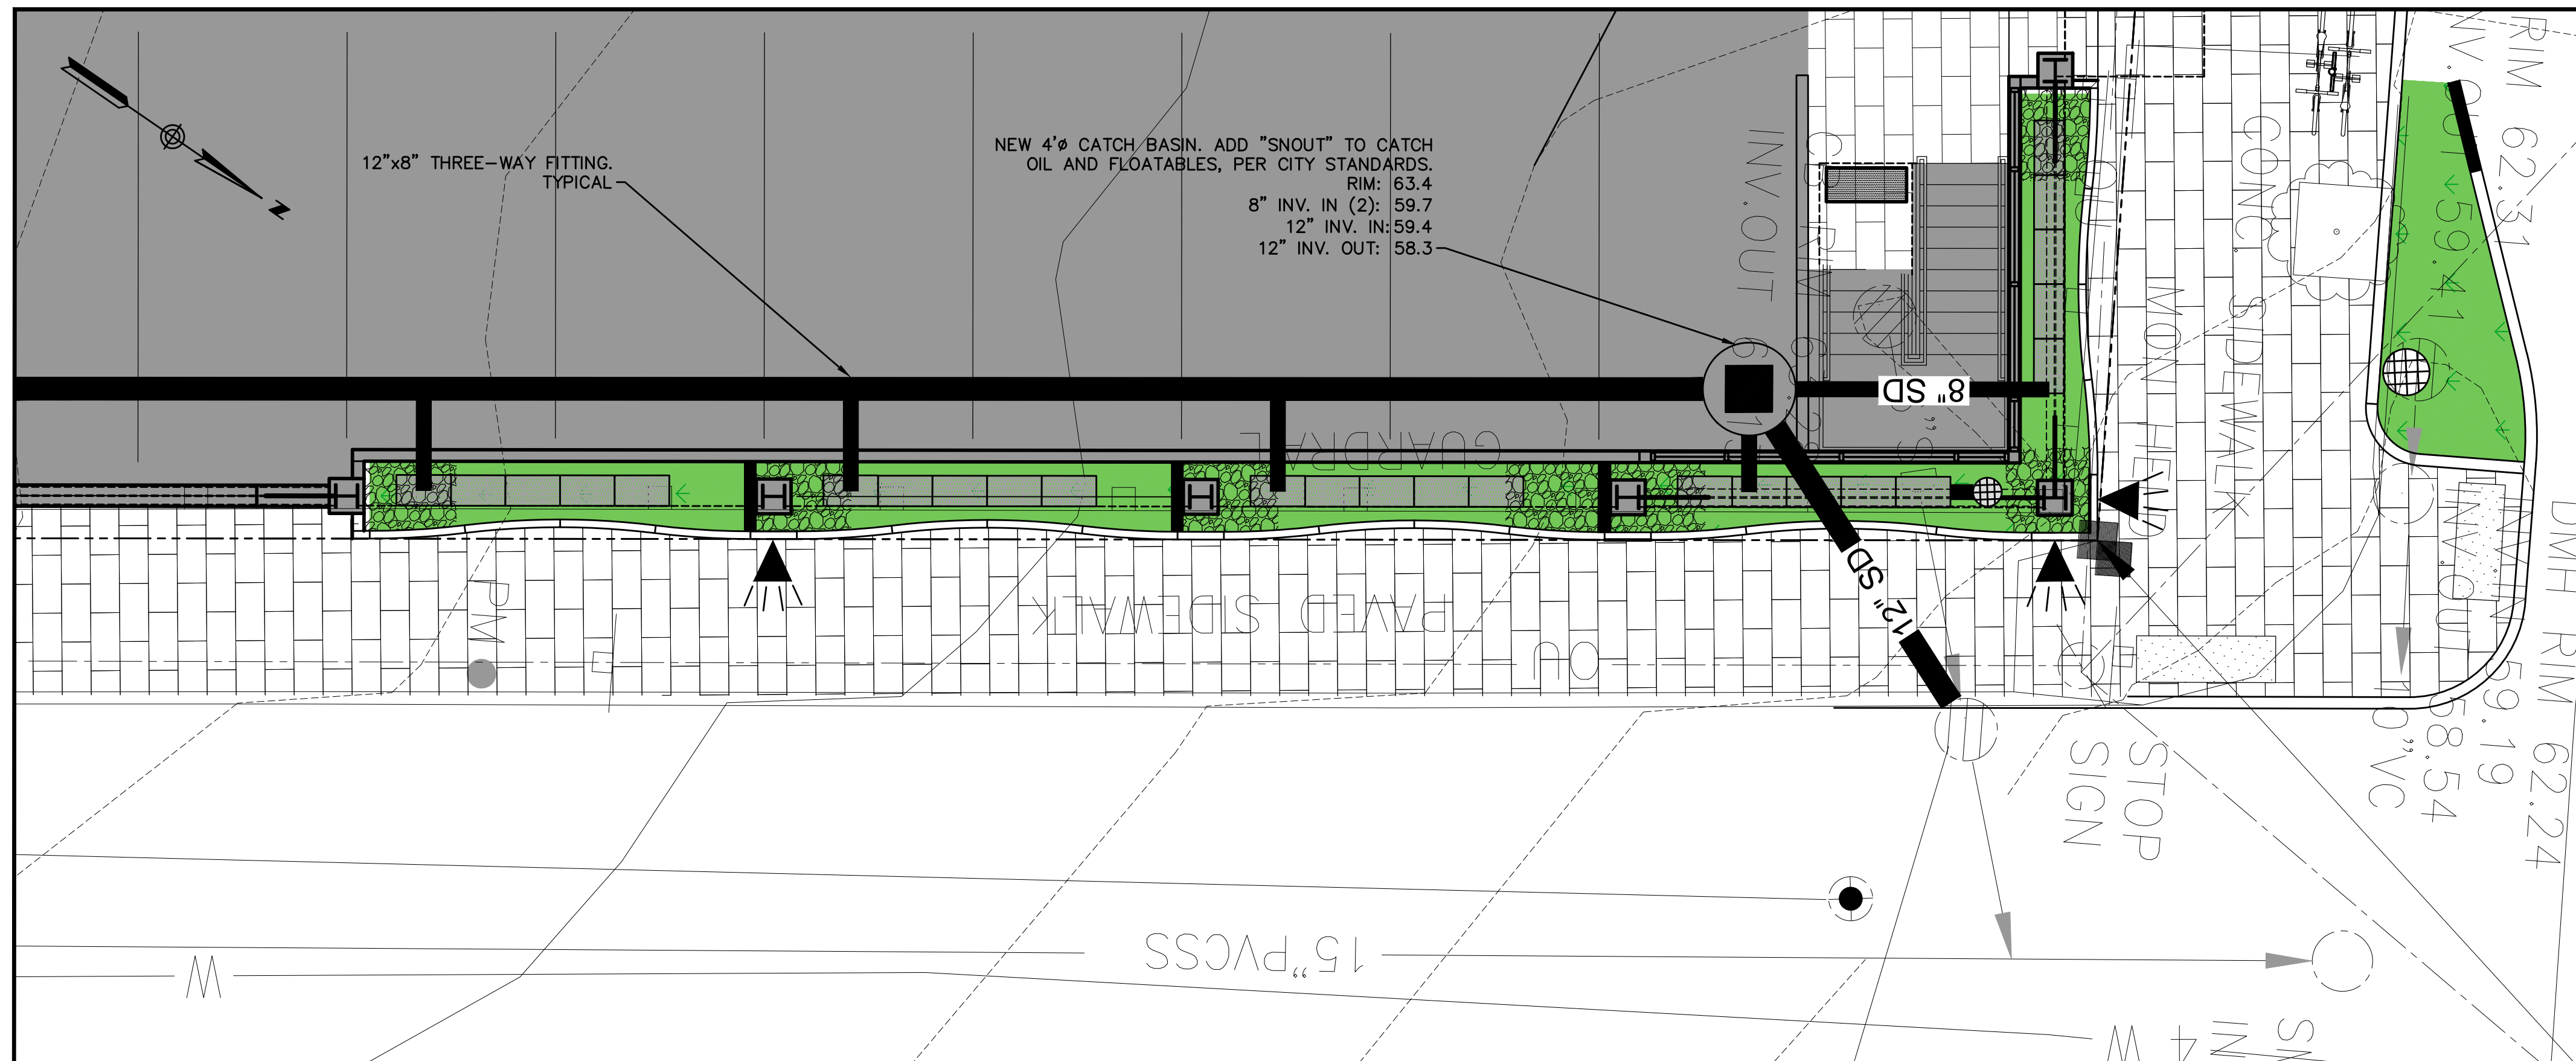


PLAN - NORTHERN SET OF PLANTERS ON BROWN ST
1"=5'

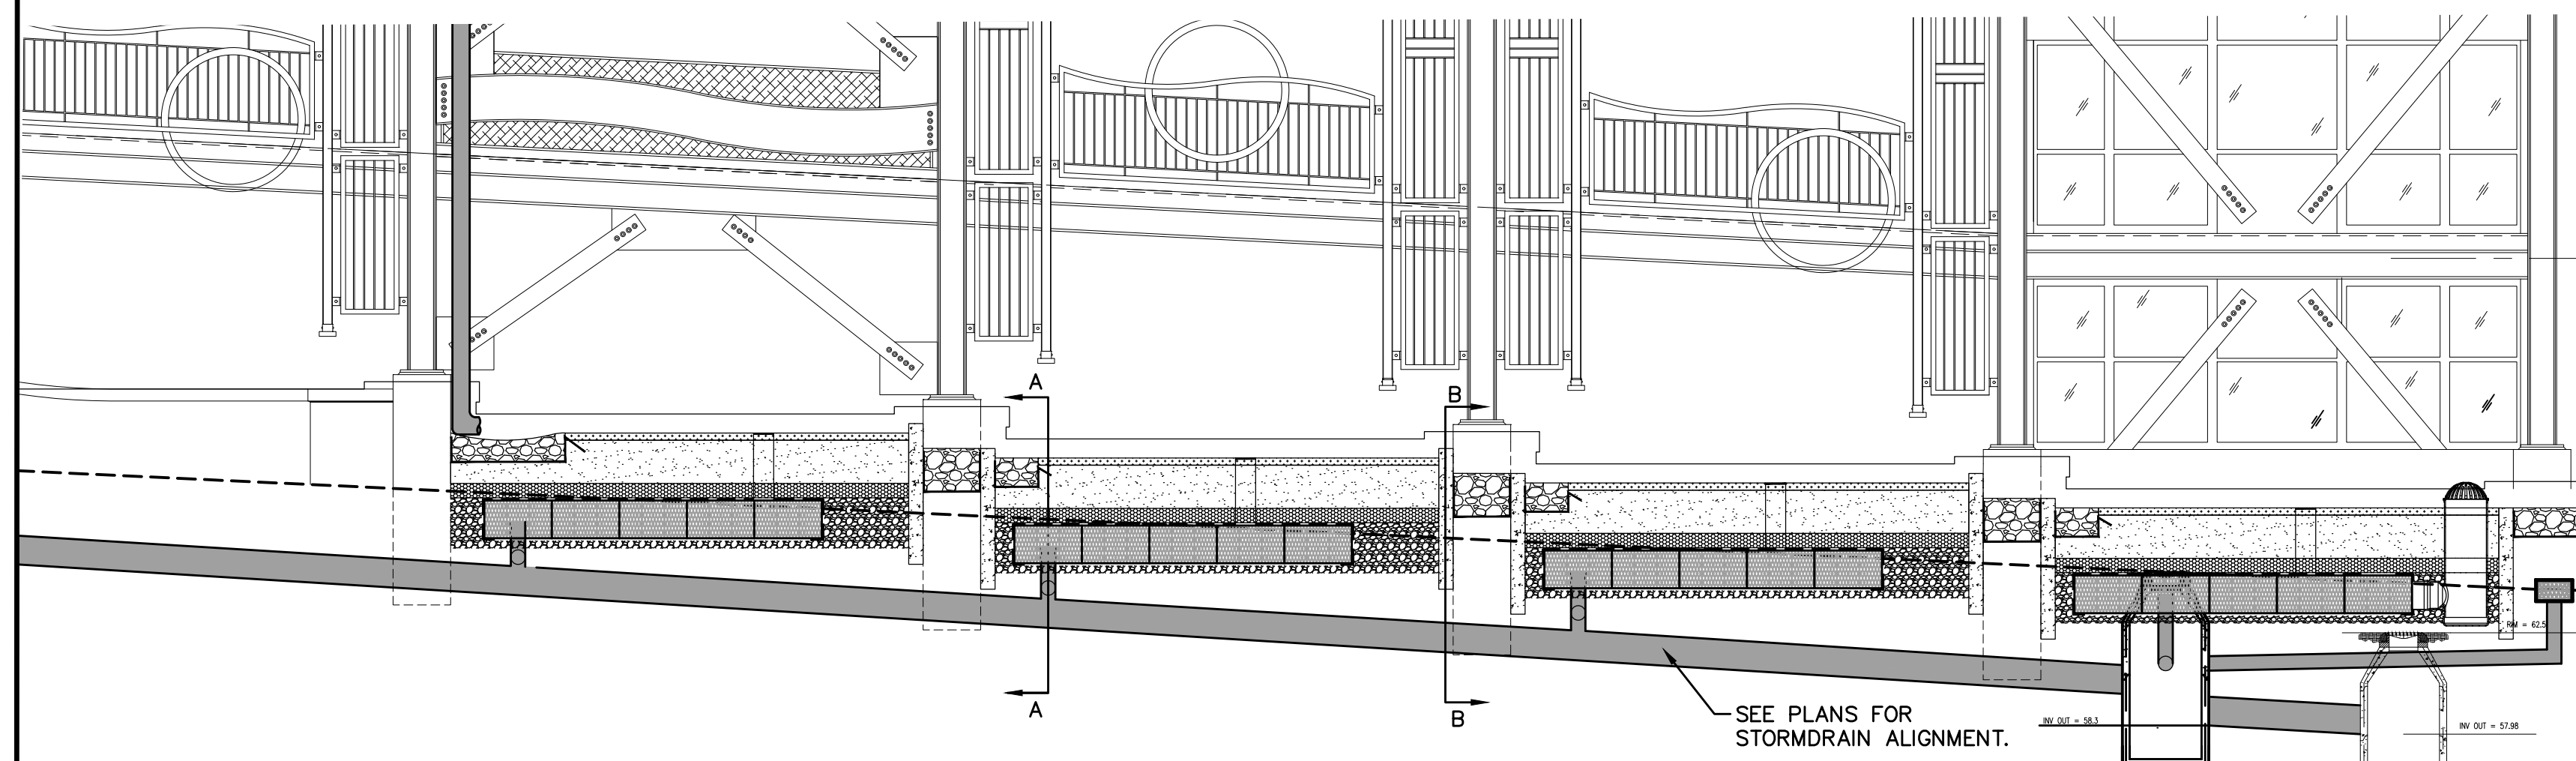


PROFILE - NORTHERN SET OF PLANTERS ON BROWN ST
1"=5'

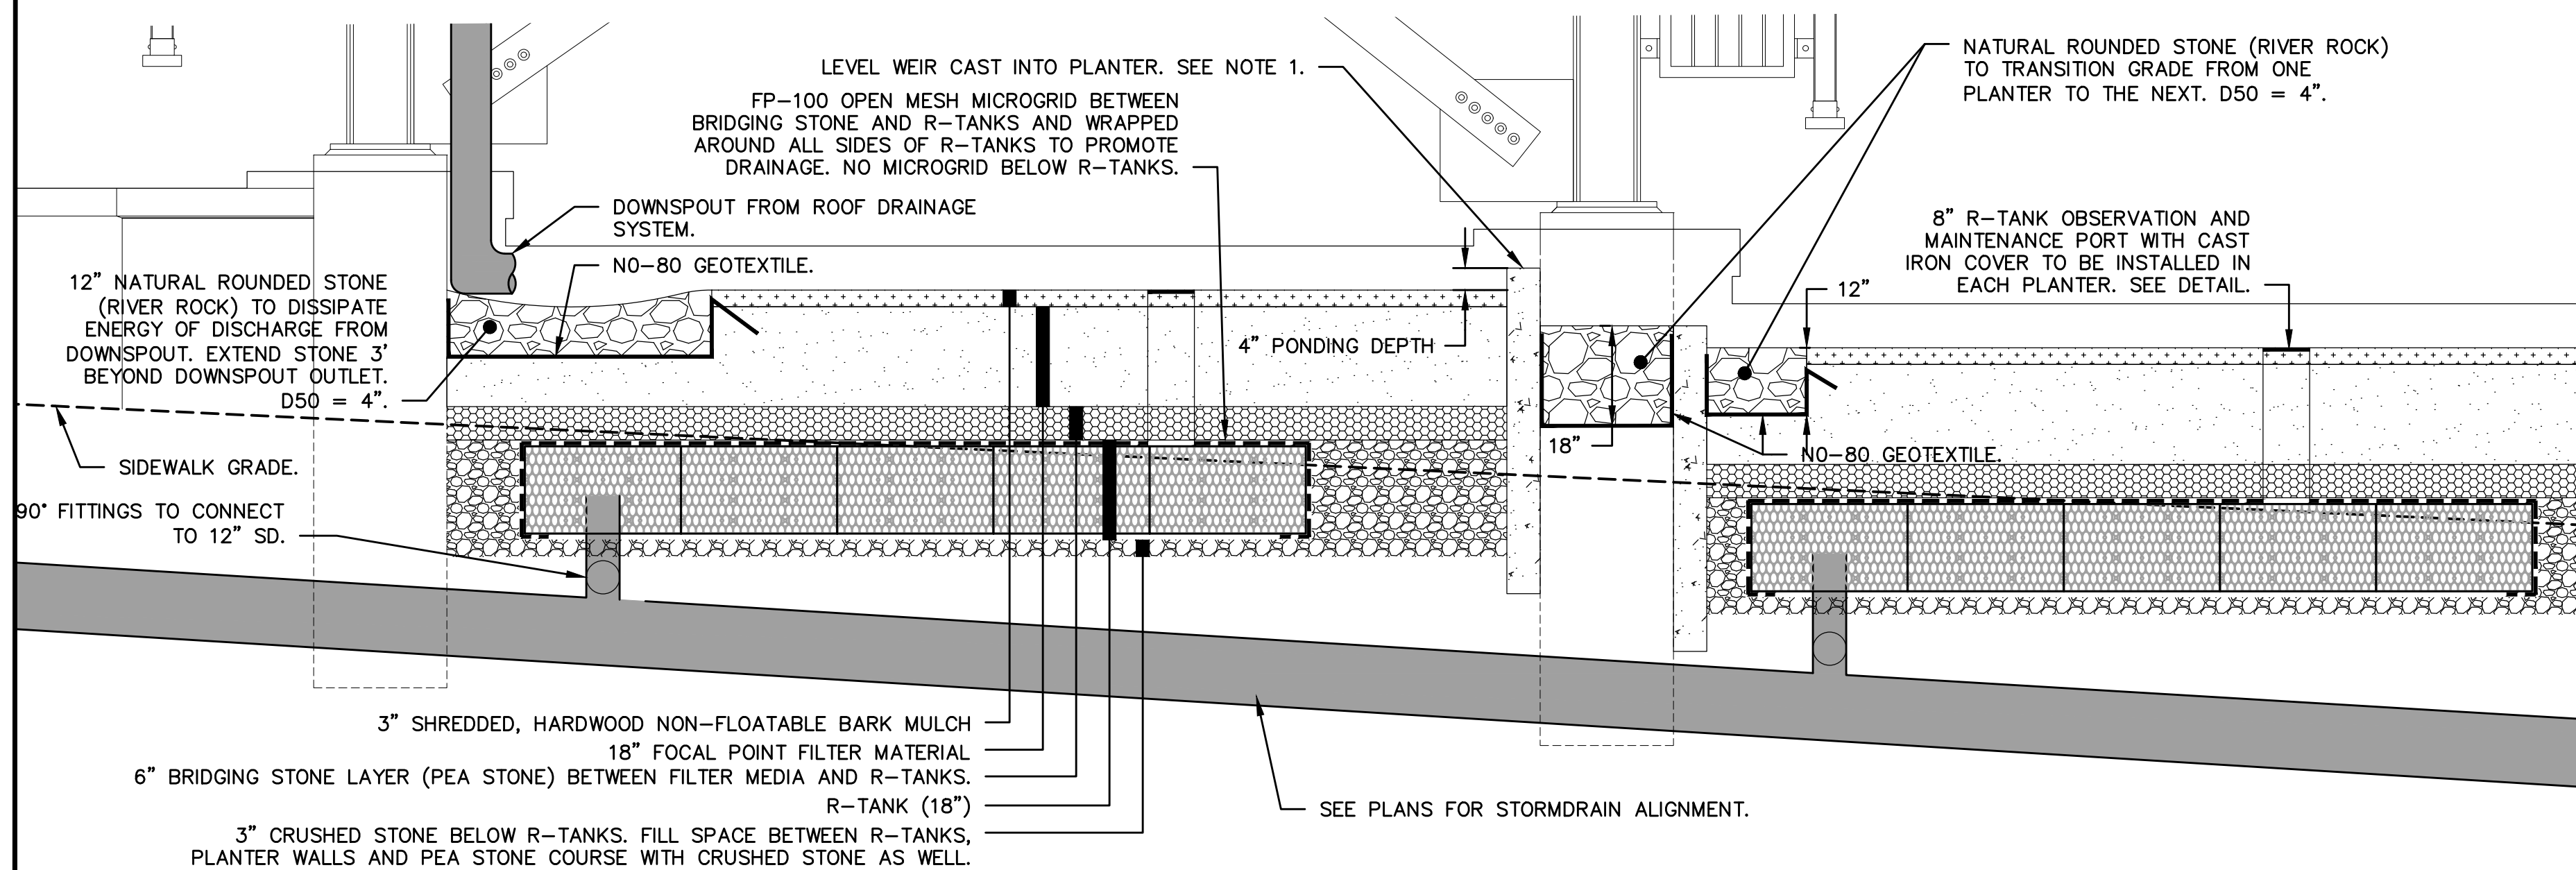


TYPICAL FOCAL POINT PLANTER
1"=2'

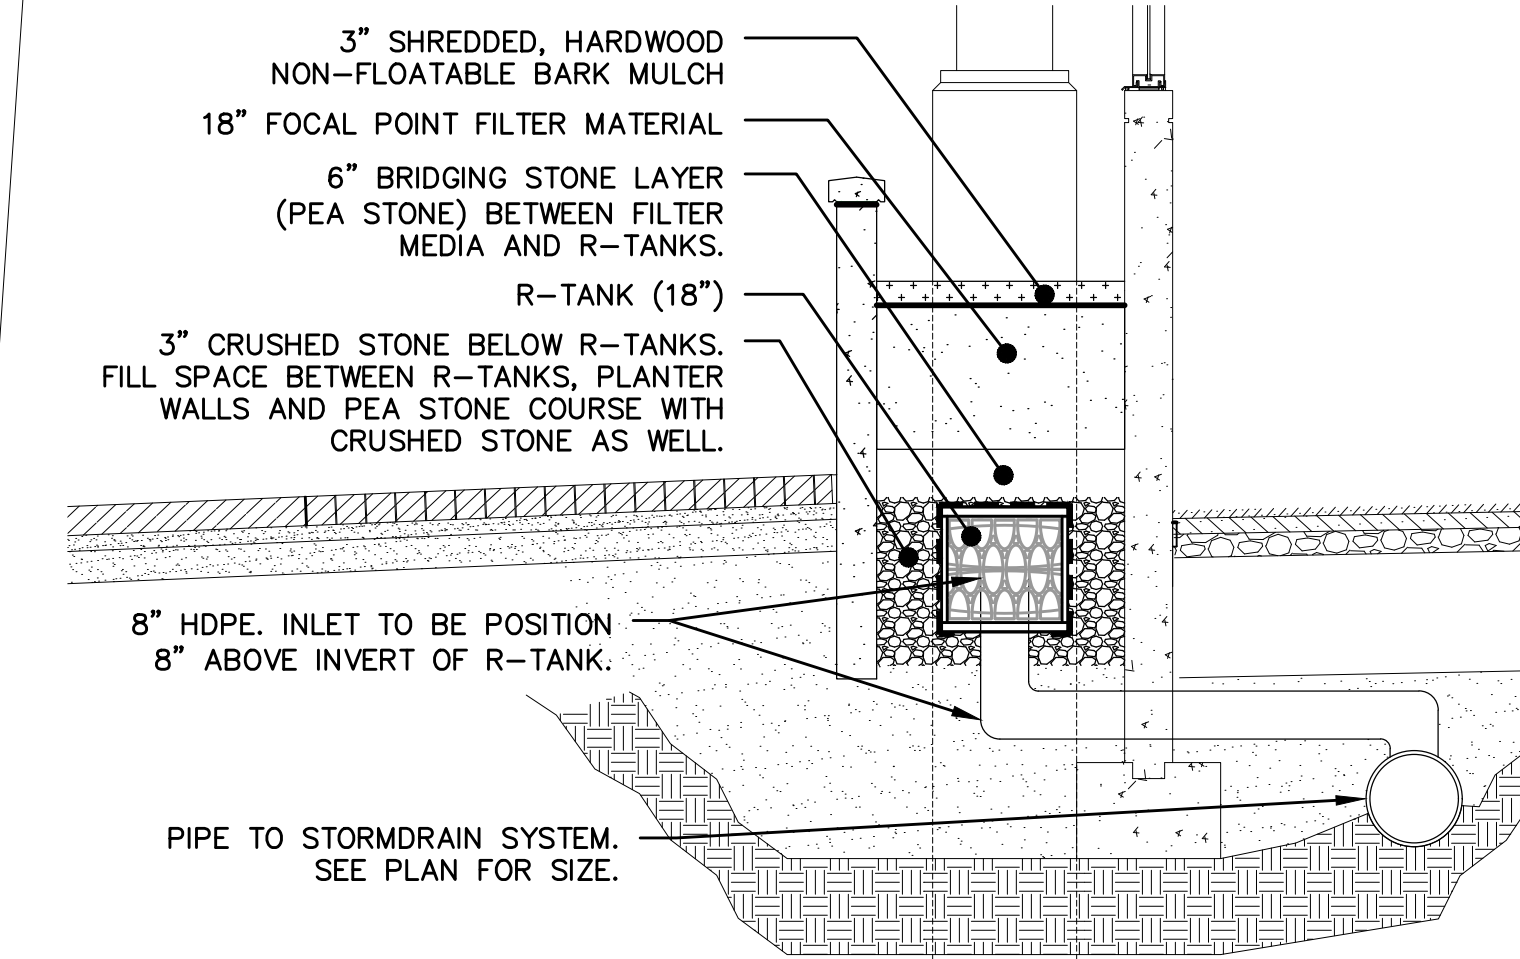

SECTION A-A
NOT TO SCALE

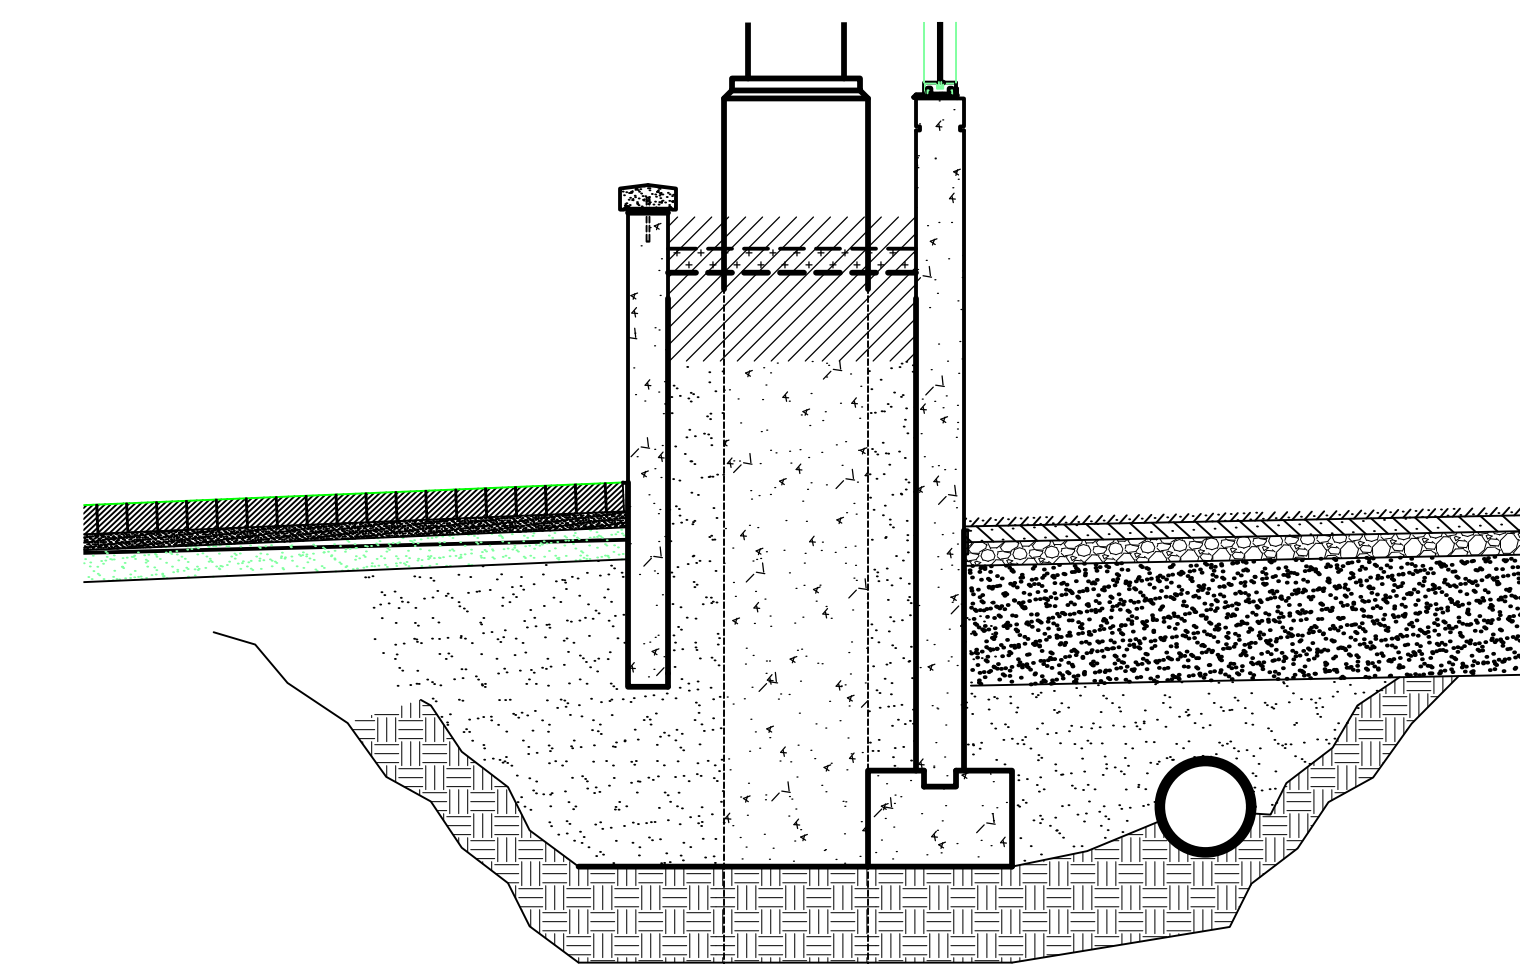

SECTION B-B
NOT TO SCALE

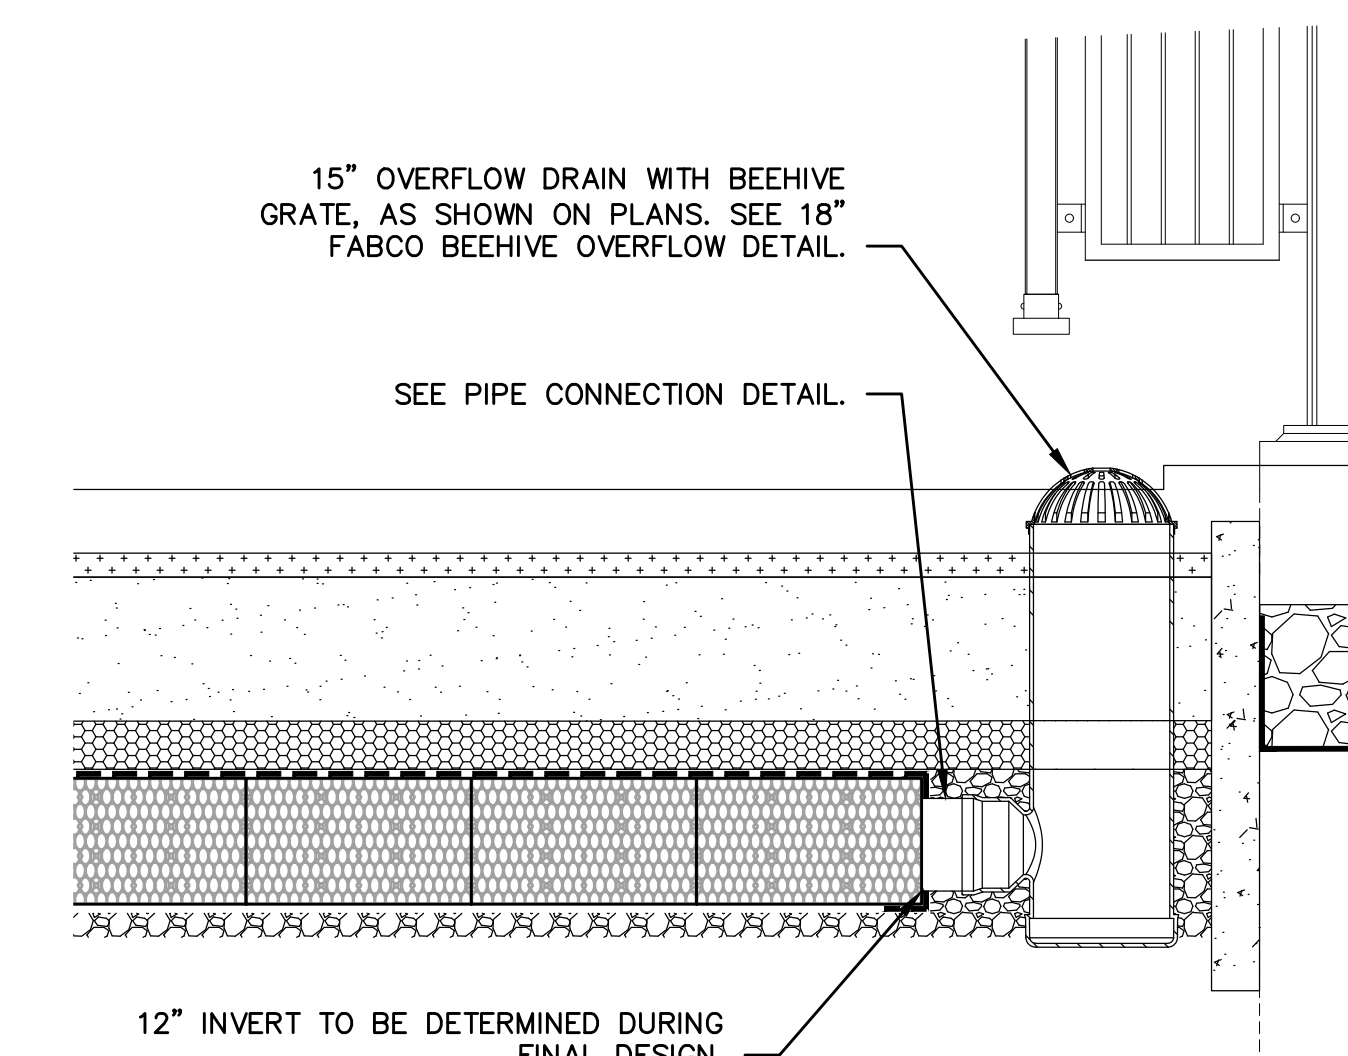

18\"/>

FOCAL POINT PLANTERS

No.	Revision/Issue	Date
A	SITE PLAN SUBMISSION	6-20-17

Design by:	TGN	Checked by:	SJB
Drawn by:	TGN	Approved by:	SJB
Project:	151.06037		
			06-20-2017

C5