


DATE: 8-28-08  
SCALE: AS NOTED  
DESIGN BY: RJA  
DRAWN BY: NR  
PROJECT NUMBER: 062558  
SHEET NO: S201

REVISIONS		
No.	BY	DESCRIPTION
1		
2		
3		
4		

PROJECT: **DOWN HOME COOKIN**  
28 PREBLE ST. PORTLAND, ME  
FOR:  
SHEET TITLE: **FLOOR INFILL FRAMING PLAN**  
ISSUED FOR PERMITTING

THIS DRAWING, DESIGN AND SPECIFICATIONS ARE THE PROPERTY OF ASSOCIATED DESIGN PARTNERS INC. AND ARE NOT TO BE REPRODUCED, COPIED OR TRANSMITTED IN ANY FORM OR BY ANY MEANS WITHOUT THE WRITTEN CONSENT OF ASSOCIATED DESIGN PARTNERS INC.

**ASSOCIATED DESIGN PARTNERS INC.**  
80 Leighton Road Falmouth, Maine 04105  
Office: (207) 878-1751  
Fax: (207) 878-1788  
E-Mail: [adp@adpengineering.com](mailto:adp@adpengineering.com)

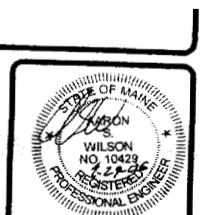

**CONCRETE NOTES**

- CONCRETE SHALL BE PLACED AND FINISHED IN ACCORDANCE WITH THE FOLLOWING LATEST EDITIONS AND CURRENT REVISIONS:
- ACI 308 - SPECIFICATIONS FOR STRUCTURAL CONCRETE FOR BUILDINGS
  - ACI 309 - CONSTRUCTION OF CONCRETE
  - ACI 305 - CONCRETE REPAIRING STEEL REINFORCEMENT OF STRUCTURE
2. VARIATIONS: CONCRETE AND REINFORCEMENT SHALL BE PLACED AND FINISHED IN ACCORDANCE WITH THE FOLLOWING LATEST EDITIONS AND CURRENT REVISIONS:
- ACI 308 - SPECIFICATIONS FOR STRUCTURAL CONCRETE FOR BUILDINGS
  - ACI 309 - CONSTRUCTION OF CONCRETE
  - ACI 305 - CONCRETE REPAIRING STEEL REINFORCEMENT OF STRUCTURE
3. CONCRETE:
- CONCRETE SHALL BE PLACED AND FINISHED IN ACCORDANCE WITH THE FOLLOWING LATEST EDITIONS AND CURRENT REVISIONS:
  - CONCRETE SHALL BE PLACED AND FINISHED IN ACCORDANCE WITH THE FOLLOWING LATEST EDITIONS AND CURRENT REVISIONS:
  - CONCRETE SHALL BE PLACED AND FINISHED IN ACCORDANCE WITH THE FOLLOWING LATEST EDITIONS AND CURRENT REVISIONS:
- 5.6. MATERIALS:
- AGGREGATE SHALL BE PLACED AND FINISHED IN ACCORDANCE WITH THE FOLLOWING LATEST EDITIONS AND CURRENT REVISIONS:
  - AGGREGATE SHALL BE PLACED AND FINISHED IN ACCORDANCE WITH THE FOLLOWING LATEST EDITIONS AND CURRENT REVISIONS:
  - AGGREGATE SHALL BE PLACED AND FINISHED IN ACCORDANCE WITH THE FOLLOWING LATEST EDITIONS AND CURRENT REVISIONS:
- 5.7. GROUT:
- NON-SATURATED GROUT SHALL BE PLACED AND FINISHED IN ACCORDANCE WITH THE FOLLOWING LATEST EDITIONS AND CURRENT REVISIONS:
  - NON-SATURATED GROUT SHALL BE PLACED AND FINISHED IN ACCORDANCE WITH THE FOLLOWING LATEST EDITIONS AND CURRENT REVISIONS:
  - NON-SATURATED GROUT SHALL BE PLACED AND FINISHED IN ACCORDANCE WITH THE FOLLOWING LATEST EDITIONS AND CURRENT REVISIONS:

**STRUCTURAL STEEL NOTES CONT.**

- 3.02. Erection:
- THE STRUCTURAL STEEL SHALL BE ERECTED IN ACCORDANCE WITH THE FOLLOWING LATEST EDITIONS AND CURRENT REVISIONS:
  - THE STRUCTURAL STEEL SHALL BE ERECTED IN ACCORDANCE WITH THE FOLLOWING LATEST EDITIONS AND CURRENT REVISIONS:
  - THE STRUCTURAL STEEL SHALL BE ERECTED IN ACCORDANCE WITH THE FOLLOWING LATEST EDITIONS AND CURRENT REVISIONS:
- 3.03. Painting:
- ALL STRUCTURAL STEEL SHALL BE PAINTED IN ACCORDANCE WITH THE FOLLOWING LATEST EDITIONS AND CURRENT REVISIONS:
  - ALL STRUCTURAL STEEL SHALL BE PAINTED IN ACCORDANCE WITH THE FOLLOWING LATEST EDITIONS AND CURRENT REVISIONS:
  - ALL STRUCTURAL STEEL SHALL BE PAINTED IN ACCORDANCE WITH THE FOLLOWING LATEST EDITIONS AND CURRENT REVISIONS:


**GENERAL STRUCTURAL NOTES**

- ALL WORK SHALL BE IN ACCORDANCE WITH THE REQUIREMENTS OF ALL APPLICABLE STATE AND LOCAL CODES, INCLUDING BUT NOT LIMITED TO:
- ALL WORK SHALL BE IN ACCORDANCE WITH THE REQUIREMENTS OF ALL APPLICABLE STATE AND LOCAL CODES, INCLUDING BUT NOT LIMITED TO:
- ALL WORK SHALL BE IN ACCORDANCE WITH THE REQUIREMENTS OF ALL APPLICABLE STATE AND LOCAL CODES, INCLUDING BUT NOT LIMITED TO:


**STRUCTURAL STEEL NOTES**

- PART 1. GENERAL:
- STANDARD SPECIFICATIONS FOR STRUCTURAL STEEL SHALL BE IN ACCORDANCE WITH THE FOLLOWING LATEST EDITIONS AND CURRENT REVISIONS:
  - STANDARD SPECIFICATIONS FOR STRUCTURAL STEEL SHALL BE IN ACCORDANCE WITH THE FOLLOWING LATEST EDITIONS AND CURRENT REVISIONS:
  - STANDARD SPECIFICATIONS FOR STRUCTURAL STEEL SHALL BE IN ACCORDANCE WITH THE FOLLOWING LATEST EDITIONS AND CURRENT REVISIONS:
- 2.01. MATERIALS:
- STEEL SHALL BE PLACED AND FINISHED IN ACCORDANCE WITH THE FOLLOWING LATEST EDITIONS AND CURRENT REVISIONS:
  - STEEL SHALL BE PLACED AND FINISHED IN ACCORDANCE WITH THE FOLLOWING LATEST EDITIONS AND CURRENT REVISIONS:
  - STEEL SHALL BE PLACED AND FINISHED IN ACCORDANCE WITH THE FOLLOWING LATEST EDITIONS AND CURRENT REVISIONS:
- 3.01. FABRICATION:
- FABRICATION SHALL BE IN ACCORDANCE WITH THE FOLLOWING LATEST EDITIONS AND CURRENT REVISIONS:
  - FABRICATION SHALL BE IN ACCORDANCE WITH THE FOLLOWING LATEST EDITIONS AND CURRENT REVISIONS:
  - FABRICATION SHALL BE IN ACCORDANCE WITH THE FOLLOWING LATEST EDITIONS AND CURRENT REVISIONS:

**A2 ANGLE ATTACHMENT DETAIL**  
SCALE: 3" = 1'-0"

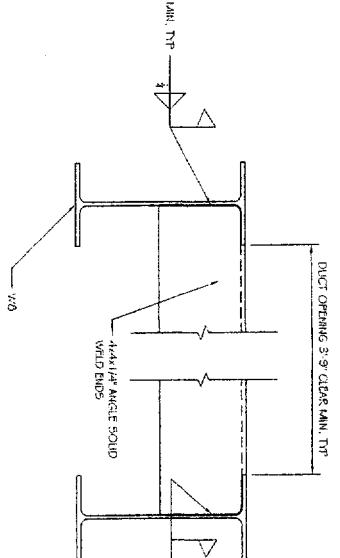


**A1 BEAM POCKET DETAIL**  
SCALE: 3" = 1'-0"

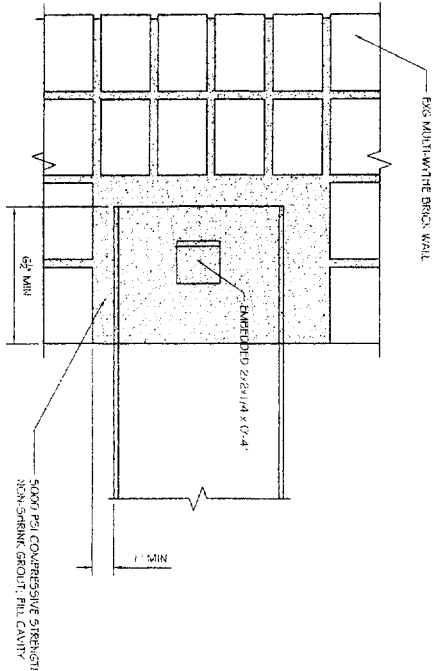


**METAL DECK NOTES**

- ALL METAL DECK SHALL BE IN ACCORDANCE WITH THE FOLLOWING LATEST EDITIONS AND CURRENT REVISIONS:
- ALL METAL DECK SHALL BE IN ACCORDANCE WITH THE FOLLOWING LATEST EDITIONS AND CURRENT REVISIONS:
- ALL METAL DECK SHALL BE IN ACCORDANCE WITH THE FOLLOWING LATEST EDITIONS AND CURRENT REVISIONS:

**B2 EXG COLUMN @ CORNERS**  
SCALE: 3" = 1'-0"

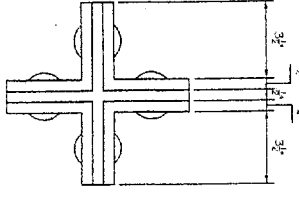

**B1 ANGLE ATTACHMENT DETAIL**  
SCALE: 3" = 1'-0"

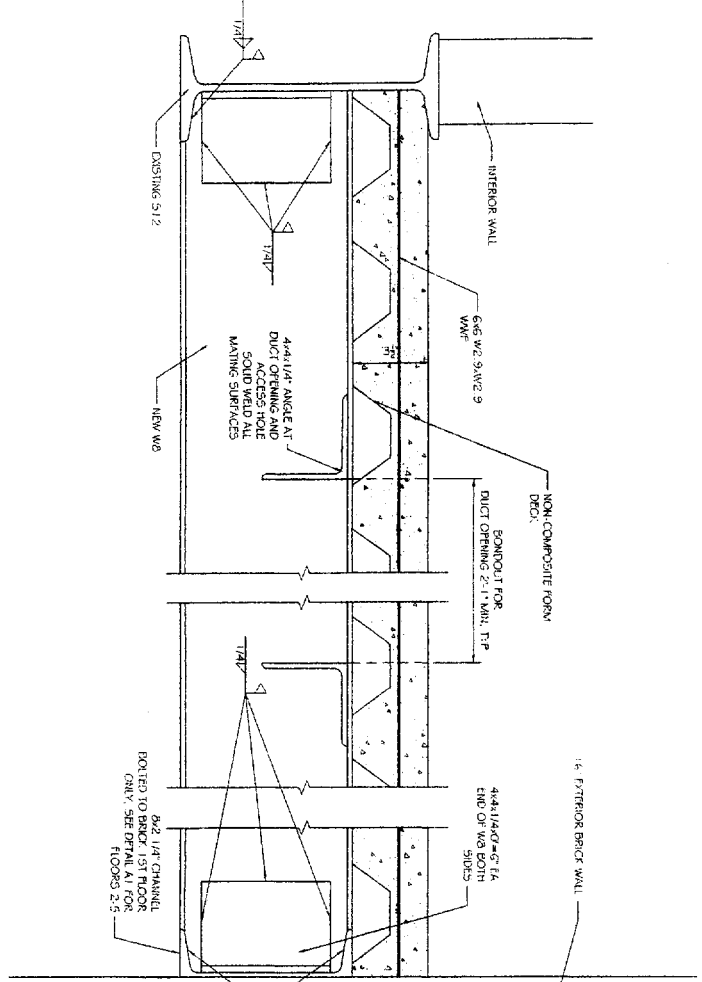

NO.	BY	DESCRIPTION	DATE
1			
2			
3			


PROJECT: **DOWN HOME COOKIN**  
28 PREBLEST. PORTLAND, ME  
FOR: **FRAMING DETAILS**  
ISSUED FOR PERMITTING

SHEET TITLE: **FRAMING DETAILS**  
ISSUED FOR PERMITTING

THIS DRAWING, FROM AND INCLUDING THE DATE OF THE ORIGINAL ISSUE, IS THE PROPERTY OF ASSOCIATED DESIGN PARTNERS INC. AND IS NOT TO BE REPRODUCED OR TRANSMITTED IN ANY FORM OR BY ANY MEANS, WITHOUT THE WRITTEN PERMISSION OF ASSOCIATED DESIGN PARTNERS INC.

**ASSOCIATED DESIGN PARTNERS INC.**

80 Leighton Road, Falmouth, Maine 04105  
Office: (207) 878-1751  
Fax: (207) 878-1788  
E-Mail: [adp@adpengineering.com](mailto:adp@adpengineering.com)

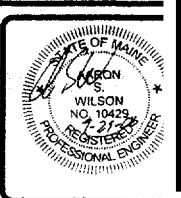

DATE: 8-29-08  
SCALE: AS NOTED  
DESIGN BY: ASW  
DRAWN BY: NR  
PROJECT NUMBER: **06258**  
FILE #18658-530.DWG  
SHEET NO.: **S301**