




1 KITCHENETTE - WEST ELEVATION  
1/2" = 1'-0"

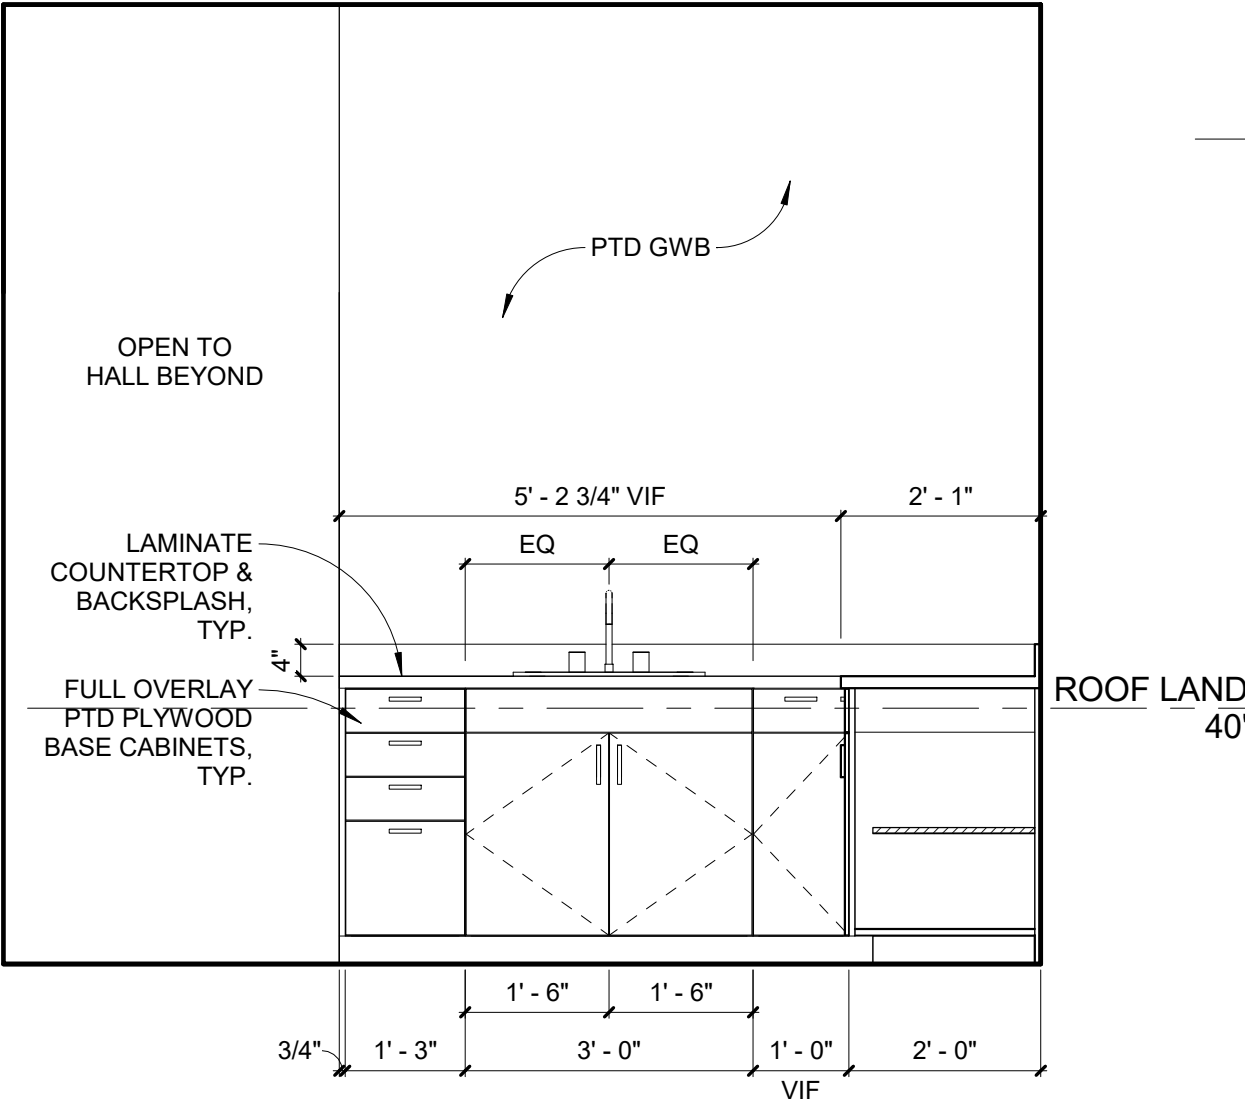


2 KITCHENETTE - SOUTH ELEVATION  
1/2" = 1'-0"

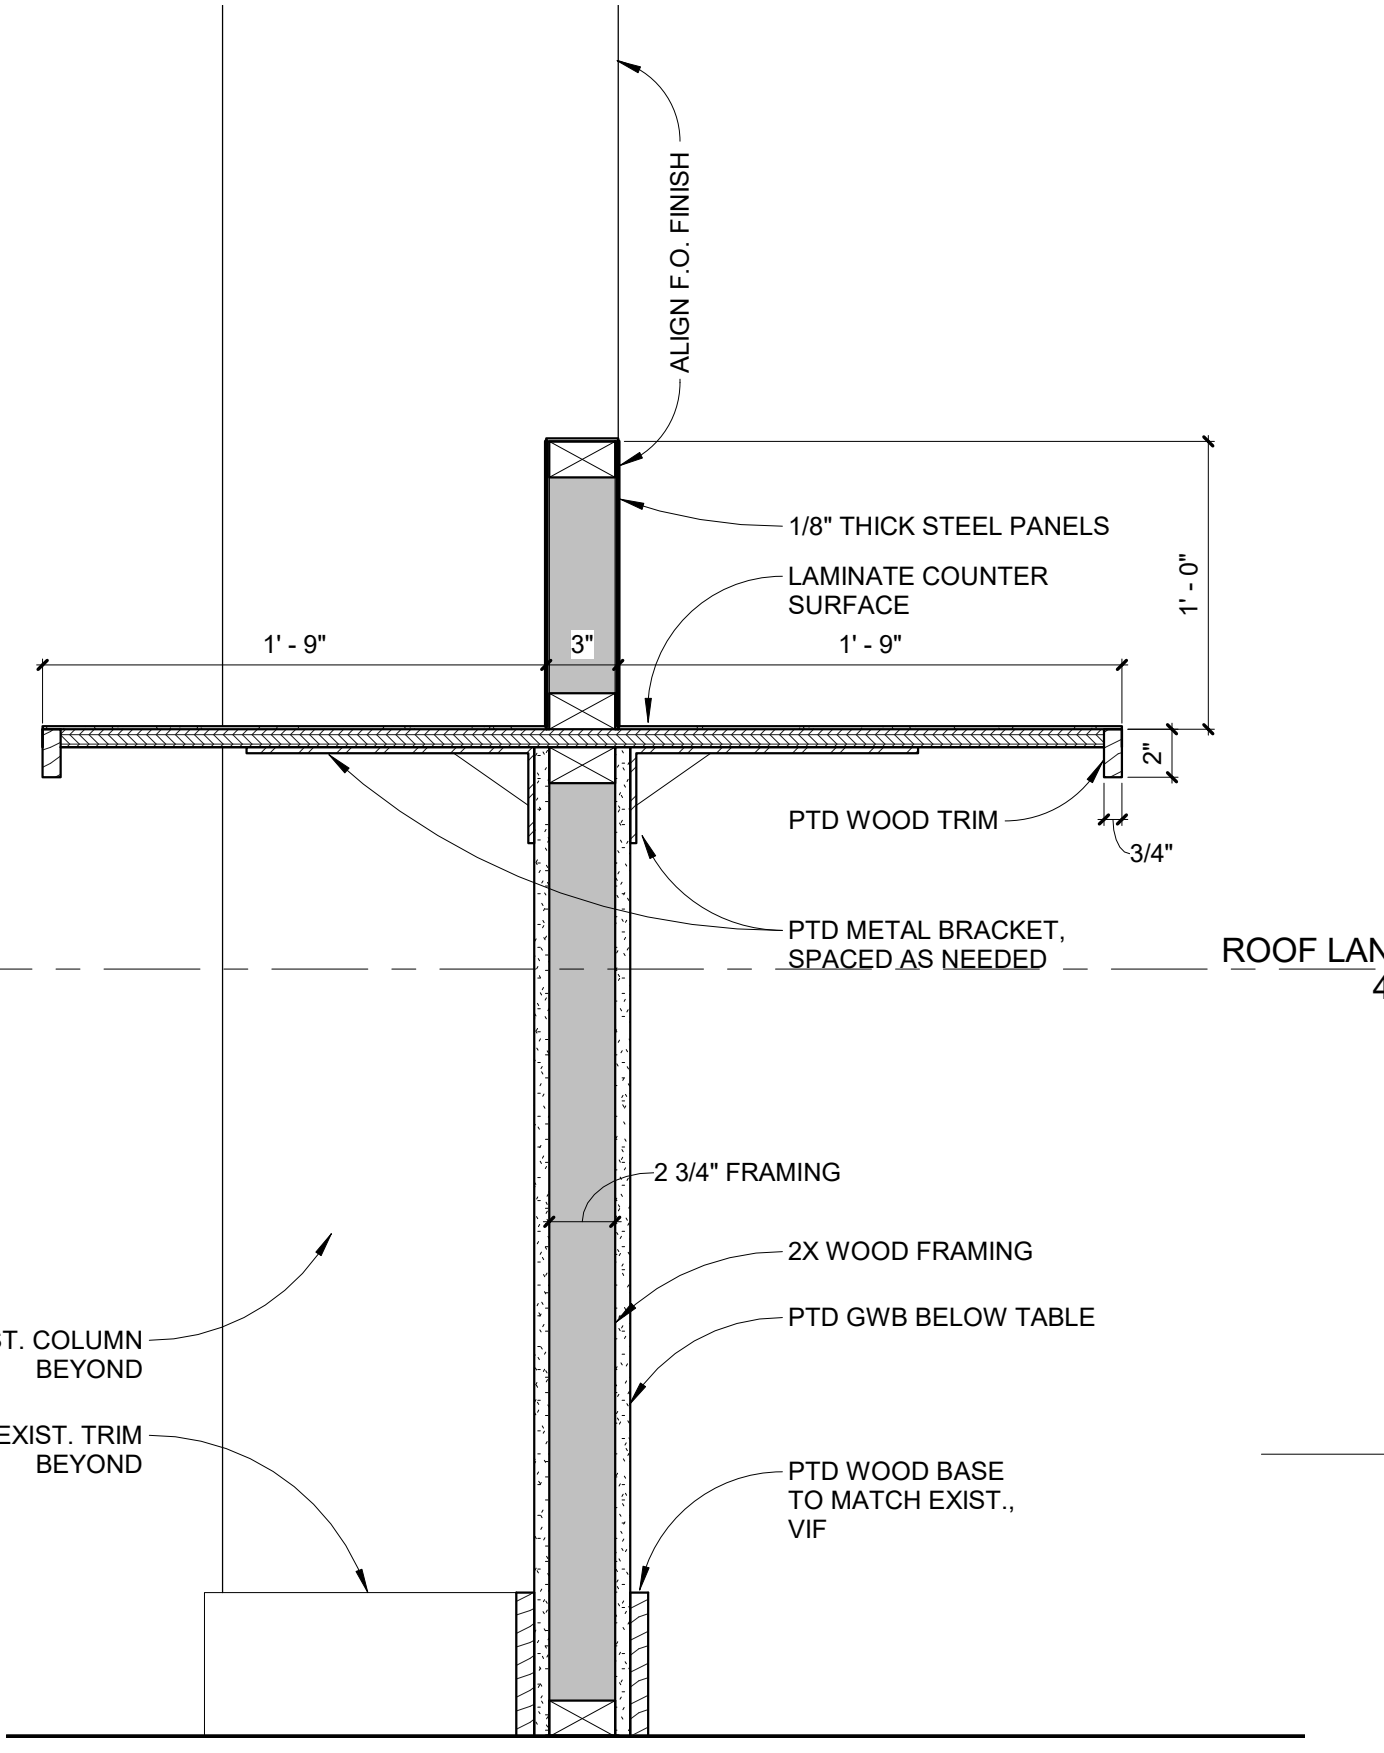


3 WORK COUNTER SECTION DETAIL  
1 1/2" = 1'-0"

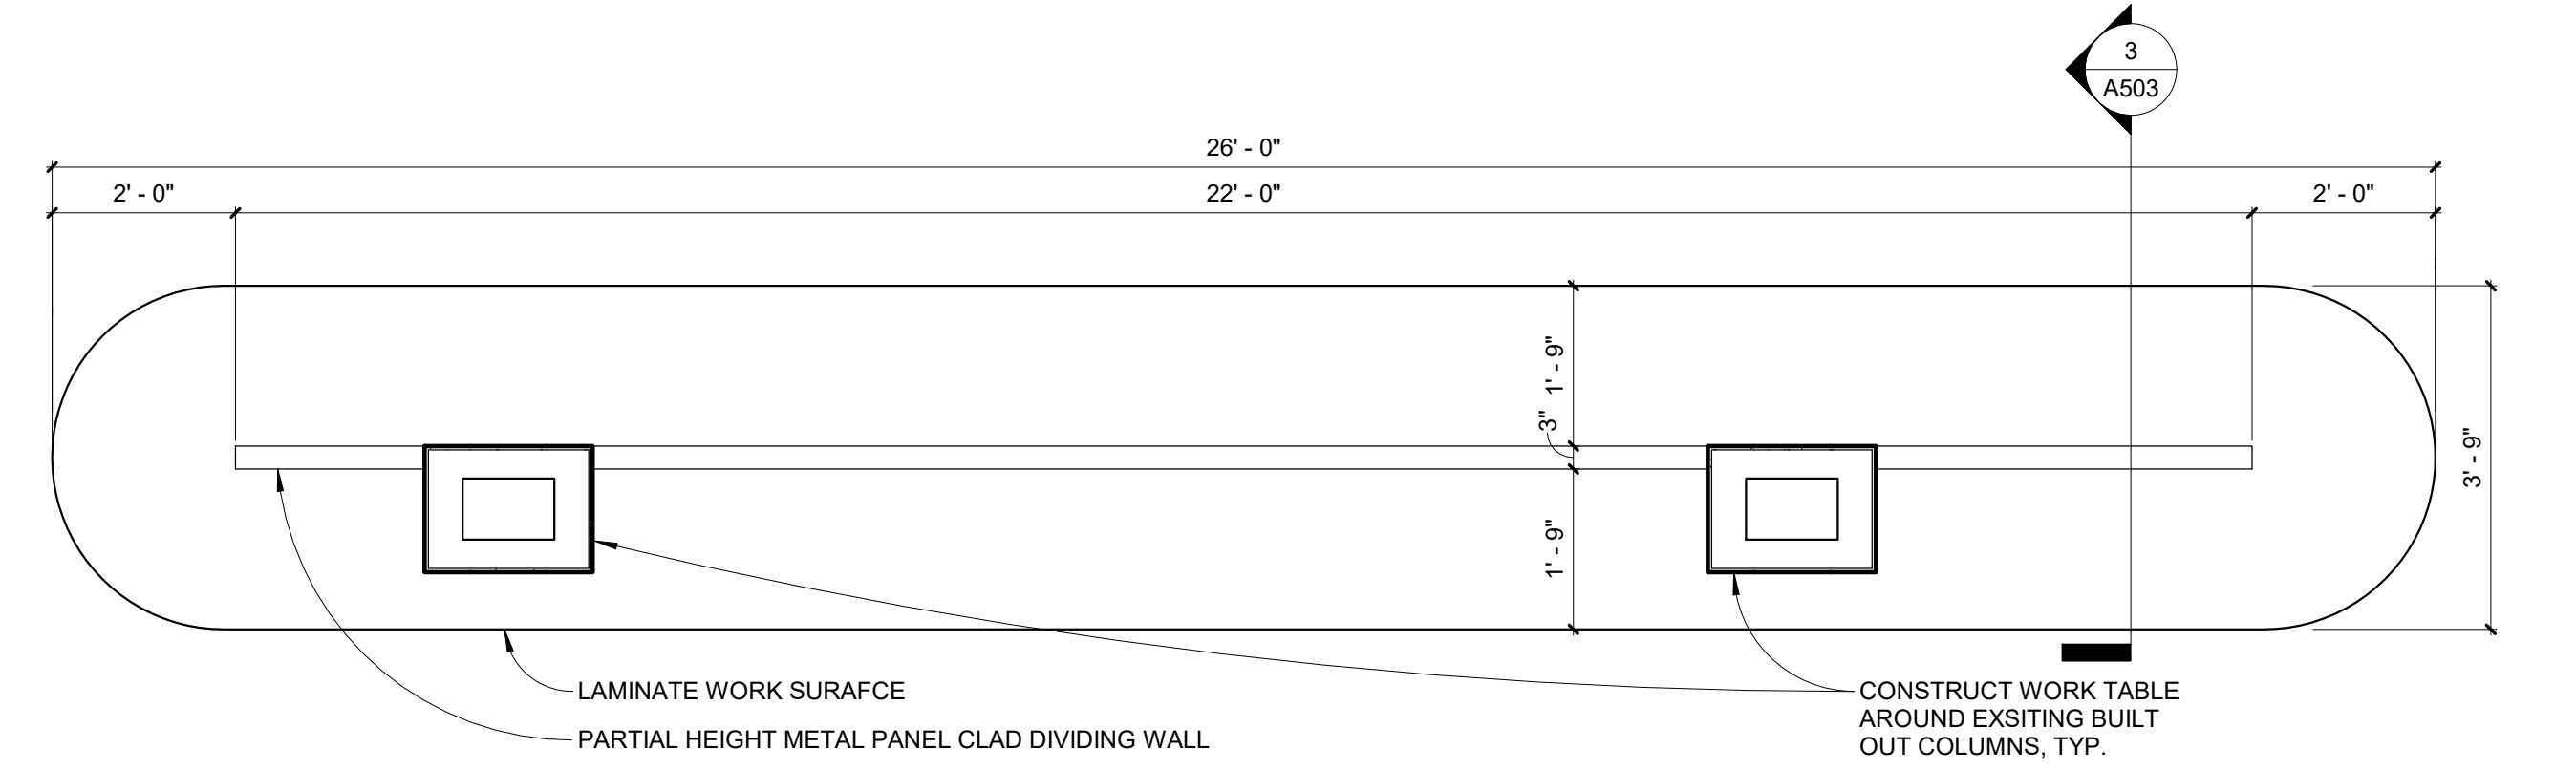


4 ENLARGED PLAN - WORK TABLE  
1/2" = 1'-0"

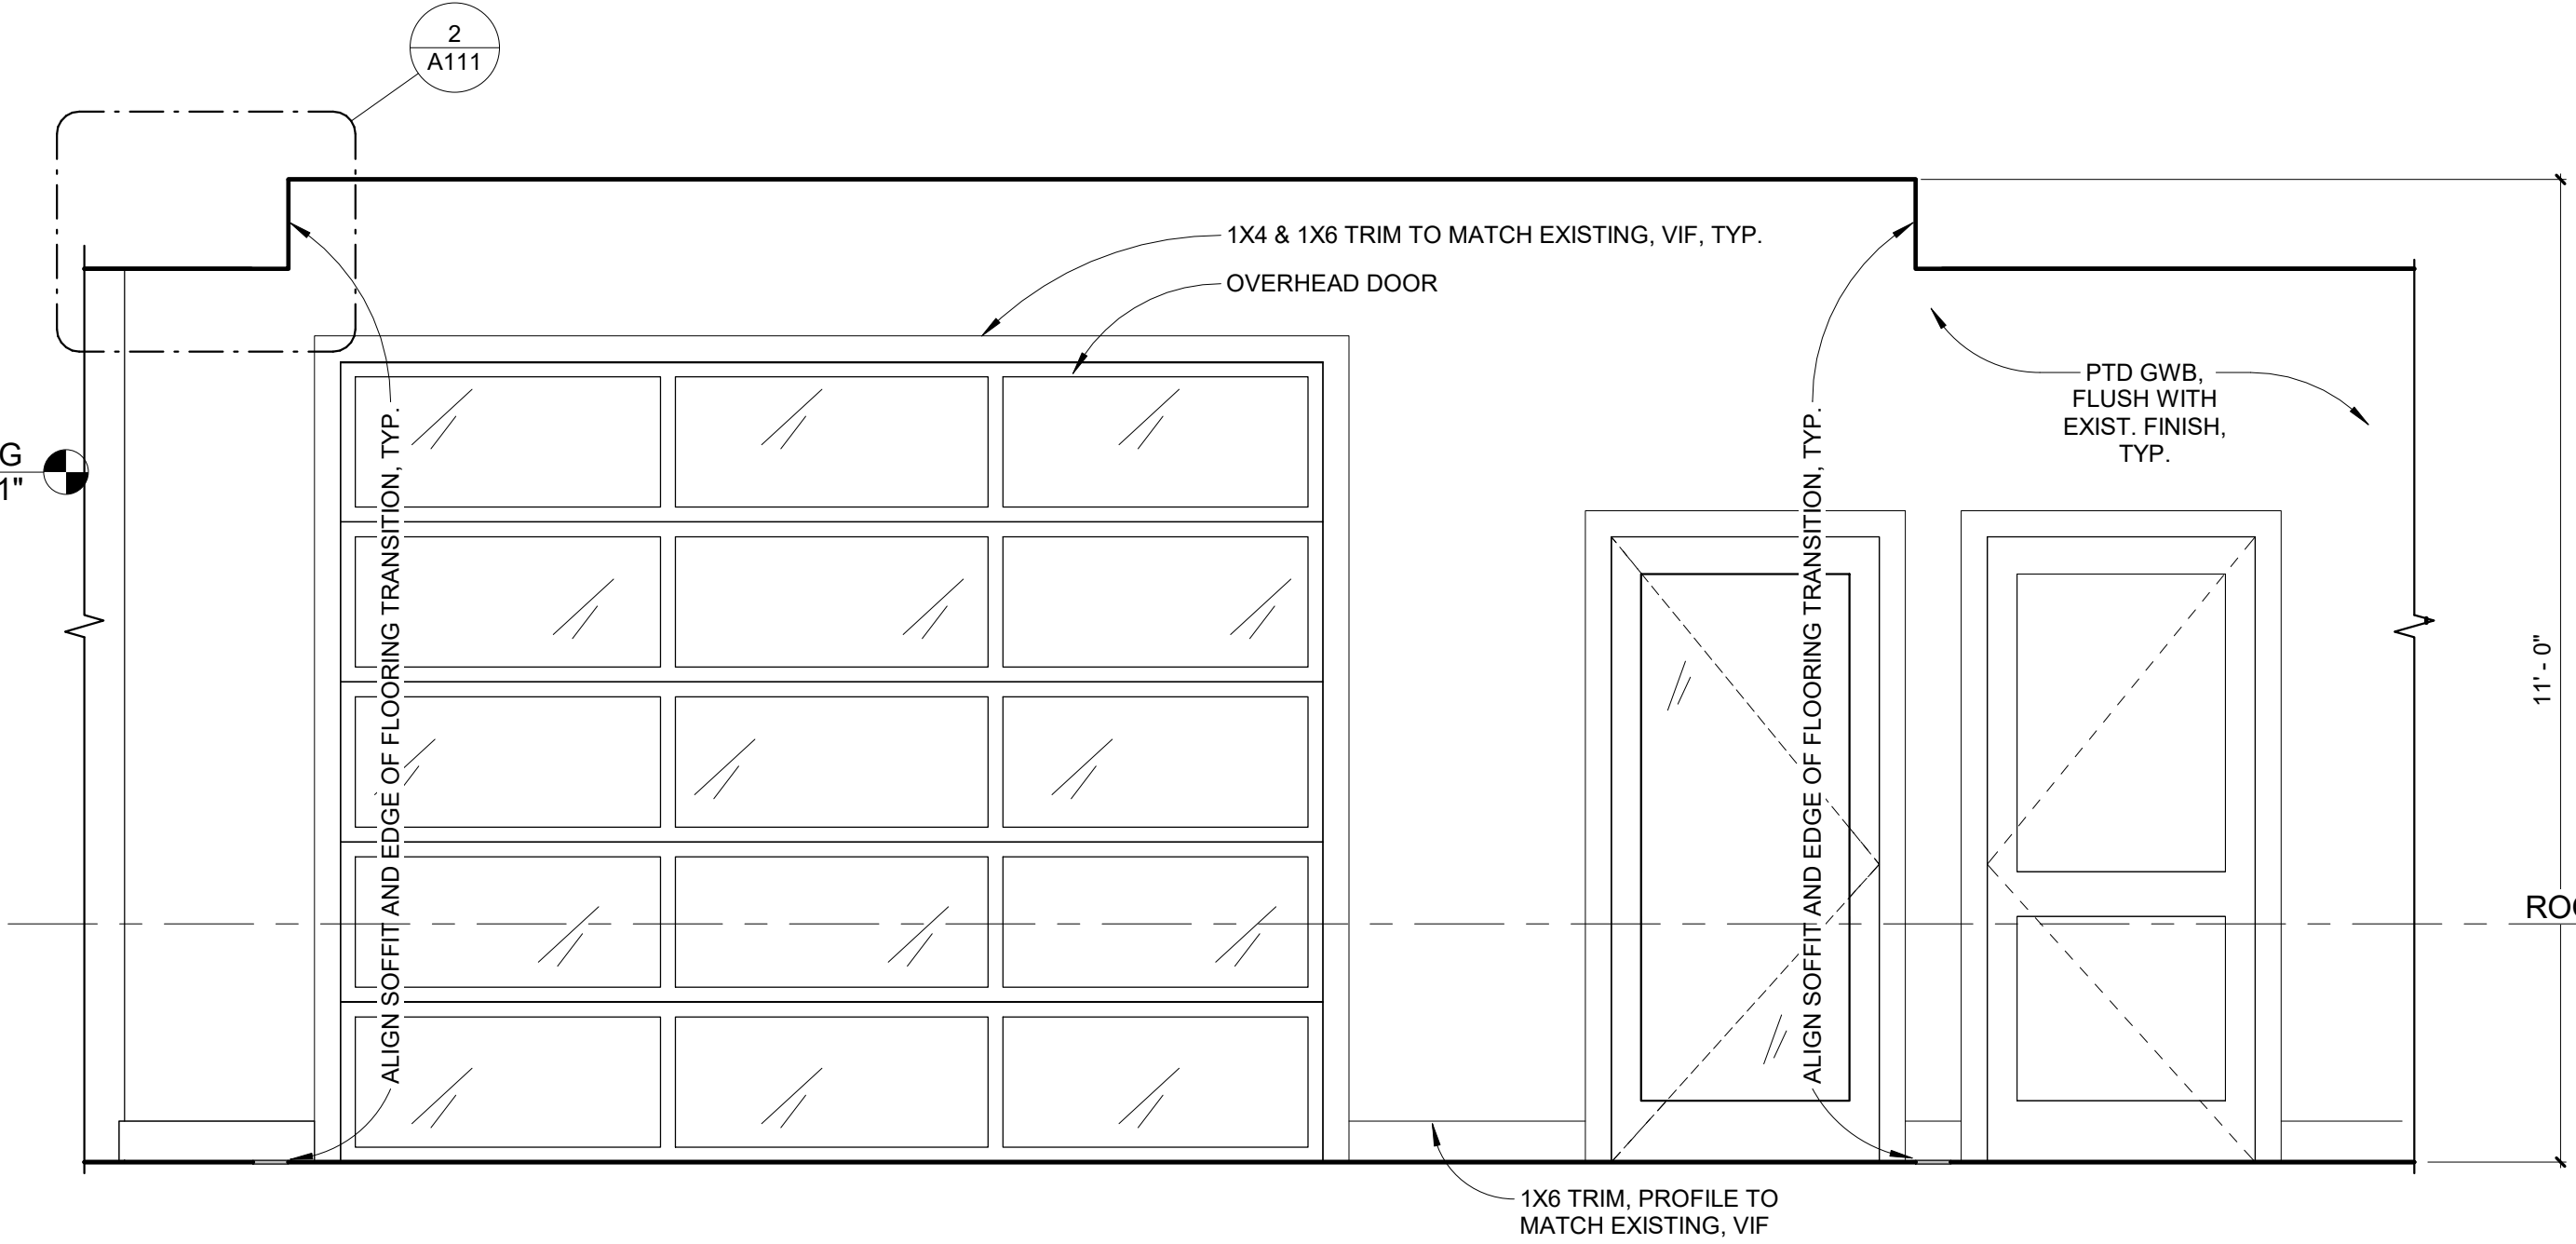

5 LOBBY - NORTH ELEVATION  
1/2" = 1'-0"

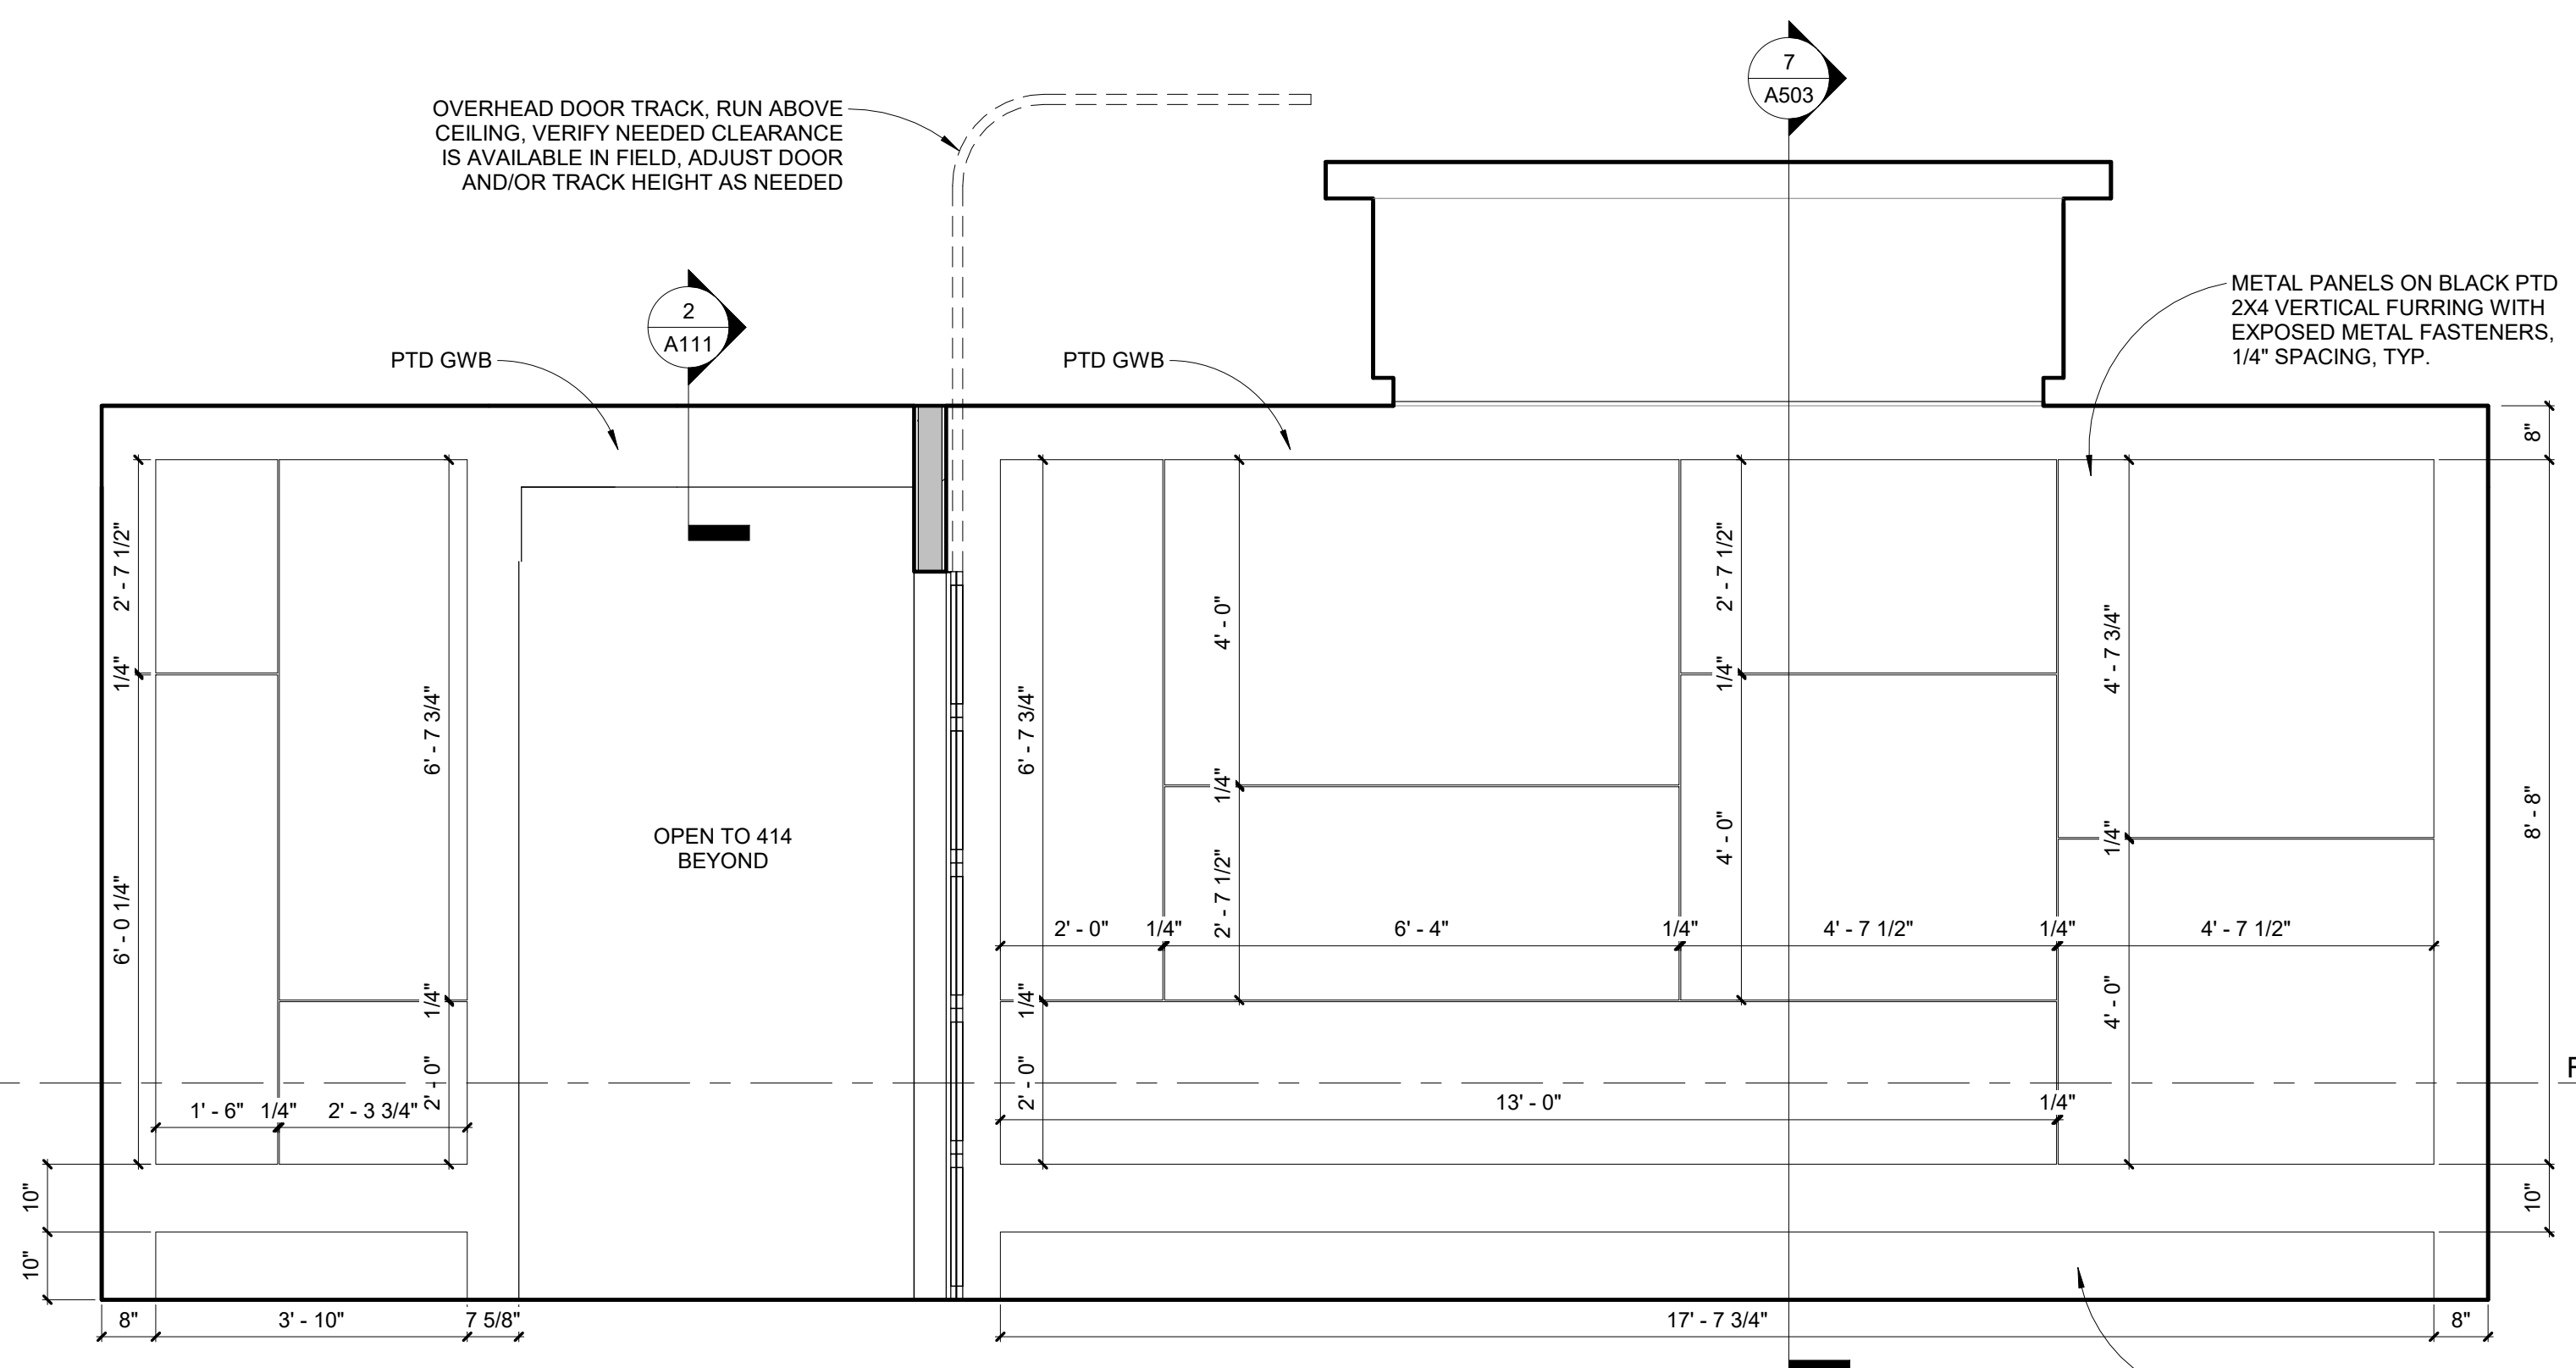

6 CONFERENCE ROOM - WEST ELEVATION  
1/2" = 1'-0"

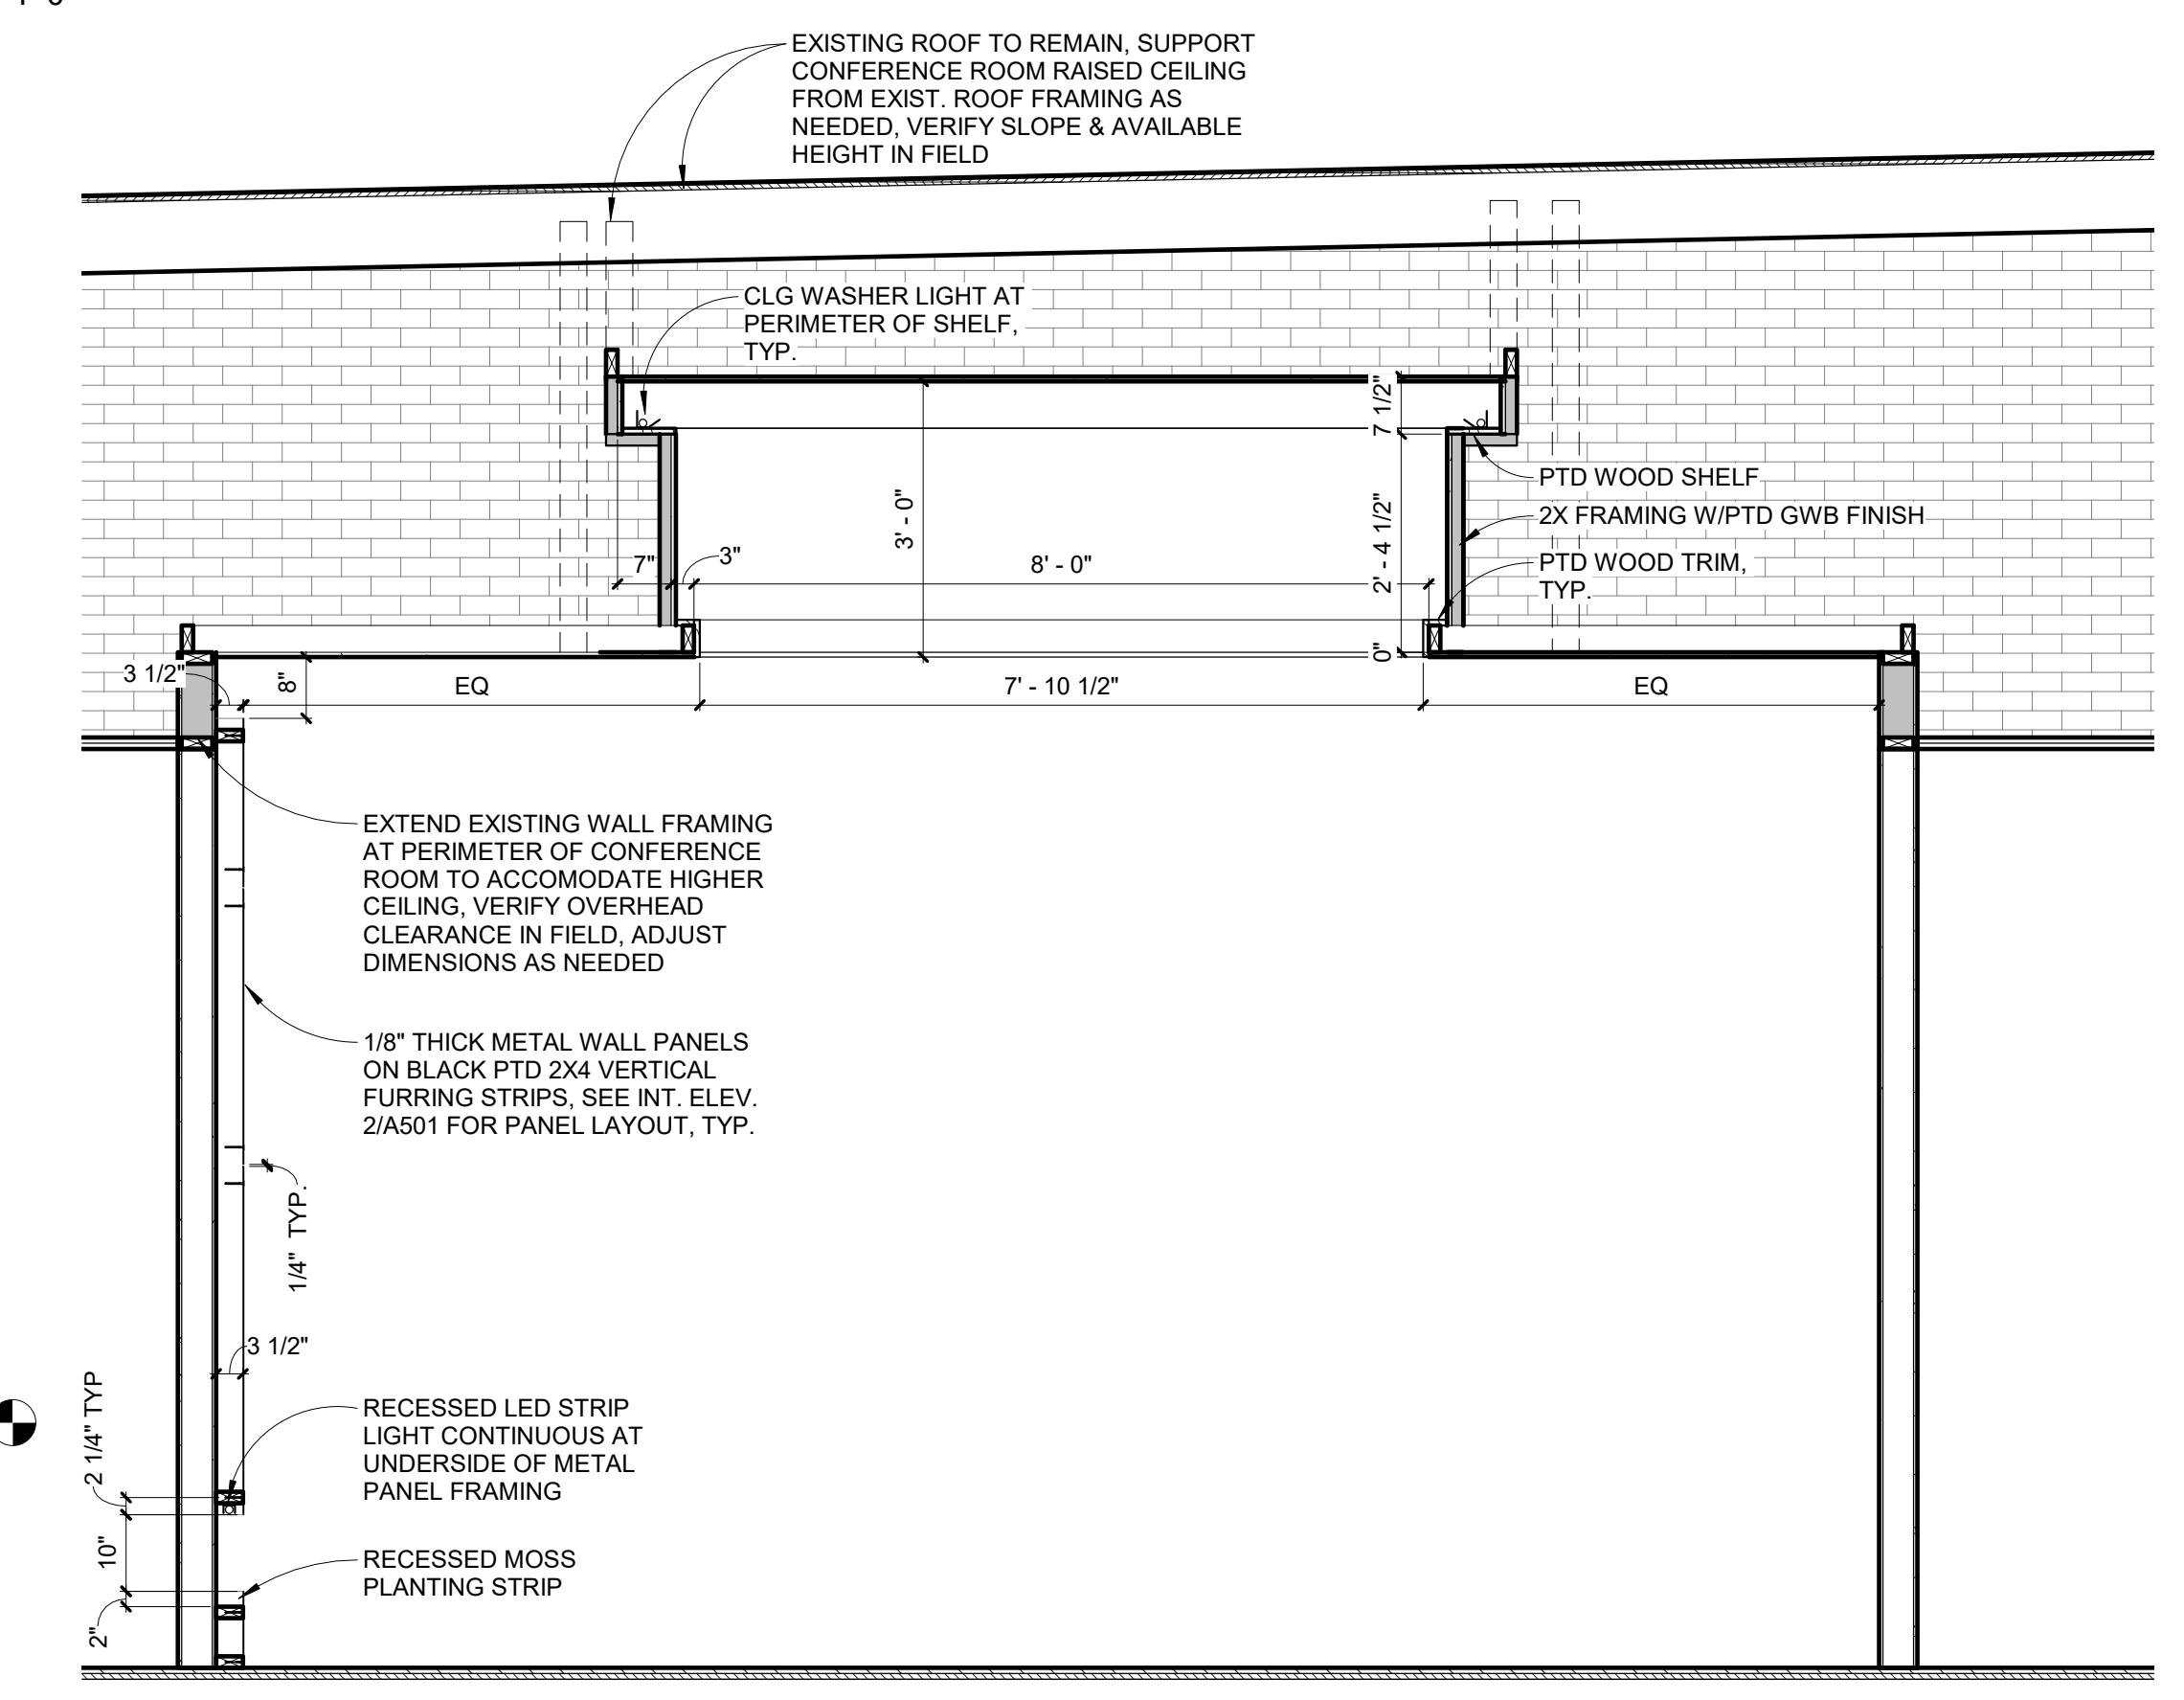

7 CONFERENCE ROOM SECTION  
1/2" = 1'-0"



24 PREBLE STREET  
LOBBY, STAIR AND 4TH FLOOR  
PORTLAND, MAINE 04101

**BURN**  
architecture for life  
28 Maple St., Suite 202, Portland, ME 04101  
207-774-9022

CONSULTANTS:

REVISIONS:

No.	Name	Date

ISSUED: 11/16/16  
PROJECT No: 1606  
DRAWN BY: LLB  
CHECKED BY: CMB  
SHEET TITLE: PLAN & SECTION DETAILS