
DOOR SCHEDULE								
MARK	TYPE	WIDTH	HEIGHT	HARDWARE	CLOSER	POSITIVE LATCH	RATING	COMMENTS
101	D3	6' - 0"	6' - 8"	H3	X	X		
105	D1	3' - 0"	7' - 0"	H2	X			
106	D4	6' - 9"	8' - 0"	H4				
107	D1	3' - 0"	7' - 0"	H1	X			
108	D1	3' - 0"	7' - 0"	H1	X			


HARDWARE SETS:

- H1 HINGES - CLOSER - PUSH PLATE - PULL BAR - MOP PLATE
- FLOOR STOP H2 - HINGES - CLOSER - PUSH PLATE
- PULL BAR - MOP PLATE H3 - HINGES - CLOSER
- MORTISE LOCKSET - LEVER HANDLE - PUSH BAR EXIT DEVICE - WEATHER STRIPPING - DOOR SWEEP - FLOOR STOP
- H4 BOXRAIL OVERHEAD SLIDING DOOR TRACK (3) - WALL STOP (3) - FLUSH PULL (3)

GENERAL DOOR NOTES


- 1. ALL GLASS TO BE TEMPERED AND/OR RATED AS REQUIRED BY CODE 2. PROVIDE 3/4" UNDERCUT ON ALL BATHROOM DOORS, AND ANY OTHER
- DOORS TO SPACES WITH EXHAUST VENTILATION ONLY. 3. DOOR UNDERCUTS TO BE COORDINATED WITH FLOORING MATERIAL AND
- THRESHOLDS (IF ANY)
- 4. DOOR UNDERCUTS MUST NOT EXCEED MANUFACTURER'S RECOMMENDATIONS FOR FIRE-RATED DOORS
- 5. DOORS TAGGED 'EX' ON FLOOR PLANS ARE EXISTING TO REMAIN AND DO
- NOT REQUIRE ANY WORK UNDER THIS PHASE OF WORK

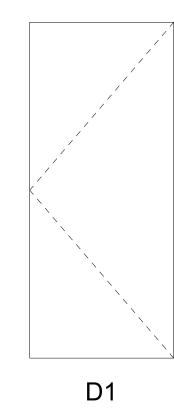

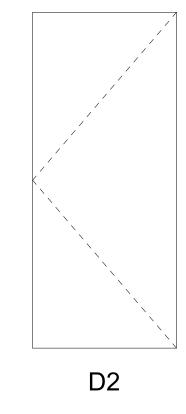


FLUSH SOLID CORE

WOOD DOOR 60-MIN FIRE RATED

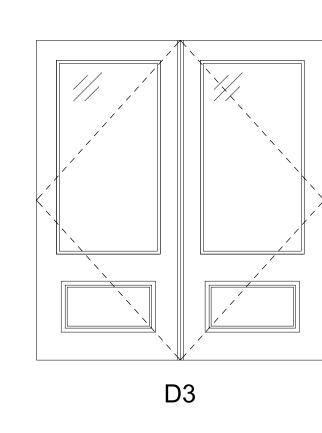

PAINTED WOOD

DOUBLE ENTRY DOOR

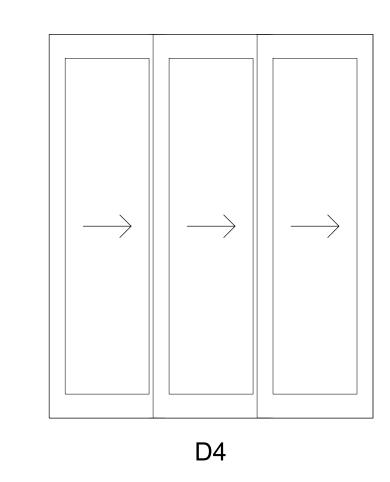


3-PANEL WOOD SLIDING "BARN" DOOR

DOOR LEGEND 1/2" = 1'-0"

FLUSH SOLID CORE

WOOD DOOR

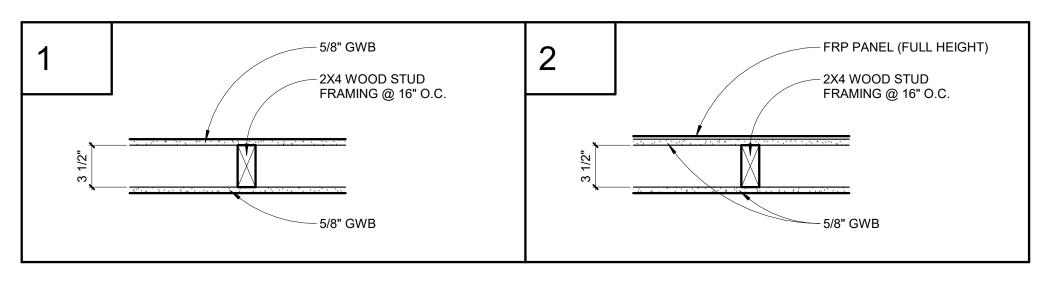

NOTE: PROVIDE MOISTURE RESISTANT GWB AND ACOUSTICAL BATT INSULATION AT ALL BATHROOM WALLS

WALL TYPES 1 1/2" = 1'-0"

FINISH SCHEDULE WALL FINISH **FLOOR** BASE **ROOM NAME** NORTH **EAST** SOUTH WEST CEILING 101 ENTRY NEW PT NEW WD EX. WD N/A NEW / EX. WD EX. GWB 102 CONSOLE GAMES EX. WD WD EX. BRICK EX. GWB NEW / EX. GWB NEW GWB EX. GWB 103 MAIN LOUNGE EX. WD WD EX. BRICK / NEW GWB | EX. GWB NEW / EX. GWB N/A NEW / EX. GWB 104 BAR NEW CSV CSV EX. BRICK **NEW GWB NEW GWB** N/A EX. GWB 105 KITCHEN NEW CSV CSV FRP / STL FRP FRP ACT2 106 PRIVATE/PUBLIC LOUNGE EX. WD WD EX. BRICK **NEW GWB NEW GWB** EX. BRICK NEW GWB 107 MEN'S TOILET NEW MCT RB **NEW GWB NEW GWB NEW GWB** NEW GWB NEW GWB EX. BRICK 108 WOMEN'S TOILET NEW MCT RB EX. BRICK NEW GWB NEW / EX. GWB NEW GWB 109 SERVICE EX. WD WD ACT1 **NEW GWB** N/A NEW GWB **NEW GWB** 110 SKEE BALL & ARCADE EX. WD WD NEW / EX. GWB EX. BRICK NEW / EX. GWB **NEW GWB**

FINISH MATERIALS

- CSV COMMERCIAL SHEET VINYL MCT - MARMOLEUM COMPOSITION TILE
- PT PORCELAIN TILE • WD - EXISTING WOOD FLOORING
- WALL BASE:
- RB RUBBER VCB - VINYL COVE BASE

WD - WOOD

- FRP FIBERGLASS REINFORCED PLASTIC PANEL
- GWB GYPSUM WALL BOARD
- PLY PAINTED PLYWOOD
- PWT PORCELAIN WALL TILE STL - STAINLESS STEEL PANEL

WD - WOOD PANELING

CEILING:

- ACT1 2X2 ACOUSTIC CEILING TILE
- ACT2 2X2 ACOUSTIC CEILING TILE (KITCHEN) GWB - GYPSUM WALL BOARD

FINISH NOTES

- 1. INTERIOR WALL AND CEILING FINISH MATERIALS SHALL BE CLASS A, CLASS B OR CLASS C IN ALL INTERIOR CORRIDORS AND LOBIES, AND SHALL BE CLASS A OR CLASS B IN ENCLOSED STAIRWAYS.
- 2. INTERIOR WALL AND CEILING FINISH MATERIALS SHALL BE CLASS A, CLASS B OR CLASS C IN ASSEMBLY SPACES.
- 3. INTERIOR FLOOR FINISH IN EXIT ENCLOSURES AND EXIT ACCESS CORRIDORS AND IN SPACES NOT SEPARATED FROM THEM BY WALLS COMPLYING WITH NFPA 101 12.3.6 SHALL BE NOT LESS THAN
- CLASS II. 4. ALL PENETRATIONS IN FIRE RATED ASSEMBLIES SHALL BE SEALED WITH FIRESTOPPING

TREE PREBLE



CONSULTANTS:

REVISIONS: No. Name Date

ISSUED: 12/29/16 PROJECT No:

DRAWN BY: **CHECKED BY:** SHEET TITLE:

SCHEDULES