


1 PLAN LAYOUT
1/4"=1'-0"

2 TYPICAL PARTITION TYPE DETAIL
1"=1'-0"

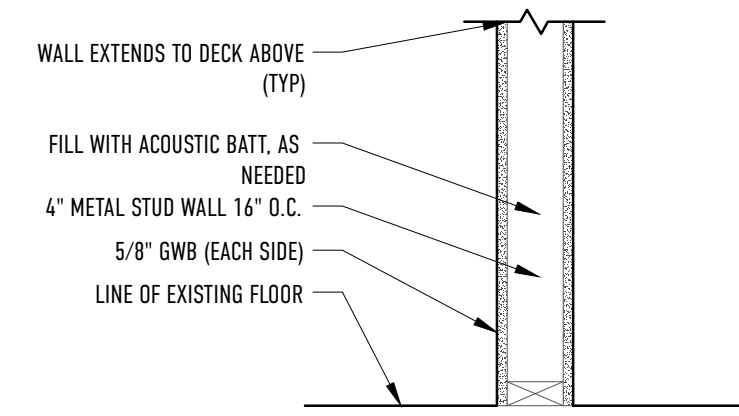

DATE:

REVISIONS:

DRAWING TITLE:

A.101 | 2ND FLOOR PLAN

PROJECT NAME:
SHIFT PORTLAND
24 PREBLE ST.
PORTLAND, MAINE
04101

DATE OF ISSUE:

MARCH 9, 2017

ISSUED FOR:

PERMITTING

SCALE:

1/4"=1'-0"

THIS DRAWING IS THE PROPERTY OF
BARRETT MADE AND IS NOT TO BE COPIED
OR REPRODUCED IN PART OR WHOLE.
2017 © BARRETT MADE

**BARRETT
MADE**

HOUSES · SPACES · DETAILS