




C:\juliet_hm\JT_Miscellaneous\refab\LambertCoffin\2014\A113.DWG

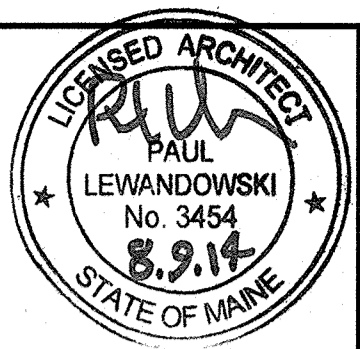

NO	DATE	REVISIONS

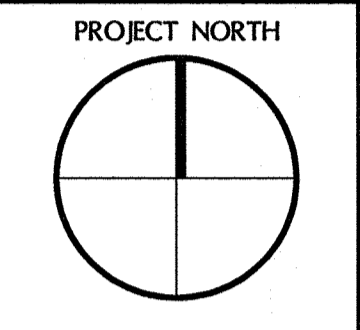

LAMBERT COFFIN
477 CONGRESS STREET
PORTLAND, ME

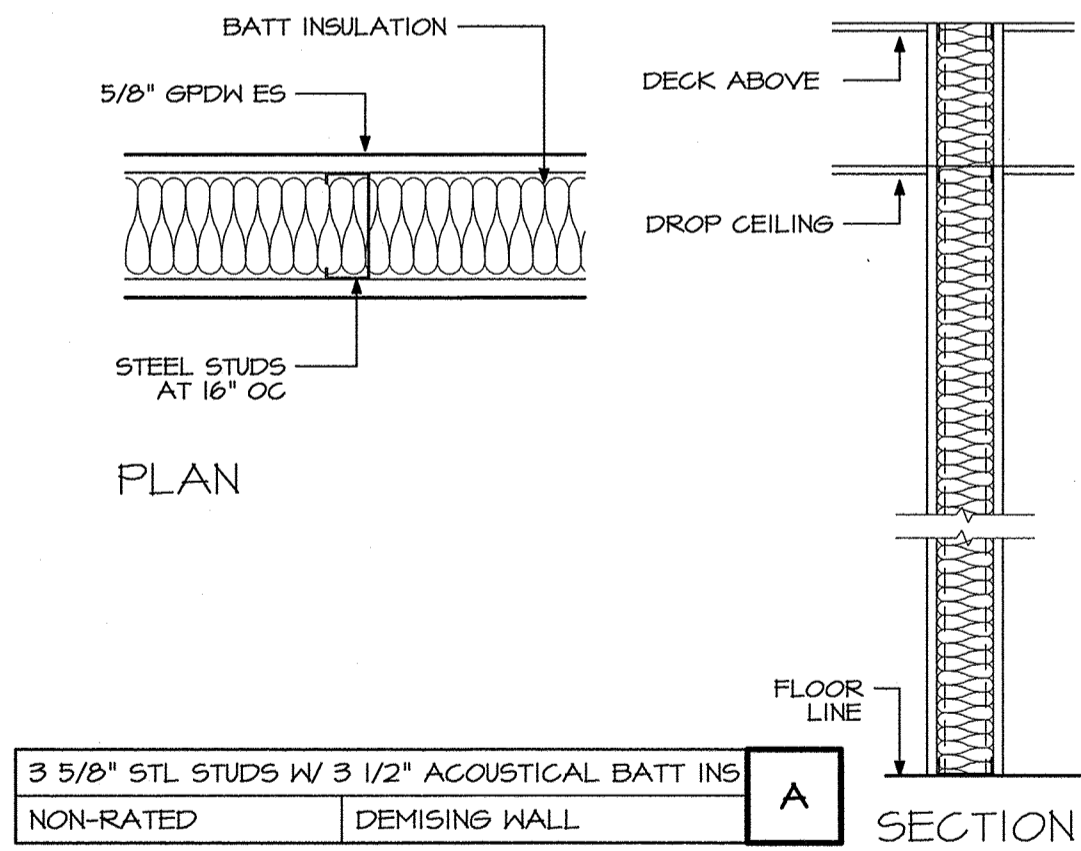

A2 WALL SECTION
1" = 1'-0"

TITLE
13th FLOOR
WALL SECTION

SCALE
1" = 1'-0"

165 SPURHINK RD.
SCARBOROUGH, ME
P.(207) 400-5450

DATE
7/31/14

DRAWN BY
JAT

CHECKED BY
-

A713

14.401.1