



RESERVE WINDOW GRAPHICS

QTY: 5

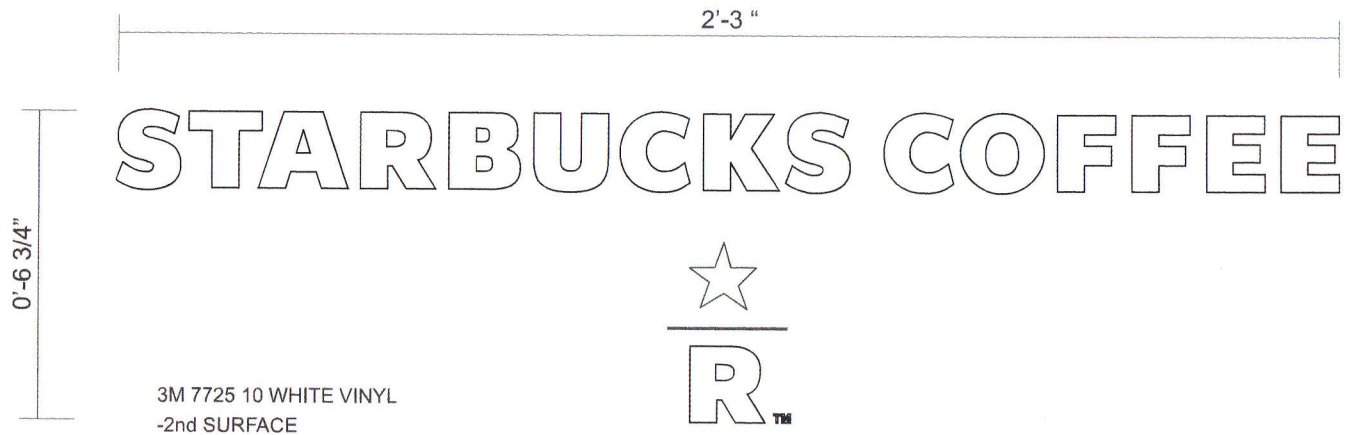


3M 7725 10 WHITE VINYL
-2nd SURFACE

ROAD FRONT 80' BOTH SIDES

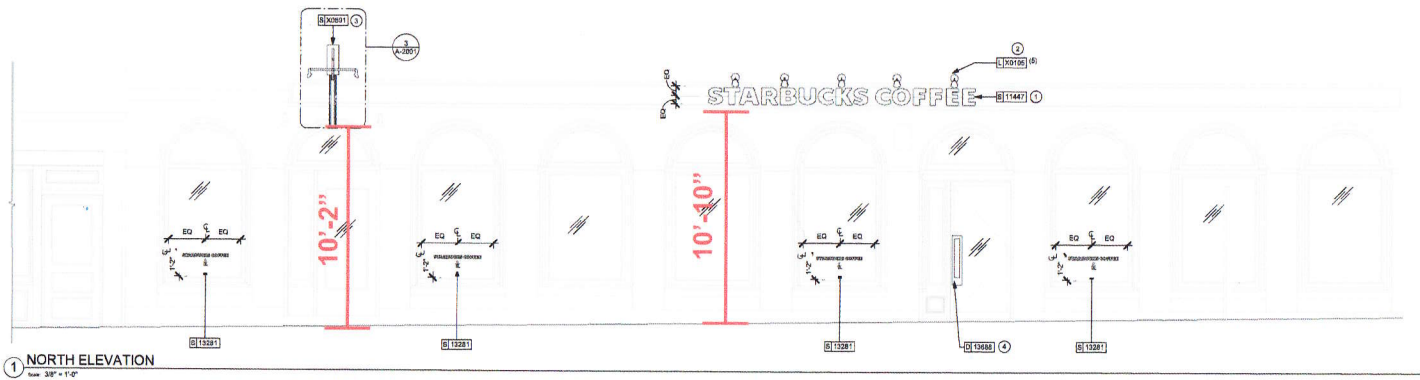

1 NORTH ELEVATION
Scale: 3/8" = 1'-0"

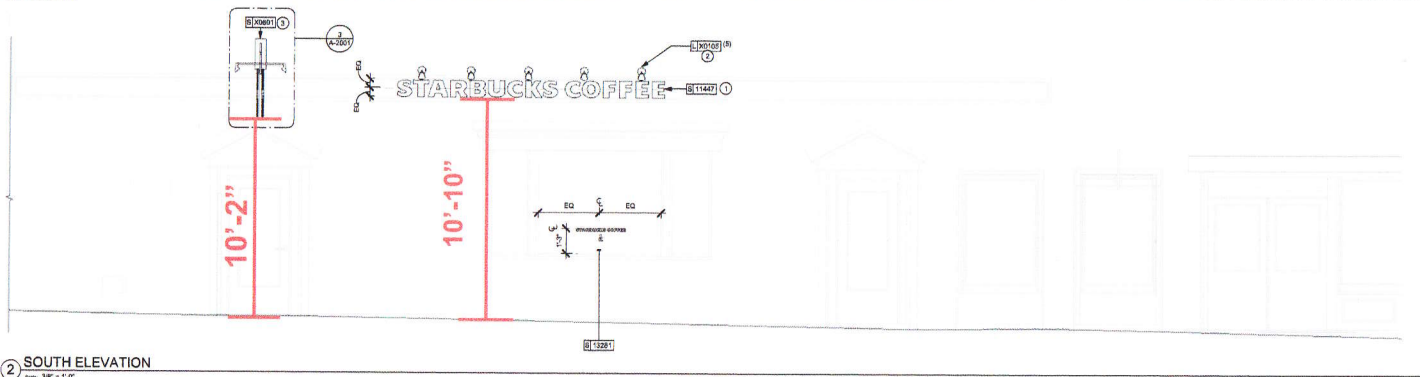

2 SOUTH ELEVATION
Scale: 3/8" = 1'-0"

HILTON DISPLAYS

125 HILLSIDE DRIVE • GREENVILLE SC 29607
P 800 353 9132 • F 854 242 2204
www.hiltondisplays.com

QID 13-22920

JOB NAME:

Starbucks #7204

LOCATION:

**594 Congress St.
Portland, ME**

CUSTOMER CONTACT:

Susan Arnold

SALESMAN / PM

Bryan Langley

DESIGNER:

Jesse Black

DWG. DATE:

01-16-14

REV. DATES:

2-18-14 BS

SCALE:

Not To Scale

FILE:

**2013/Starbucks/
Portland, ME/13-22920
/SB 7204 Portland, ME**

DESIGN SPECIFICATIONS ACCEPTED BY:

EST:	CLIENT:
SLS/PM:	LANDLORD:

THE INTENT OF THIS DRAWING IS TO SHOW A CONCEPTUAL REPRESENTATION OF THE PROPOSED SIGNAGE. DUE TO VARIATIONS IN PRINTING DEVICES AND SUBSTRATES, THE FINISHED PRODUCT MAY DIFFER SLIGHTLY FROM DRAWING.

