

Consultants:

Structural Integrity
Consulting Engineers, Inc.
77 Oak Street
Portland, ME 04101
(207) 774-4614
contact: Chris O'Hara
chris@structuralinteg.com

PERMIT SET
- NOT FOR CONSTRUCTION -

CONGRESS STREET MIXED USE



582-584
Congress Street
Portland, Maine

#	DATE	DESCRIPTION
1	10/6/11	REVIEW DWG
1	10/23/11	PERMIT SET


Date Issued: October 23, 2011
Project Number: 15102
Drawing Scale: As Noted

FLOOR PLANS


Drawn By: MC
Checked By: ACH
A-1.0

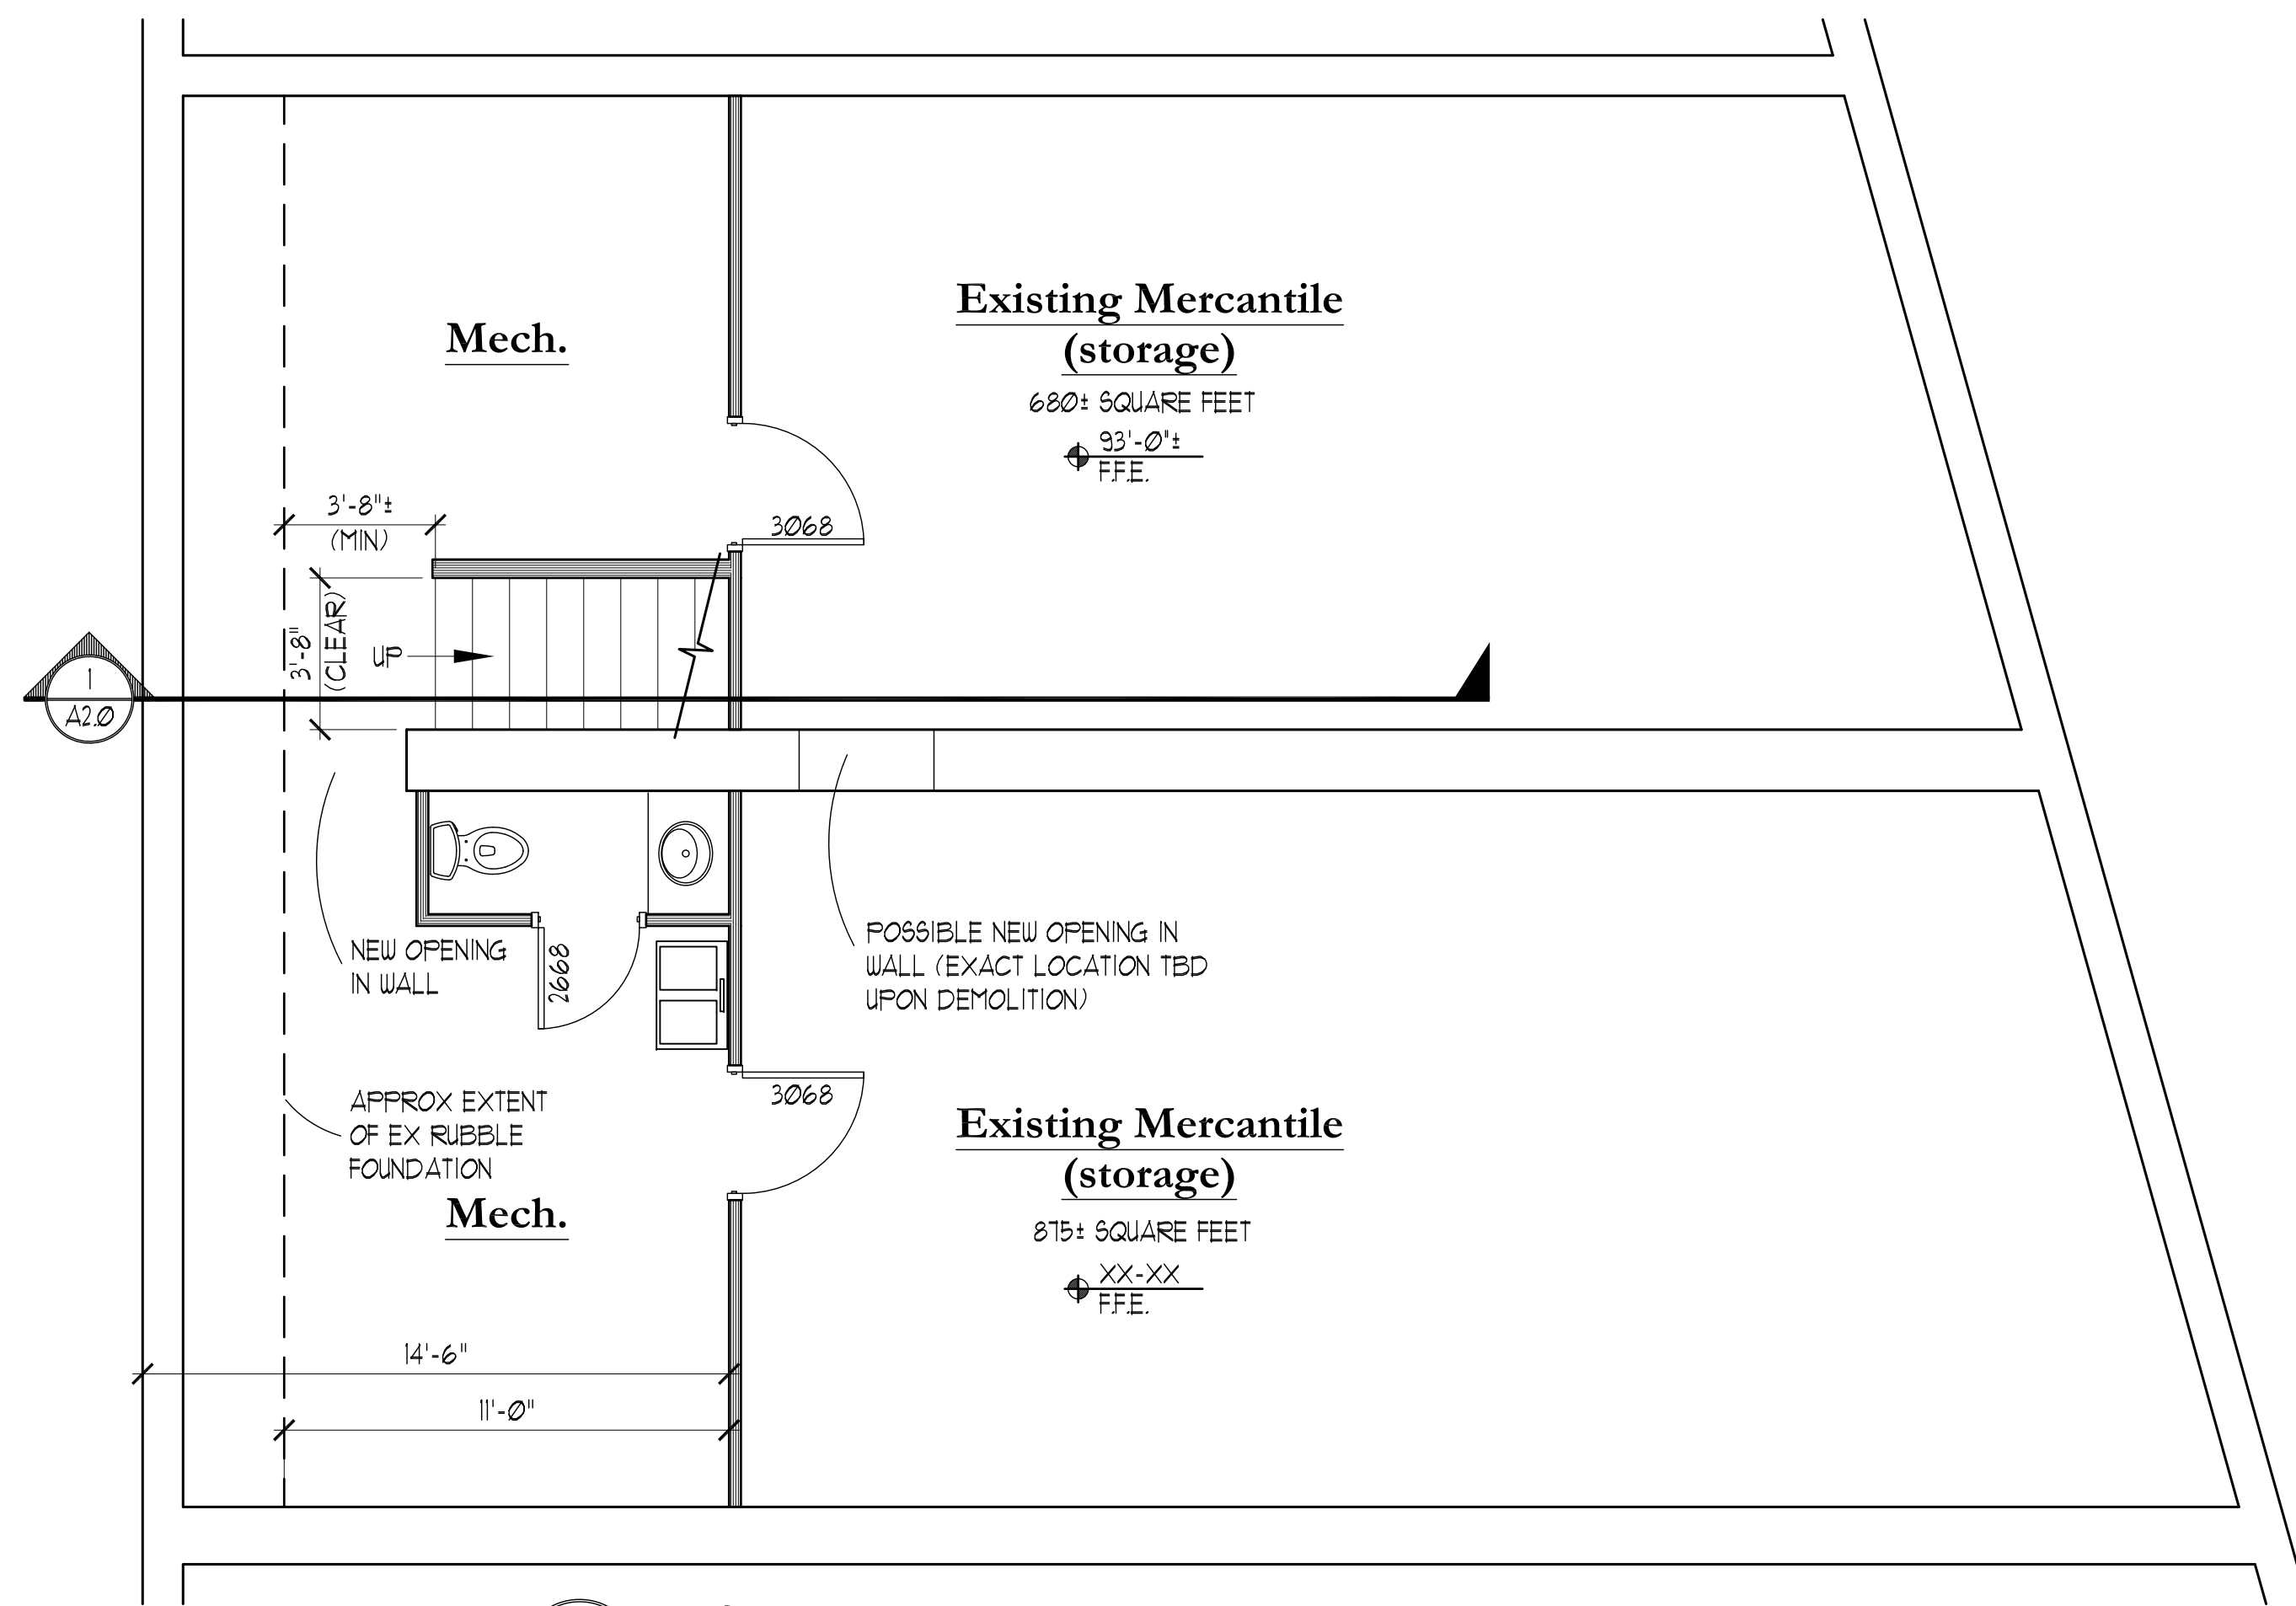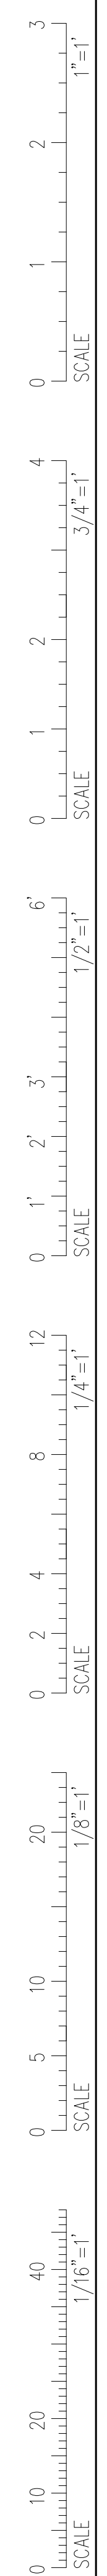


1 BASEMENT PLAN - 582 & 584
SCALE: 1/4" = 1'-0"

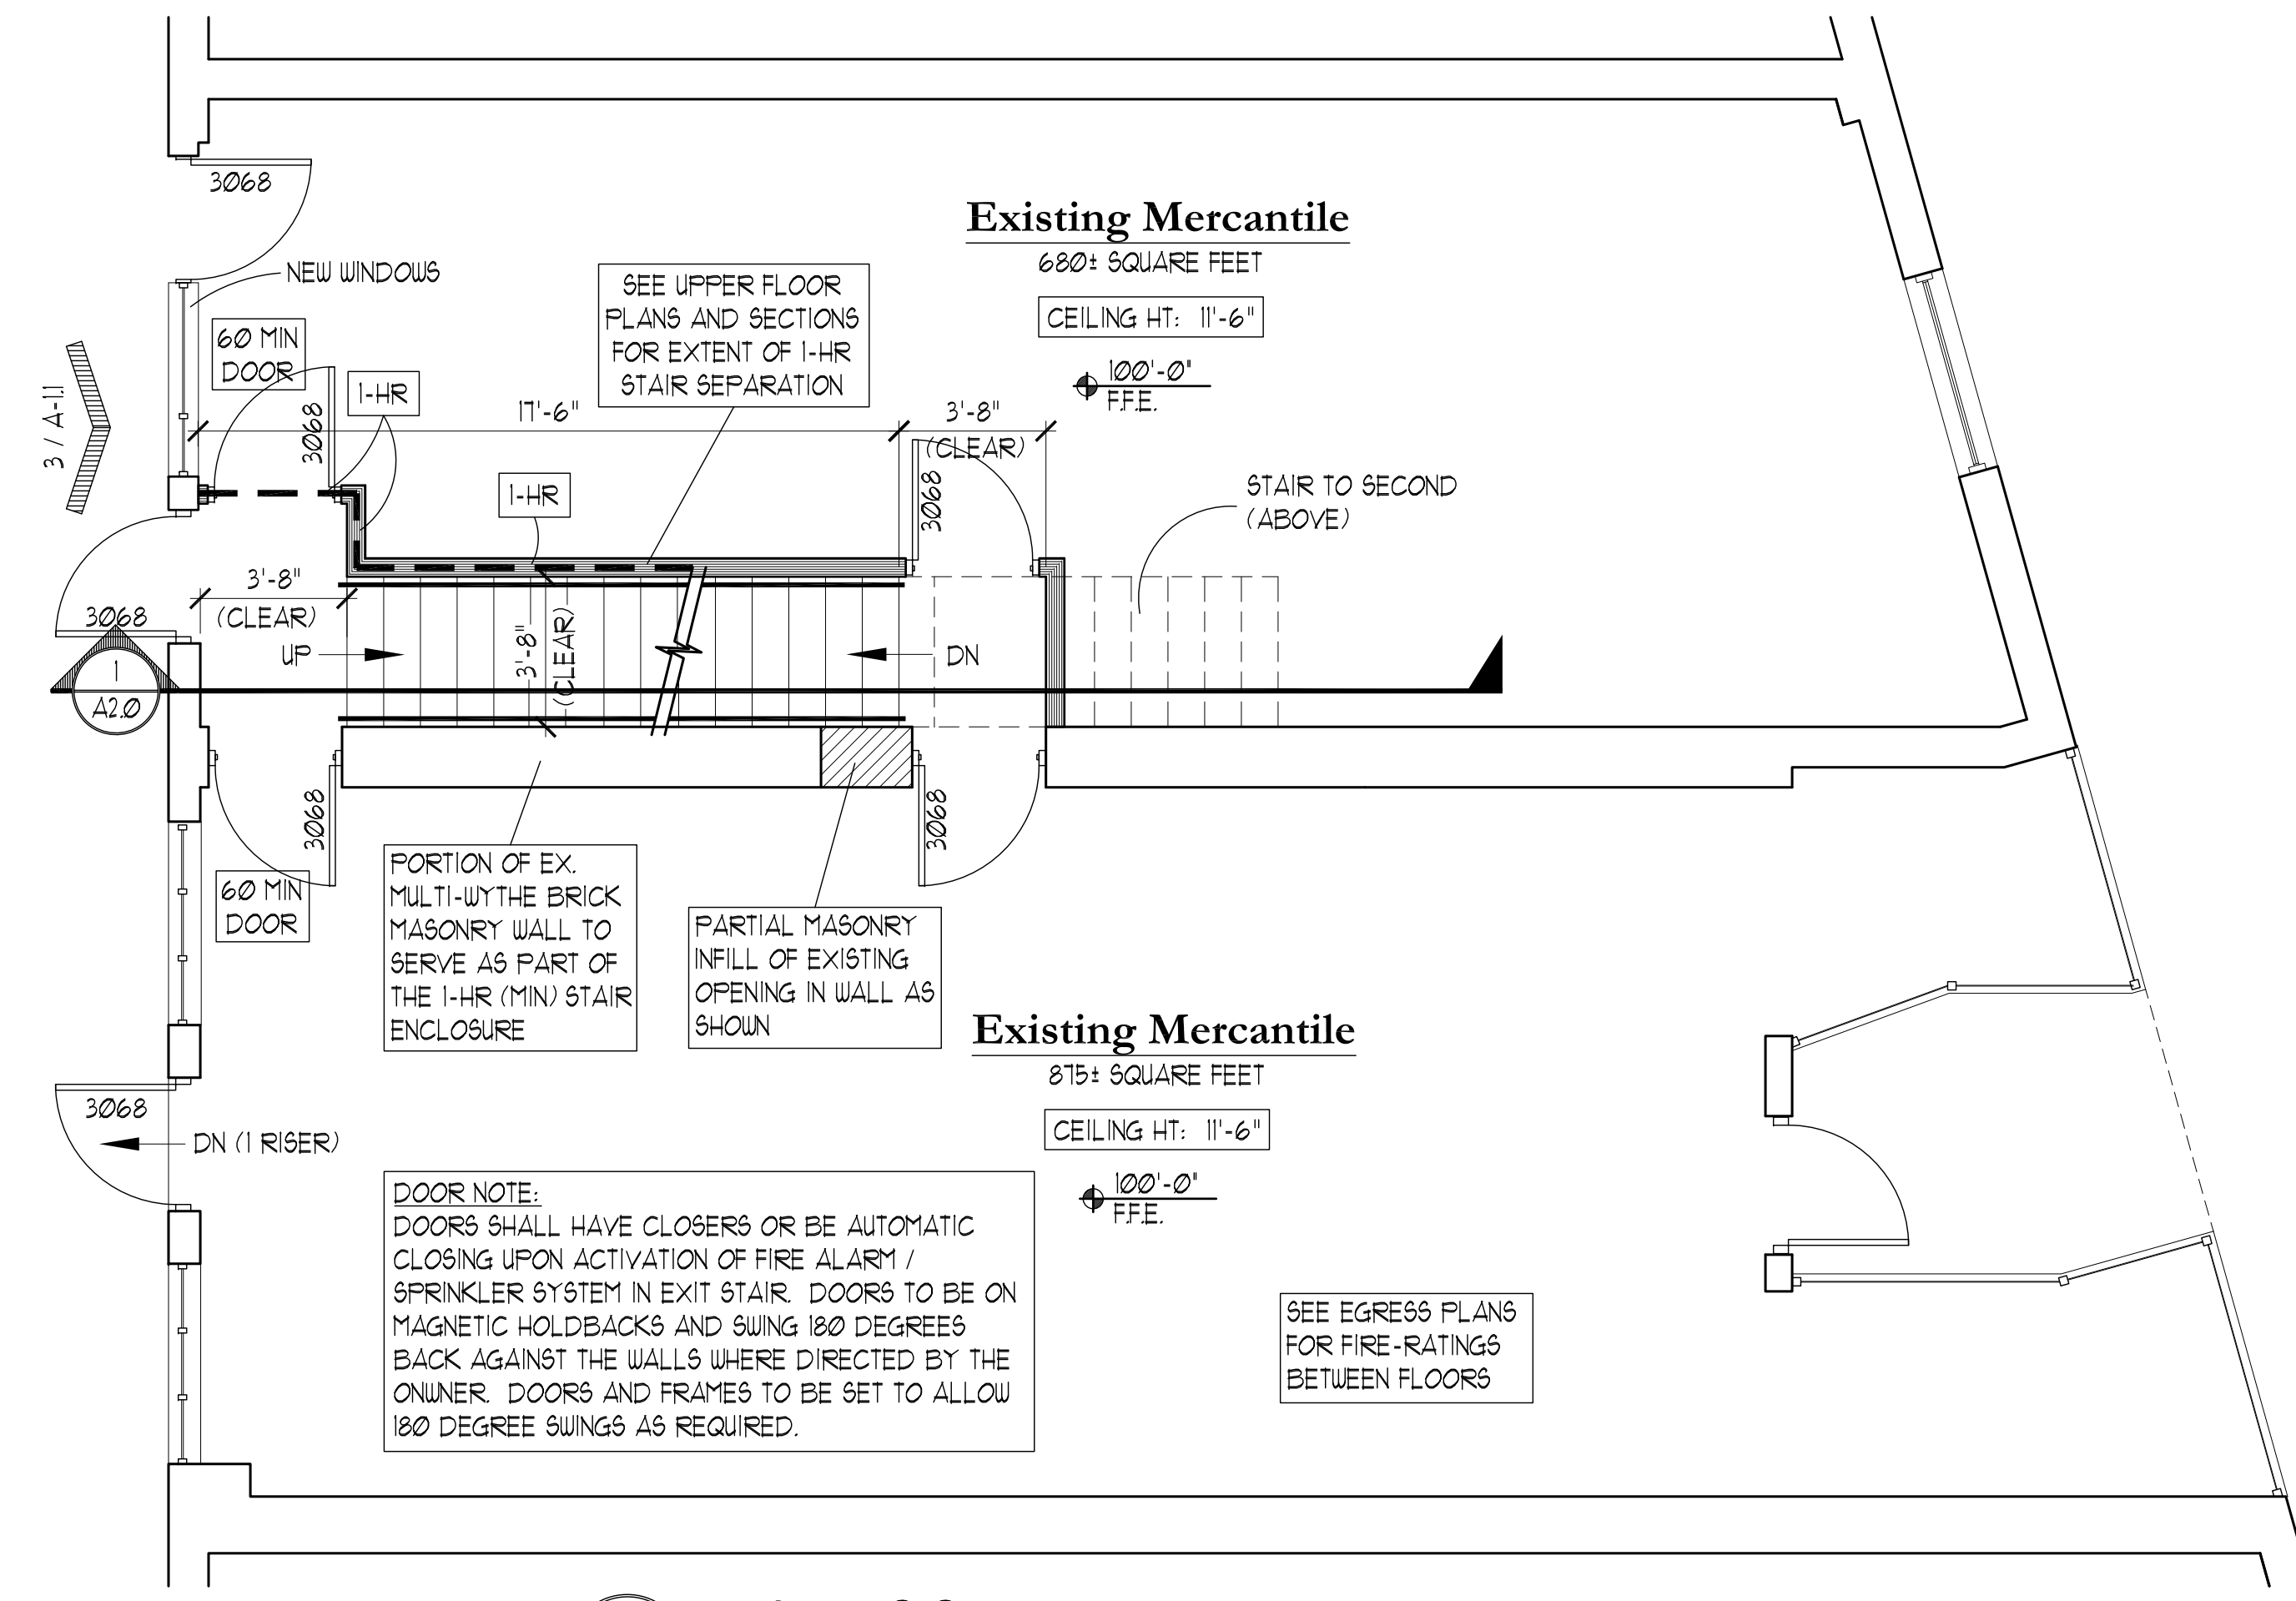

2 FIRST FLOOR PLAN - 582 & 584
SCALE: 1/4" = 1'-0"

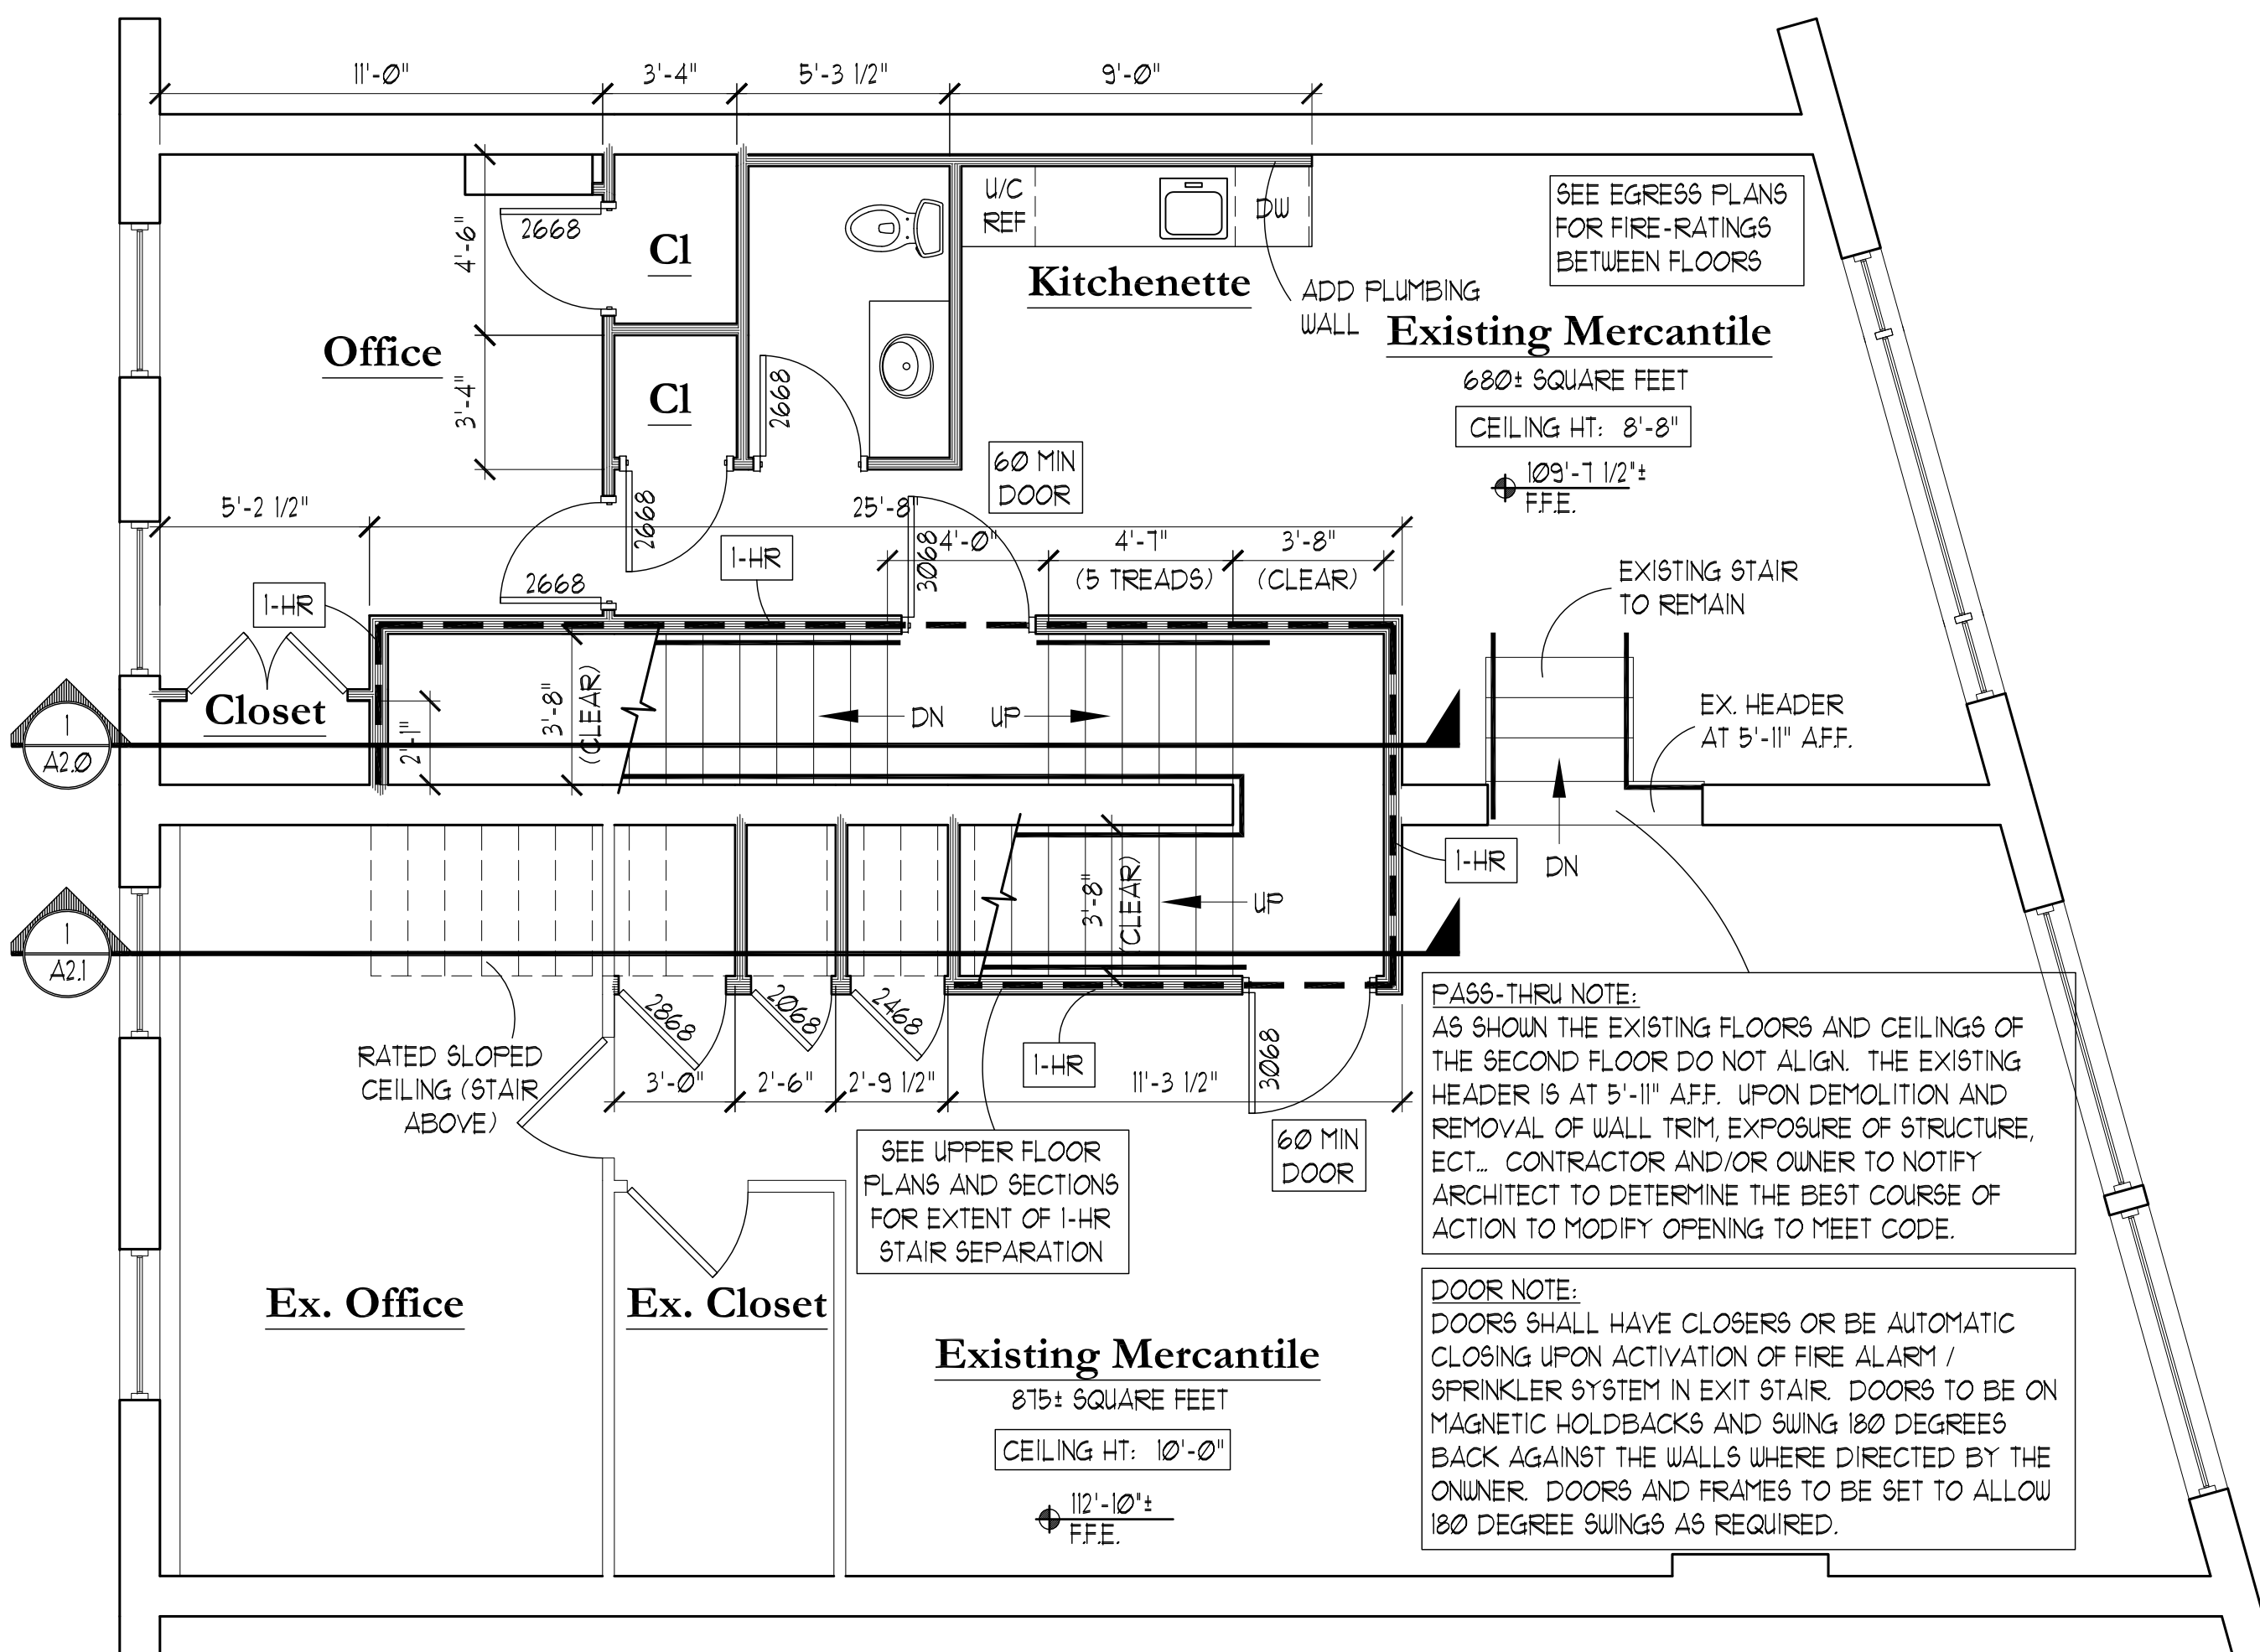

3 SECOND FLOOR PLAN - 582 & 584
SCALE: 1/4" = 1'-0"

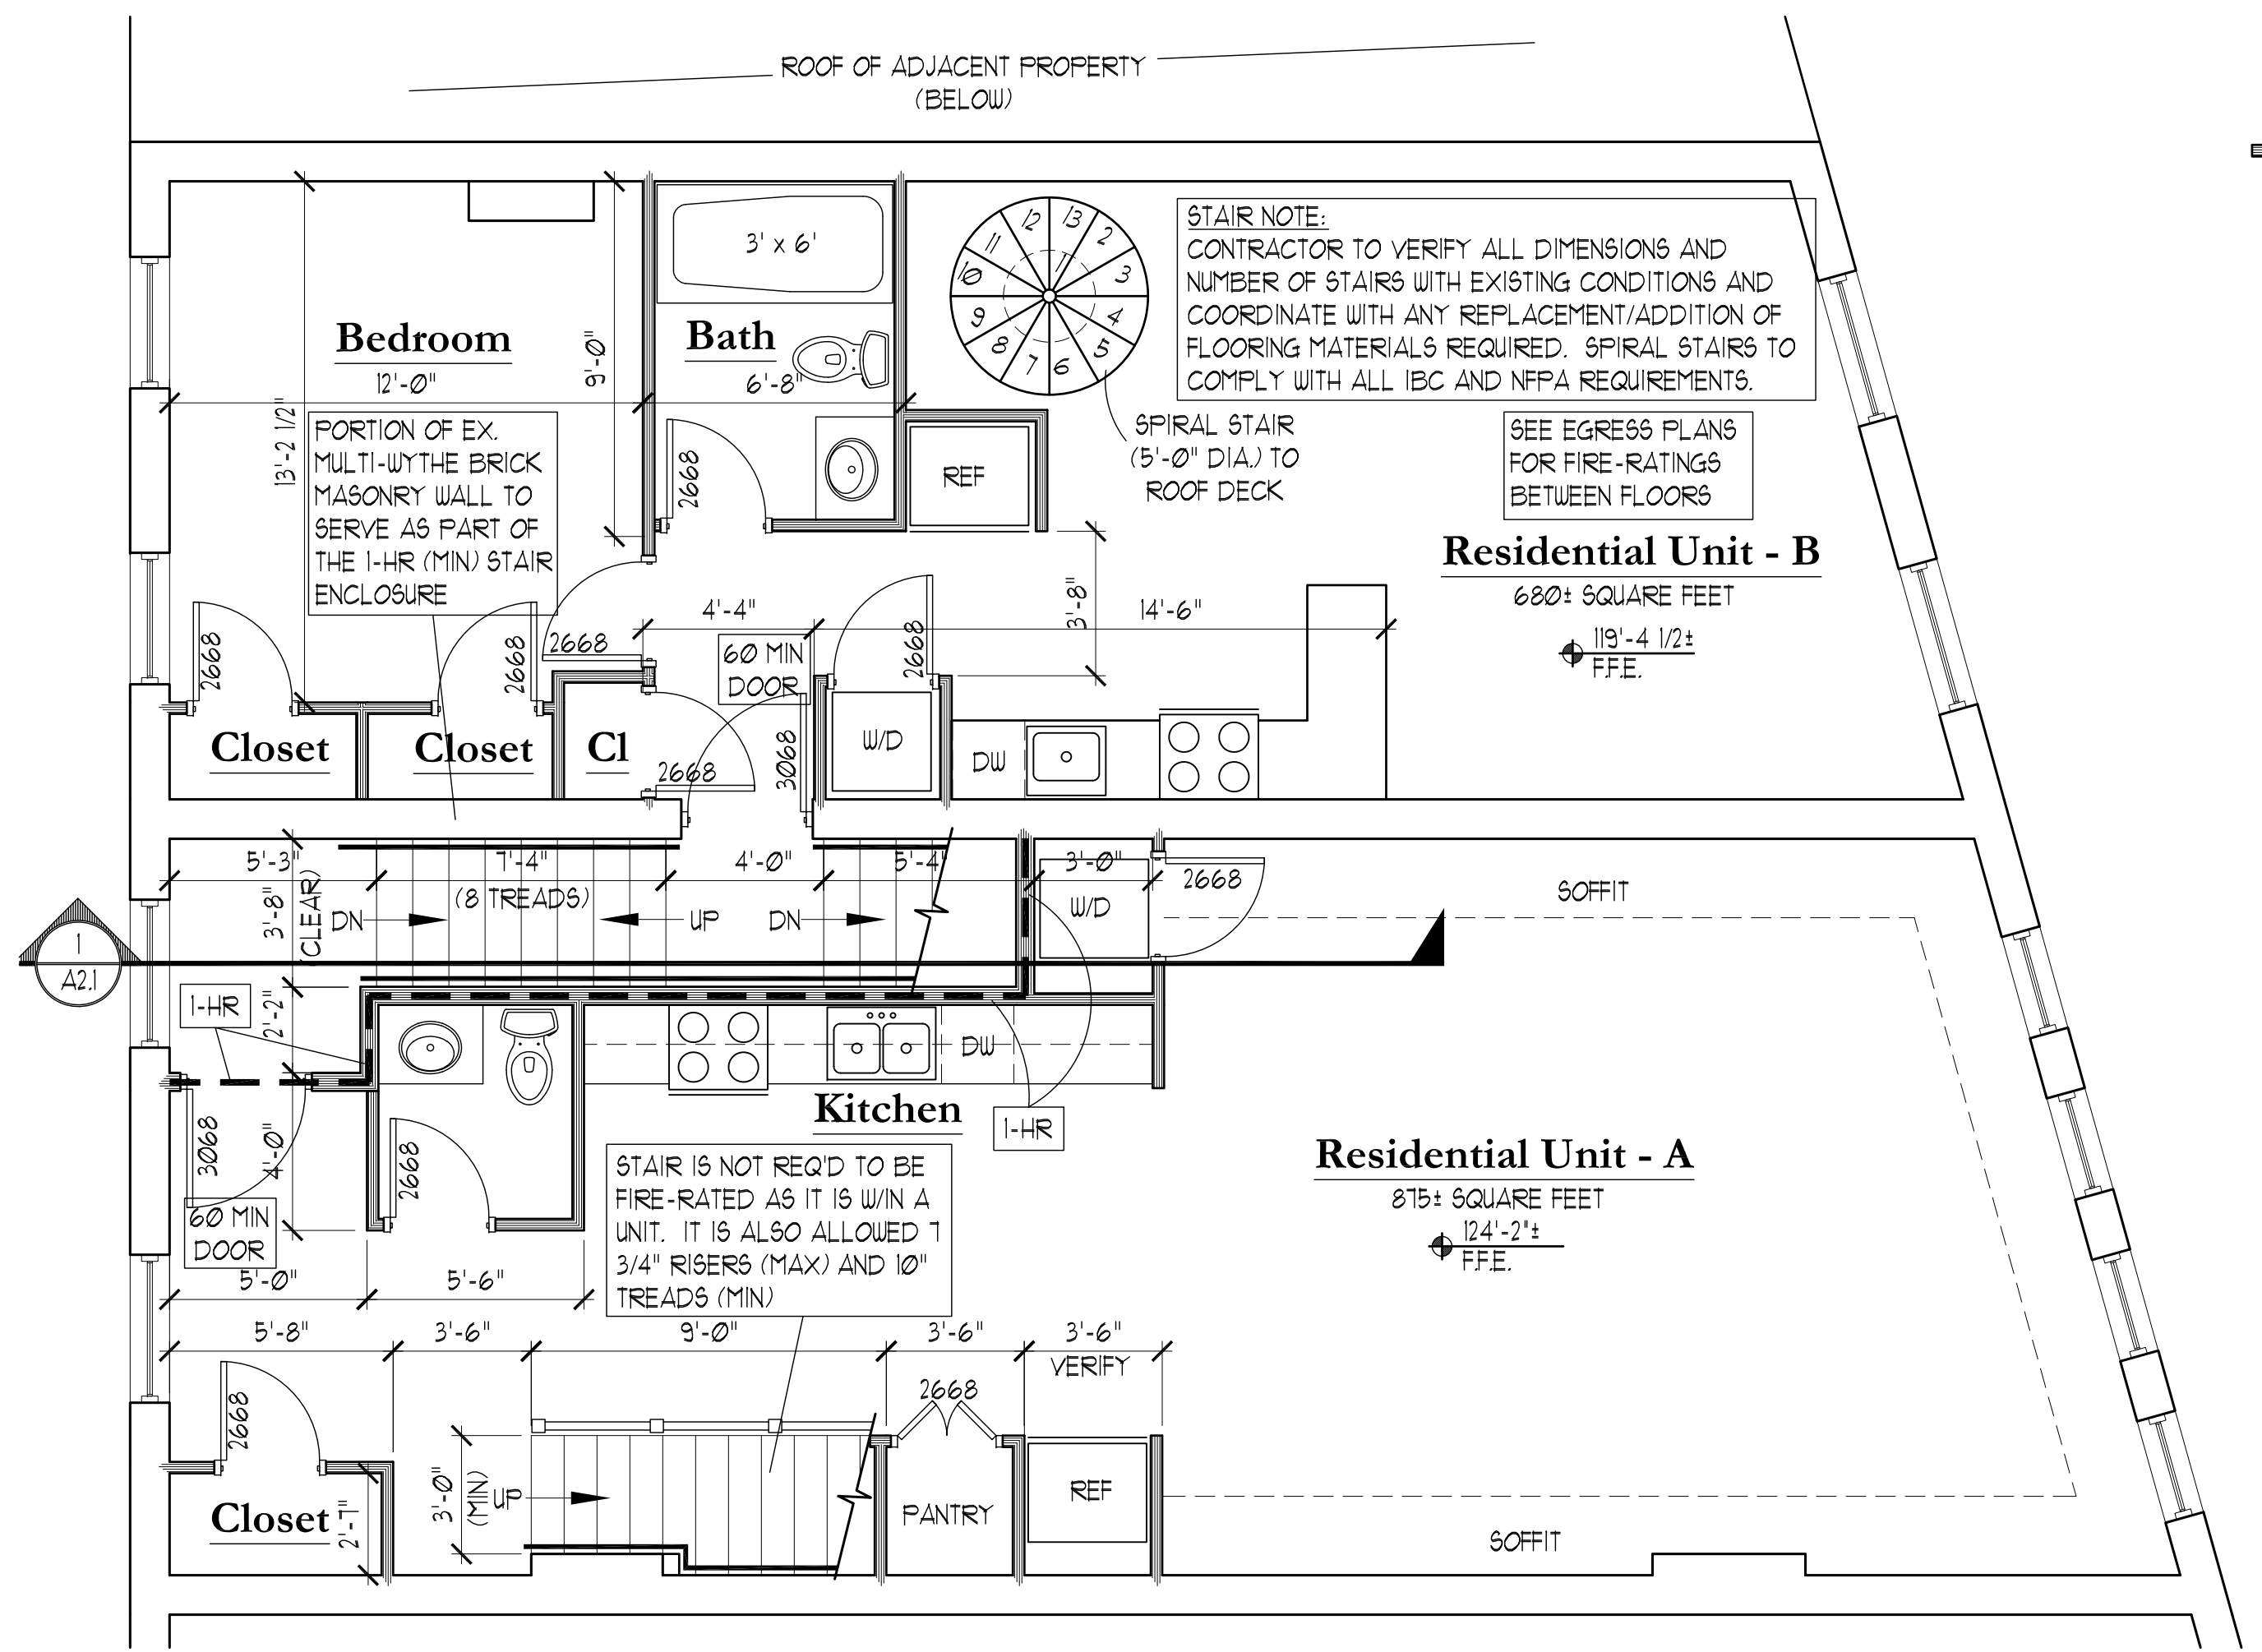

4 THIRD FLOOR PLAN - 582 & 584
SCALE: 1/4" = 1'-0"