

Consultants:

Structural Integrity  
Consulting Engineers, Inc.  
46 Forest Street  
Portland, ME 04101  
(207) 774-4614  
contact: Chris O'Hara  
chris@structuralinteg.com

PERMIT SET  
- NOT FOR CONSTRUCTION

CONGRESS STREET  
MIXED USE


582-584  
Congress Street  
Portland, Maine

| # | DATE     | DESCRIPTION |
|---|----------|-------------|
| 1 | 10/6/17  | REVIEW DWG  |
| 1 | 10/23/17 | PERMIT SET  |

|                |                  |
|----------------|------------------|
| Date Issued    | October 23, 2017 |
| Project Number | 15102            |
| Drawing Scale  | As Noted         |

FOURTH FLOOR /  
LOW ROOF  
FRAMING PLAN

|            |     |       |
|------------|-----|-------|
| Drawn By   | CJO | S-1.4 |
| Checked By | CJO |       |
|            |     |       |

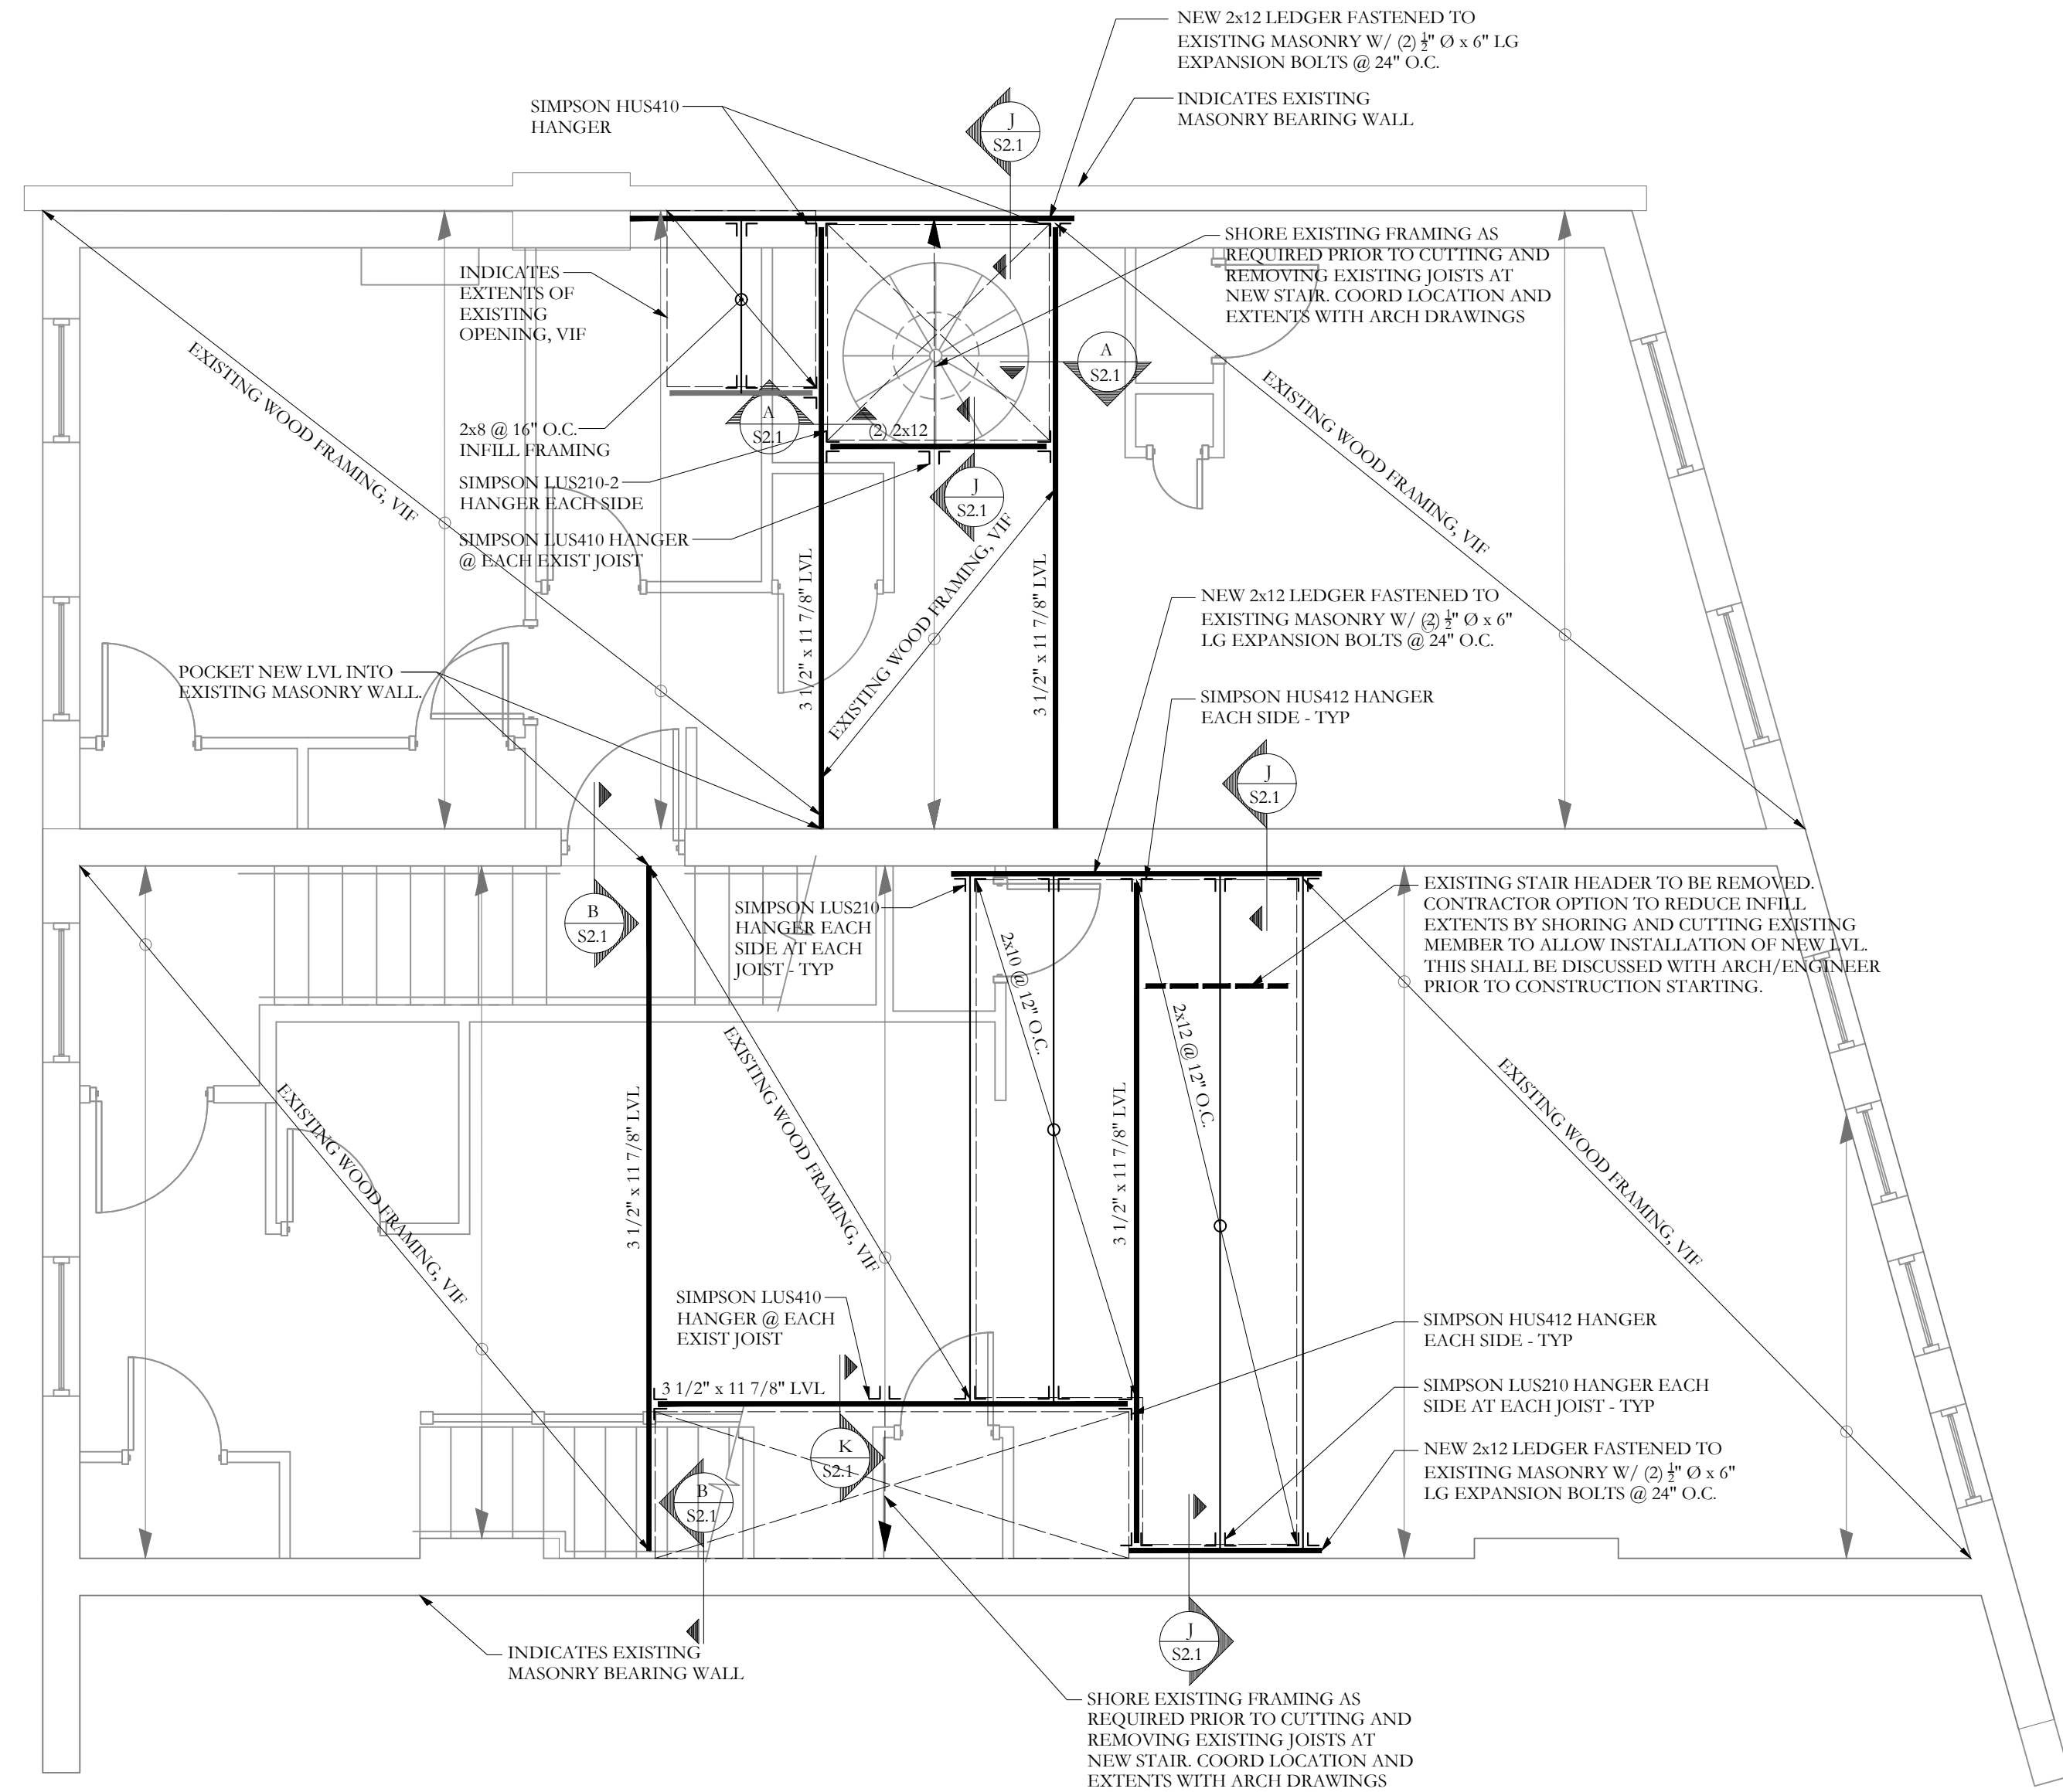

FOURTH FLOOR / LOW ROOF FRAMING PLAN

- NOTES:
- SEE SHEET S1.0 FOR GENERAL STRUCTURAL NOTES
  - EXISTING CONDITIONS SHALL BE VERIFIED PRIOR TO CONSTRUCTION - TYP.
  - TEMPORARY SHORING / BRACING BY G.C. - TYP.
  - ALL BEAMS ARE FLUSH UNO
  - FLOOR SHEATHING TO BE 5/4" T+G, SEE GENERAL NOTES FOR ADDITIONAL INFORMATION - TYP.
  - SEE S-1.0 FOR TYPICAL STEEL CONNECTIONS
  - COORDINATE ALL DIMENSIONS WITH EXISTING CONDITIONS AND ARCHITECTURAL DRAWINGS

| FRAMING PLAN SYMBOLS KEY |  |
|--------------------------|--|
| □                        | WOOD POST                                  |
| ■                        | STEEL COLUMN                               |
| (X)                      | NUMBER OF WOOD STUDS IN POST BELOW         |
| A                        | COLUMN ABOVE THIS LEVEL                    |
| C                        | COLUMN CONTINUOUS THROUGH THIS LEVEL       |
| ←                        | JOIST BEARING                              |
| →                        | CONTINUOUS JOIST WITH INTERMEDIATE BEARING |
| ←→                       | FLUSH FRAMED JOIST BEARING WITH HANGER     |
| ▨                        | WOOD STUD BEARING WALL BELOW               |
| ▧                        | SHEAR WALL                                 |
| ⌘                        | NUMBER OF TRIM STUDS UNDER HEADER          |
| ⌘                        | NUMBER OF KING STUDS ADJACENT TO HEADER    |

