


KEY PLAN

N.T.S.


RCP LEGEND	
	NEW 24x24 ACT TILES IN NEW GRID SYSTEM
	NEW 24x24 ACT TILES AND NEW CEILING LIGHT FIXTURES IN EXISTING GRID SYSTEM
	NEW 24x48 CEILING LIGHT FIXTURE
	NEW DIFFUSER
	NEW SINGLE SWITCH

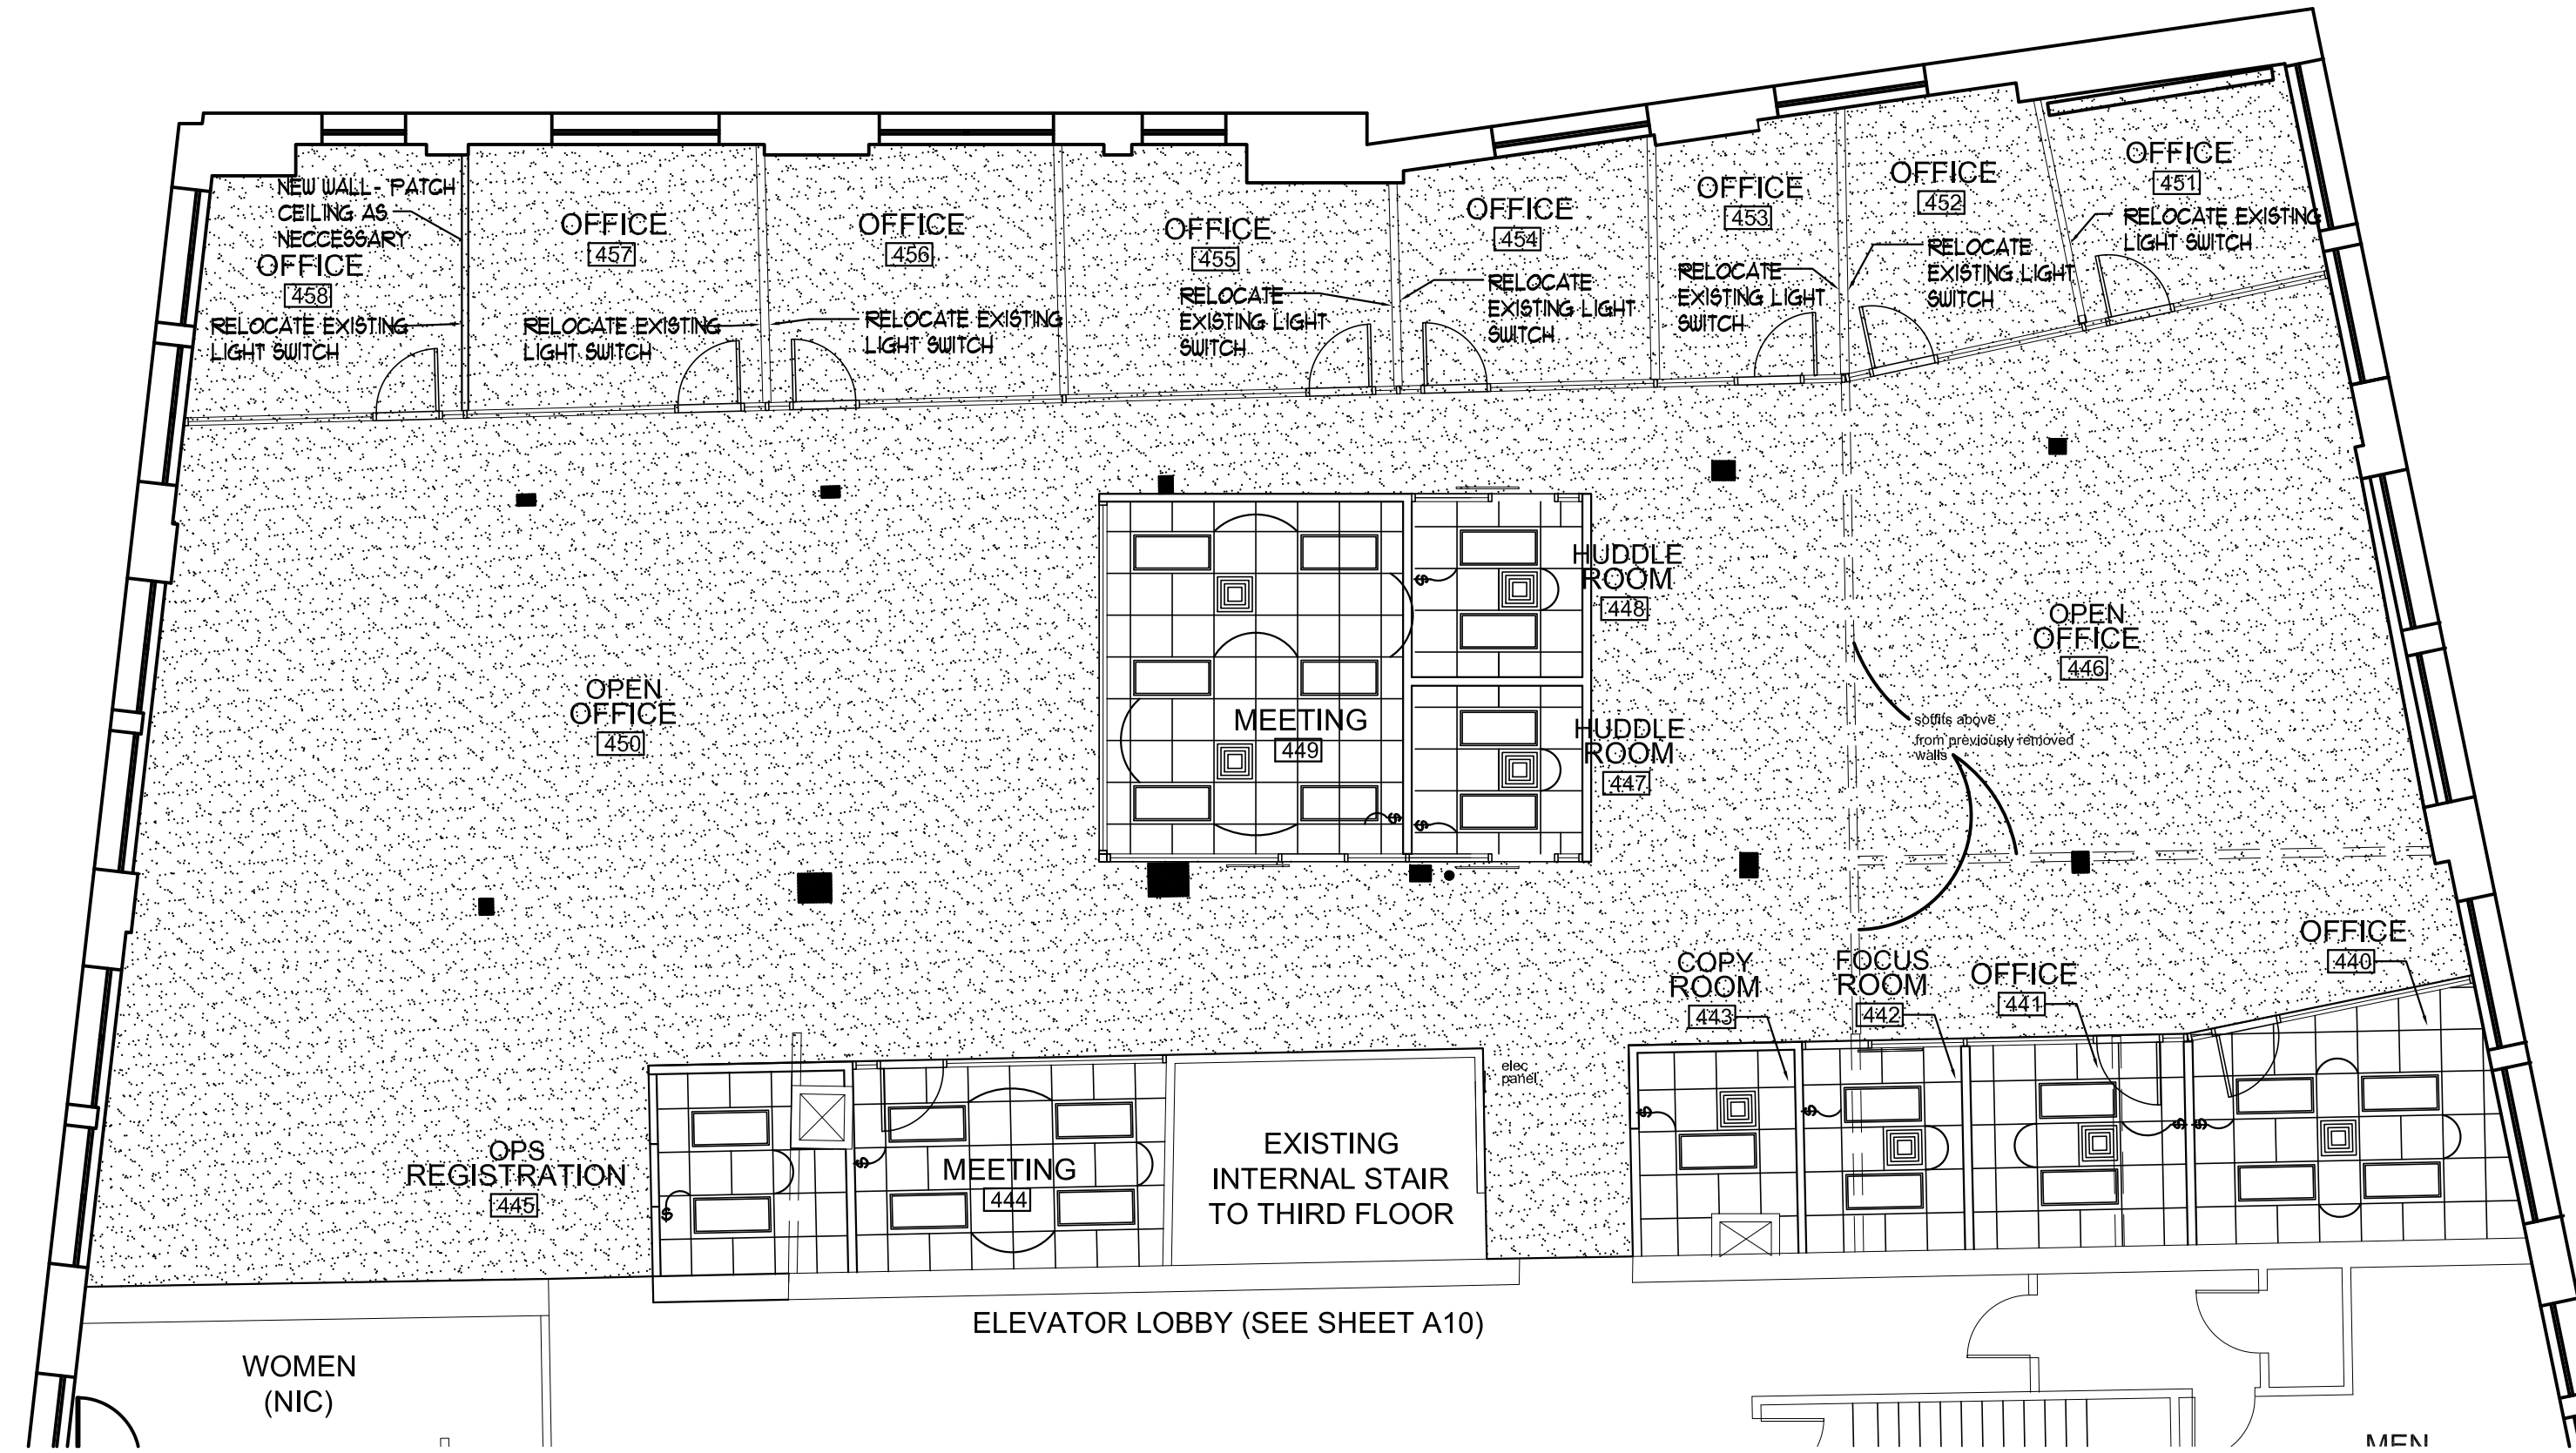

2 REFLECTED CEILING PLAN - 4TH FLOOR SOUTH


DOOR SCHEDULE							
NR.	DOOR ELEVATION TYPE	MATERIAL	WIDTH	HEIGHT	THICK.	FRAME MATERIAL	NOTES
D1	NOTE 2	GL	3'-0"	8'-9"	3/4"	N/A	NOTES 1 & 2
D2	NOTE 2	GL	3'-0"	8'-7"	3/4"	N/A	NOTES 1 & 2
D3	NOTE 2	GL	3'-0"	8'-9"	3/4"	N/A	NOTES 1 & 2
D4	NOTE 2	OMITTED	9'-0"	8'-0"	3/4"	N/A	NOTES 1 & 2
D5		HM	3'-0"	6'-8"	3/4"	N/A	NOTES 1 & 2
D6	NOTE 2	GL	3'-0"	8'-6"	3/4"	N/A	NOTES 1 & 2
D7	NOTE 2	GL	3'-0"	8'-6"	3/4"	N/A	NOTES 1 & 2

NOTES
 1) SEE SHOP DRAWINGS FOR DOOR HARDWARE
 2) SEE SHOP DRAWINGS FOR GLASS DOOR ELEVATIONS

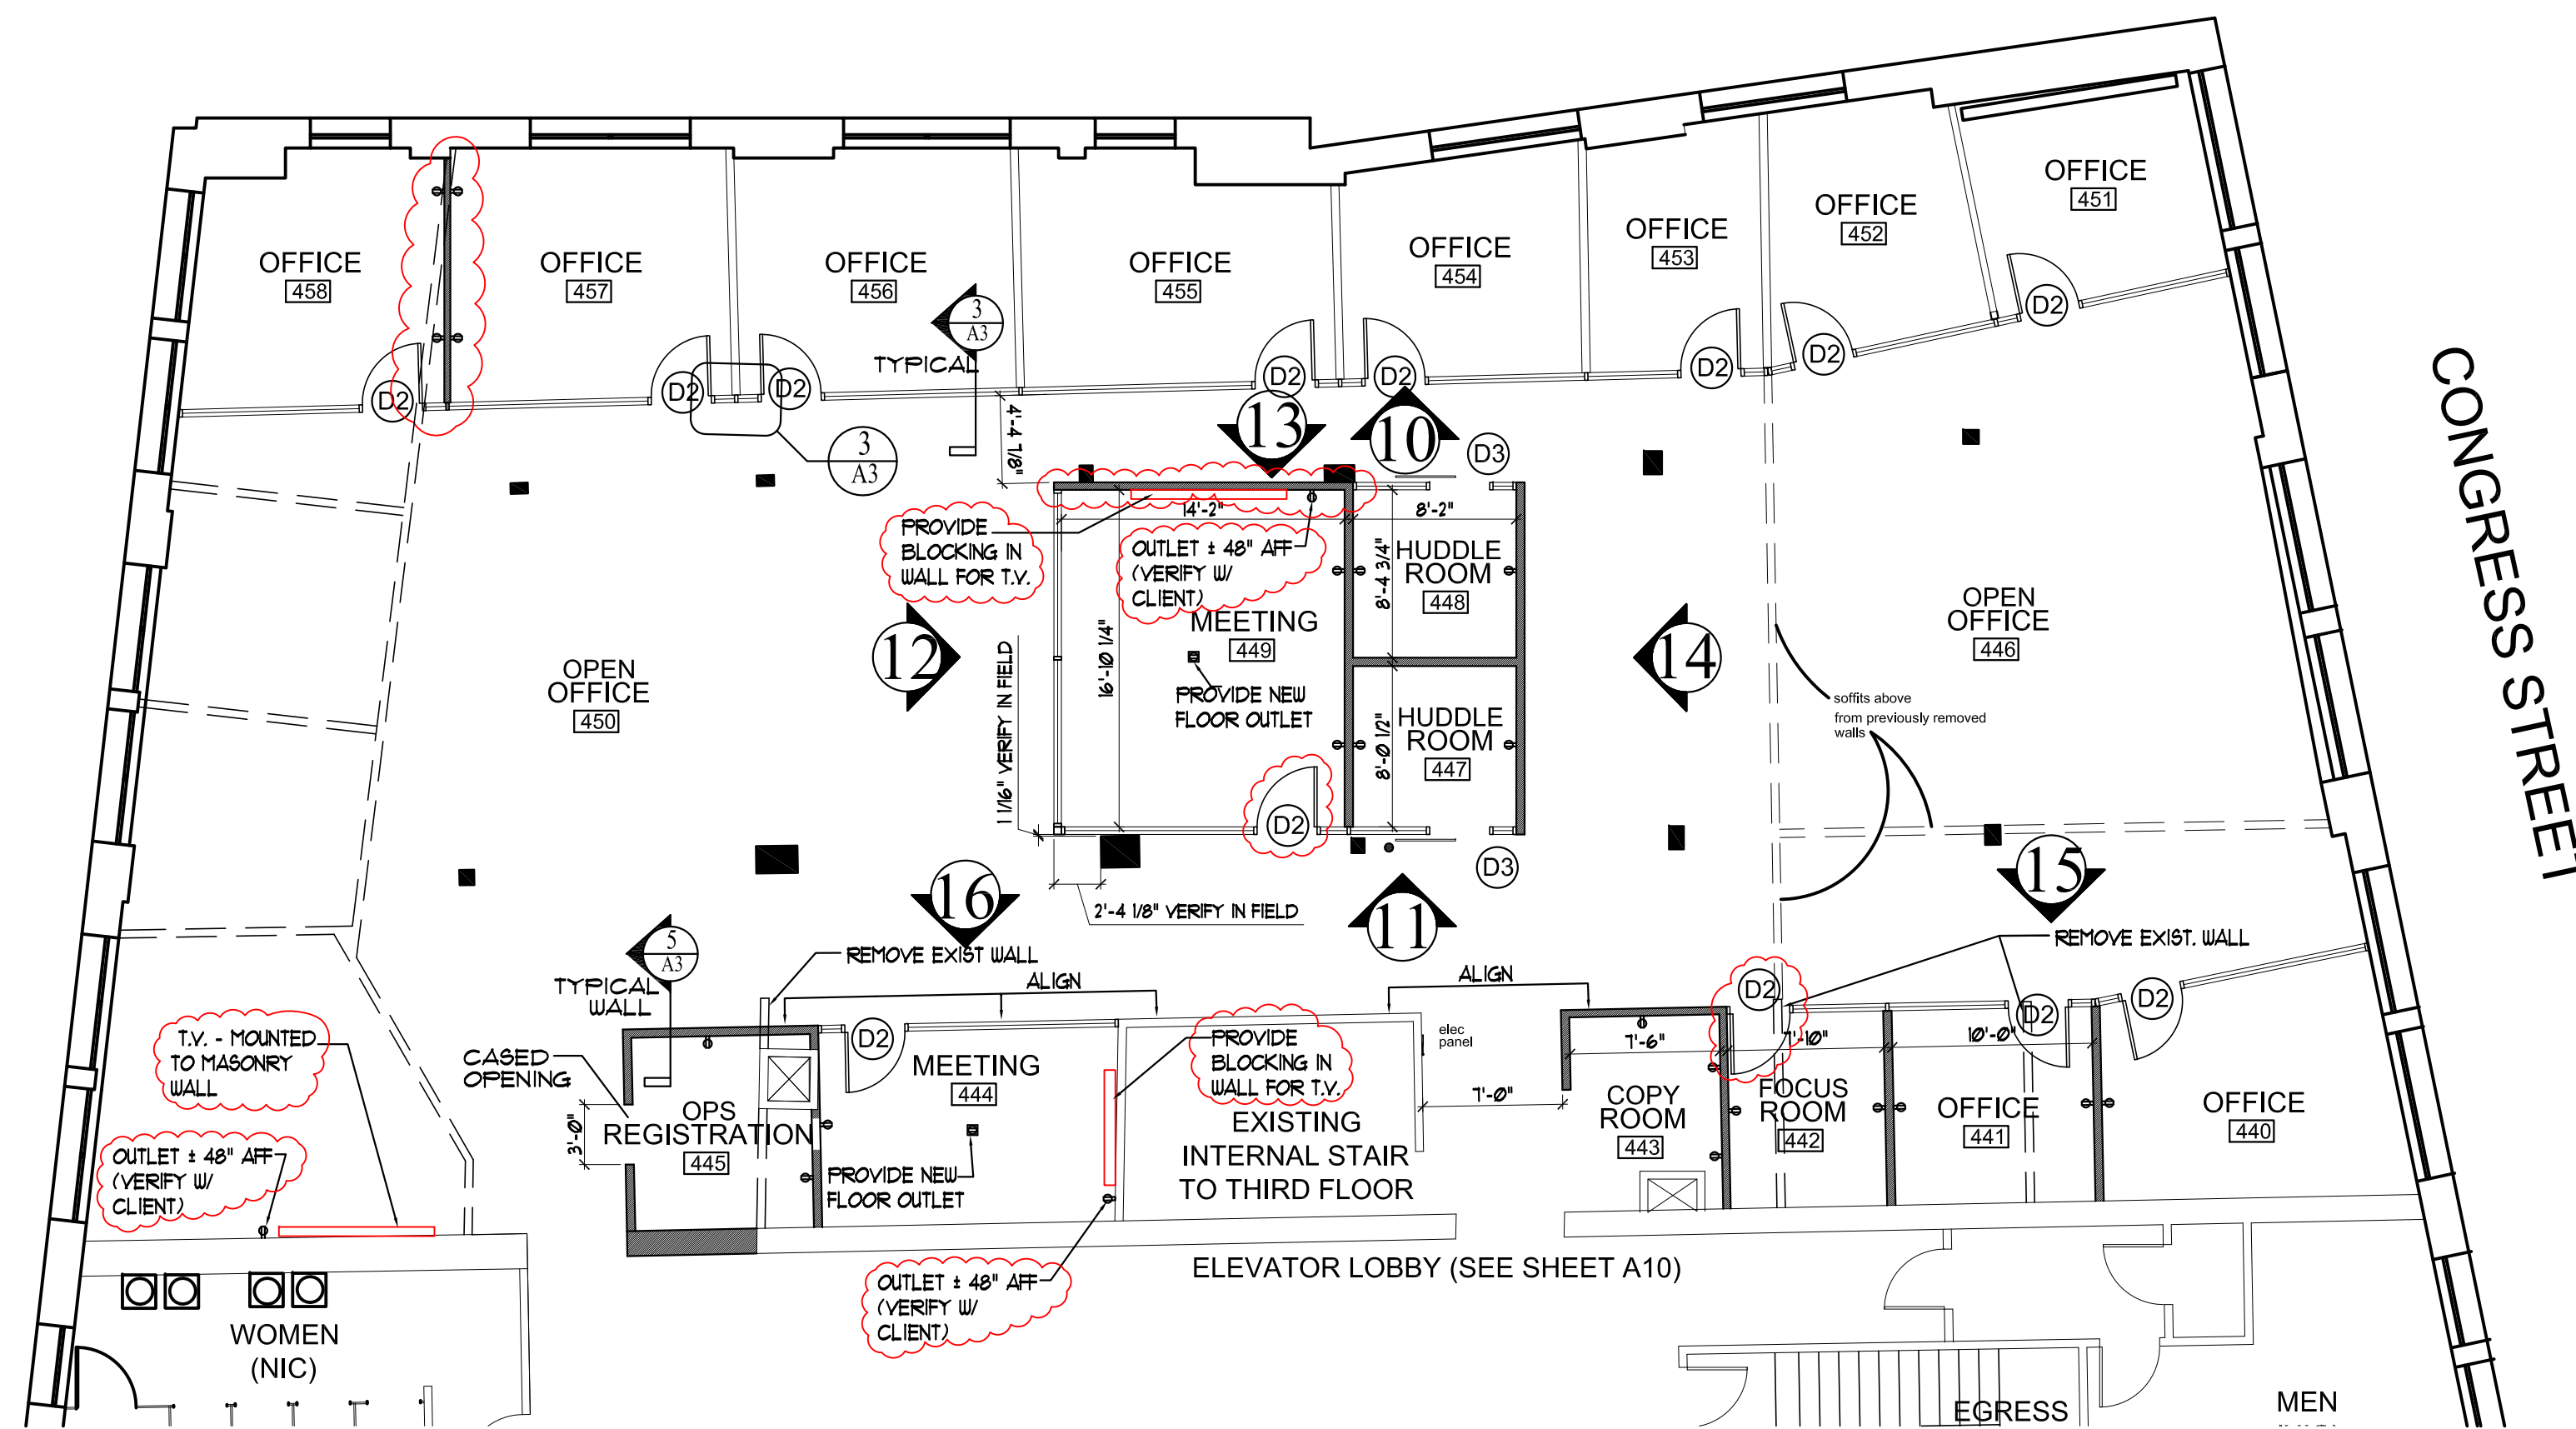

1 FLOOR PLAN - 4TH FLOOR SOUTH

SCALE: 1/8"=1'-0"

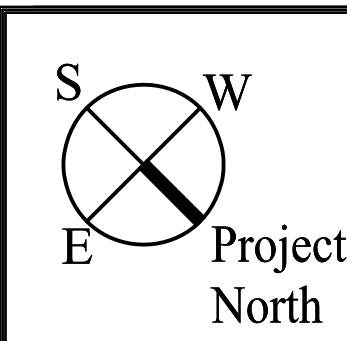

Architect:
ARCHETYPE architects
 48 Union Wharf Portland, Maine 04101
 (207) 772-6022 Fax (207) 772-4056

Project:
DIVERSIFIED COMMUNICATIONS
 PORTLAND, MAINE 04101

Revisions:

Scale: AS NOTED
 Date: 4 December 2012
4TH FLOOR SOUTH FLOOR PLAN AND REFLECTED CEILING PLAN

A4