




15 STOREFRONT ELEVATION
SCALE: 1/4"=1'-0"

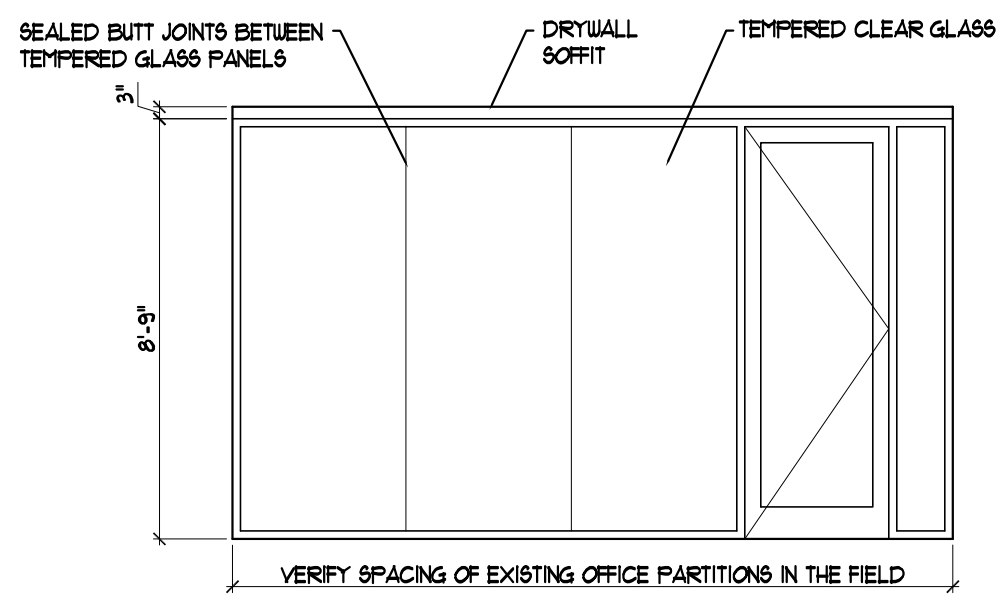


16 STOREFRONT ELEVATION
SCALE: 1/4"=1'-0"

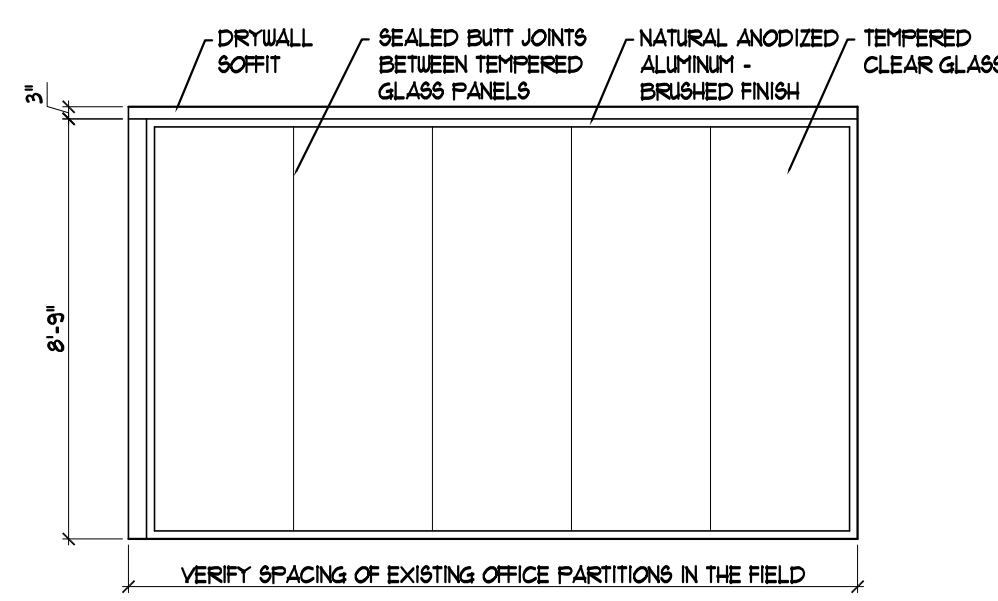


17 STOREFRONT ELEVATION
SCALE: 1/4"=1'-0"

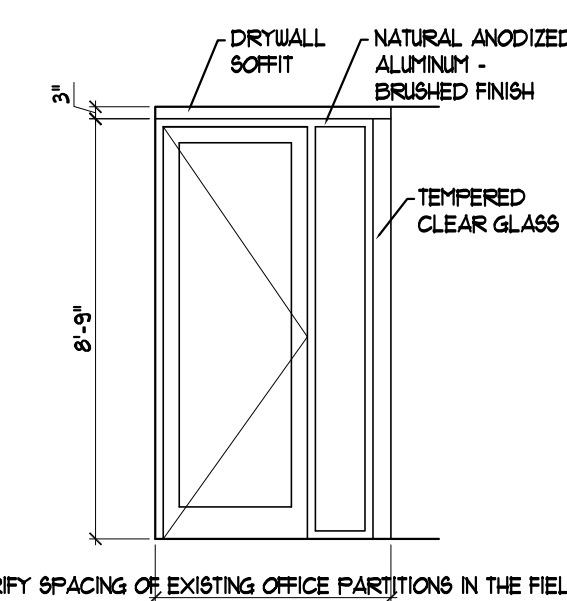


18 STOREFRONT ELEVATION
SCALE: 1/4"=1'-0"

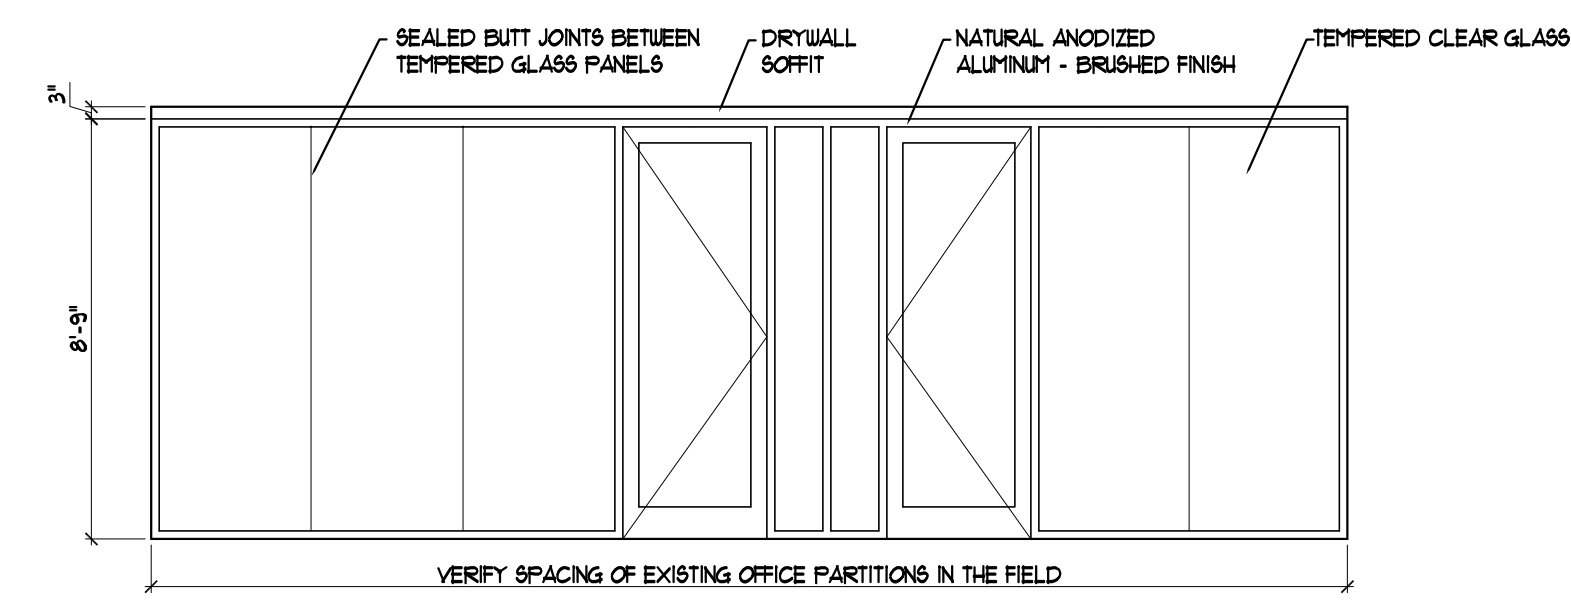


19 STOREFRONT ELEVATION
SCALE: 1/4"=1'-0"

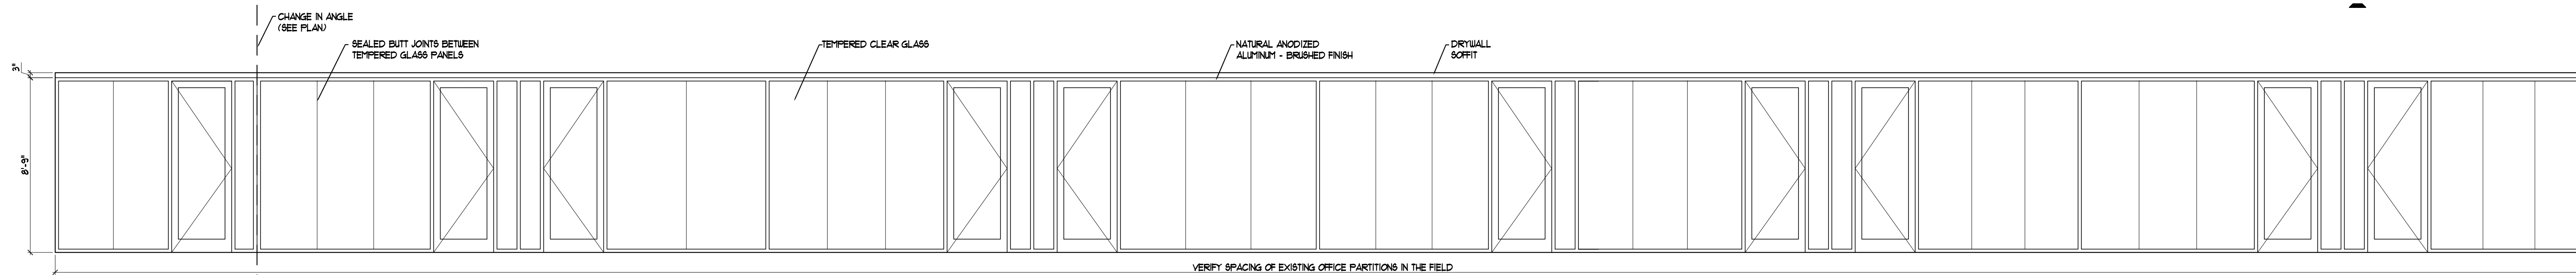


20 STOREFRONT ELEVATION
SCALE: 1/4"=1'-0"

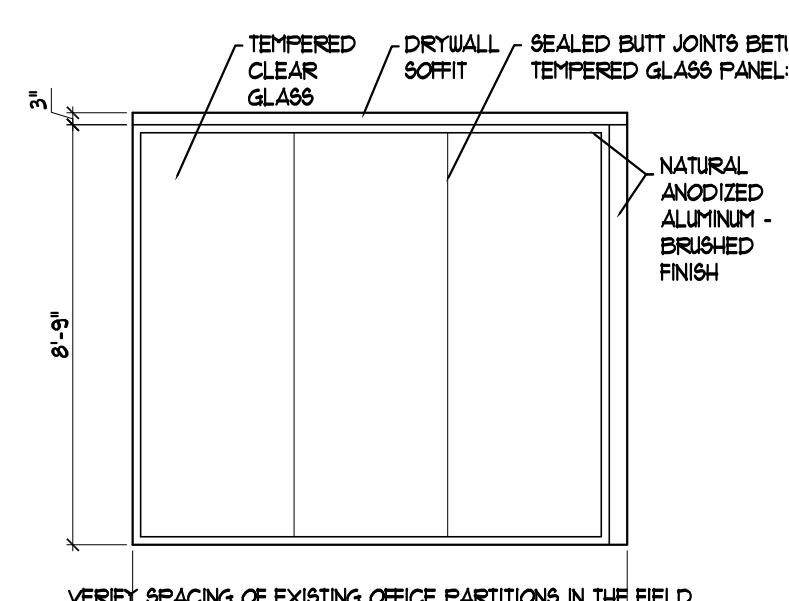


21 STOREFRONT ELEVATION
SCALE: 1/4"=1'-0"

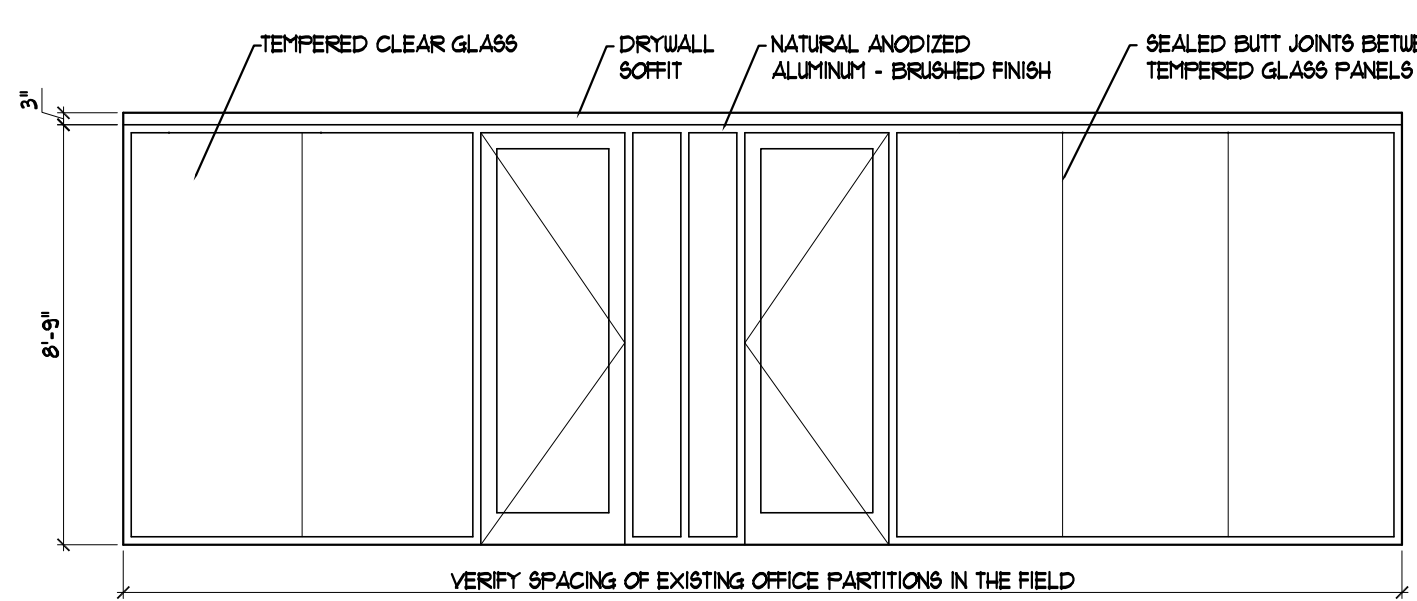


22 STOREFRONT ELEVATION
SCALE: 1/4"=1'-0"

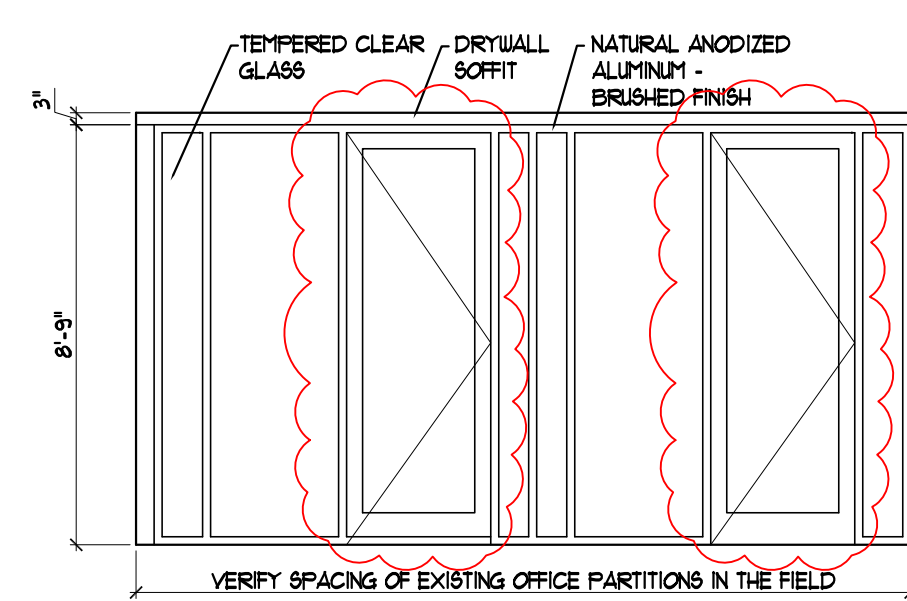


23 STOREFRONT ELEVATION
SCALE: 1/4"=1'-0"

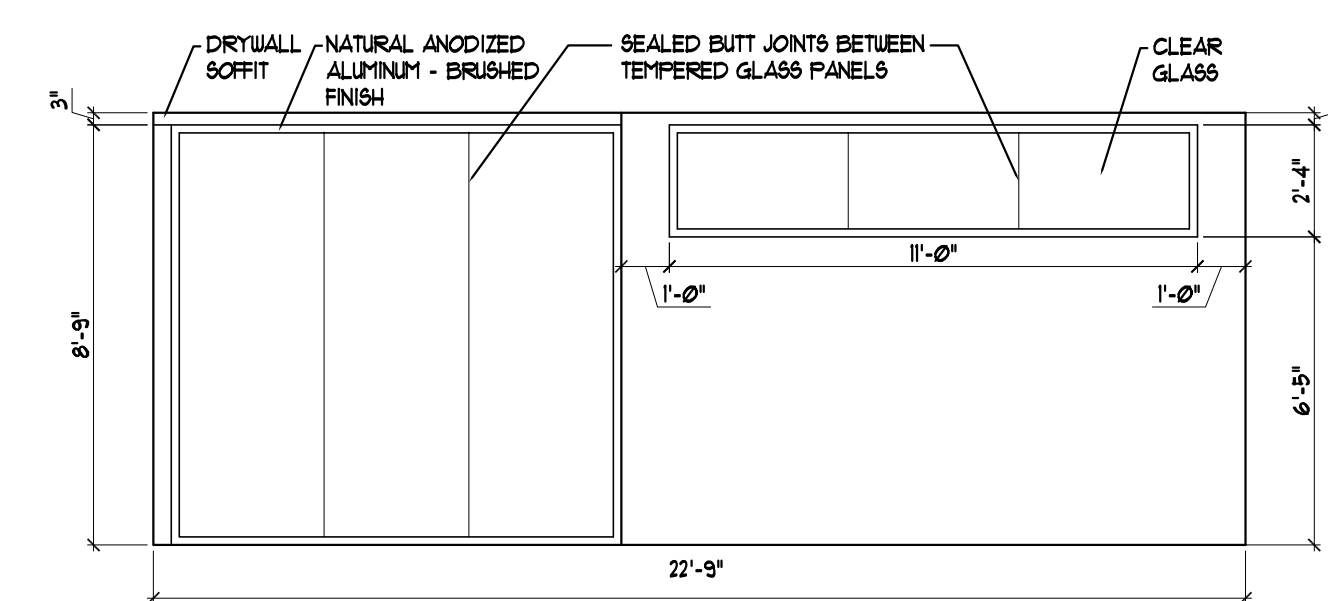


24 STOREFRONT ELEVATION
SCALE: 1/4"=1'-0"

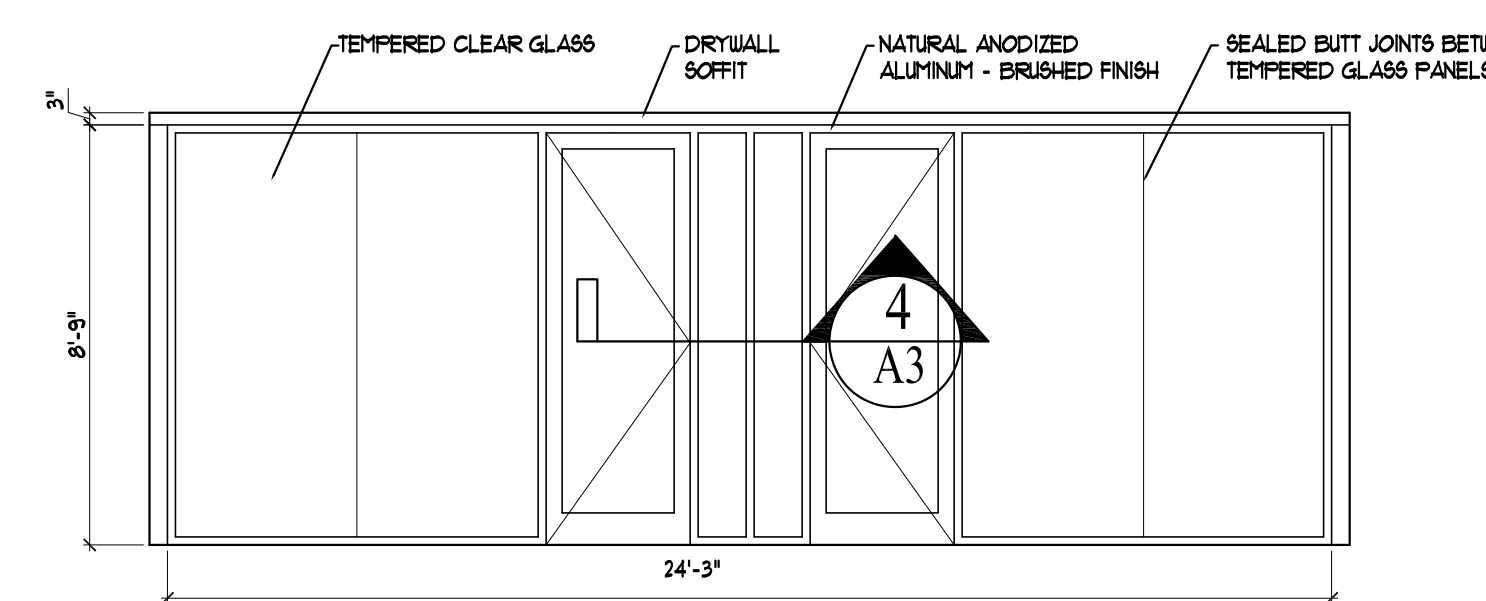


25 STOREFRONT ELEVATION
SCALE: 1/4"=1'-0"

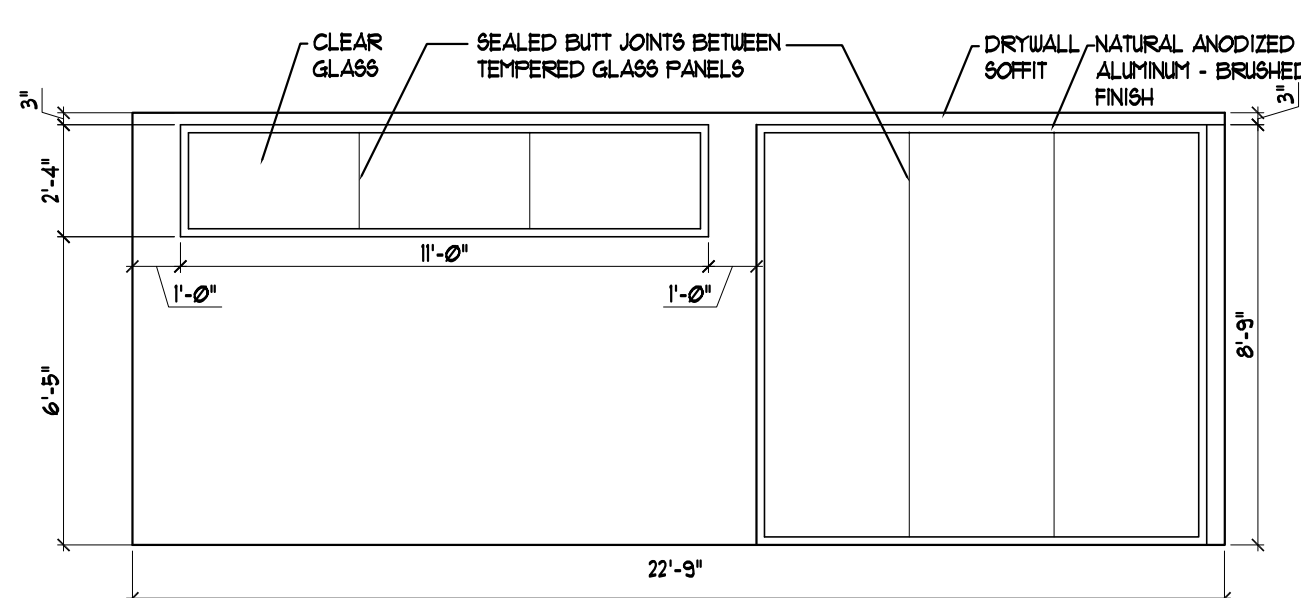


26 STOREFRONT ELEVATION
SCALE: 1/4"=1'-0"

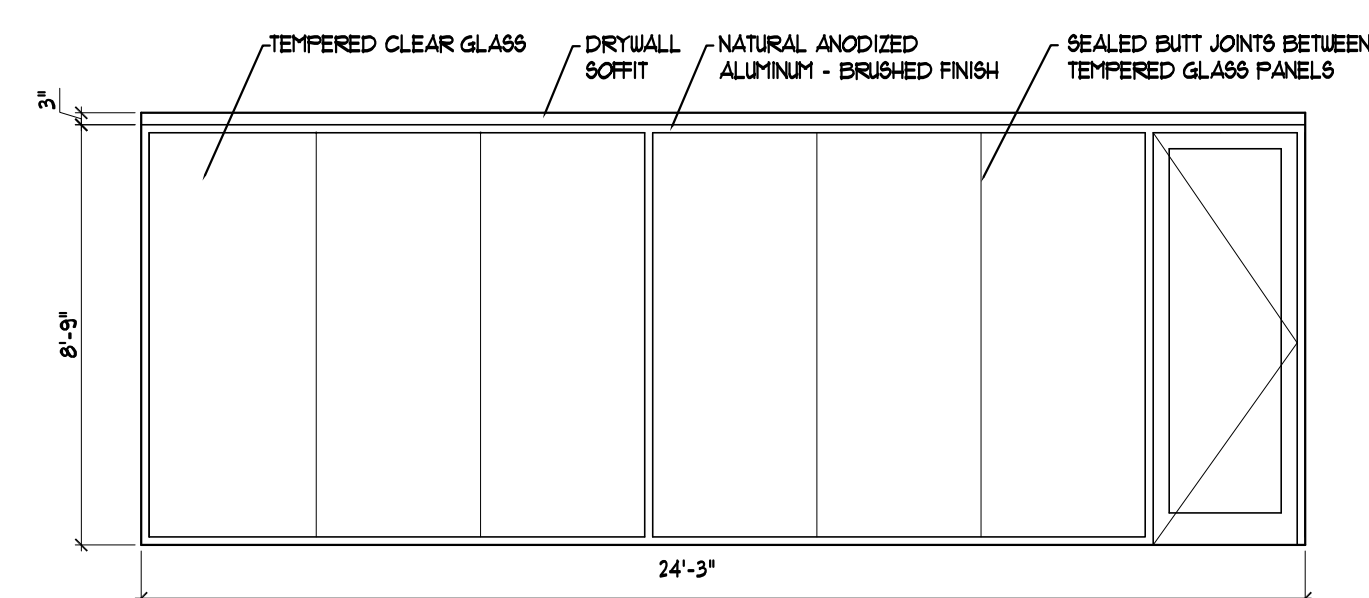


27 STOREFRONT ELEVATION
SCALE: 1/4"=1'-0"

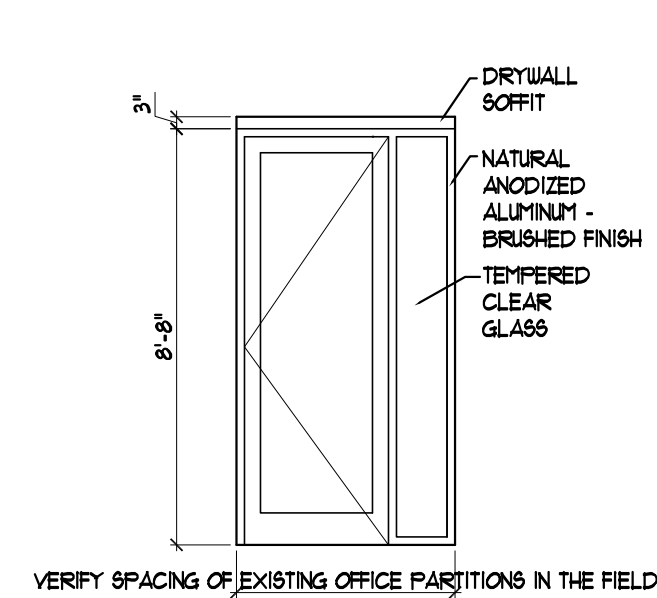


28 STOREFRONT ELEVATION
SCALE: 1/4"=1'-0"

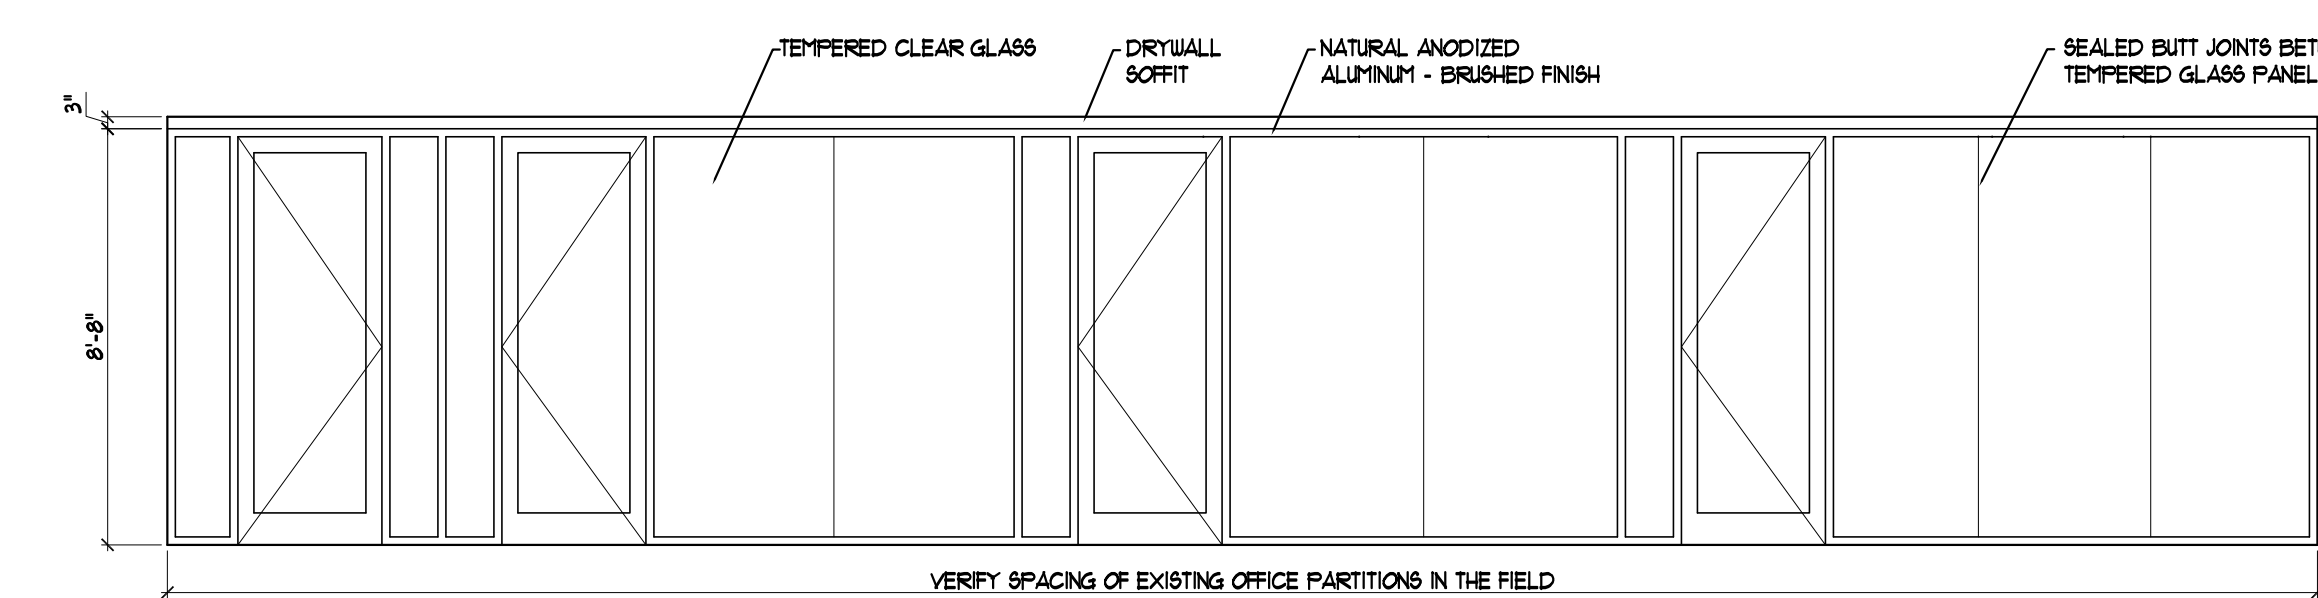

29 STOREFRONT ELEVATION
SCALE: 1/4"=1'-0"

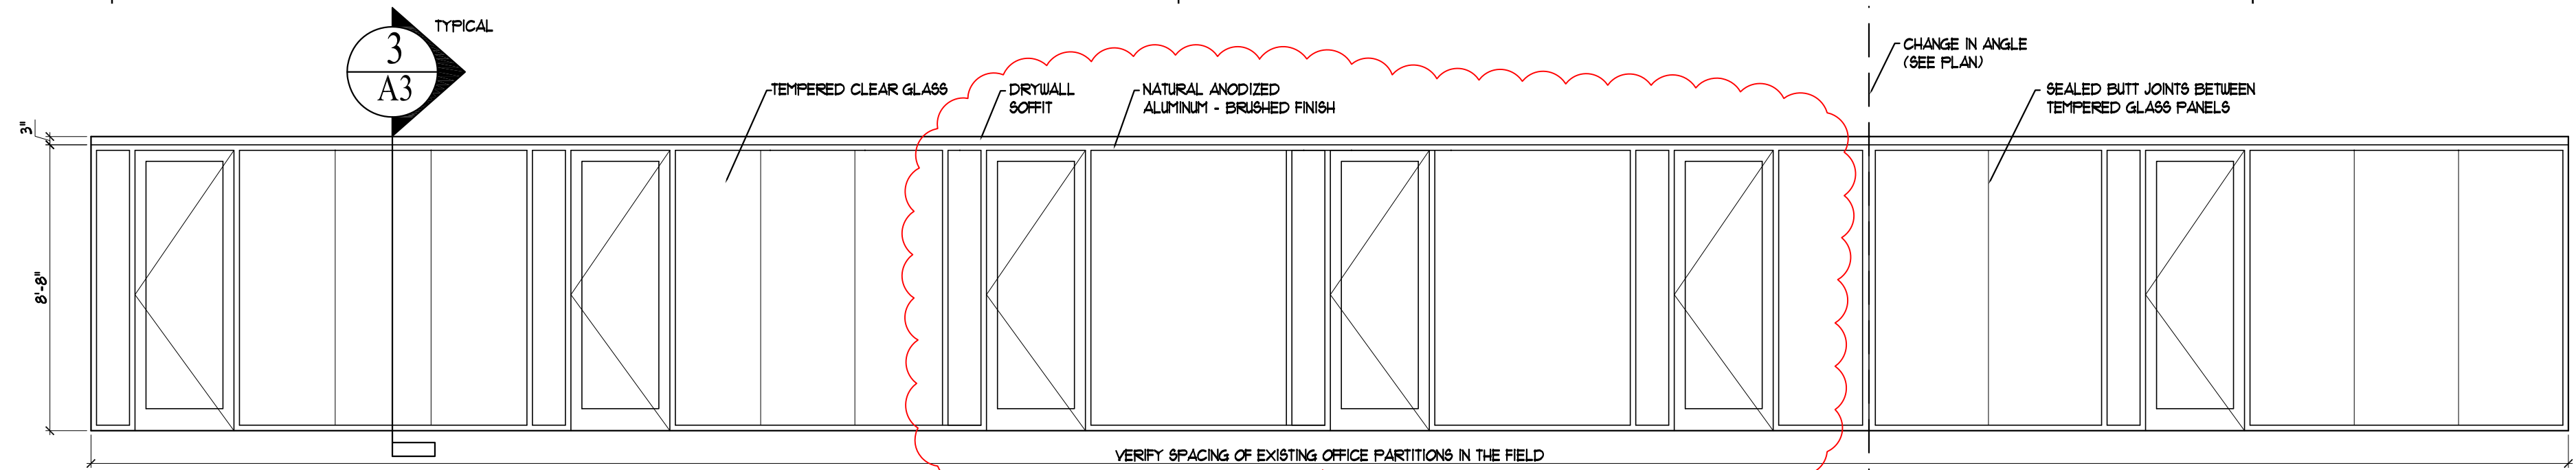

30 STOREFRONT ELEVATION
SCALE: 1/4"=1'-0"

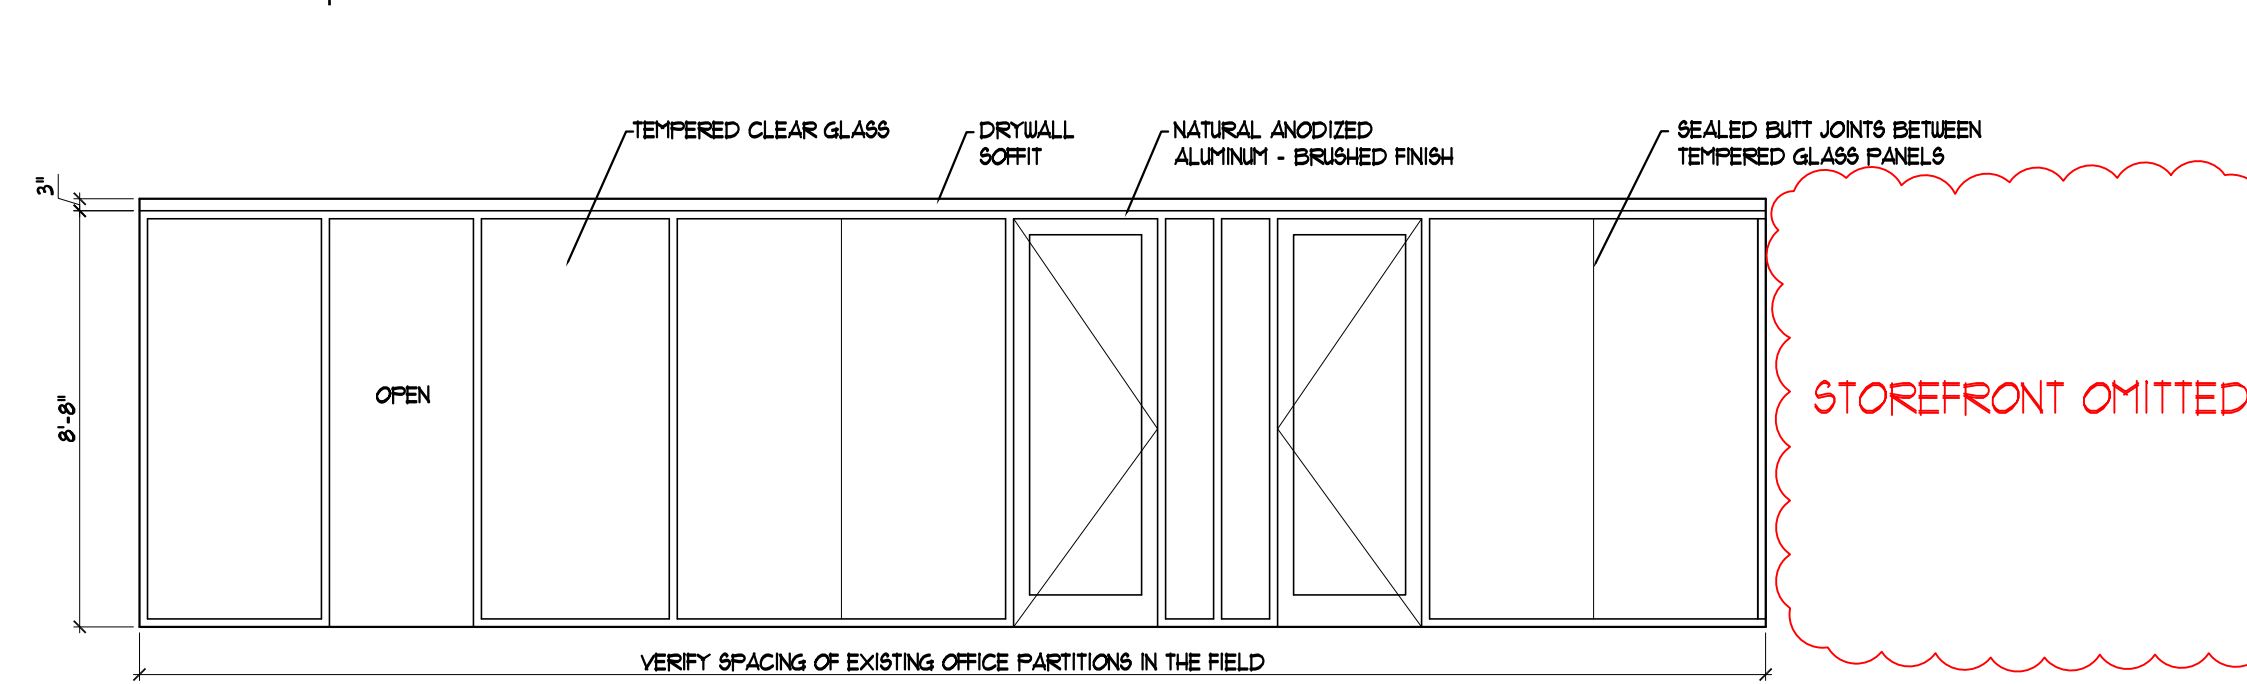

31 STOREFRONT ELEVATION
SCALE: 1/4"=1'-0"



ARCHETYPE architects
48 Union Wharf Portland, Maine 04101
(207) 772-6022 Fax (207) 772-4056

Project: DIVERSIFIED COMMUNICATIONS
Architect: PORTLAND, MAINE 04101

Revisions:

No.	Description

Date: 4 December 2012
Scale: AS NOTED
Project: 4TH & 5TH FLOOR STOREFRONT ELEVATIONS

A8