




LOWER LEVEL FLOOR PLAN
SCALE: 1/32" = 1'-0"

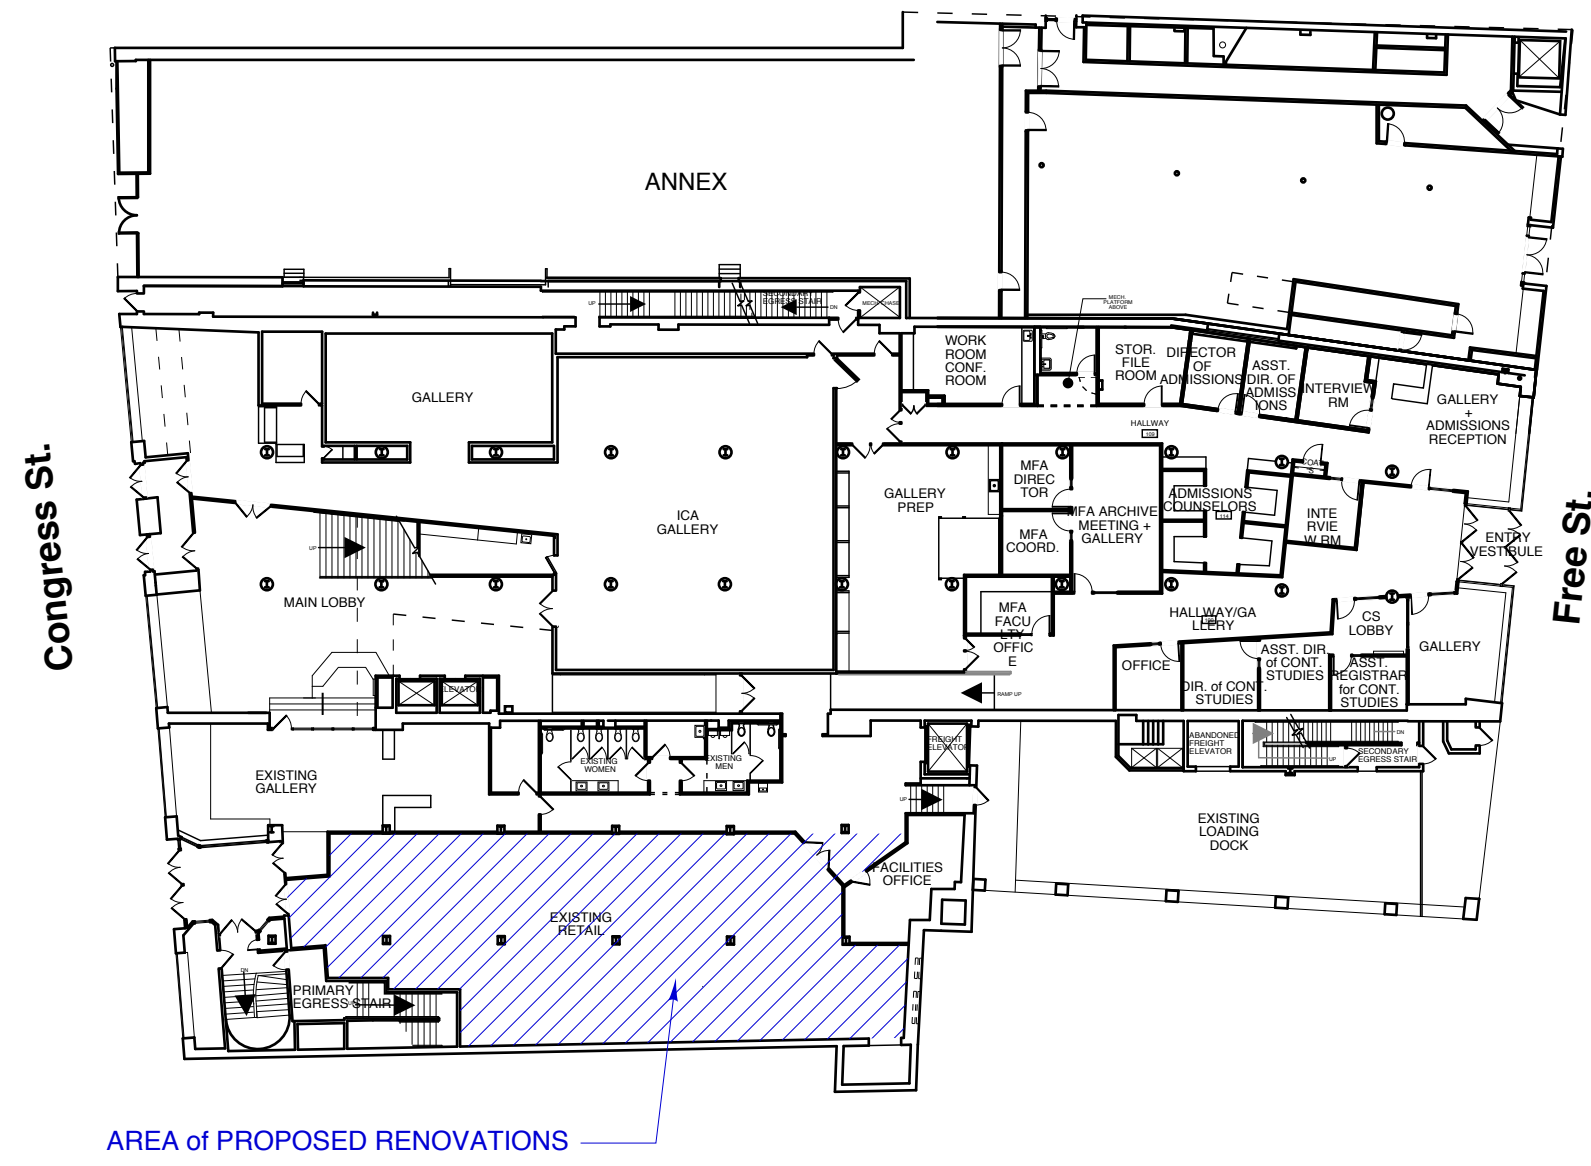


FIRST FLOOR PLAN
SCALE: 1/32" = 1'-0"

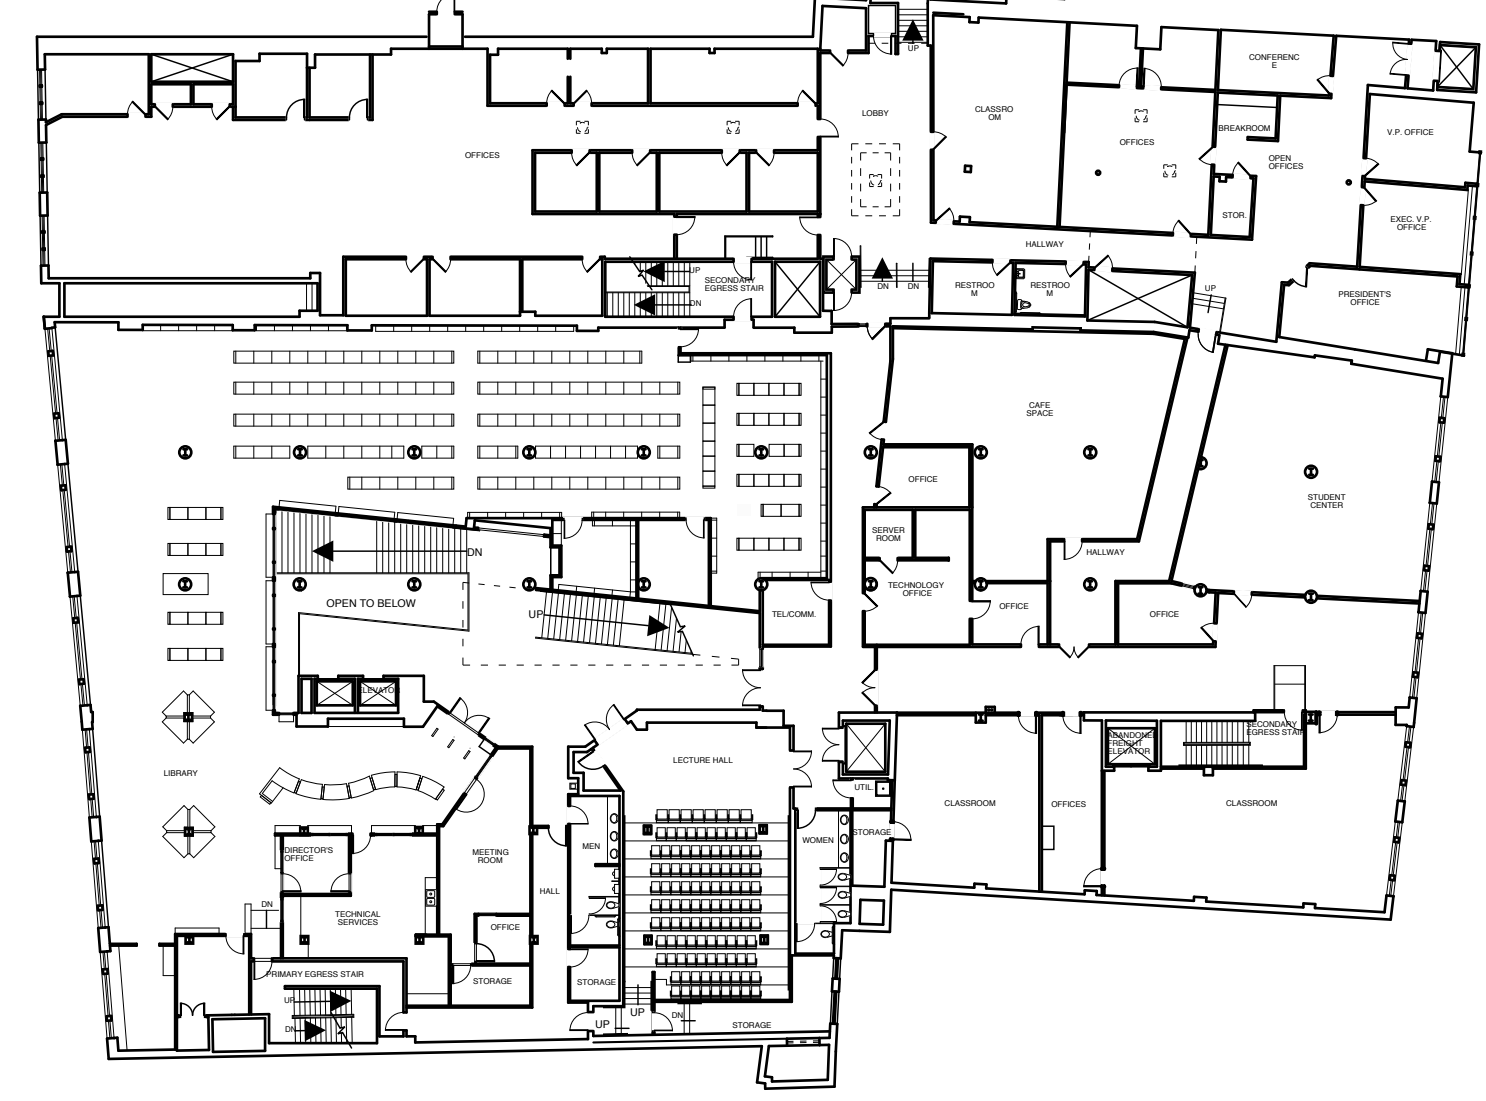


SECOND FLOOR PLAN
SCALE: 1/32" = 1'-0"

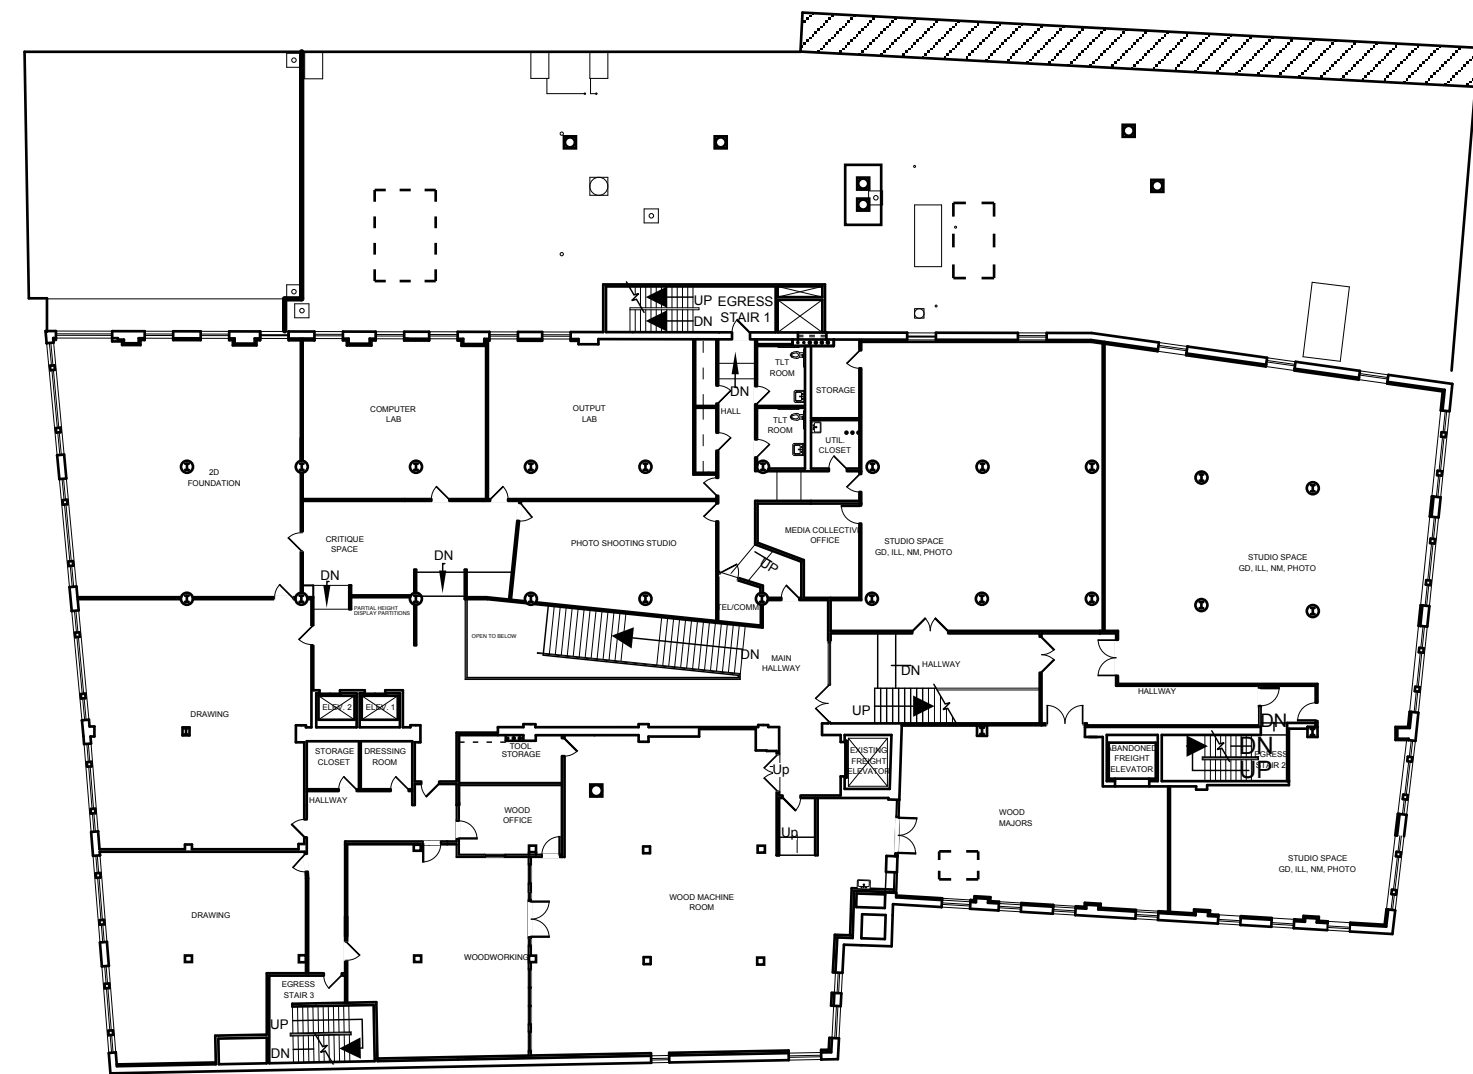



THIRD FLOOR PLAN
SCALE: 1/32" = 1'-0"

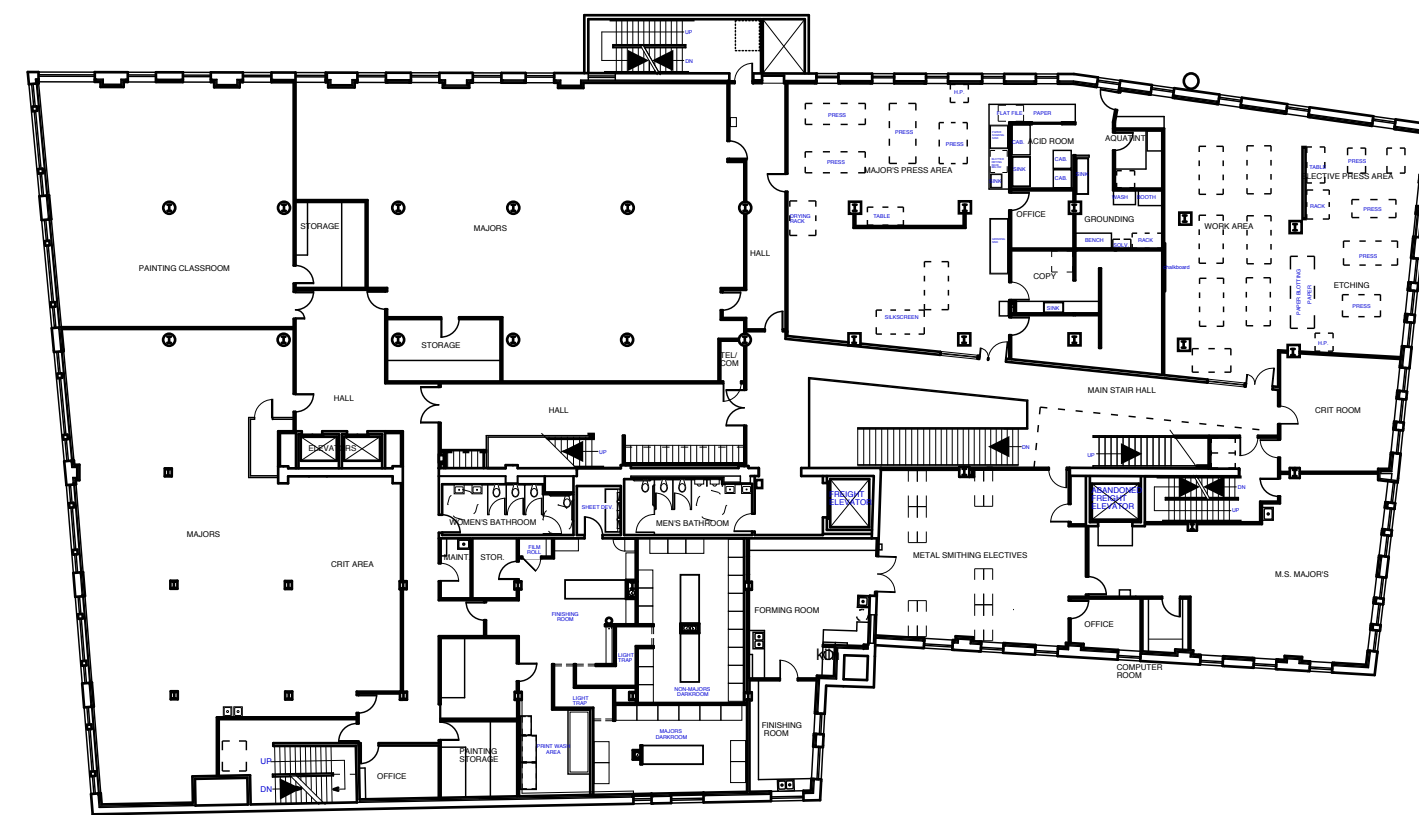

FOURTH FLOOR PLAN
SCALE: 1/32" = 1'-0"

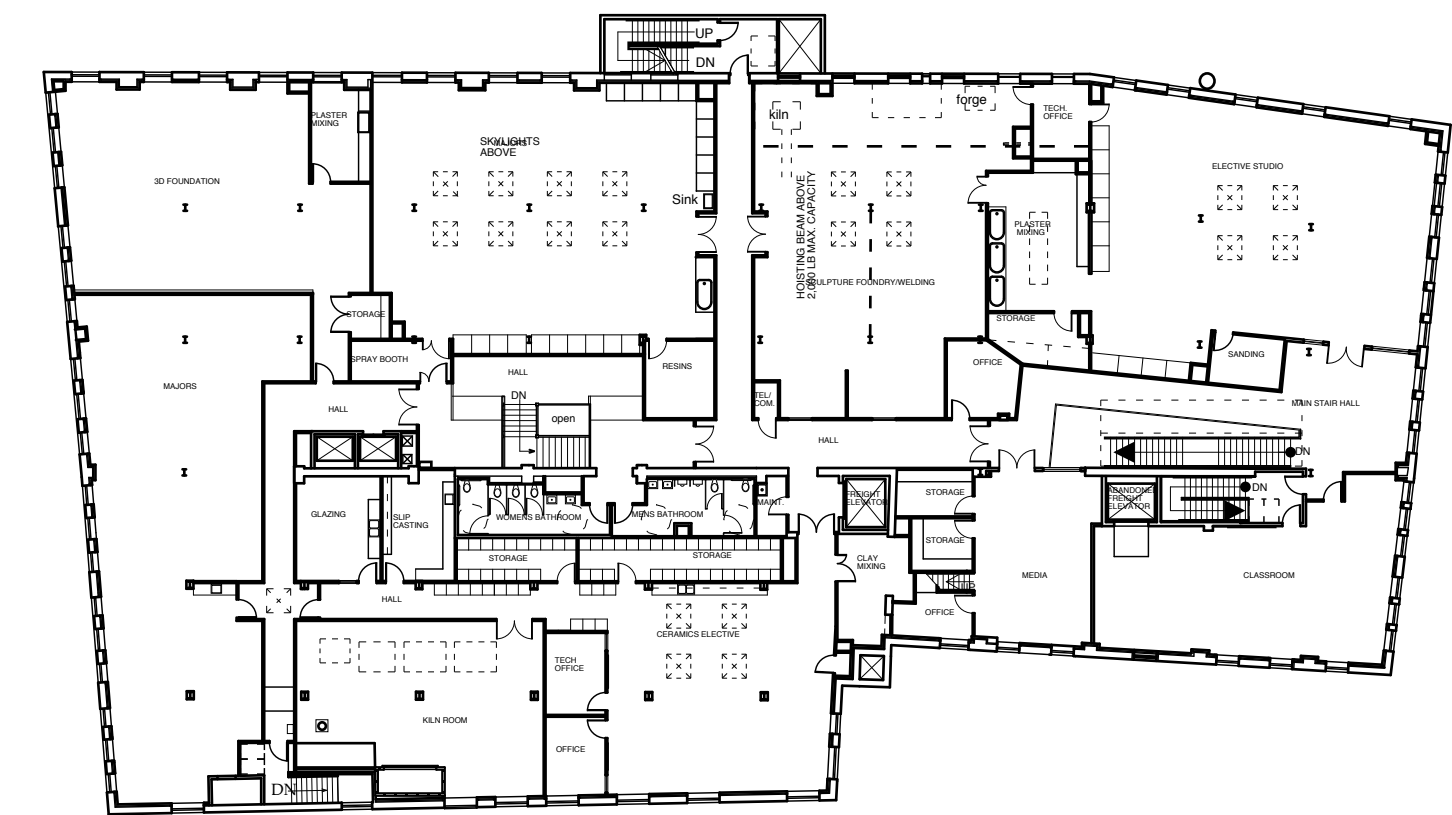

FIFTH FLOOR PLAN
SCALE: 1/32" = 1'-0"

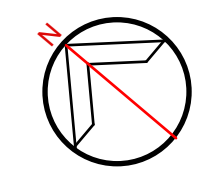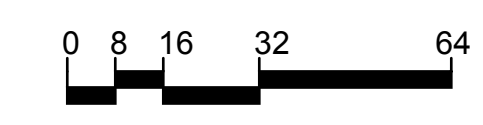

RR | A
Richard Renner Architects
133 South Main Street
Shelburne, MA 01770
508.651.2385
207.773.9699
508.651.0911 fax

MAINE COLLEGE OF ART
Textile and Fashion Design

522 Congress Street
Portland, Maine

Existing Floor Plans
For Reference Only
Drawn by: File Name: Project No. 2012-19
Scale: 1/32"=1'-0" Date: 05-13-2013 Revised:

MECA TFD
Ex1.1