




1
A5.1
NEW STAIR SECTION
SCALE: 1/4" = 1'-0"

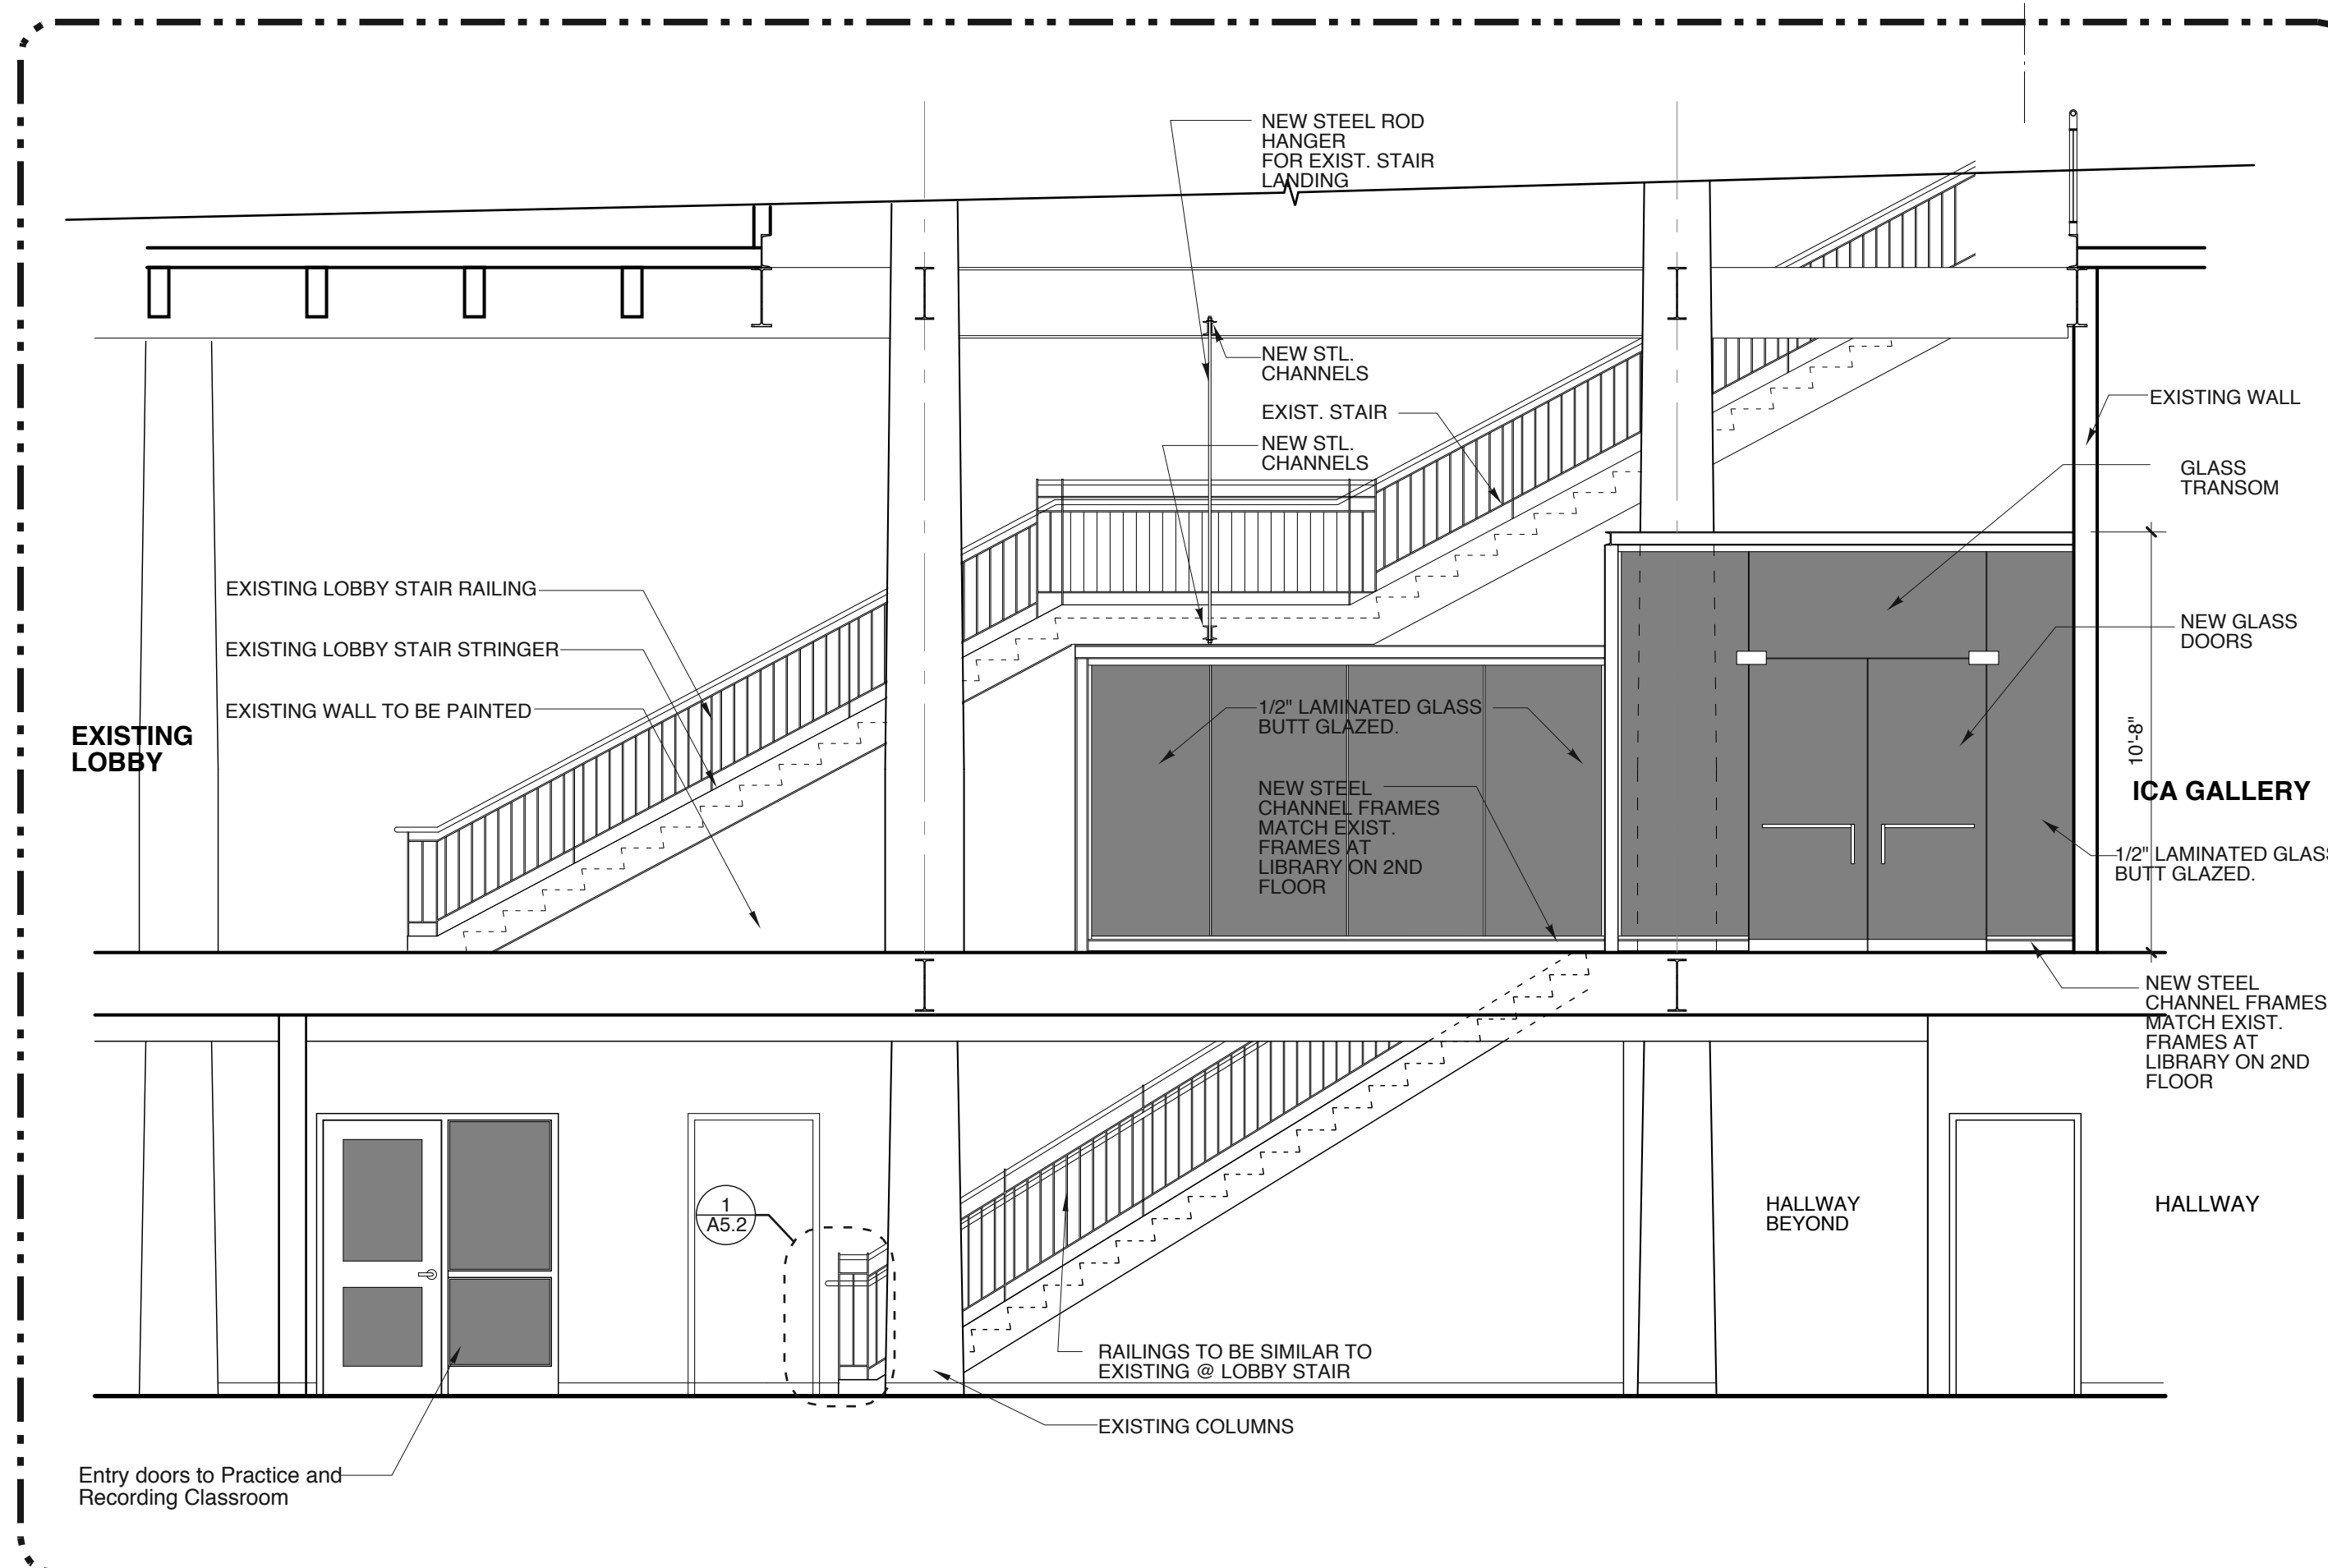


4
A5.1
NEW STAIR ELEVATION
SCALE: 1/4" = 1'-0"

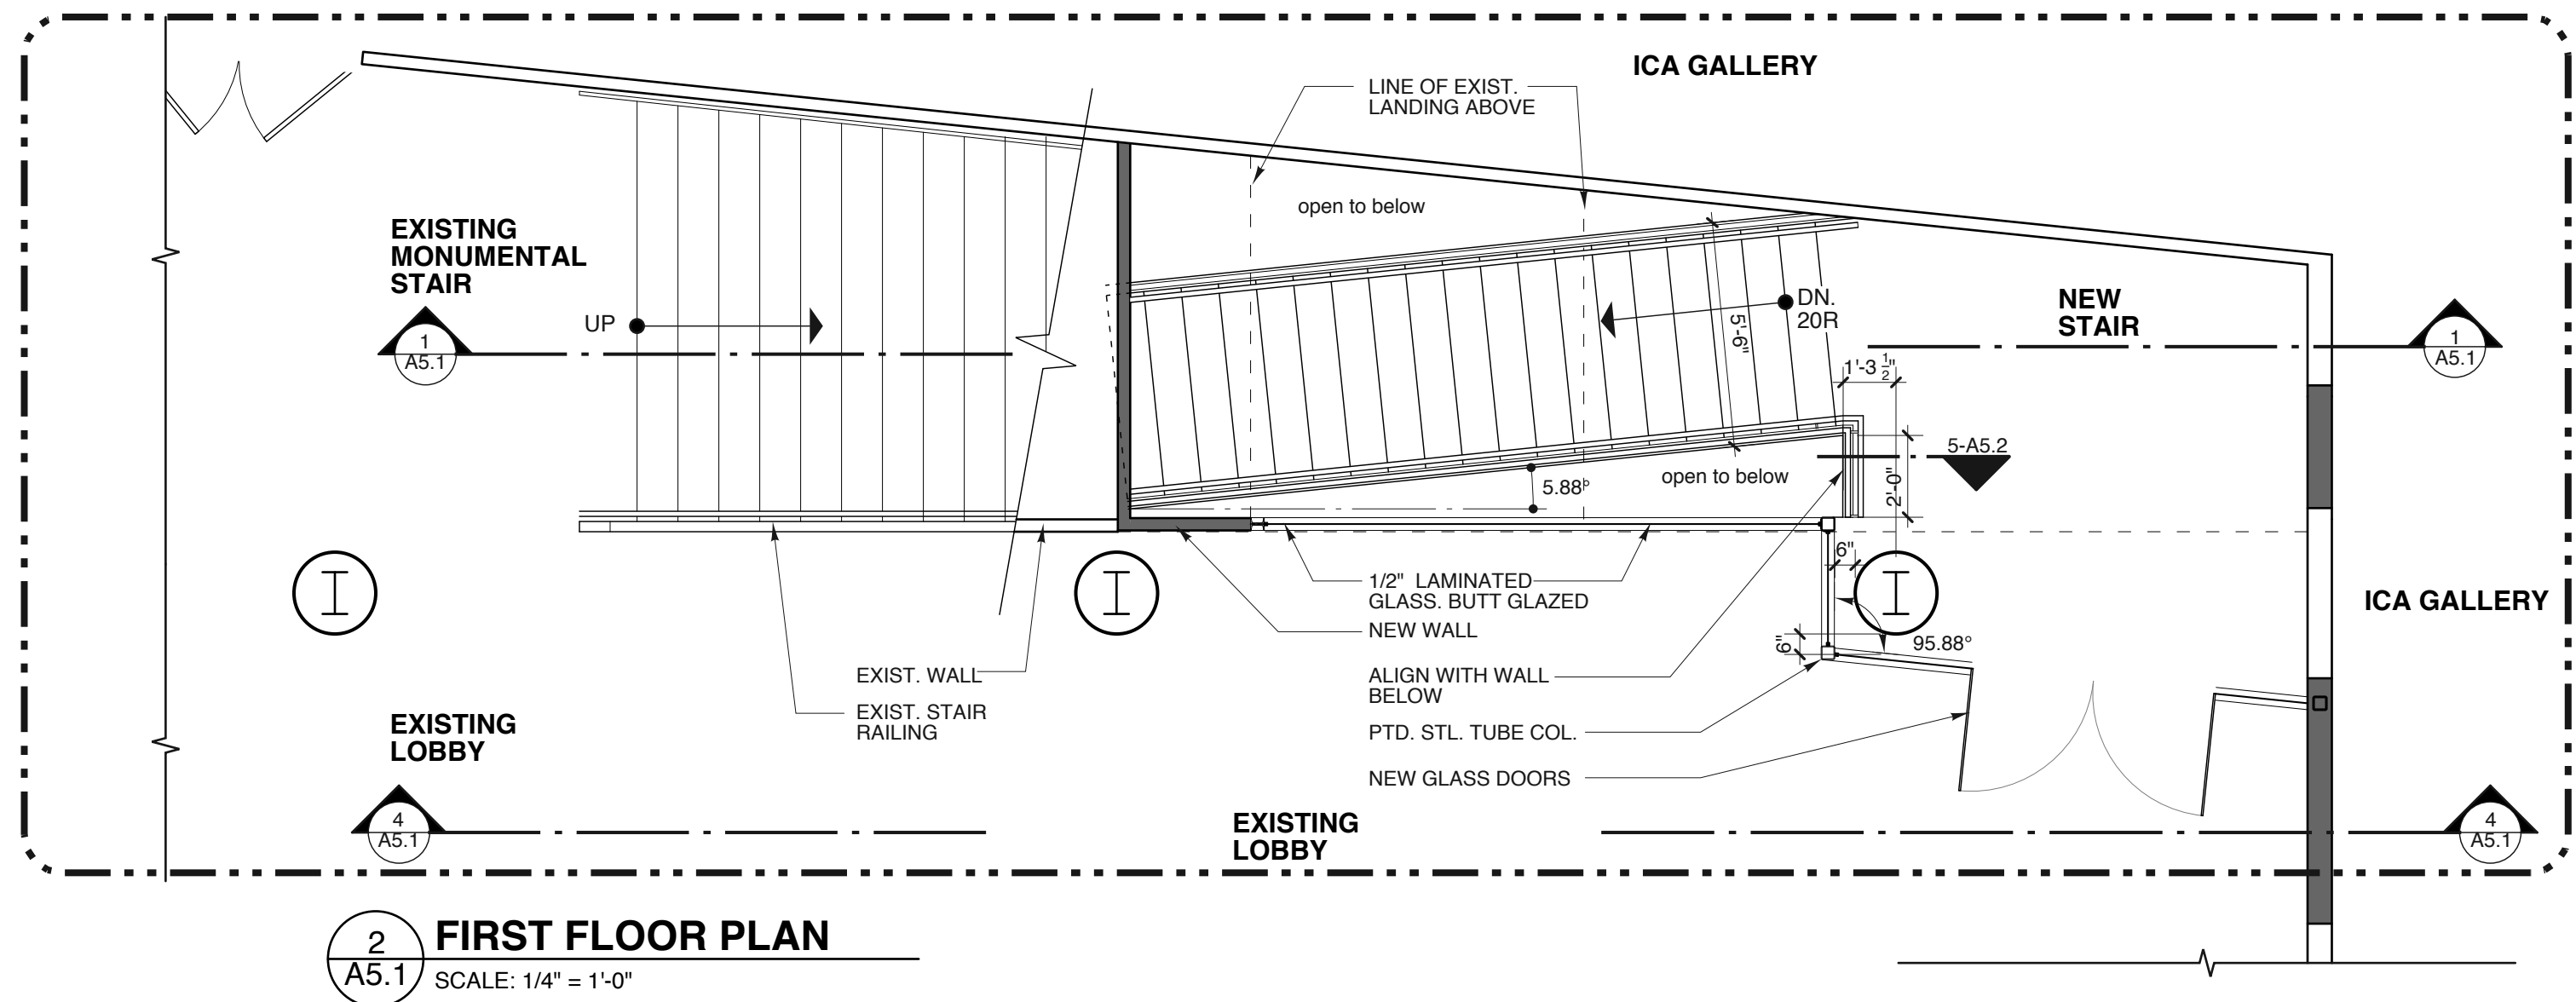

2
A5.1
FIRST FLOOR PLAN
SCALE: 1/4" = 1'-0"

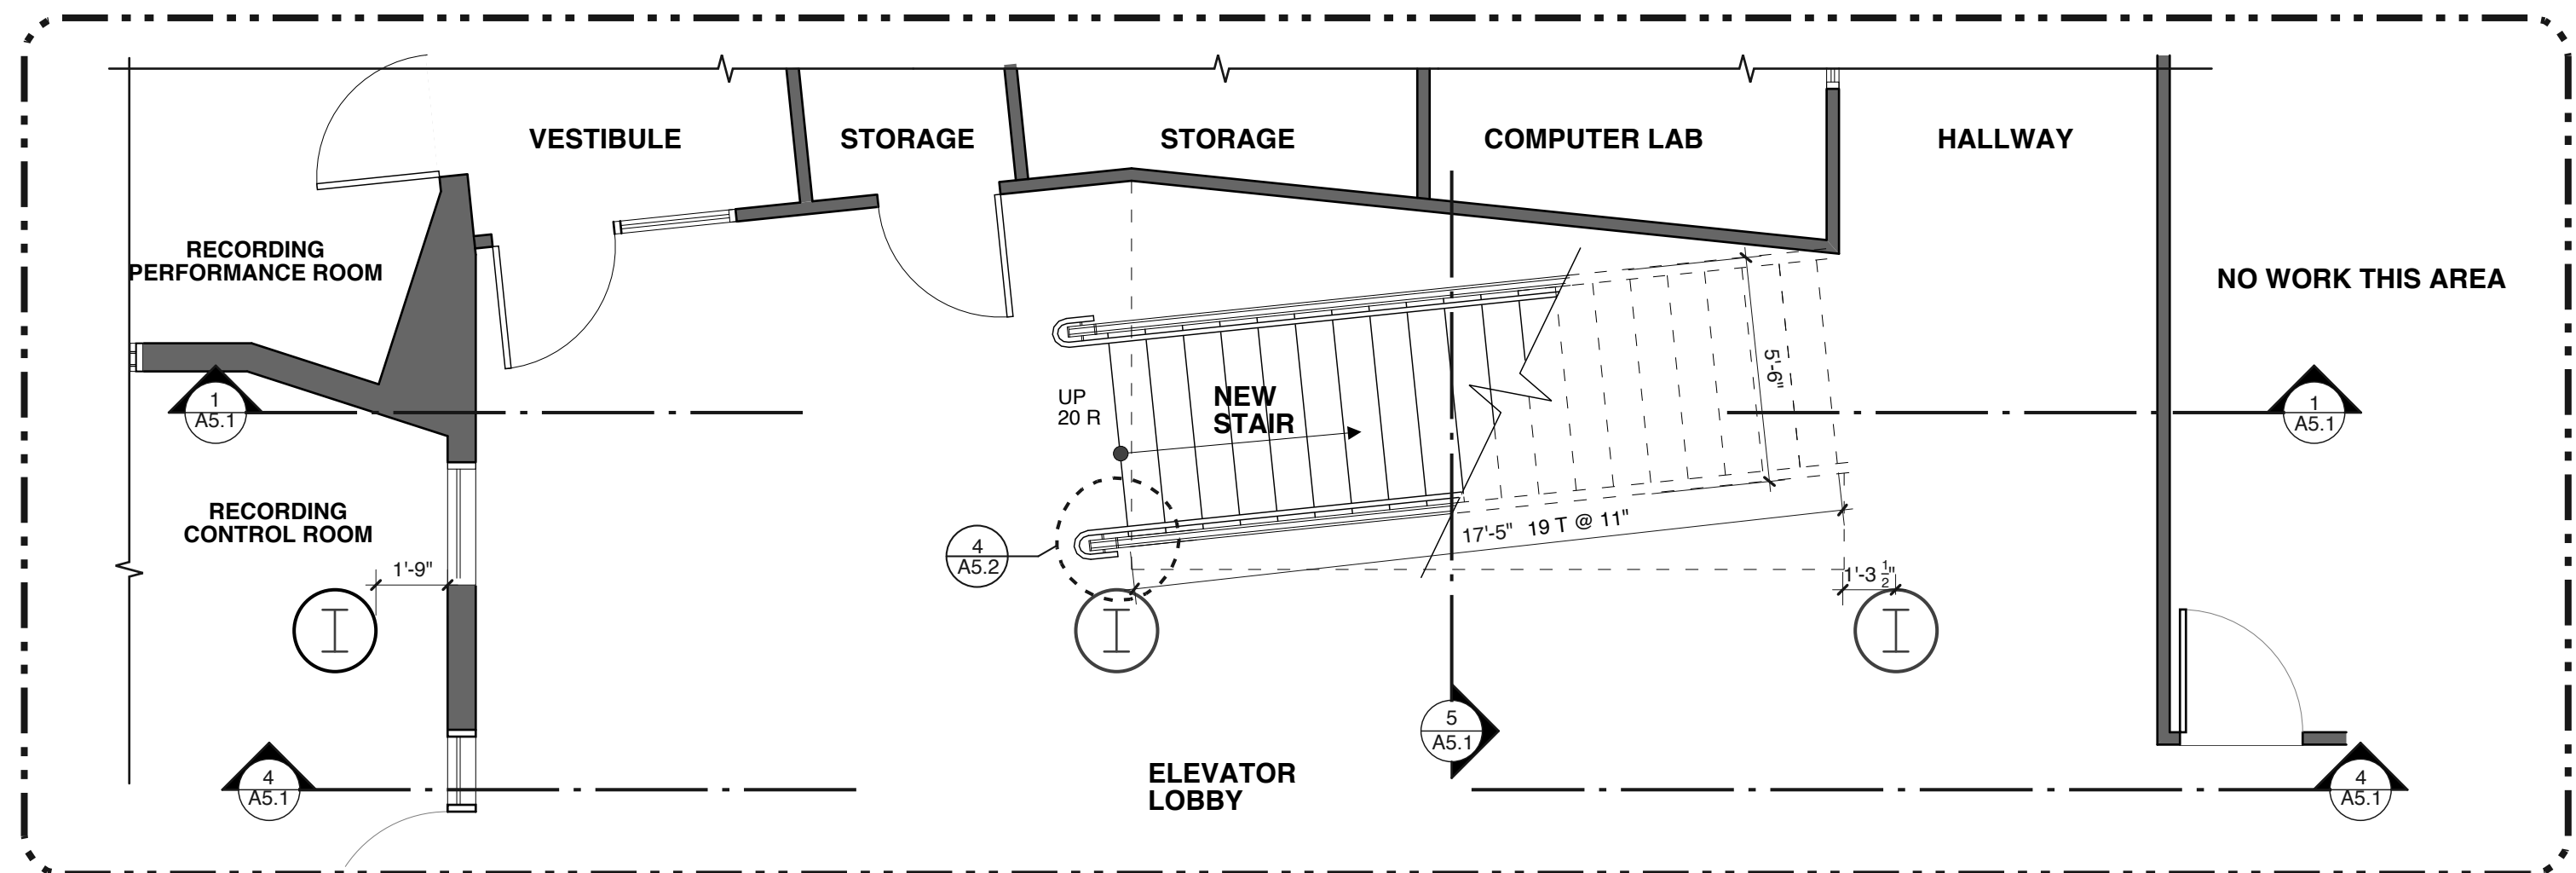

3
A5.1
LOWER LEVEL PLAN
SCALE: 1/4" = 1'-0"

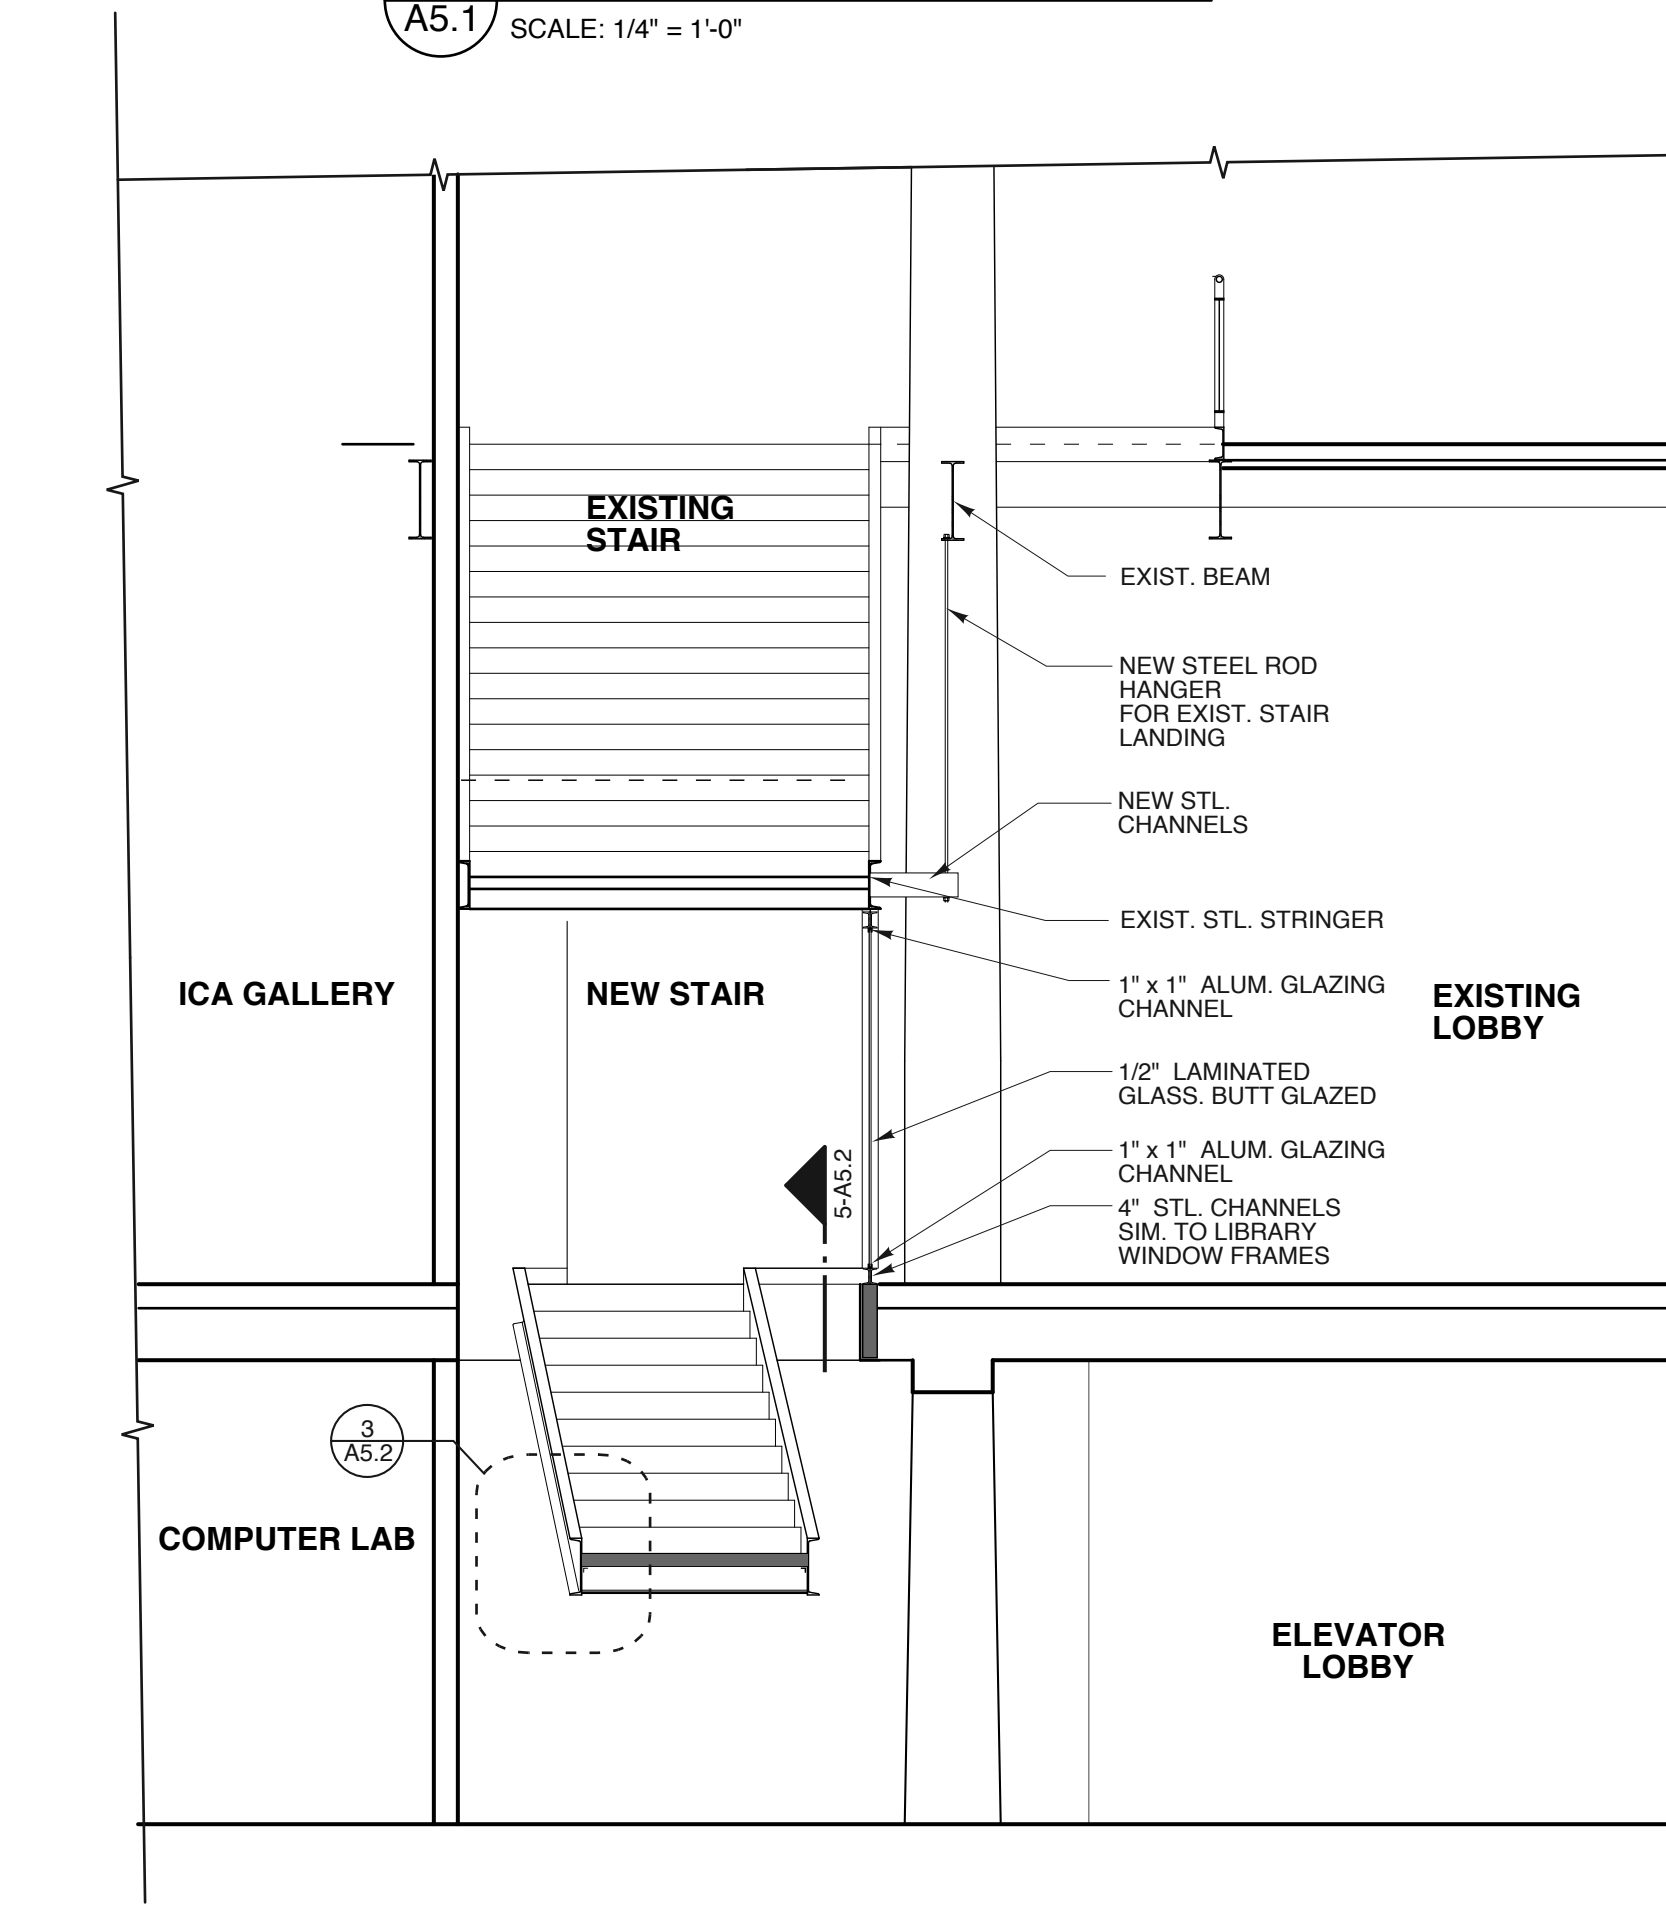

5
A5.1
NEW STAIR SECTION
SCALE: 1/4" = 1'-0"

RR | A Richard Renner|Architects
 133 South Main Street
 Sherborn, MA 01770
 508.651.2385
 508.651.0911 fax

CHARLES YOUNG
 LICENSED ARCHITECT
 STATE OF MAINE
 4118

PERMIT SUBMITTAL
AUGUST 07, 2014

MAINE COLLEGE OF ART
Lower Level Renovations
PHASE I
 522 Congress Street
 Portland, Maine

Stair Plans & Sections
 File Name: 2014-10_Stair-Plans
 Project No. 2014-10.00
 Drawn by:
 Scale: 1/4"=1'
 Date: 08.07.14
 Revised:

MECA
LOWER LEVEL
Renovations
A5.1