




**1 PARTIAL ELEV. @ RAIL W/ GUARD**  
 A5.1 SCALE: 1 1/2" = 1'-0"

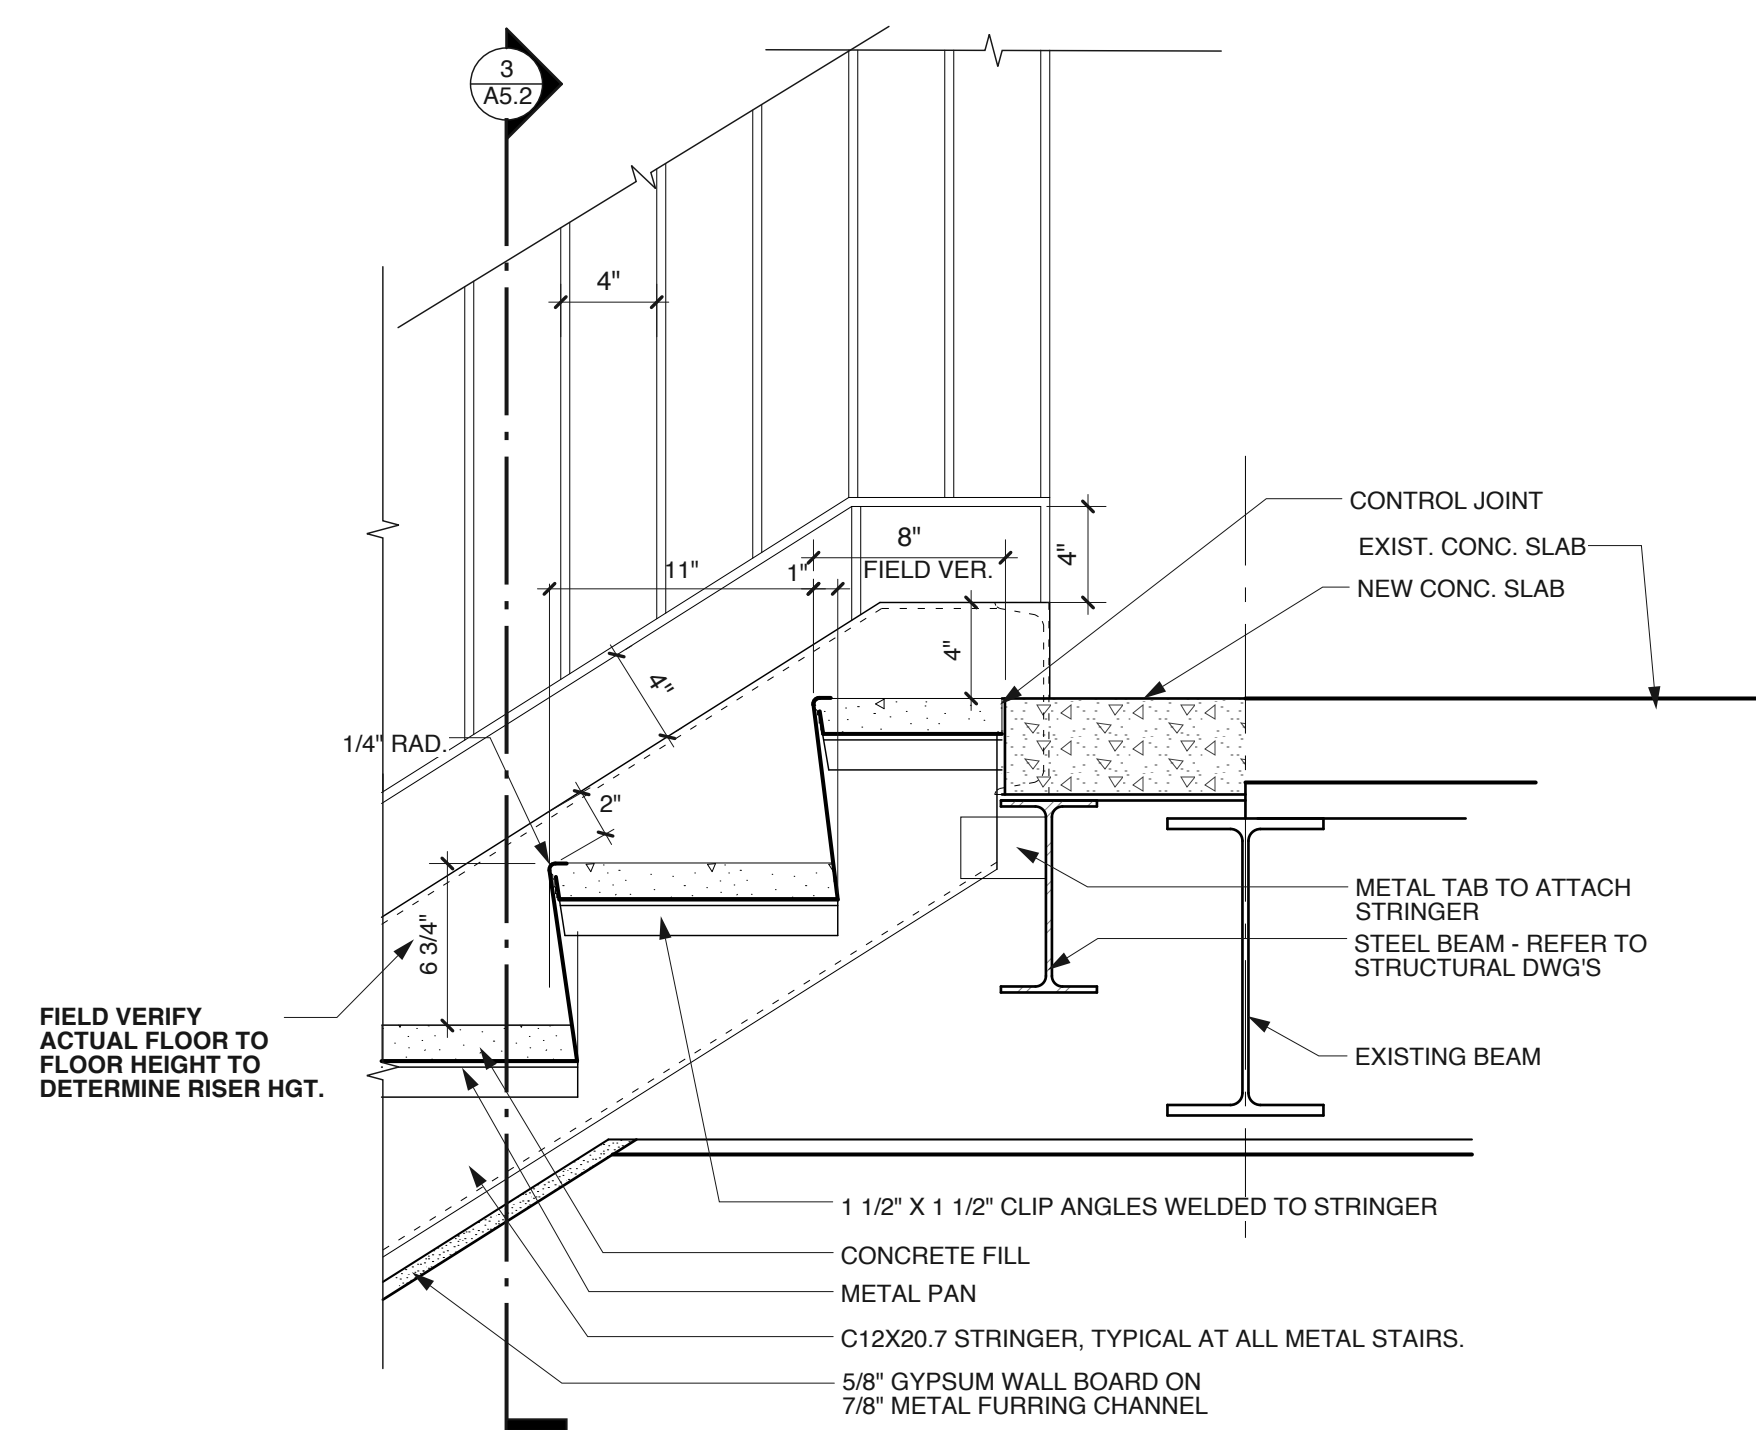


**2 TYP. TREAD DETAIL @ NEW LOBBY STAIR**  
 A5.1 SCALE: 1 1/2" = 1'-0"

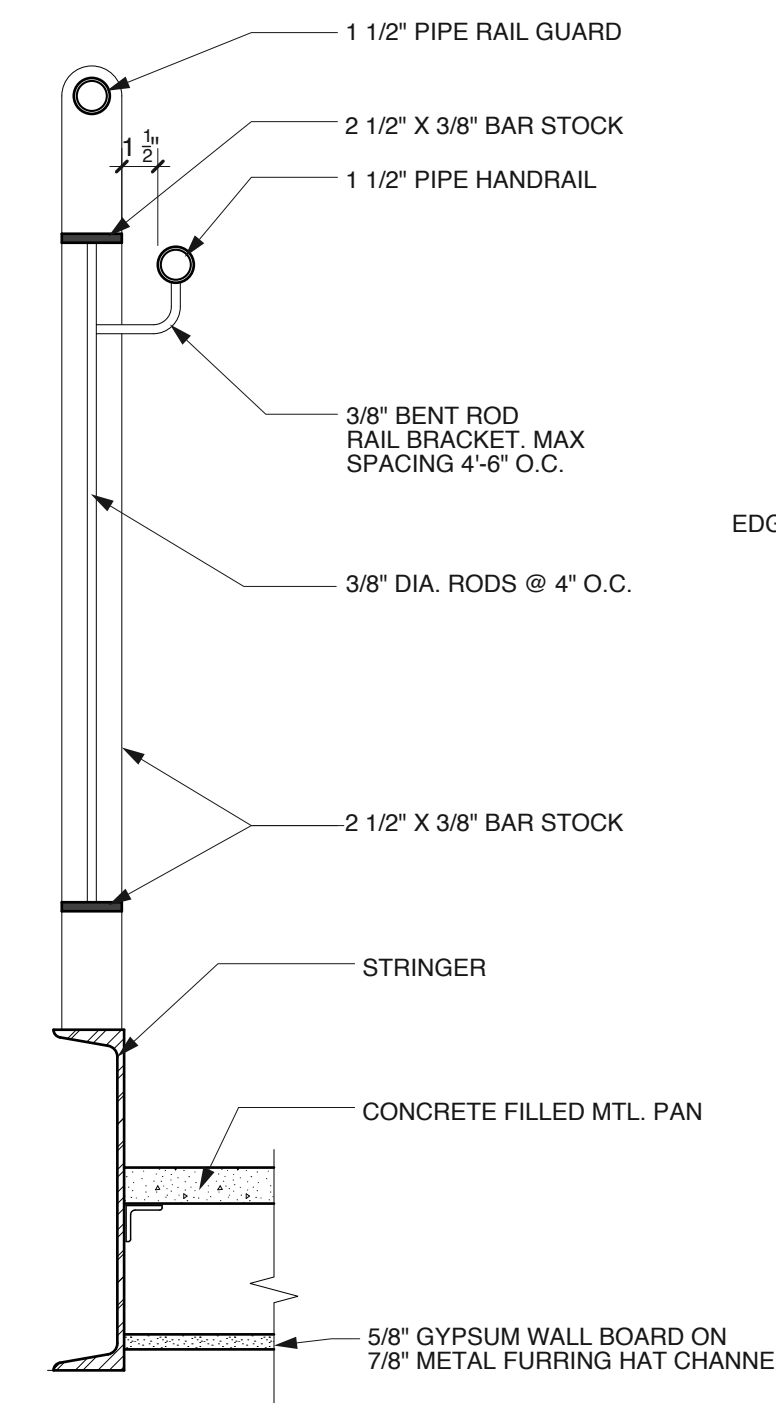

**3 STRINGER DETAIL**  
 A5.1 SCALE: 1 1/2" = 1'-0"

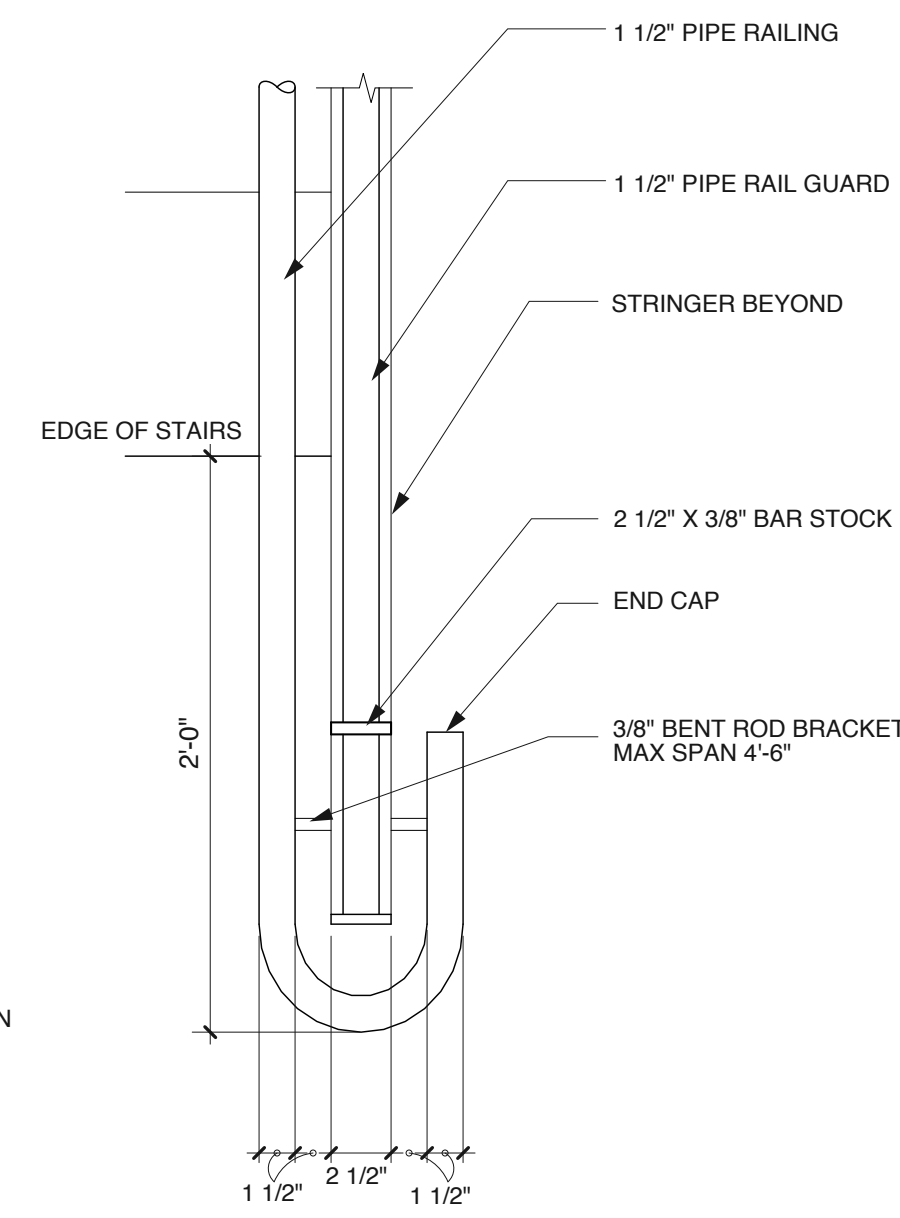


**4 HANDRAIL TERMINATION PLAN @ LOWER LEVEL**  
 A5.1 SCALE: 1 1/2" = 1'-0"

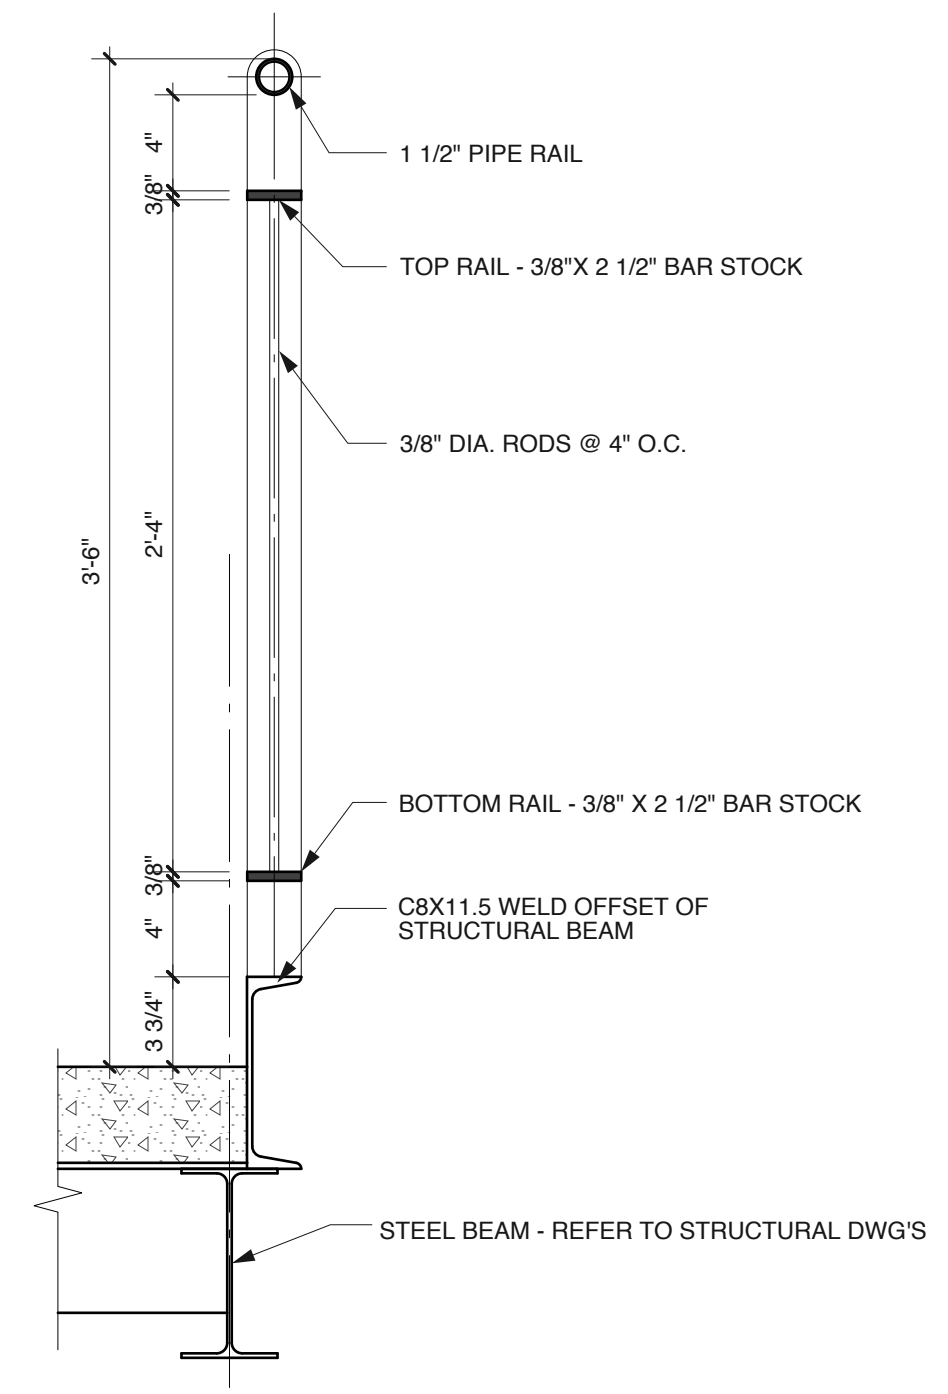


**5 GUARD RAIL DETAIL @ NEW LOBBY STAIR**  
 A5.1 SCALE: 1 1/2" = 1'-0"

**NEW LOBBY STAIR TO LOWER LEVEL**


SEE SHEET A5.1 FOR ENLARGED PLAN AND SECTIONS

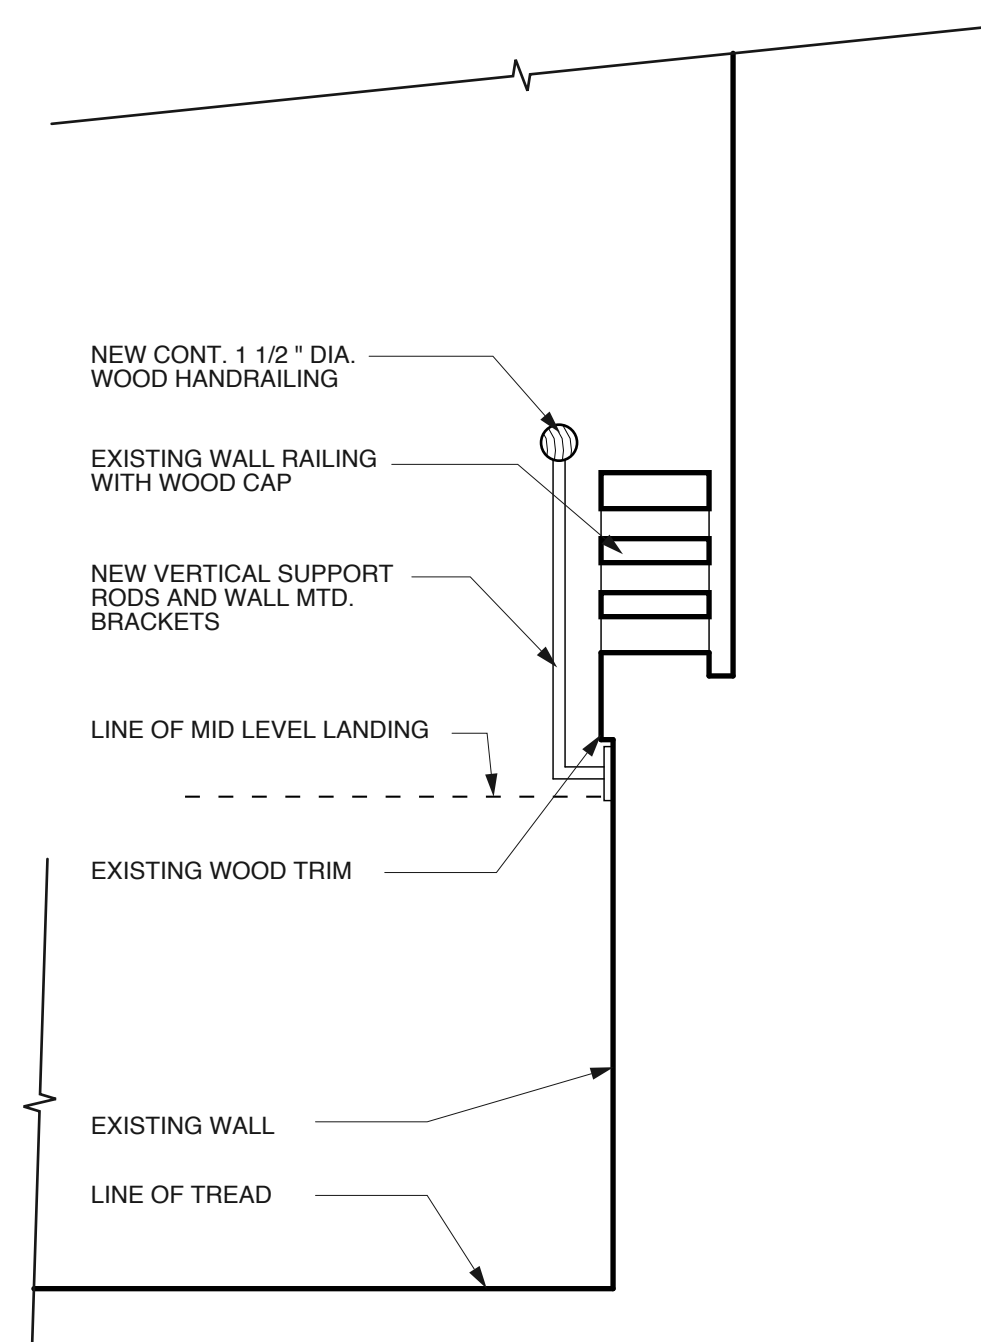


**6 NEW HANDRAIL DETAIL AT EXISTING WALL RAILING**  
 A5.2 SCALE: 1 1/2" = 1'-0"

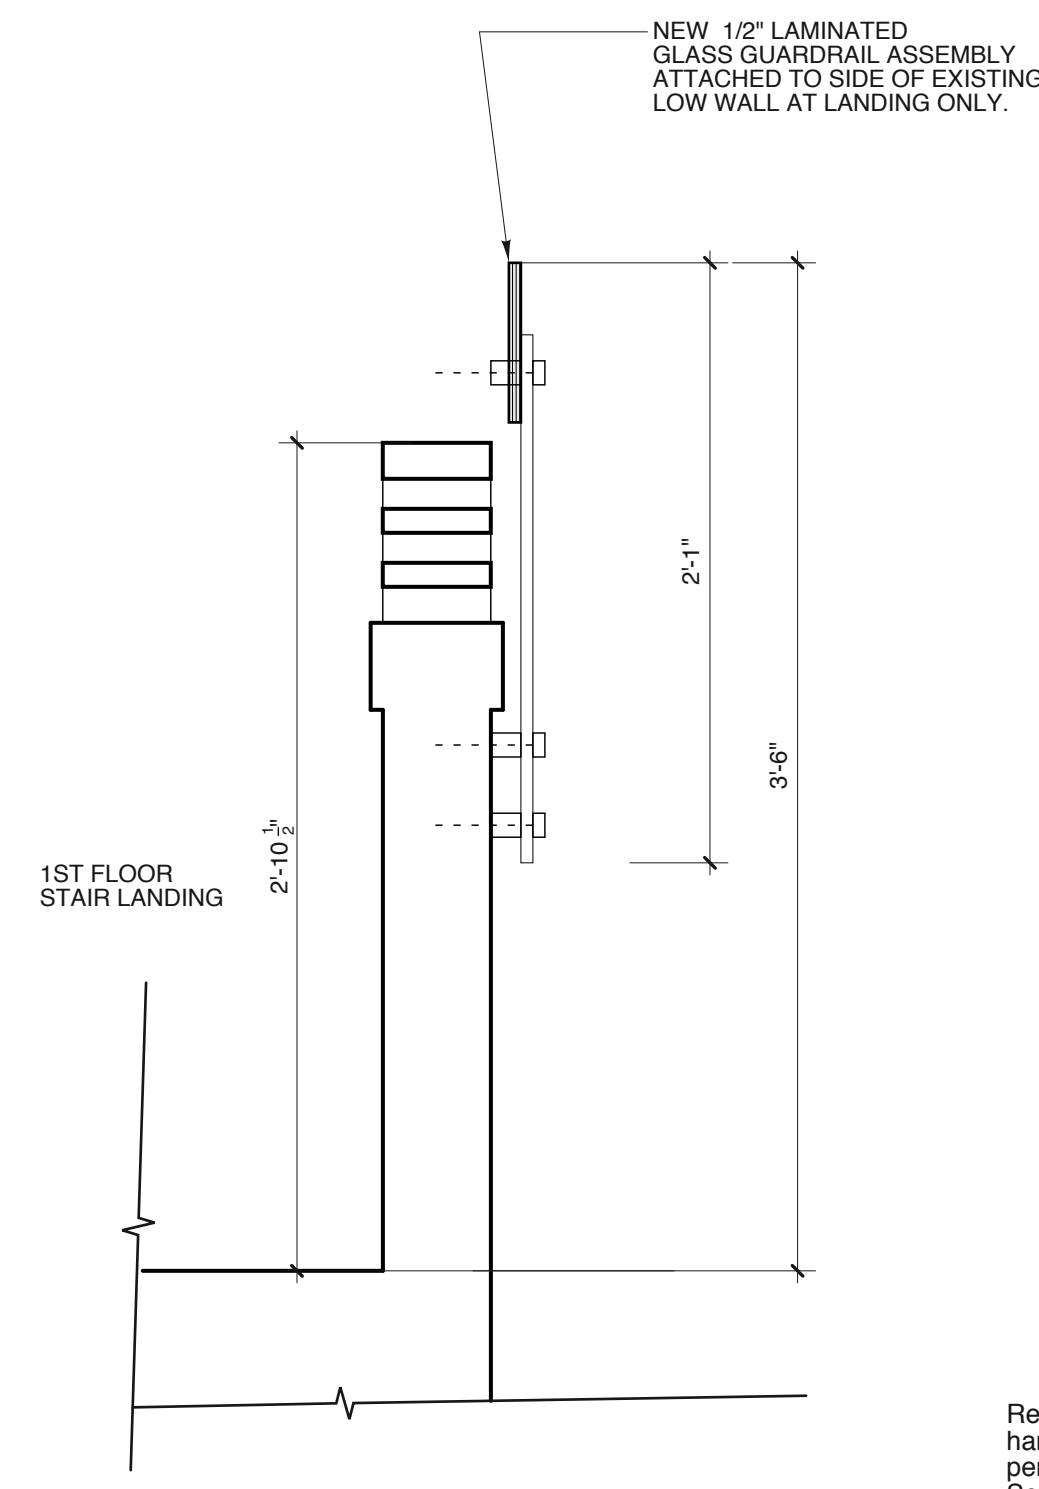


**7 NEW GUARDRAIL DETAIL AT EXISTING LOW WALL**  
 A5.2 SCALE: 1 1/2" = 1'-0"

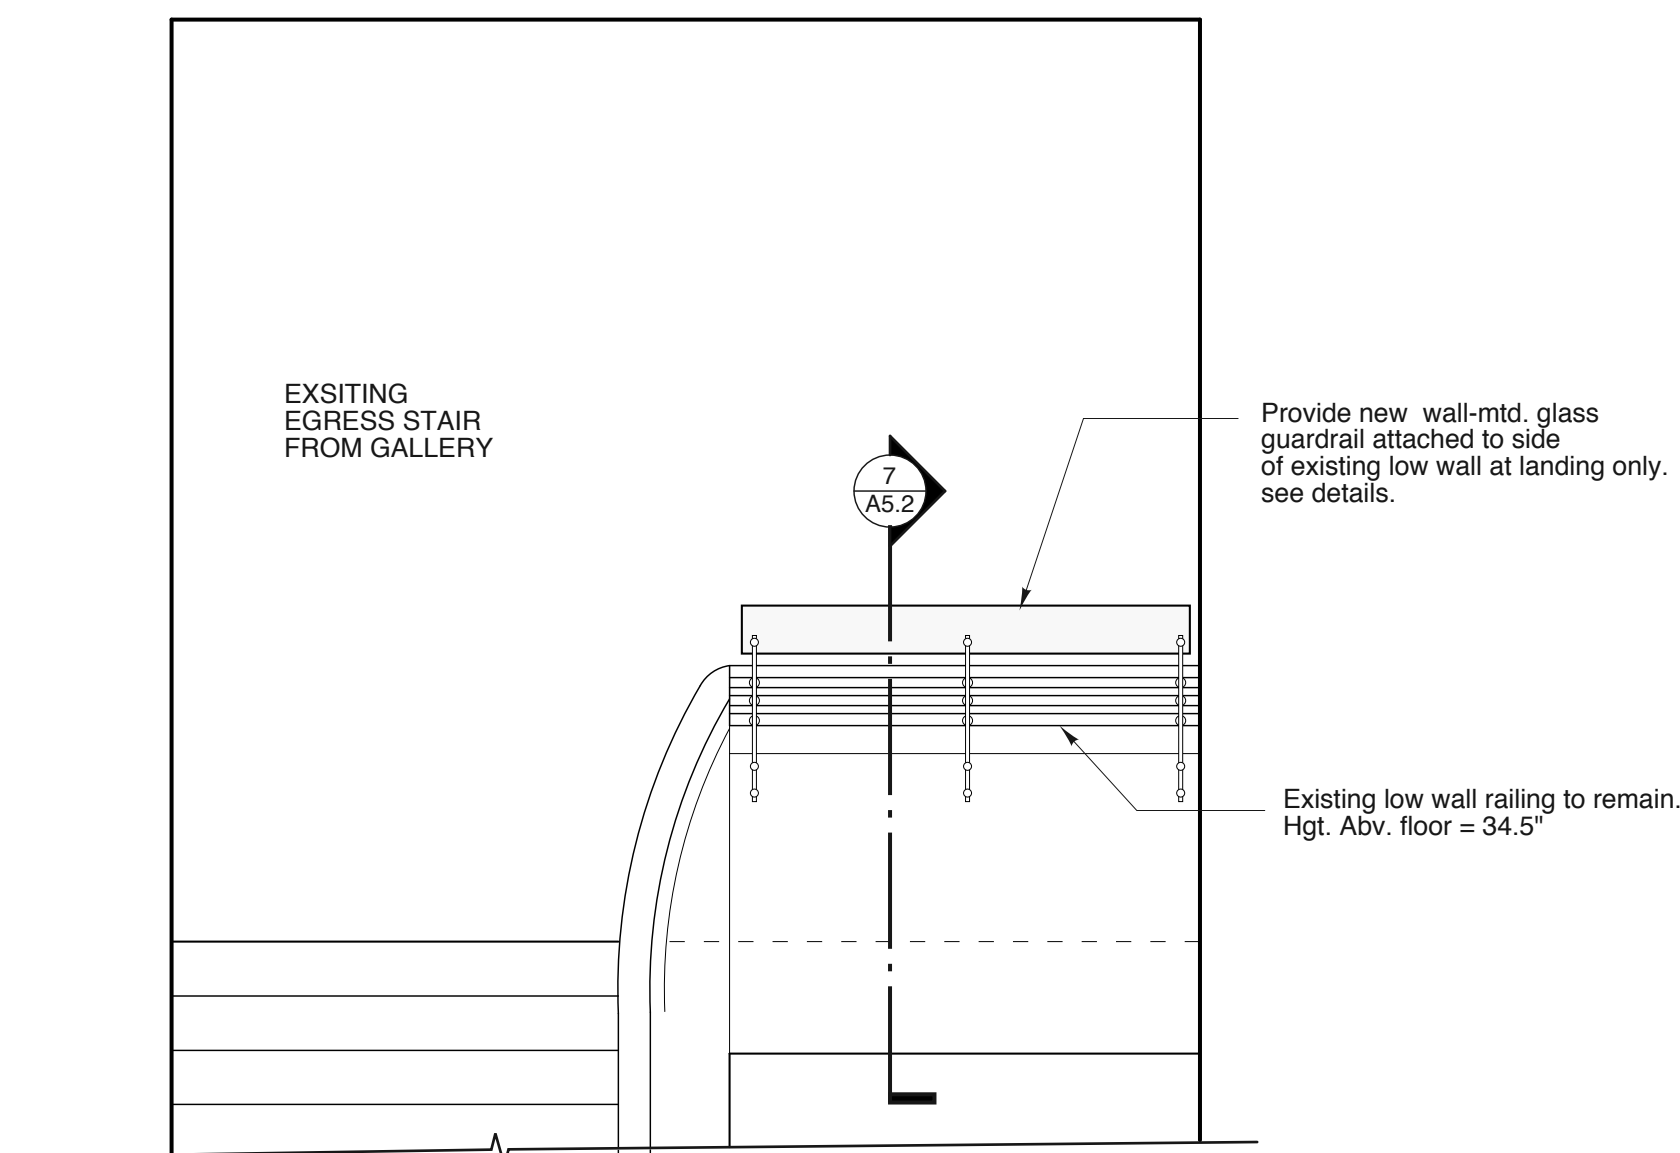

**8 NEW GUARD ELEVATION AT EXISTING LOW WALL**  
 A5.2 SCALE: 1/2" = 1'-0"

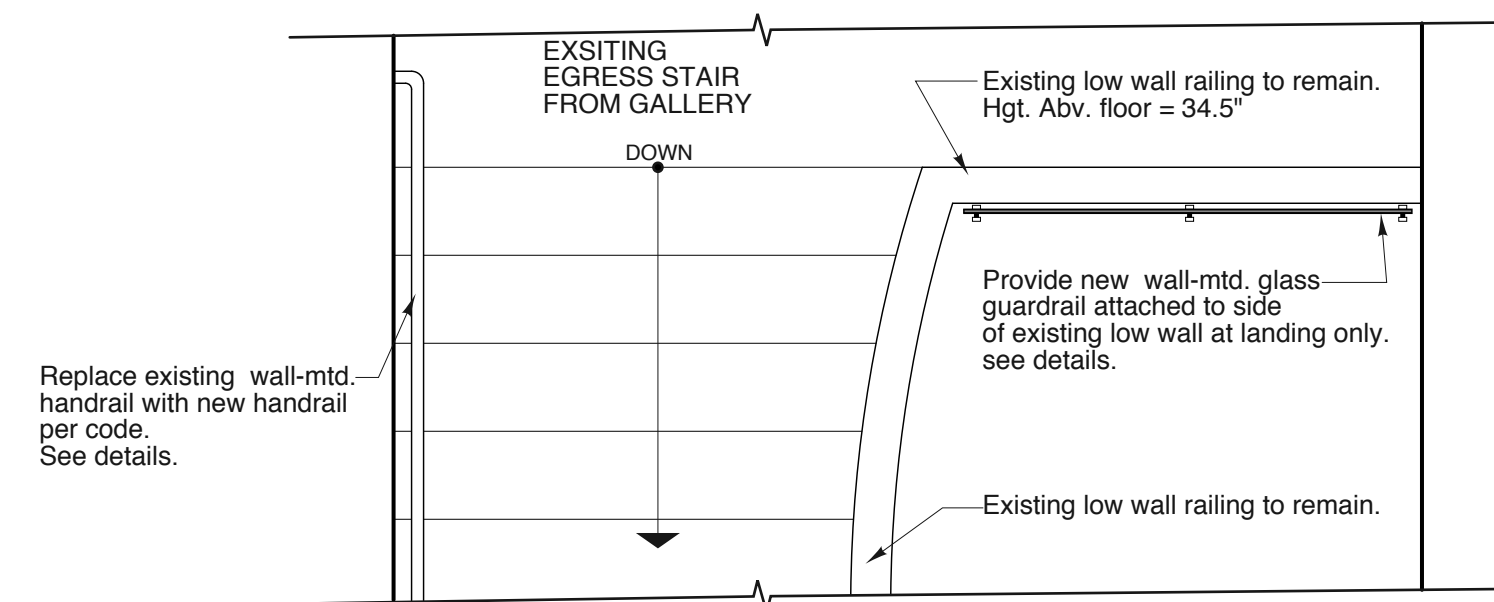

**9 NEW GUARD PLAN AT EXISTING LOW WALL**  
 A5.2 SCALE: 1/2" = 1'-0"

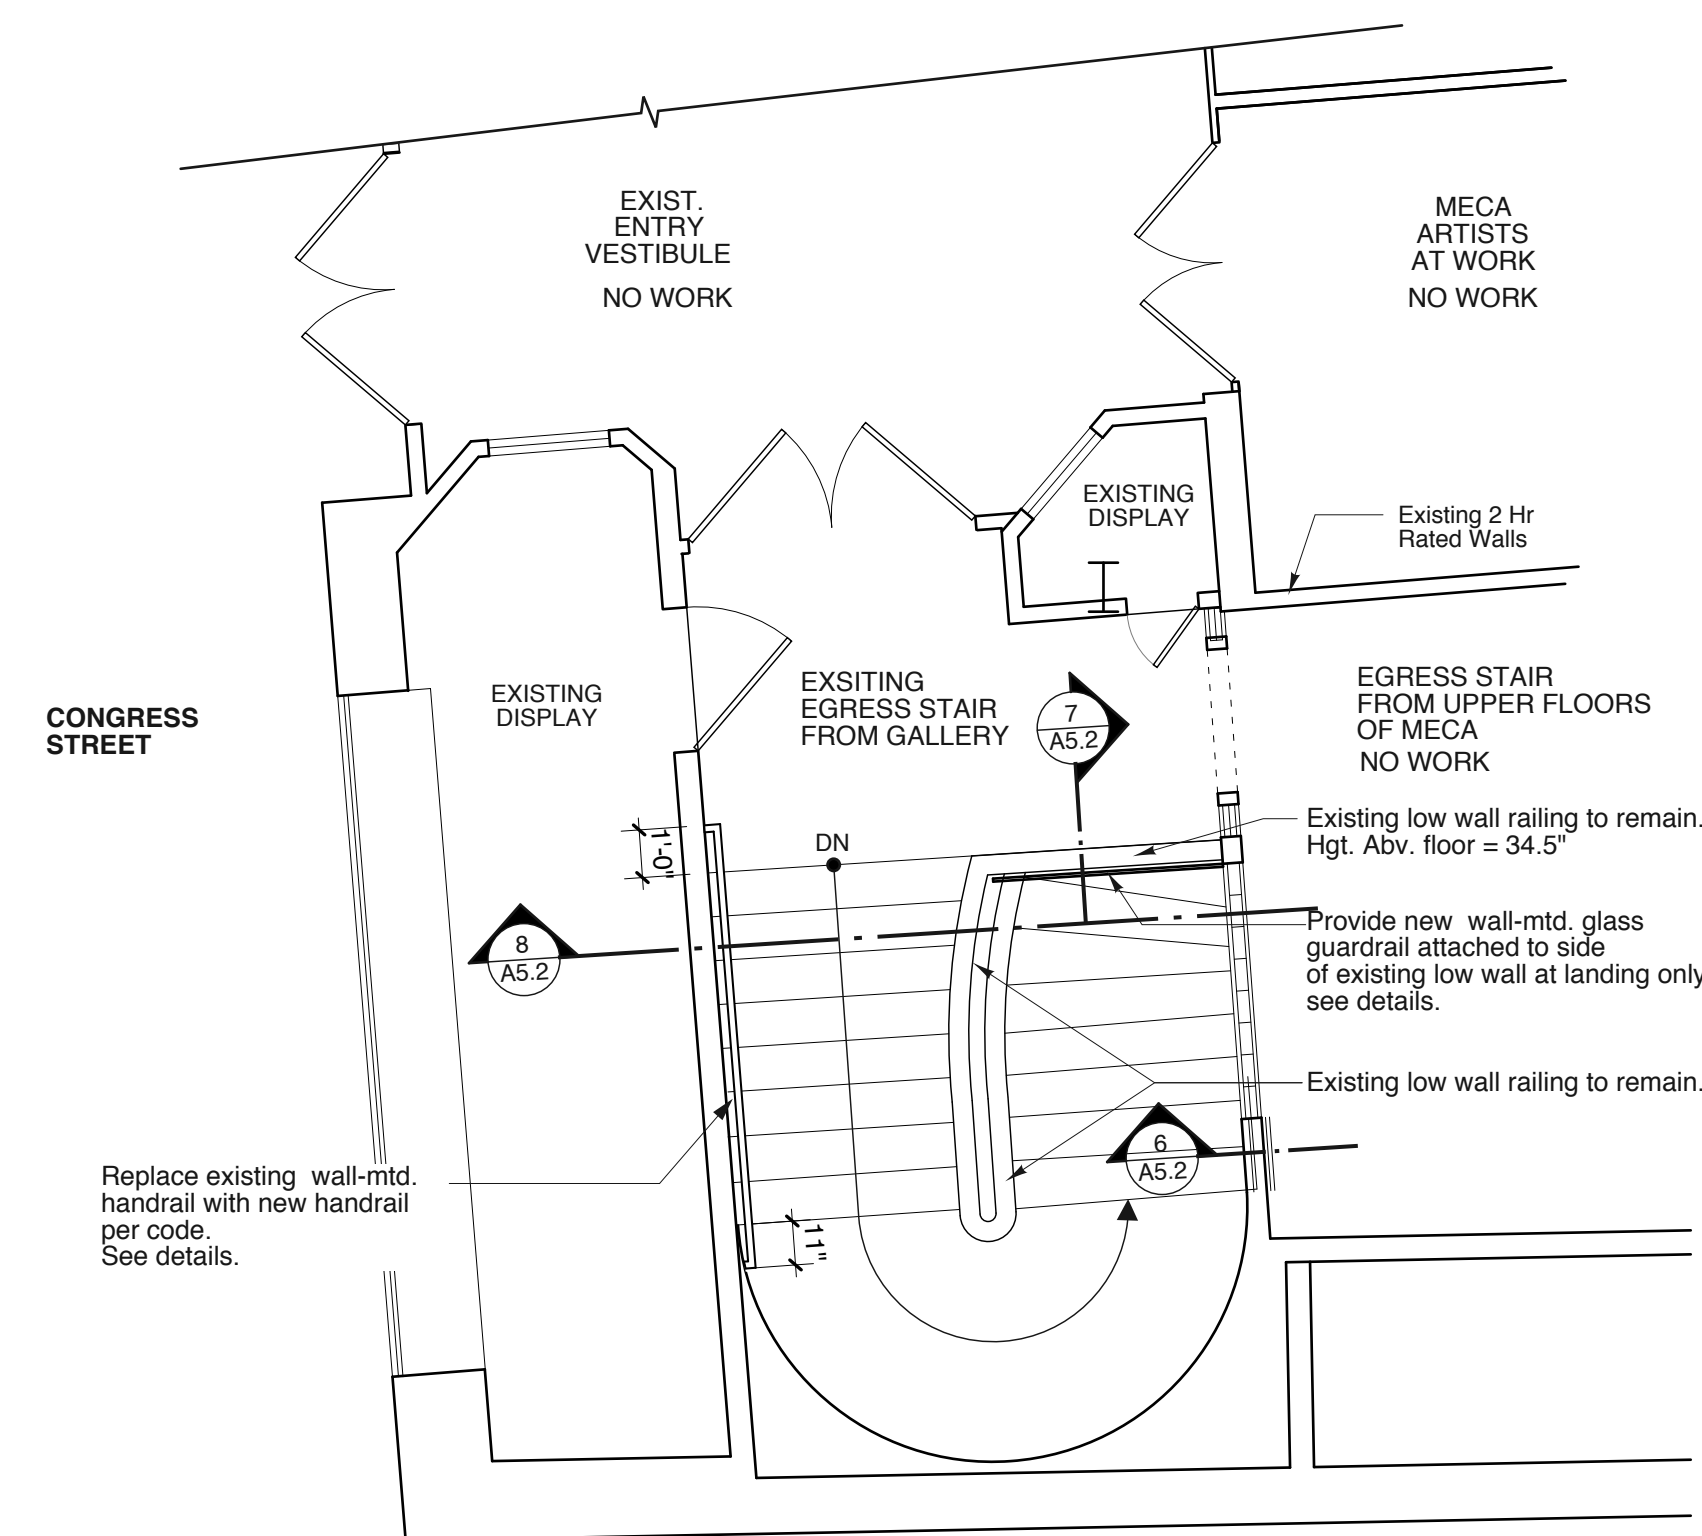

**10 FIRST FLOOR PLAN - EXISTING STAIR TO NEW GALLERY**  
 A5.2 SCALE: 1/4" = 1'-0"

**EXISTING STAIR TO NEW LOWER LEVEL ART GALLERY**

**RR | A** Richard Renner|Architects  
 133 South Main Street  
 Sharnon, MA 01770  
 508.651.2385  
 508.651.0911 fax

35 Pleasant Street  
 Portland, ME 04101  
 207.773.9699  
 207.773.9699 fax

**LICENSED ARCHITECT**  
 CHARLES YOUNG  
 4118  
 STATE OF MAINE

**PERMIT SUBMITTAL**  
**AUGUST 07, 2014**

**MAINE COLLEGE OF ART**  
**Lower Level Renovations**  
**PHASE I**  
 522 Congress Street  
 Portland, Maine

**Stair Details**

Drawn by: CY  
 File Name:  
 Scale: AS SHOWN  
 Project No. 2014-10-00  
 Date: 08.07.14  
 Revised:

**MECA**  
**LOWER LEVEL**  
**Renovations**

**A5.2**