


AREA of PROPOSED RENOVATIONS

**LOWER LEVEL FLOOR PLAN**


SCALE: 1/32" = 1'-0"

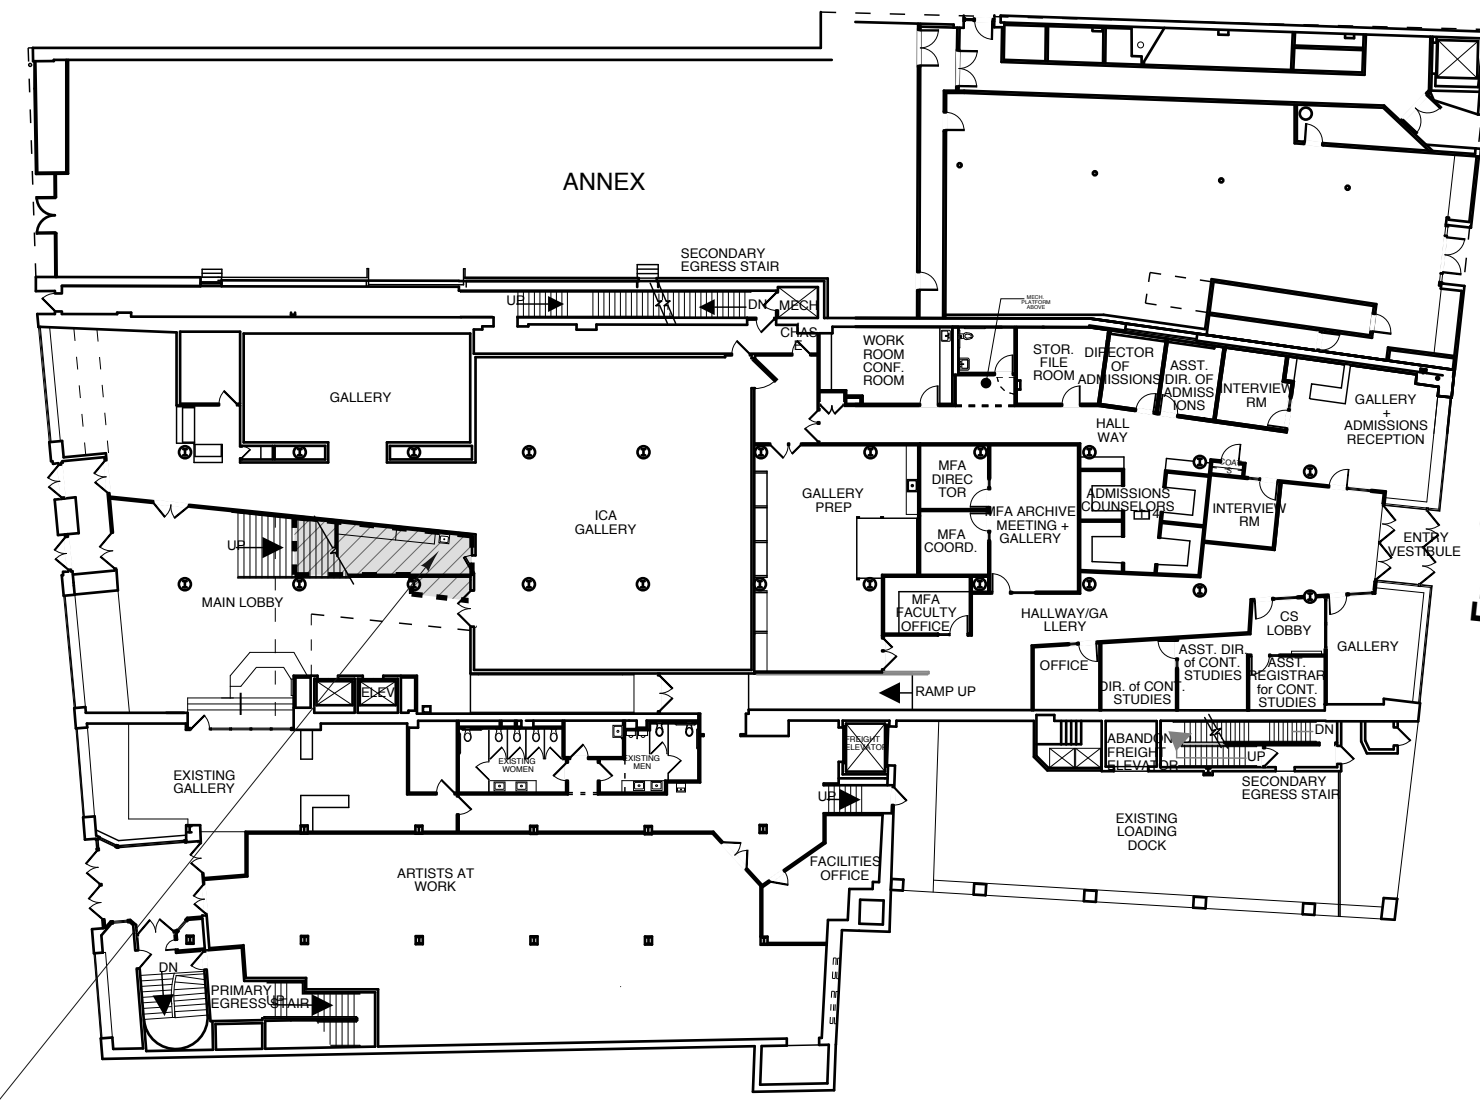

AREA of PROPOSED RENOVATIONS


**FIRST FLOOR PLAN**

SCALE: 1/32" = 1'-0"

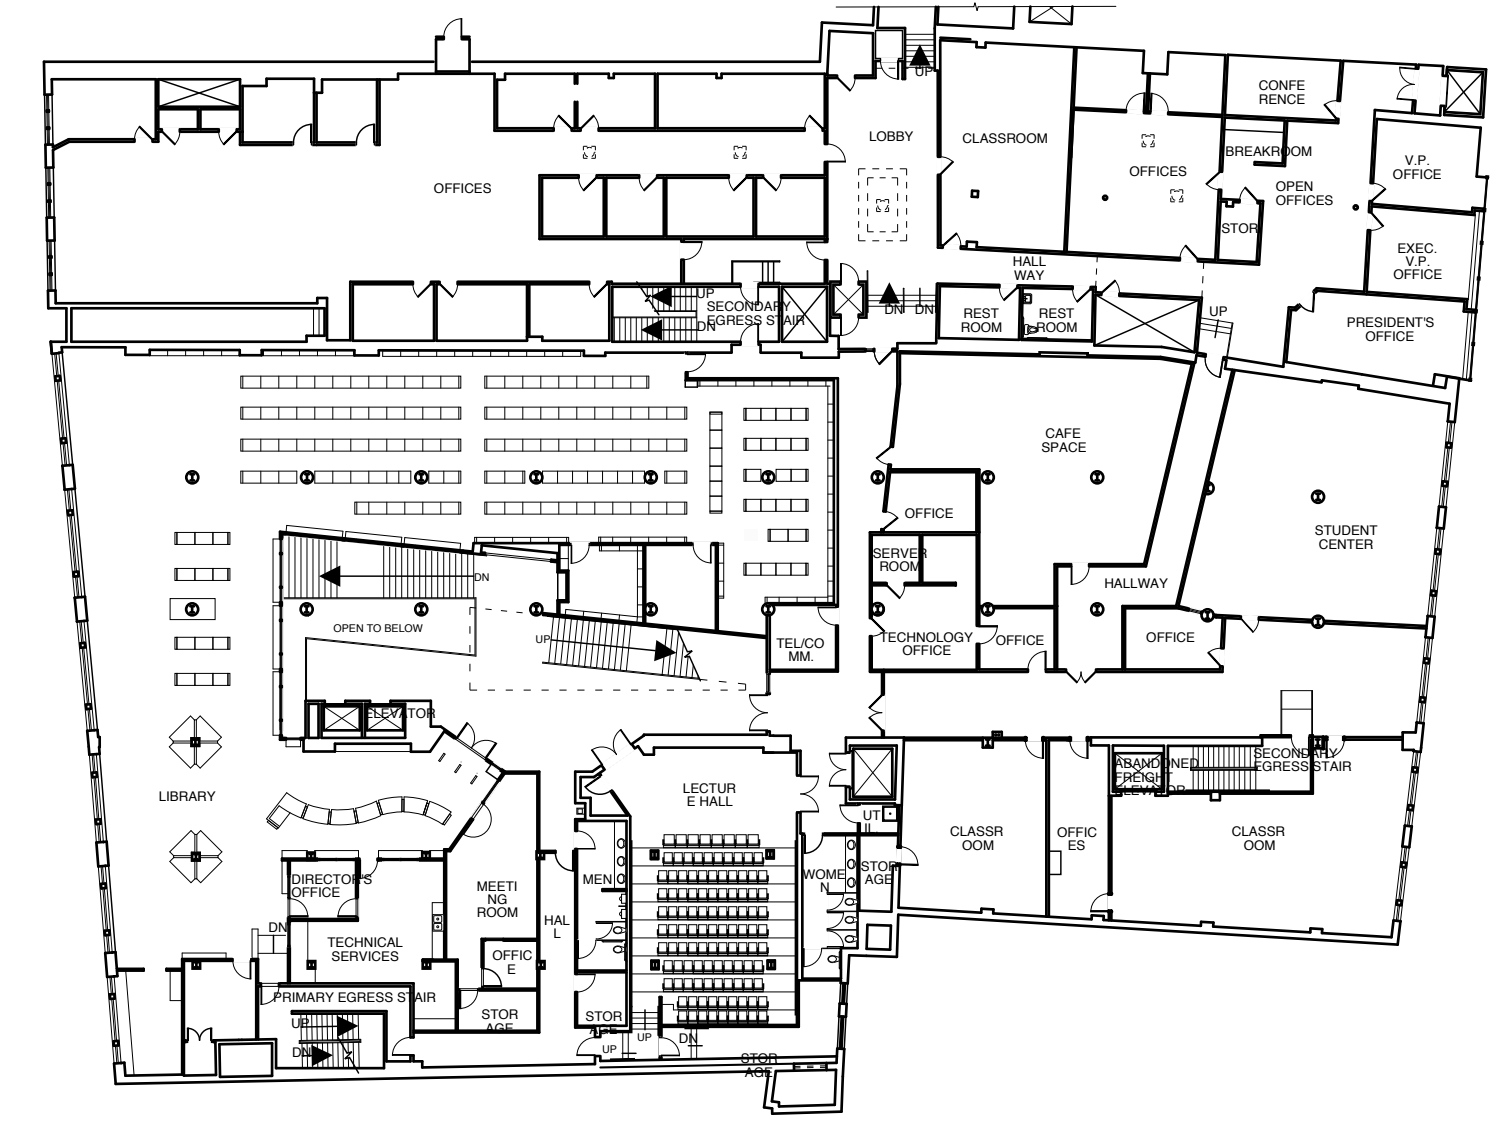


**SECOND FLOOR PLAN**

SCALE: 1/32" = 1'-0"

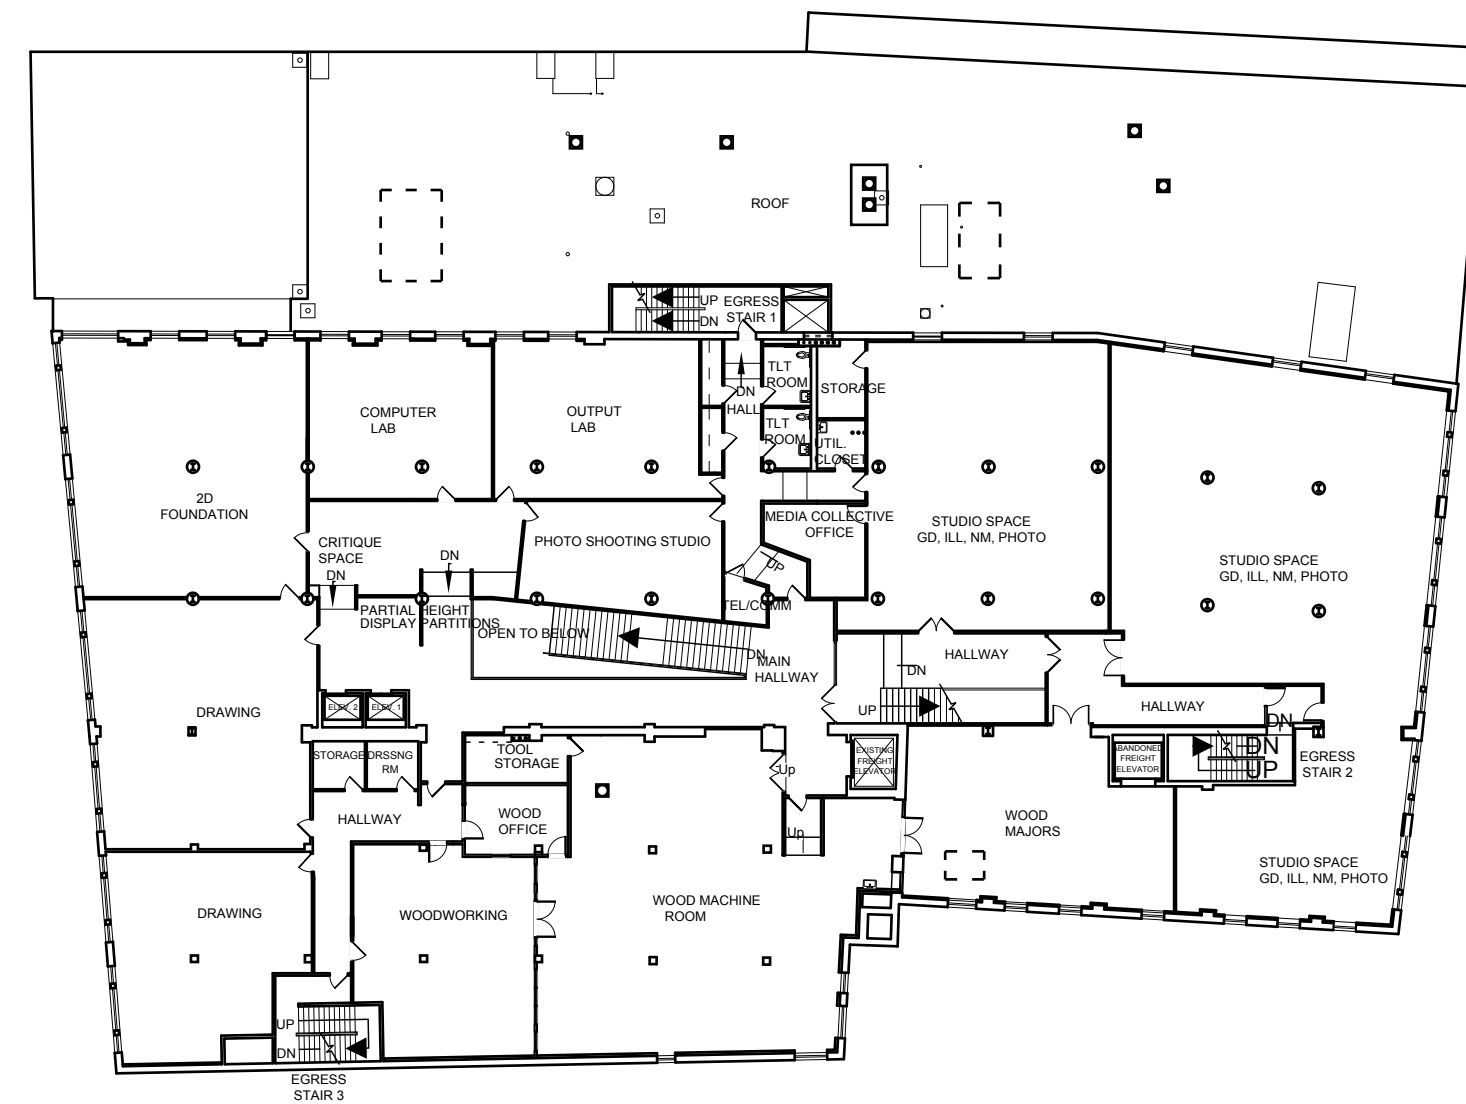


**THIRD FLOOR PLAN**

SCALE: 1/32" = 1'-0"

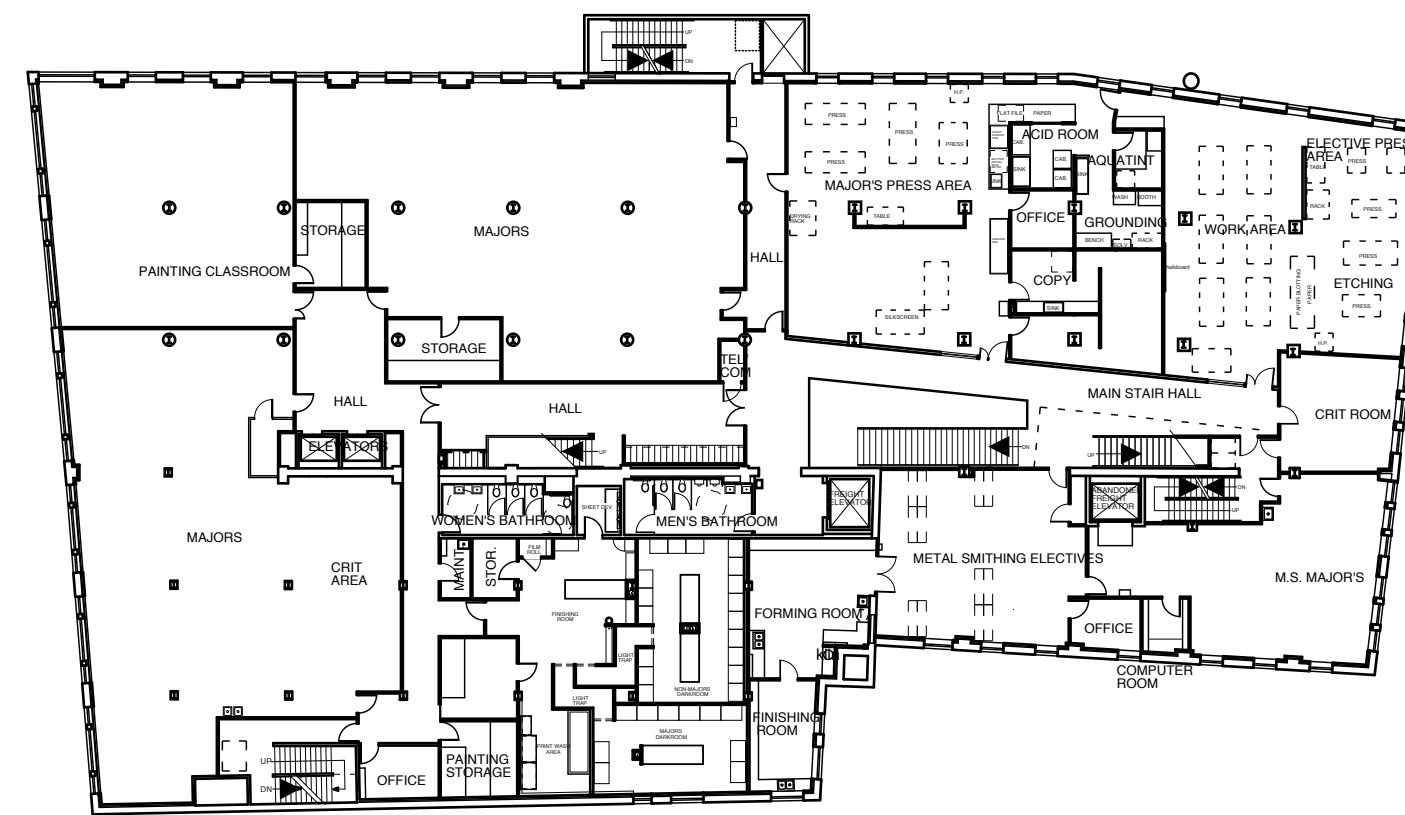

**FOURTH FLOOR PLAN**

SCALE: 1/32" = 1'-0"

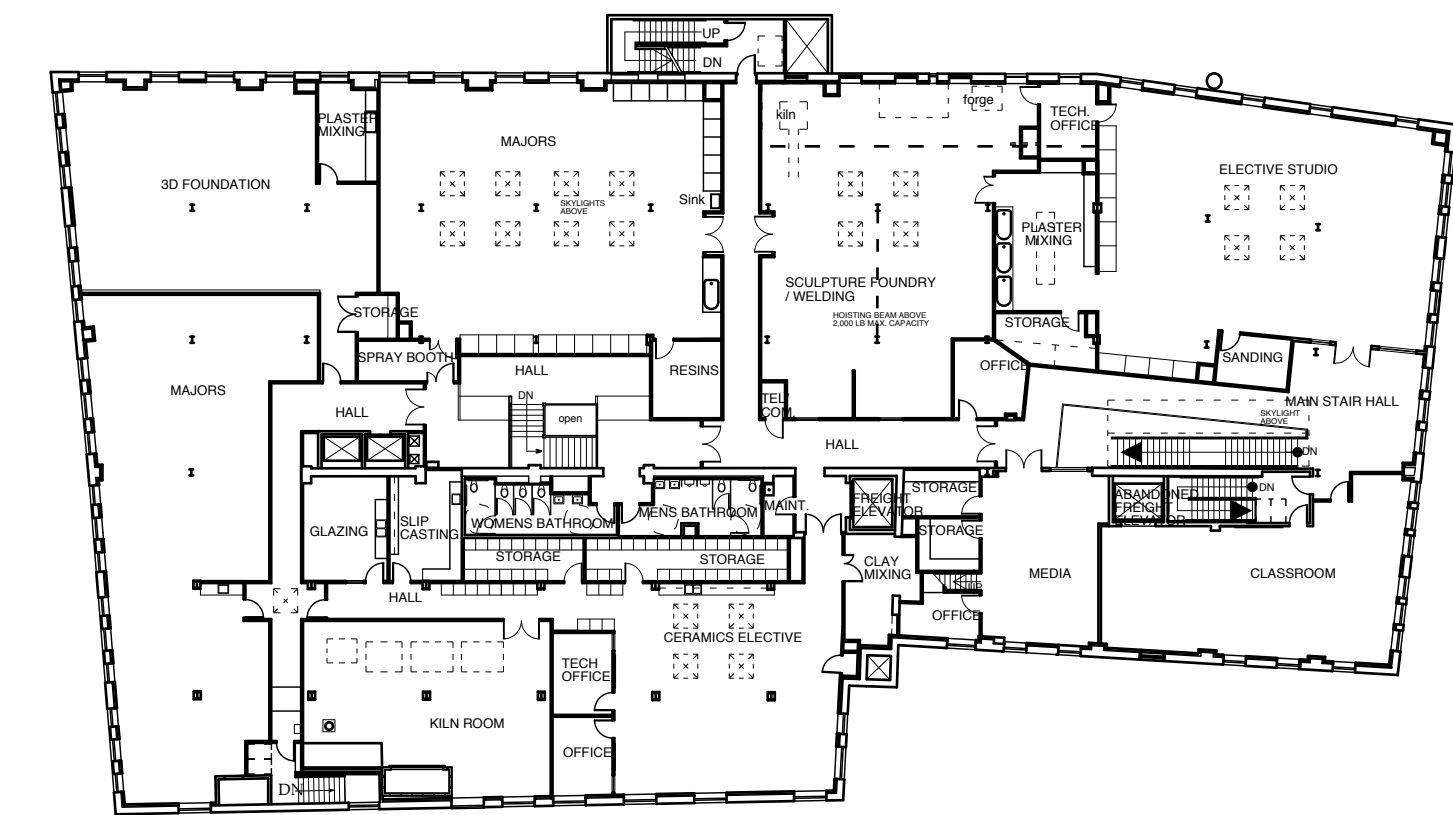

**FIFTH FLOOR PLAN**

SCALE: 1/32" = 1'-0"

**PERMIT SUBMITTAL**  
**AUGUST 07, 2014**

**MAINE COLLEGE OF ART**  
**Lower Level Renovations**  
**PHASE I**  
 522 Congress Street  
 Portland, Maine

**Existing Floor Plans**  
 Drawn by: CY  
 File Name: Project No. 2014-10.00  
 Scale: as noted  
 Date: 08.07.14

