




1
A5.1
NEW STAIR SECTION
SCALE: 1/4" = 1'-0"

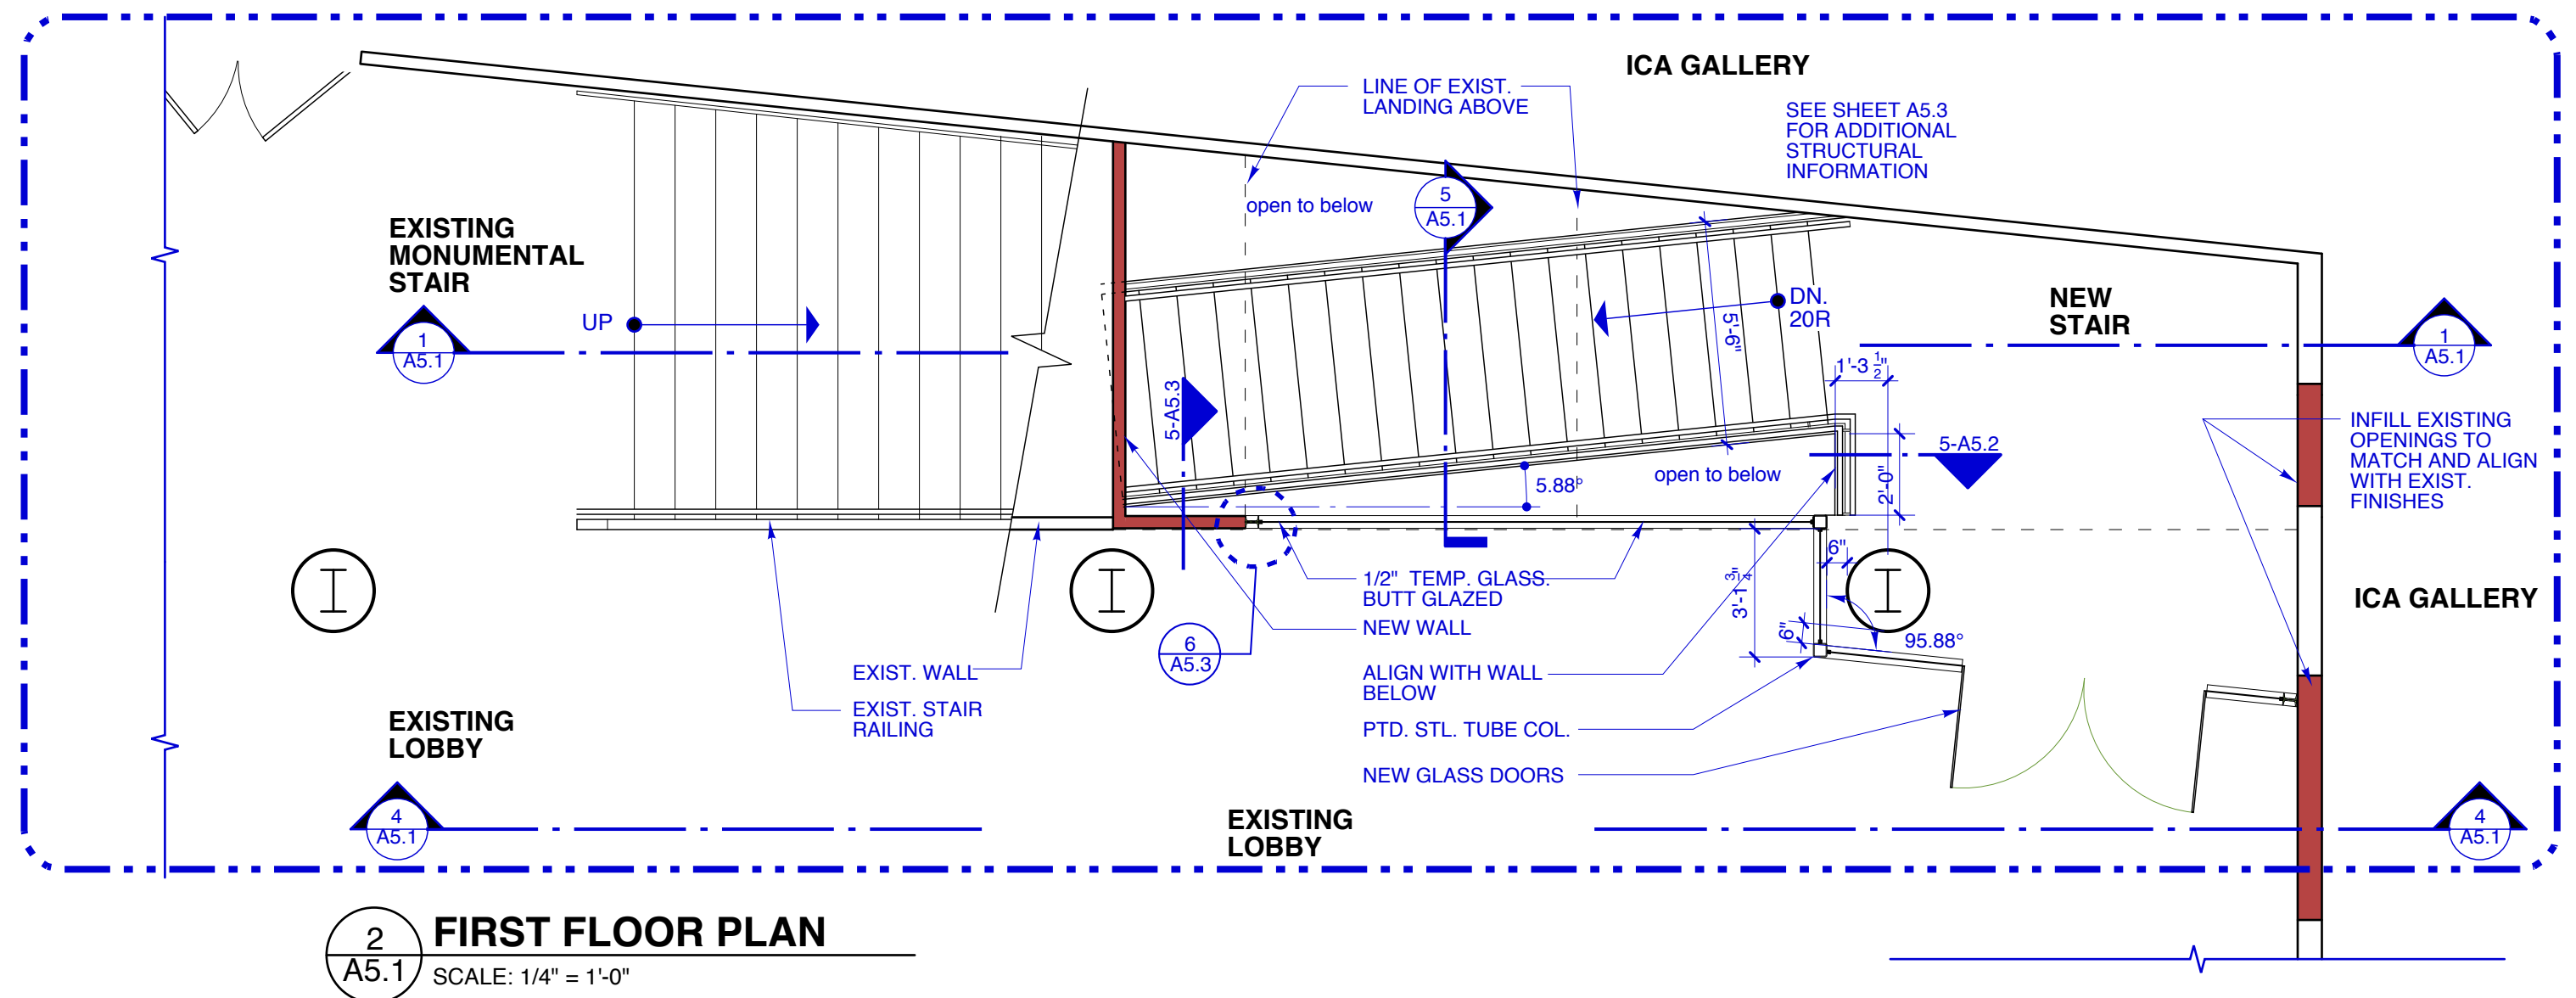


2
A5.1
FIRST FLOOR PLAN
SCALE: 1/4" = 1'-0"

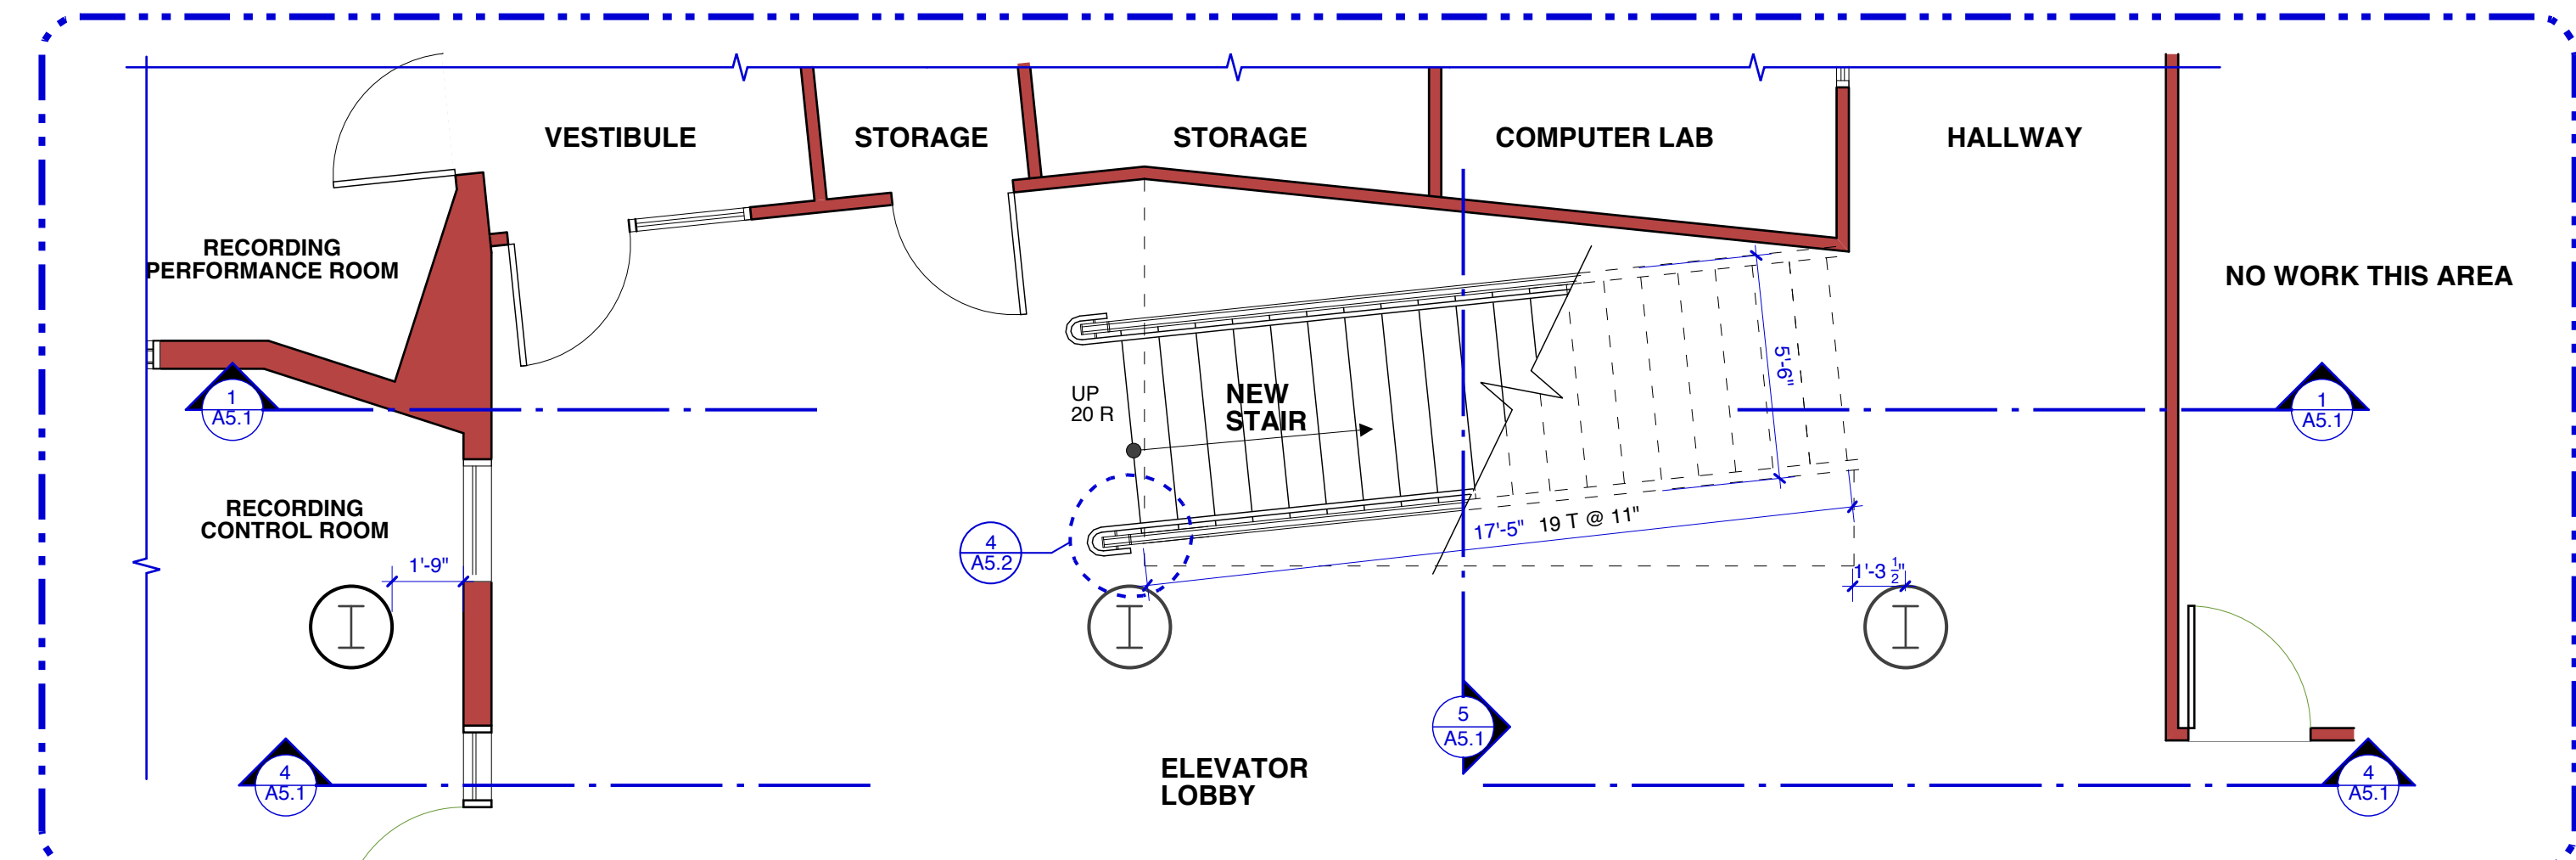

3
A5.1
LOWER LEVEL PLAN
SCALE: 1/4" = 1'-0"

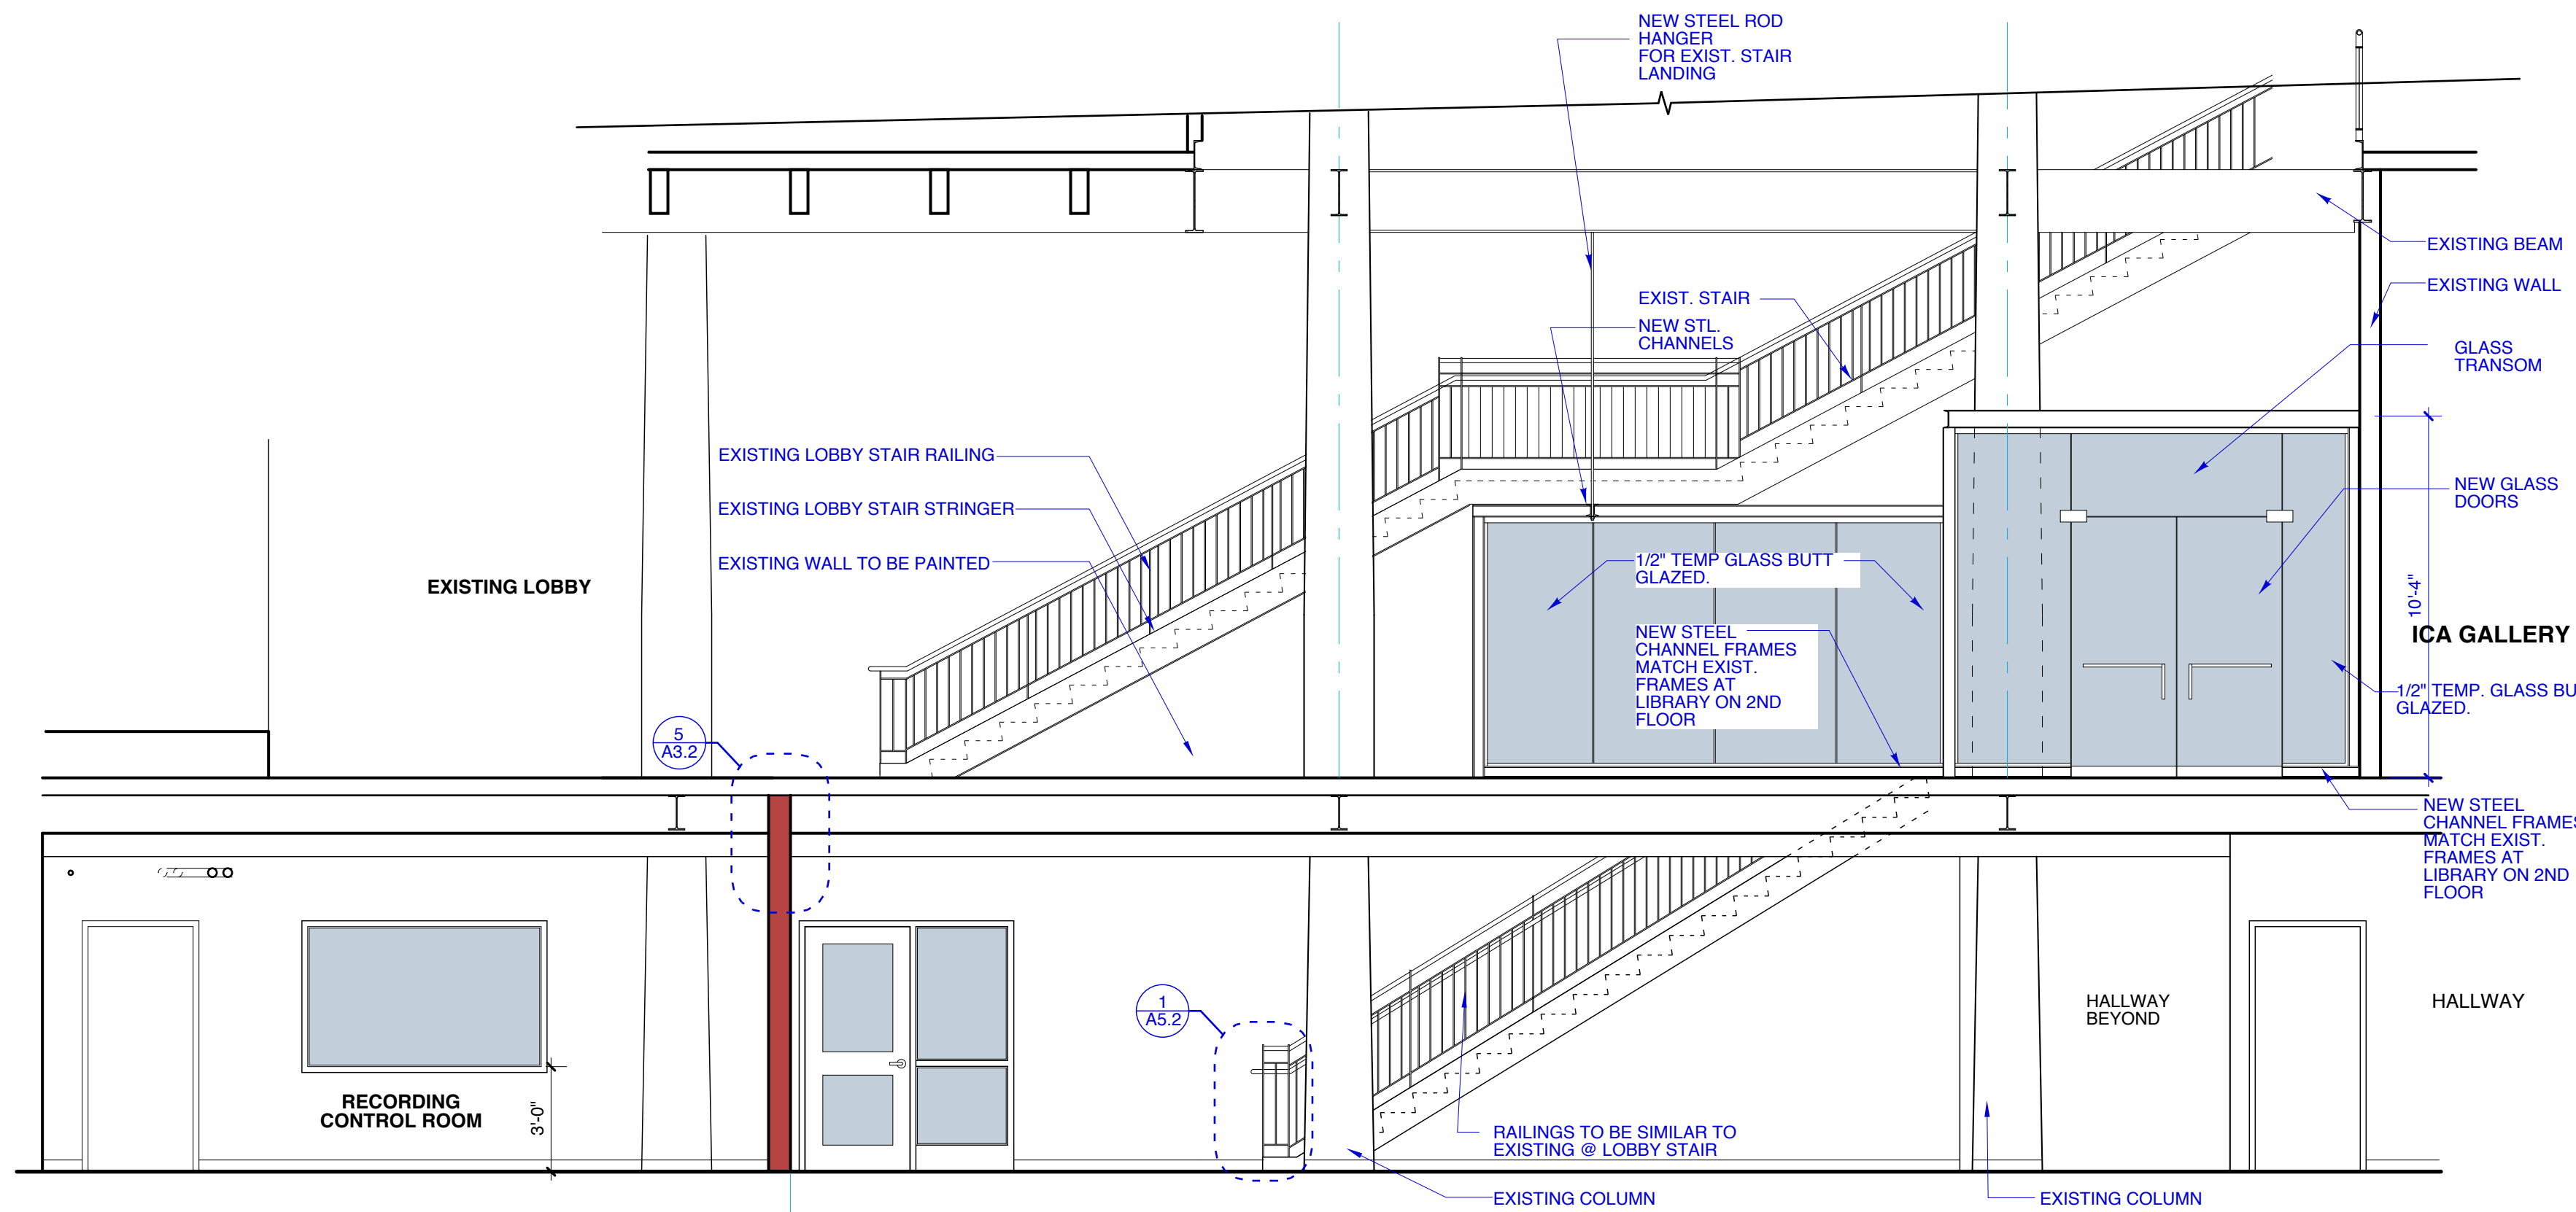

4
A5.1
NEW STAIR ELEVATION
SCALE: 1/4" = 1'-0"

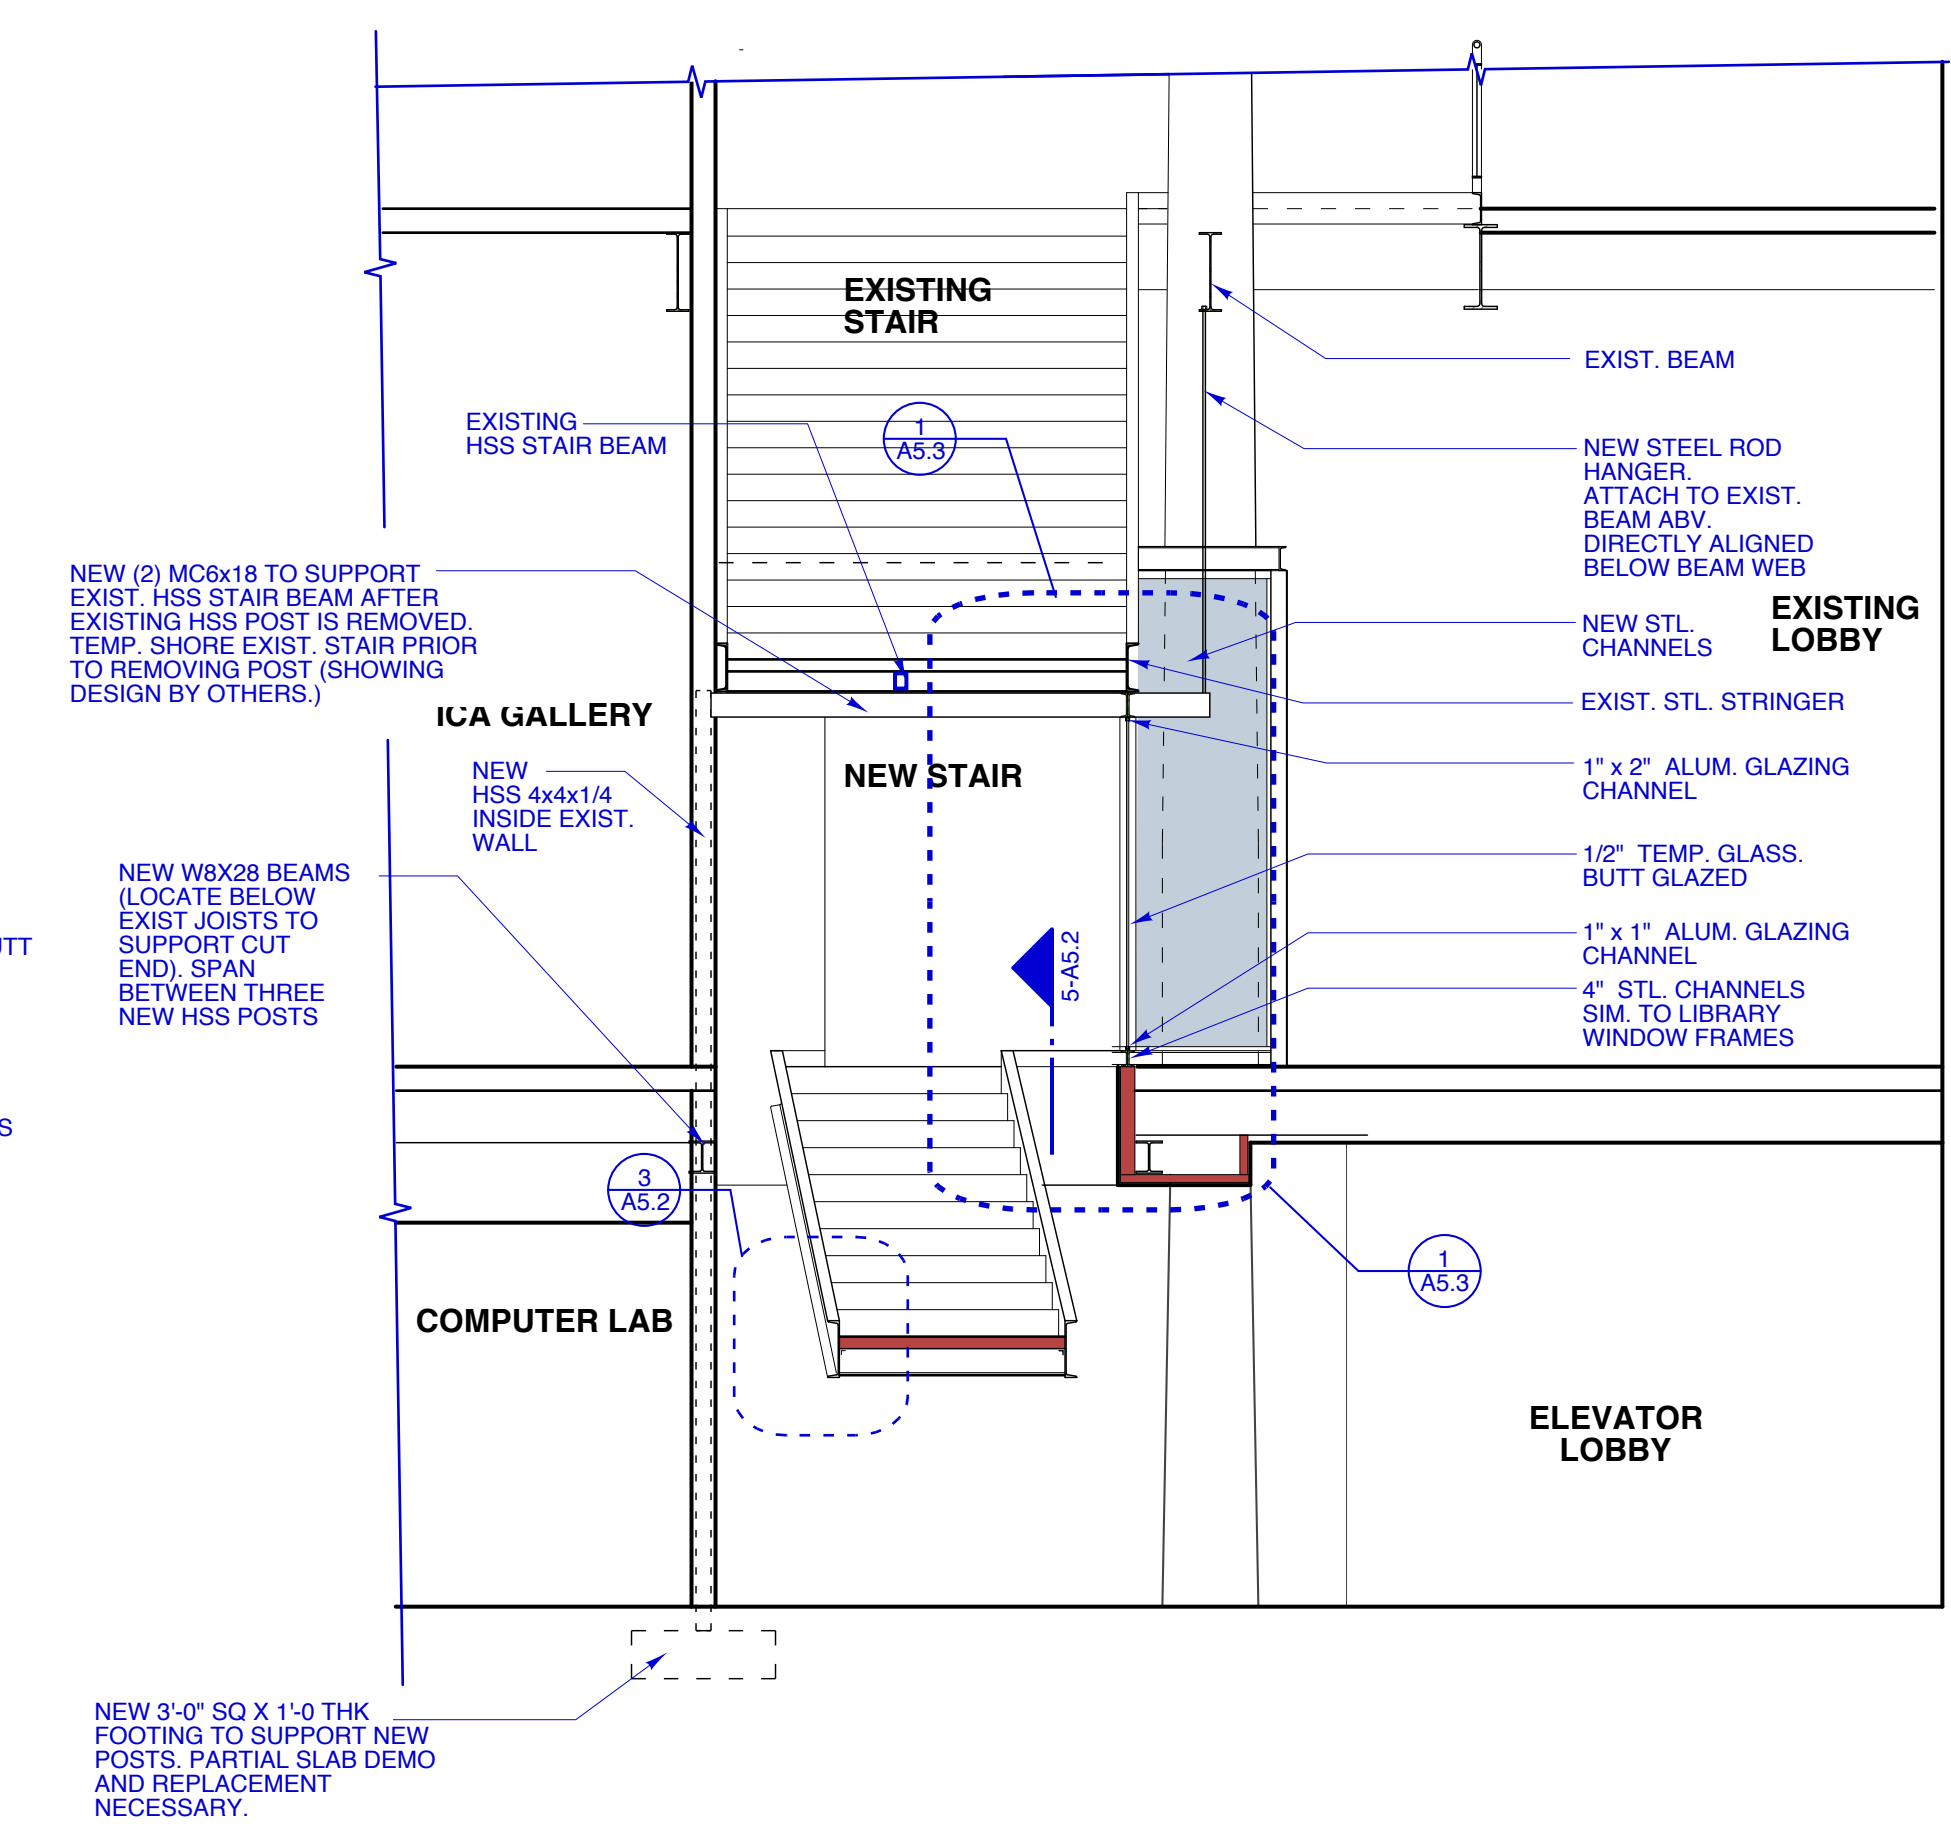

5
A5.1
NEW STAIR SECTION
SCALE: 1/4" = 1'-0"

Copyright 2014 Richard Renner I Architects

RRRA

Richard Renner I Architects
Sherborn, MA
Portland, ME
207.773.9699

LICENSED ARCHITECT
CHARLES YOUNG
STATE OF MAINE
4118

PERMIT SUBMITTAL
AUGUST 07, 2014
REVISED 10-02-14

MAINE COLLEGE OF ART
Lower Level Renovations
PHASE I
522 Congress Street
Portland, Maine

Stair Plans & Sections

File Name: 2014-01_A5.1...
Project No: 2014-10-00
Drawn by: 1/4"=1'-0"
Date: 09.26.14
Revised: 10.02.2014

MECA
LOWER LEVEL
Renovations
A5.1