



5 NEW WALL DETAIL
A5.1 SCALE: 1 1/2" = 1'-0"


6 PLAN DETAIL
A5.1 SCALE: 1 1/2" = 1'-0"

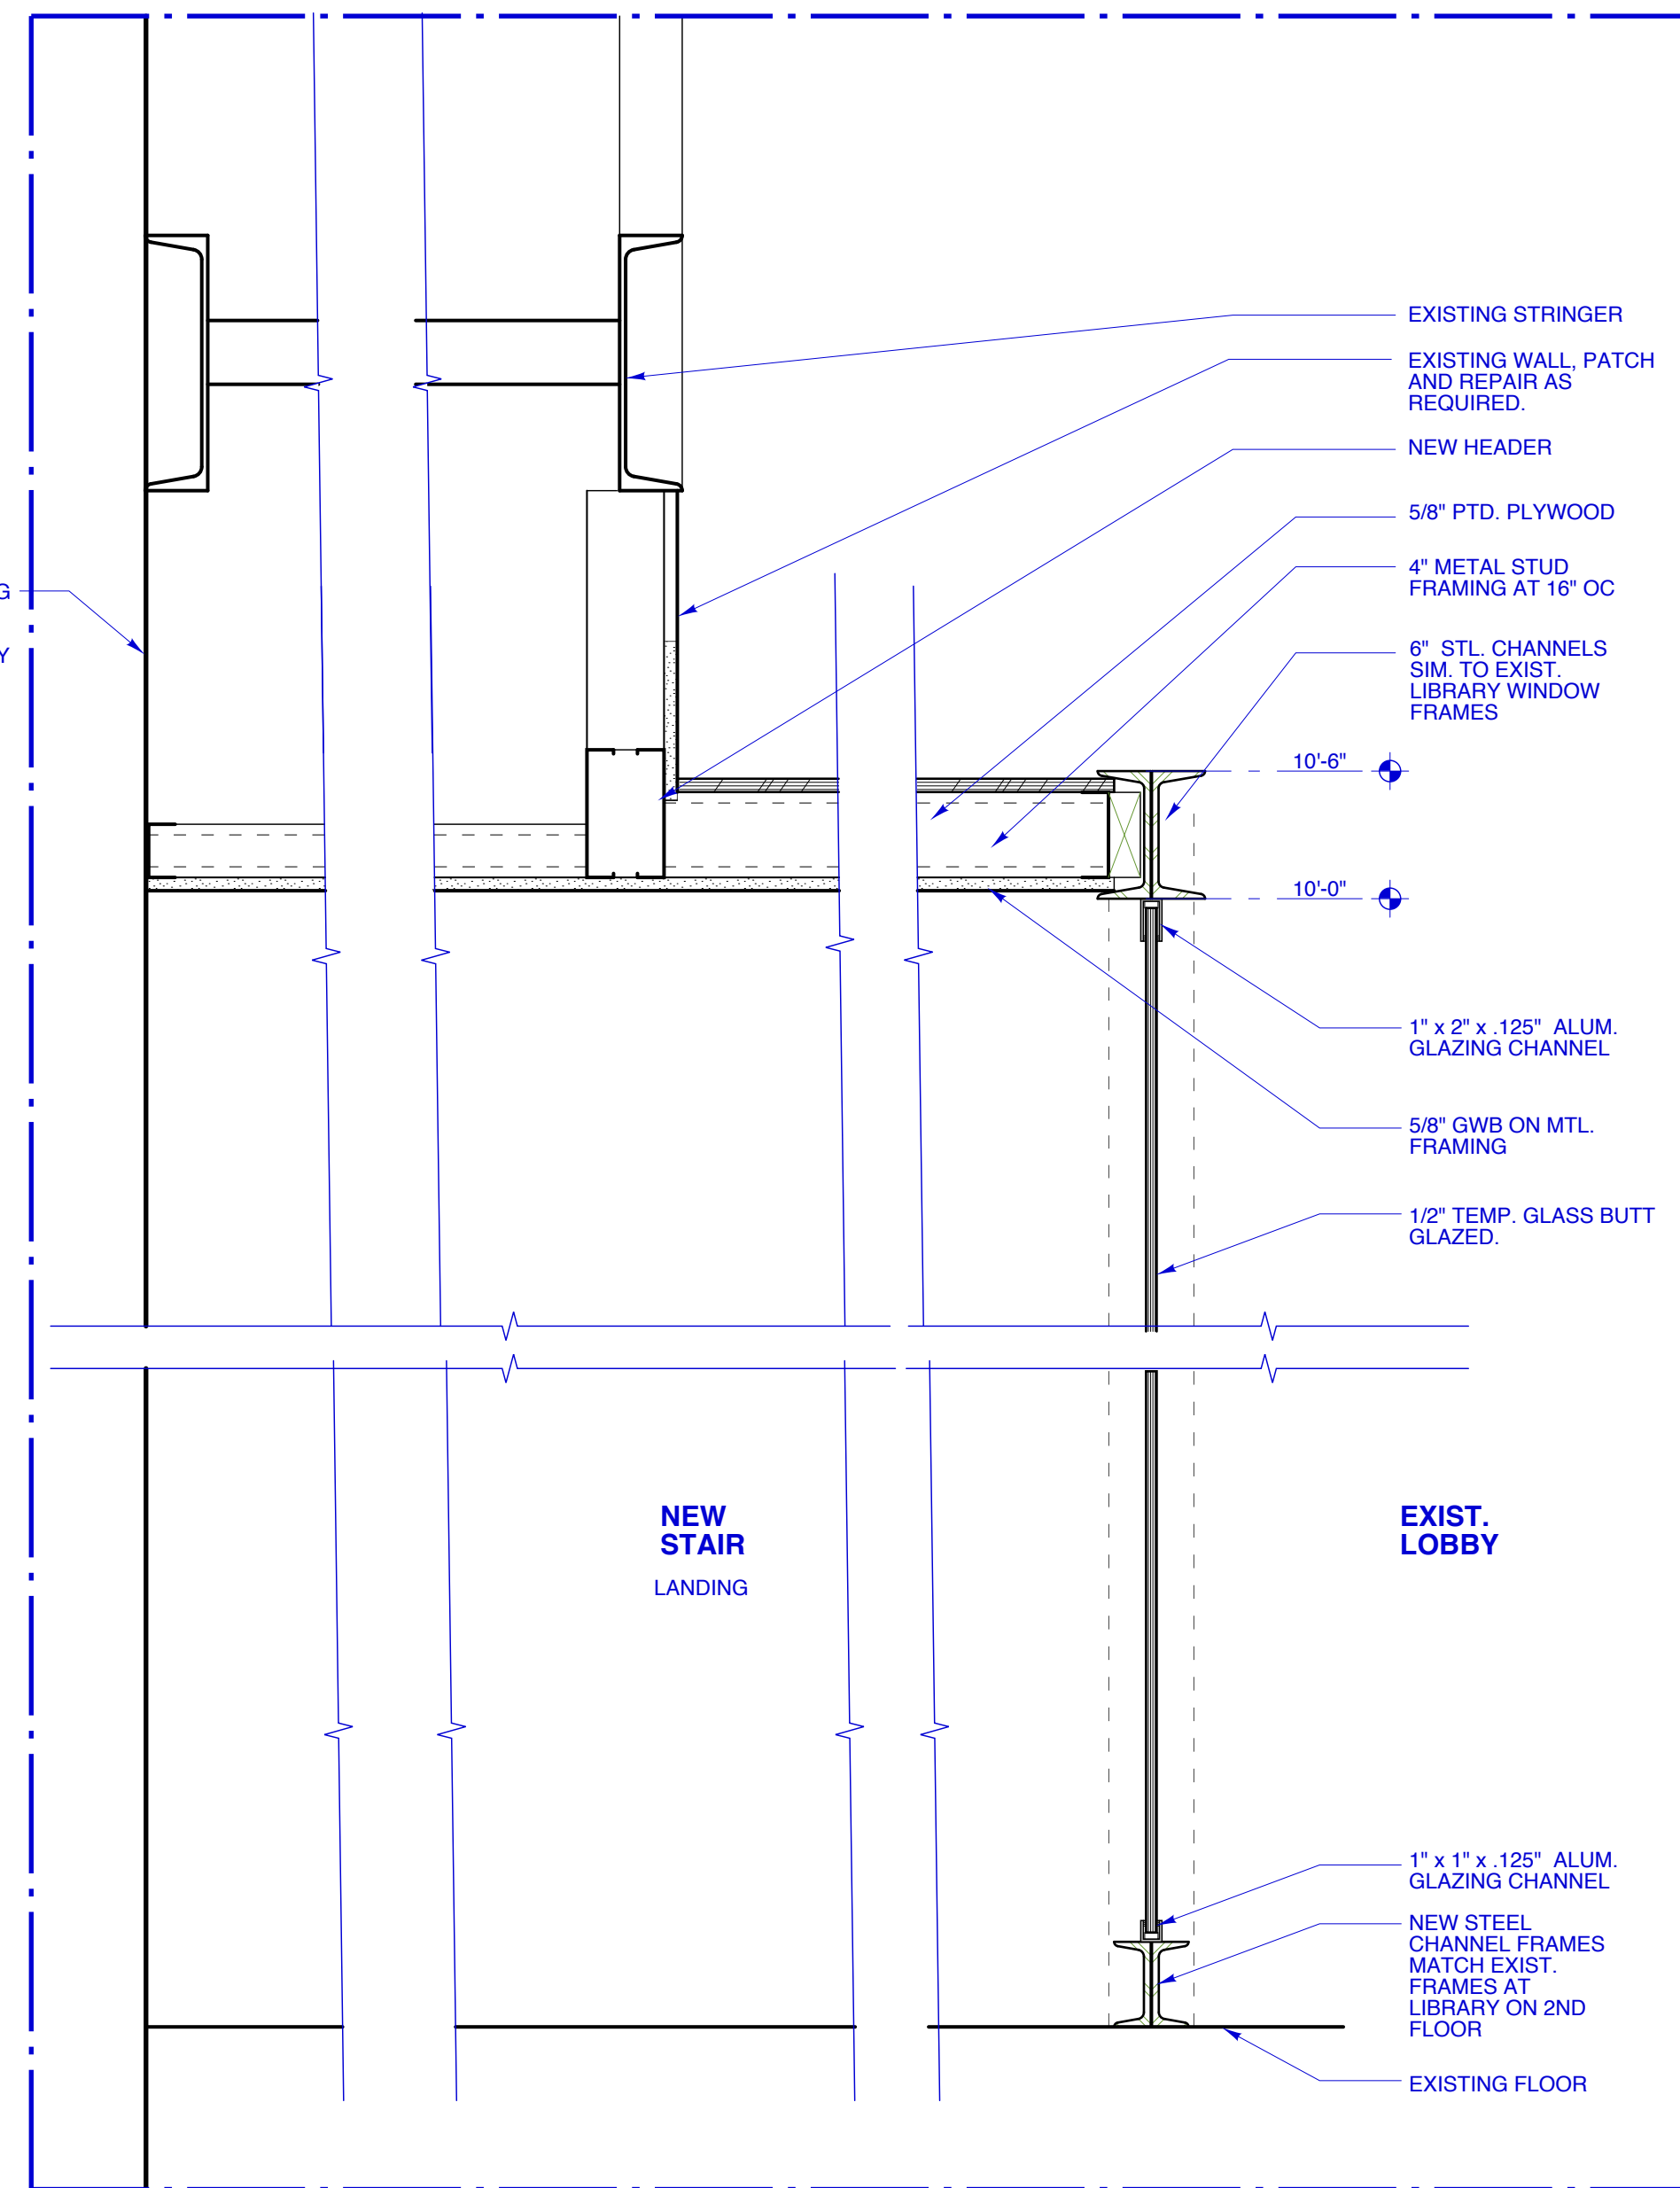


2 GLASS WALL DETAIL SECTION
A5.3 SCALE: 1 1/2" = 1'-0"

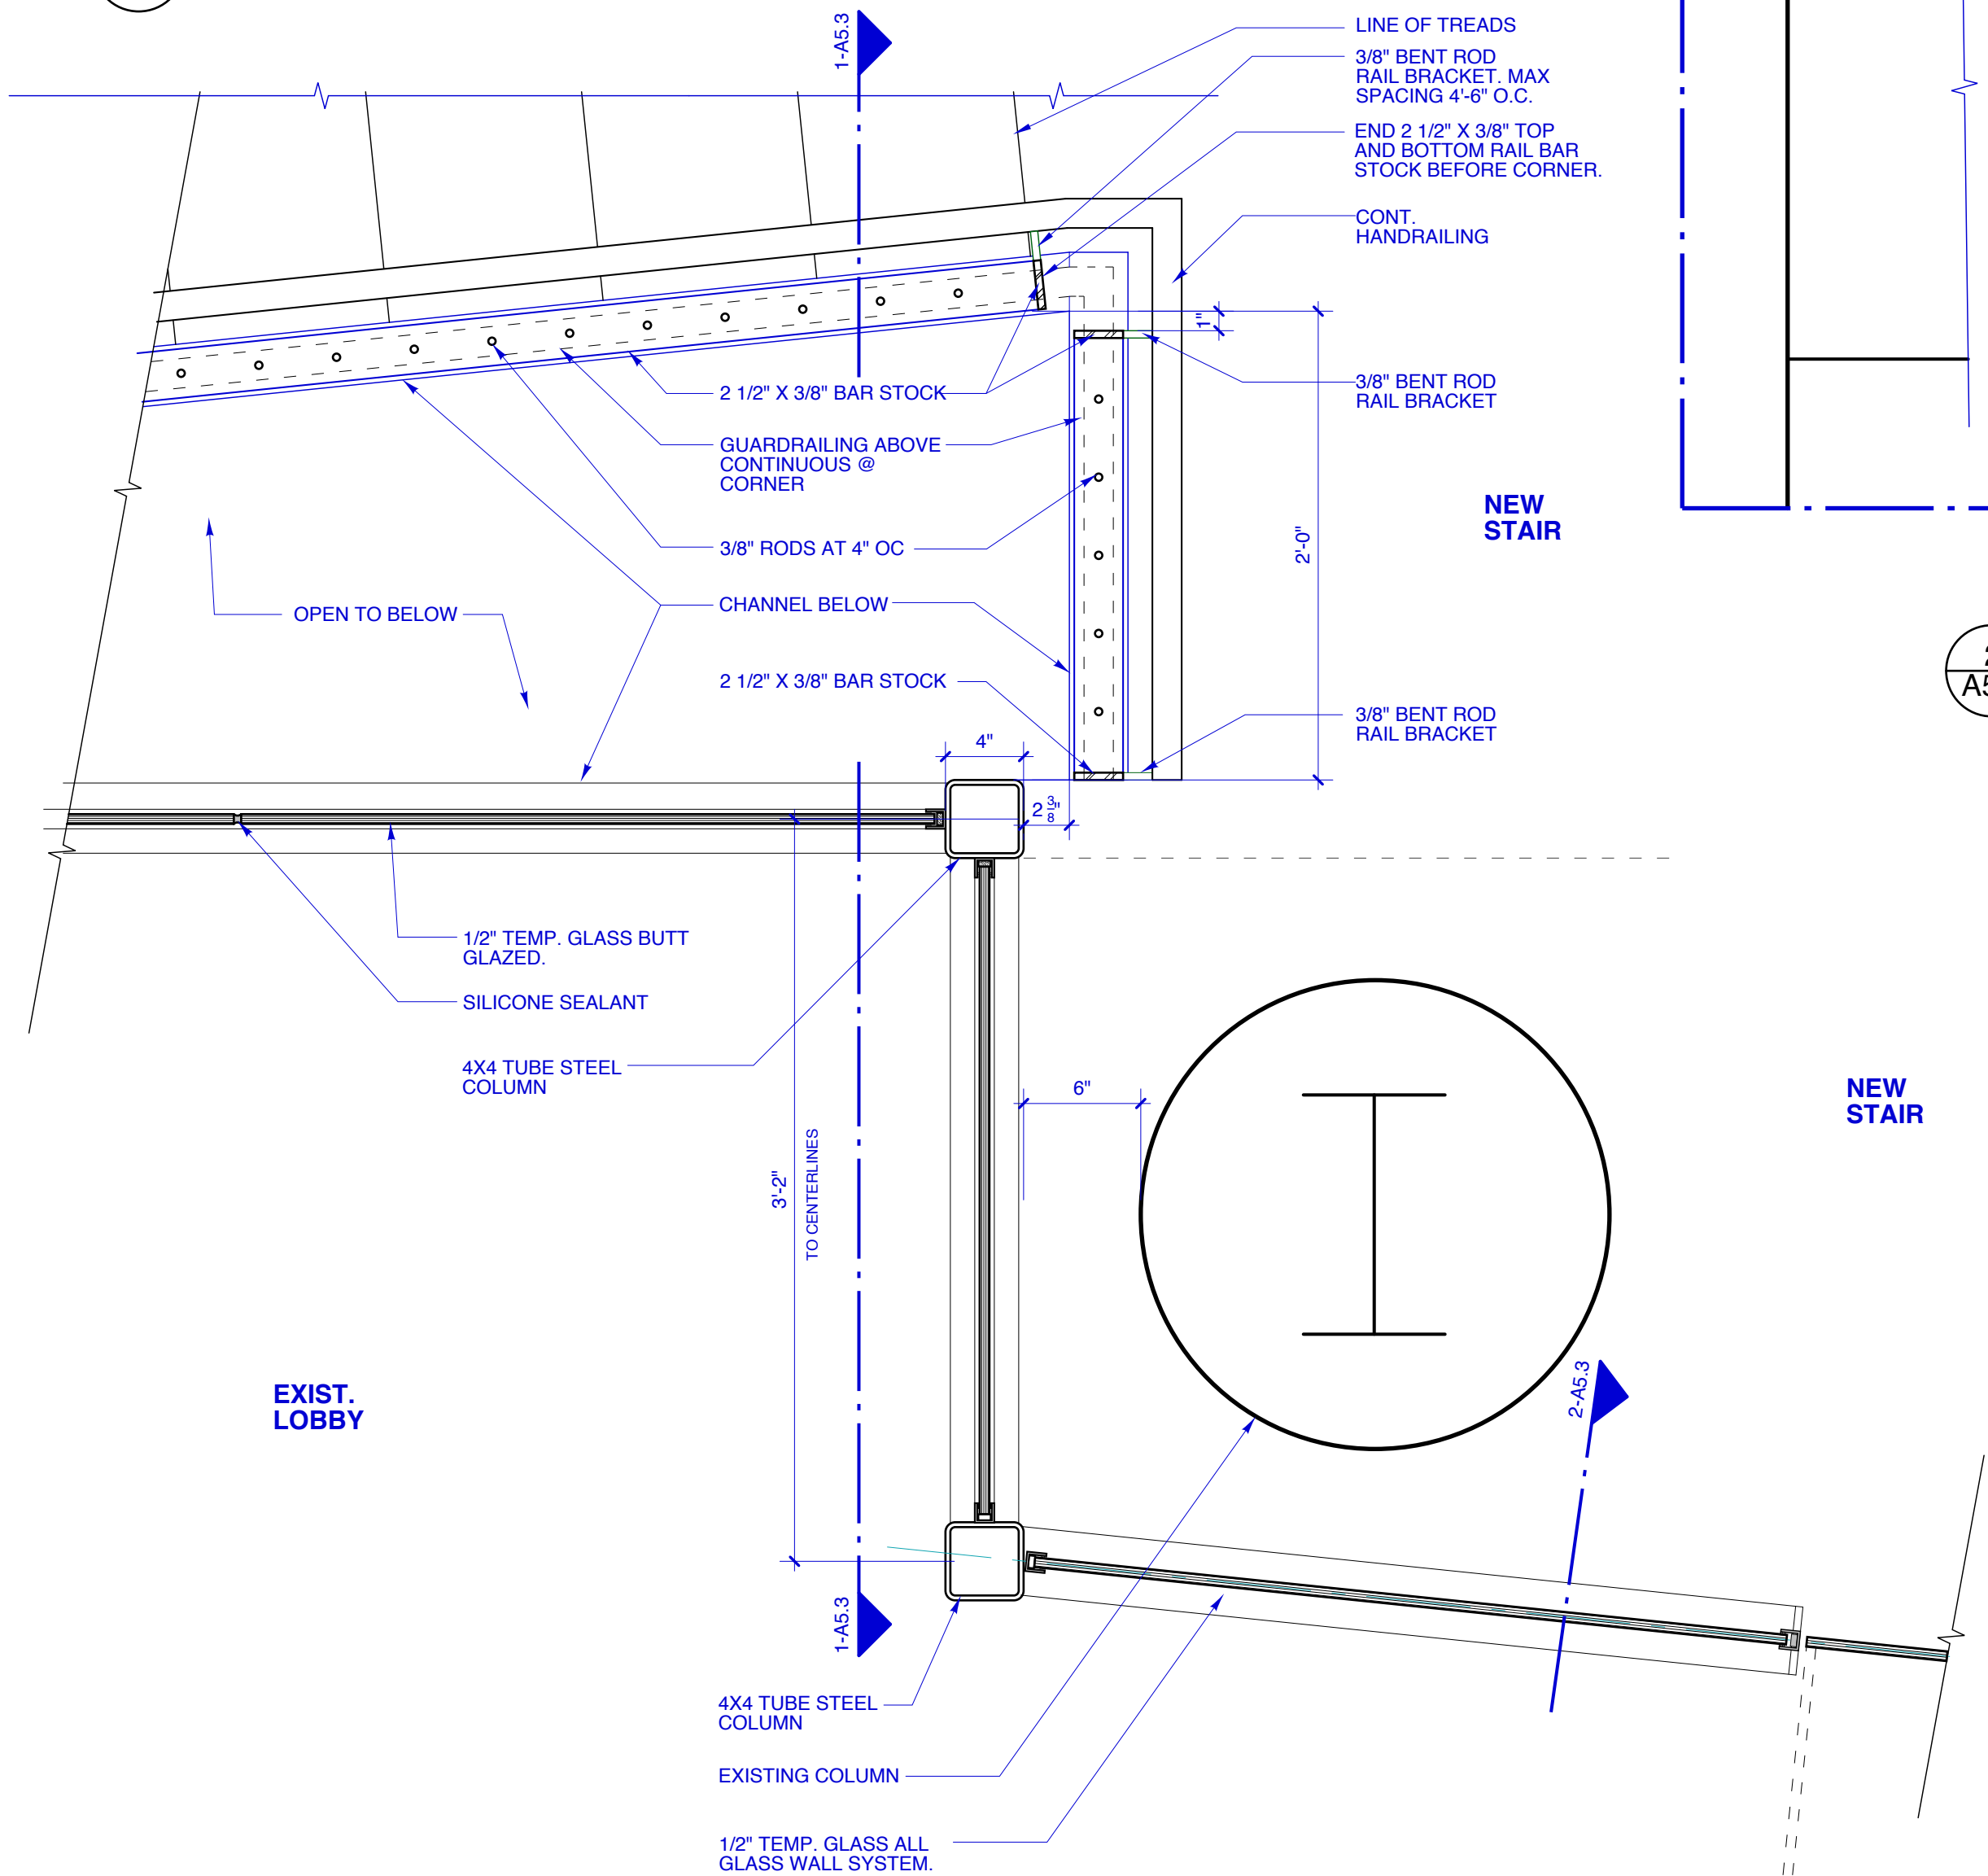



3 PLAN DETAIL
A5.3 SCALE: 1 1/2" = 1'-0"

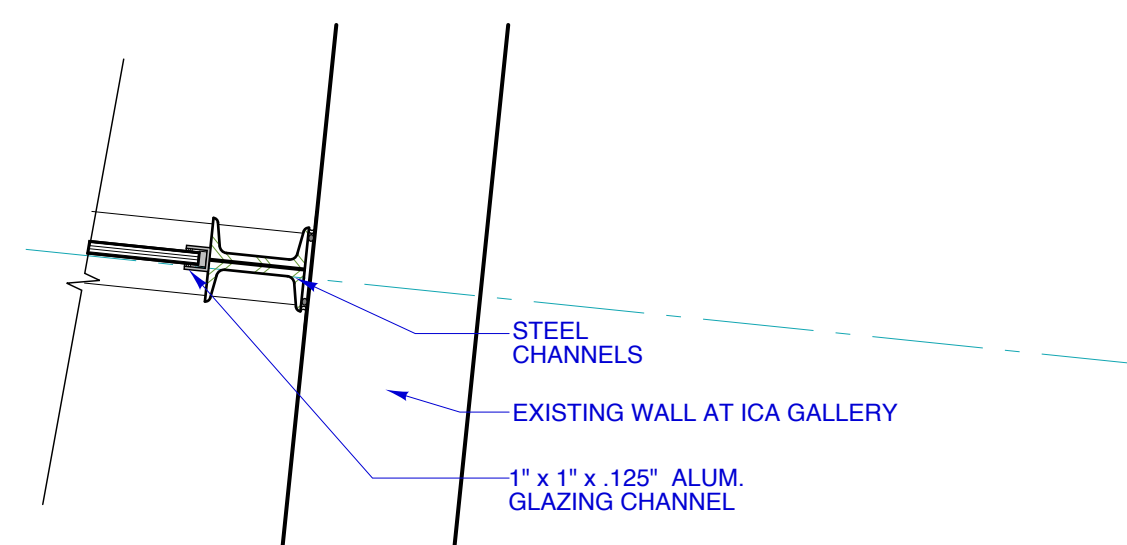

NOTE:
ALL EXPOSED
STEEL TO BE
PAINTED UNLESS
NOTED OTHERWISE

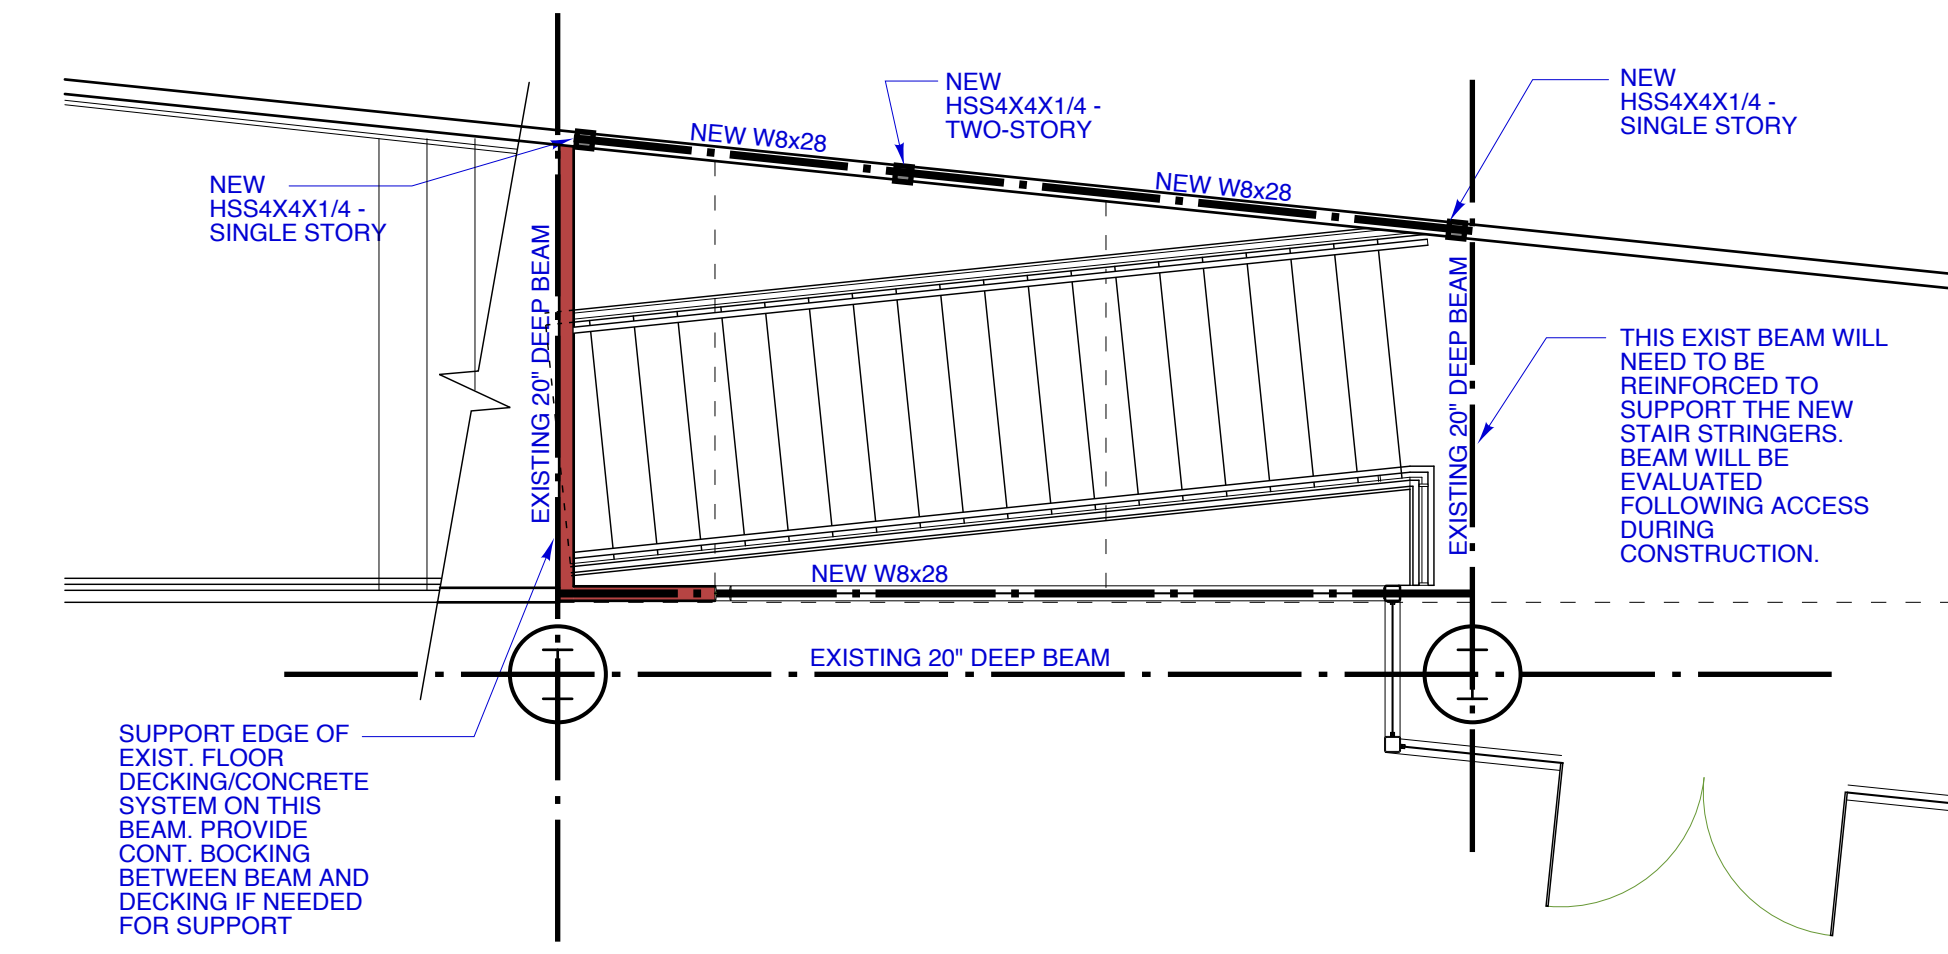

4 NEW FRAMING PLAN AT NEW STAIR
A5.3 SCALE: 1/4" = 1'-0"

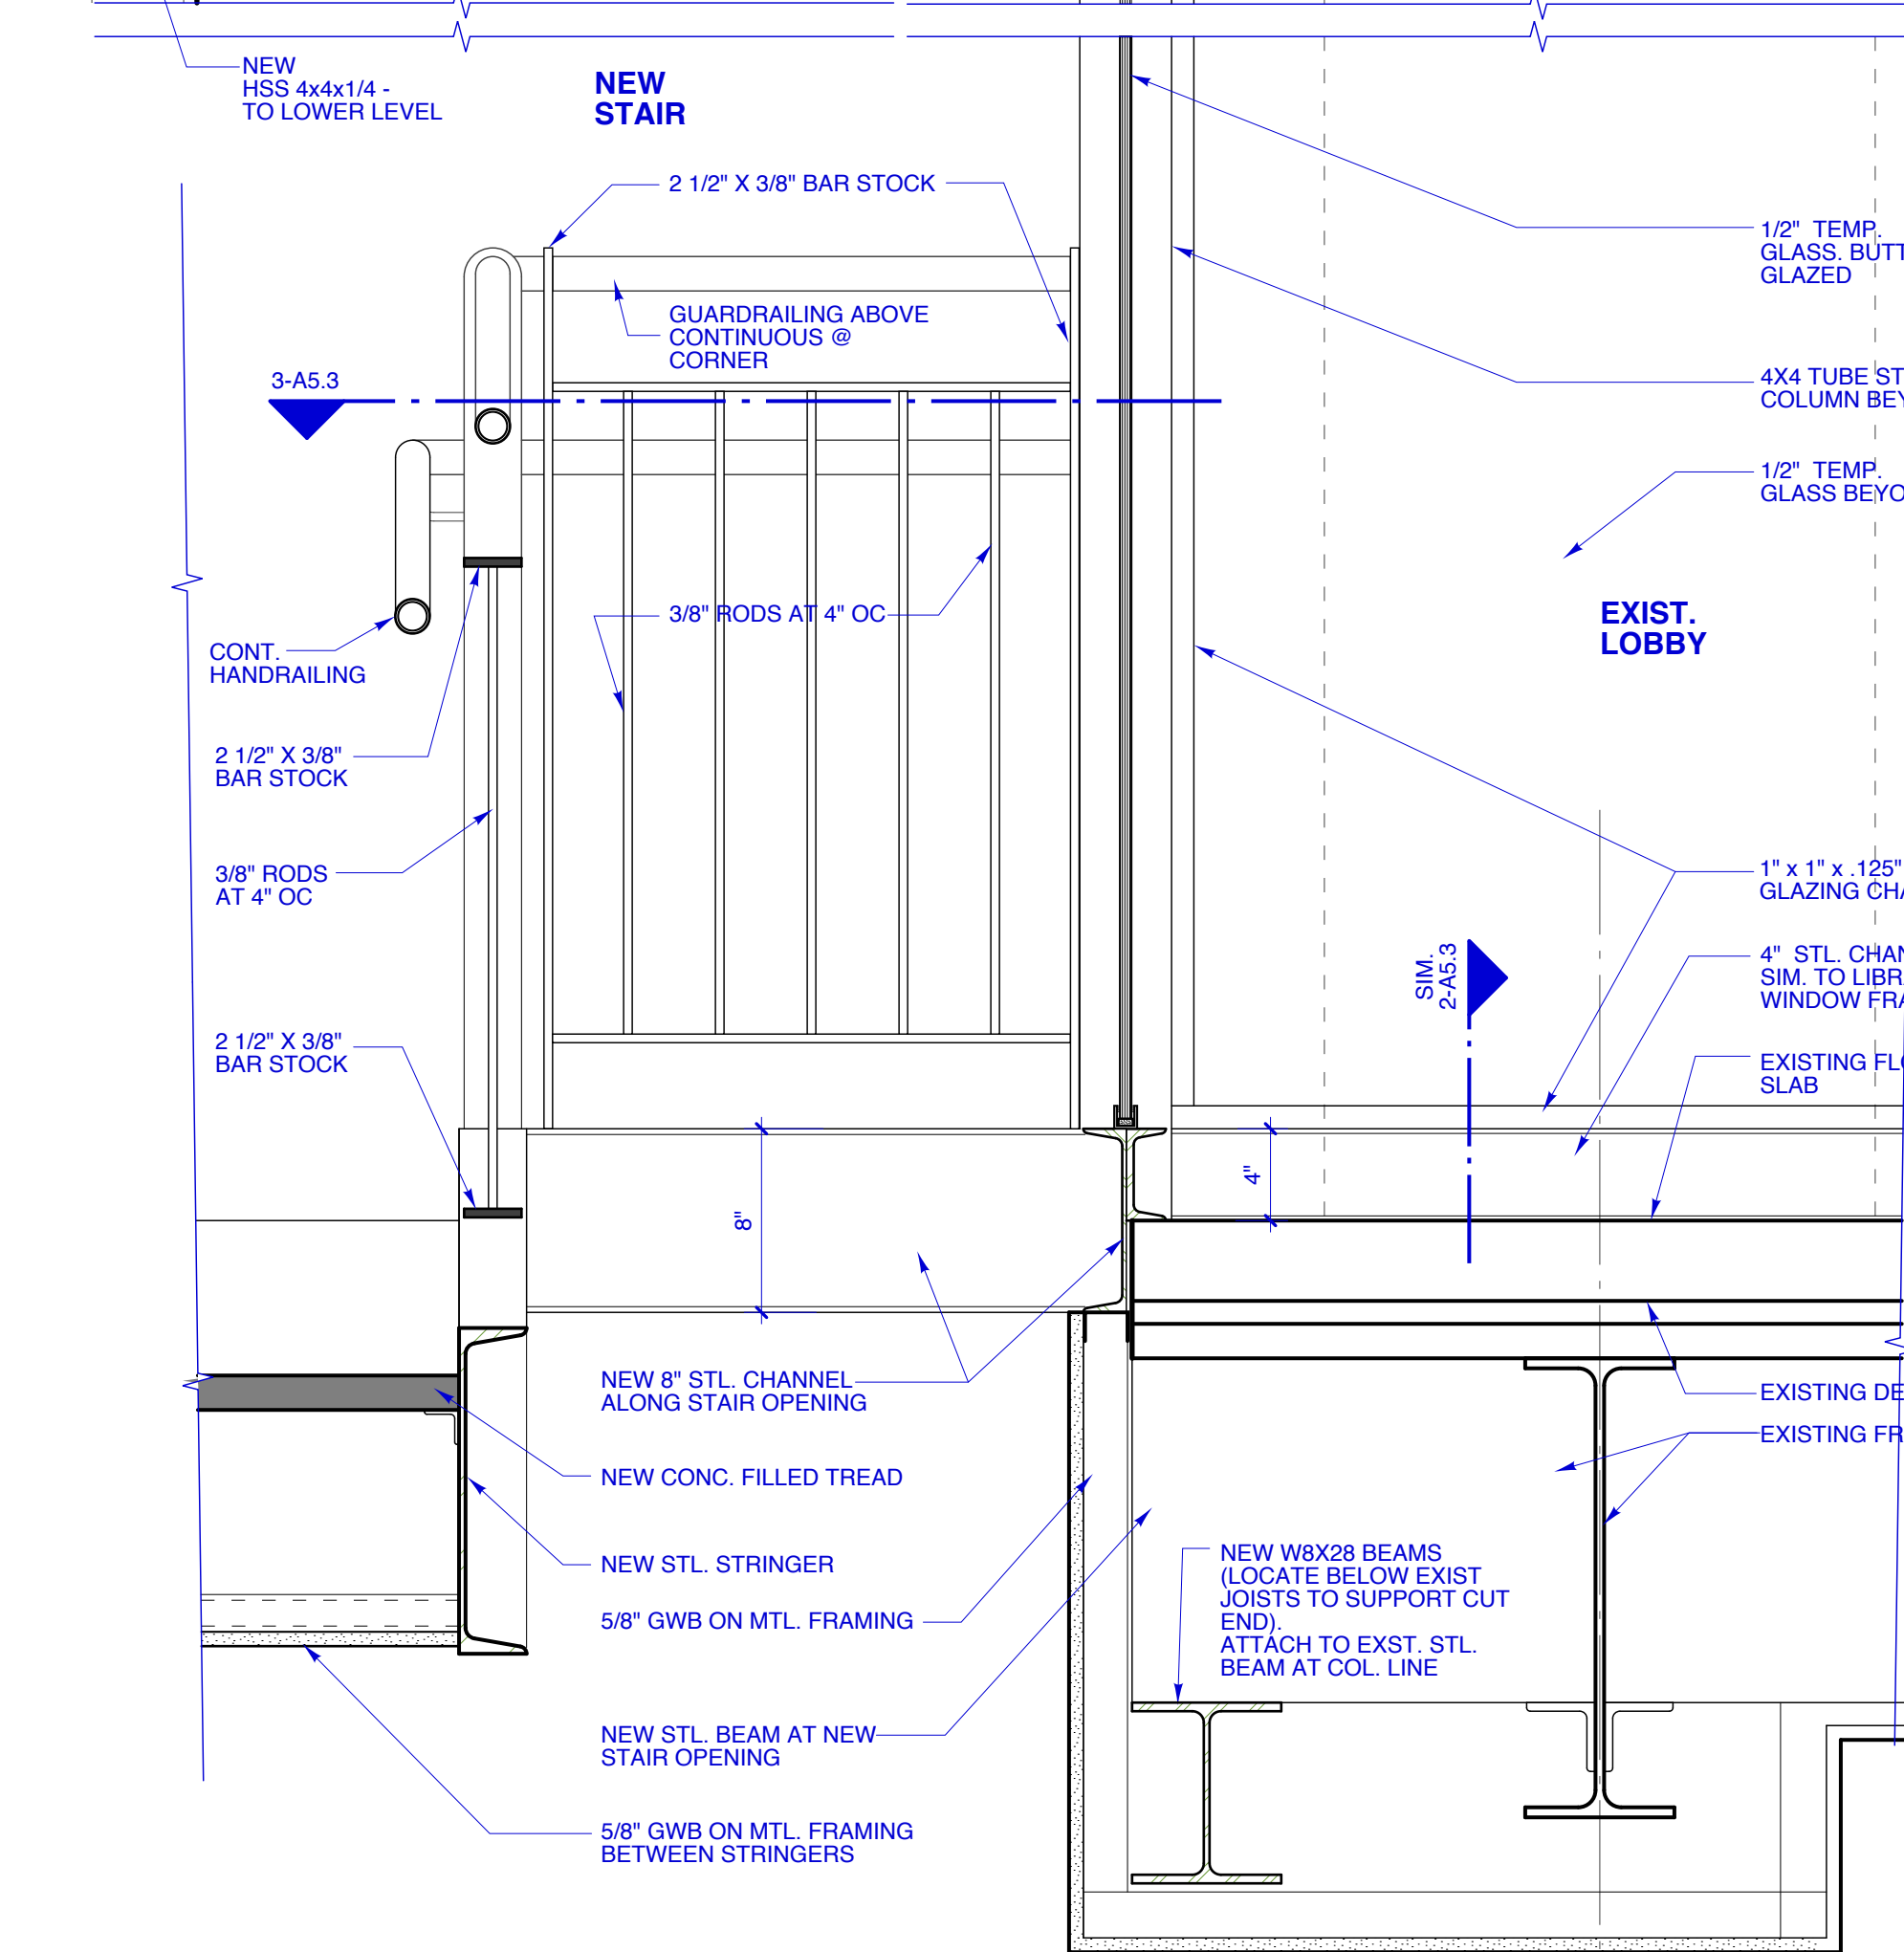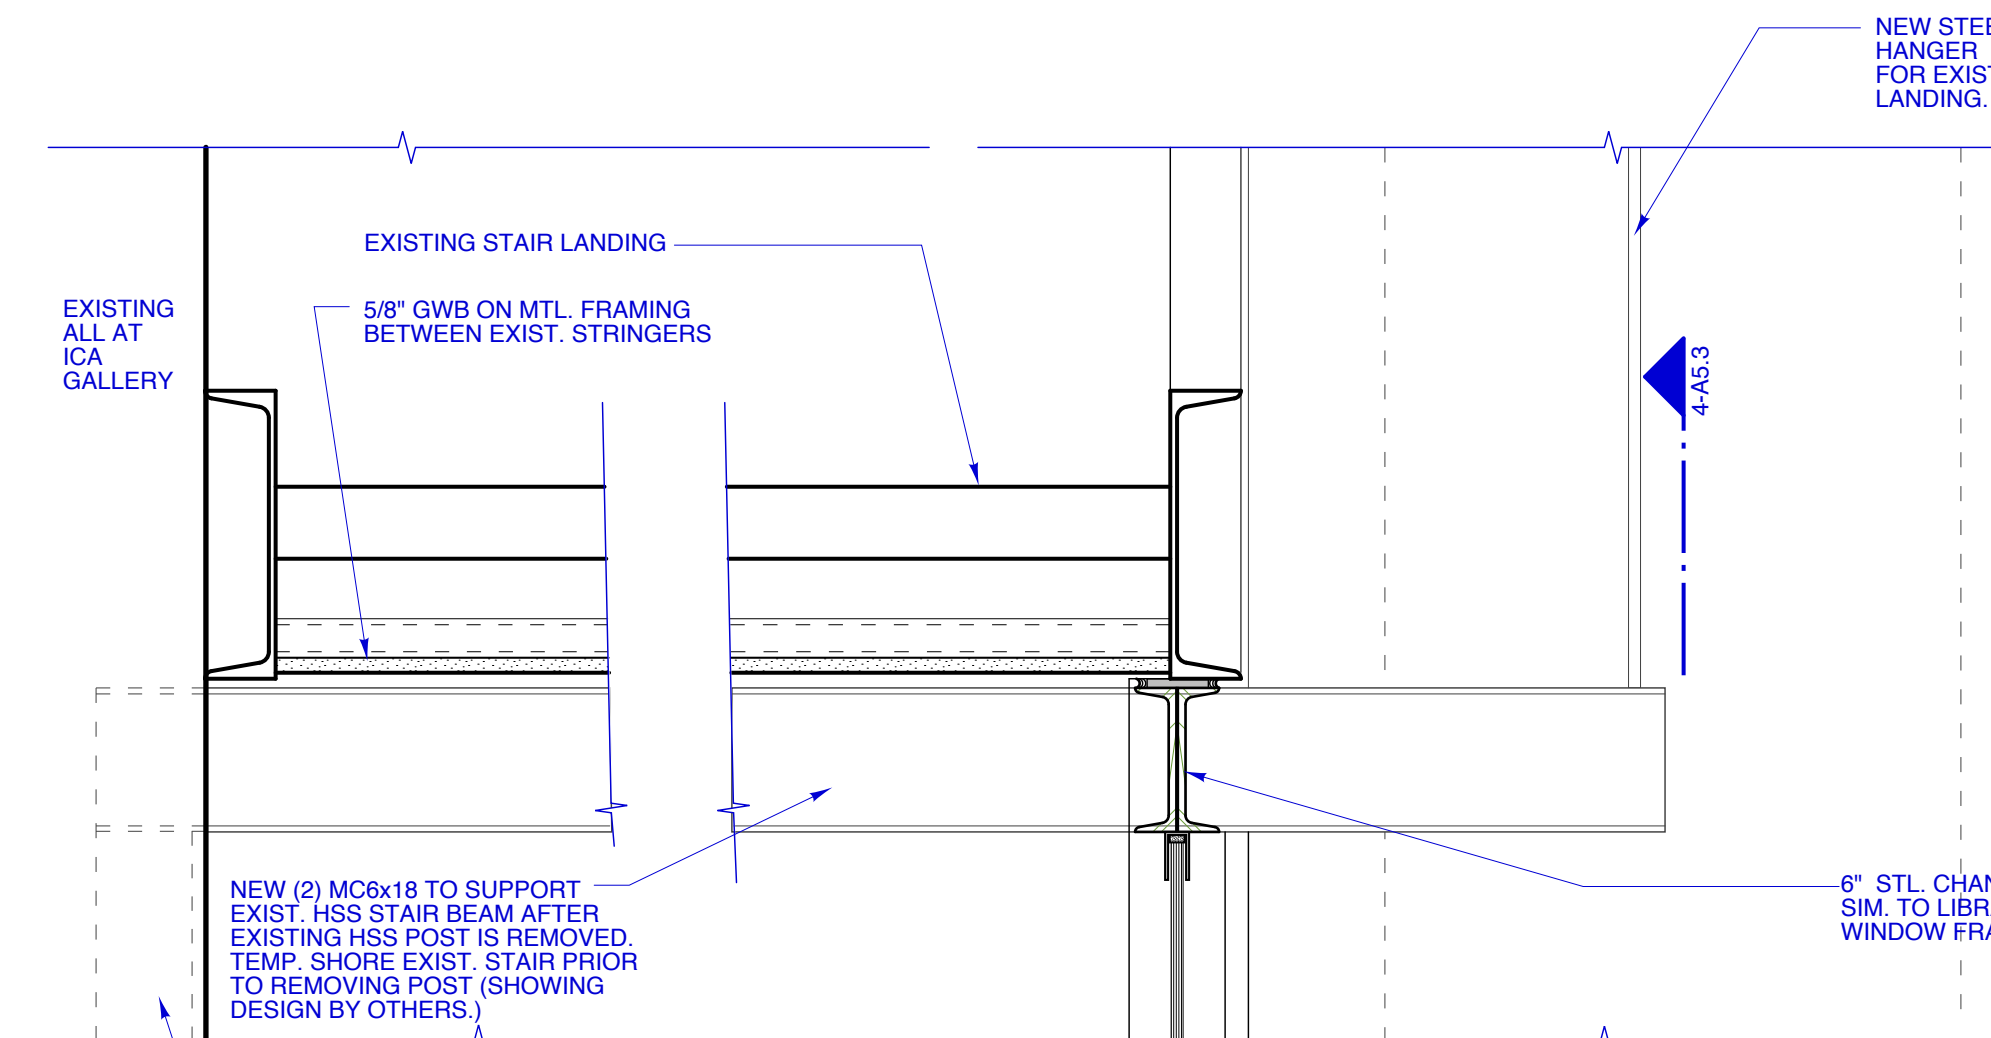

1 DETAIL SECTION AT NEW STAIR GLASS WALL
A5.3 SCALE: 1 1/2" = 1'-0"