

MEPS RENOVATION


510 CONGRESS STREET

PORTLAND, MAINE

BID DOCUMENTS

AUGUST 29, 2014

GSA NEW ENGLAND REGION

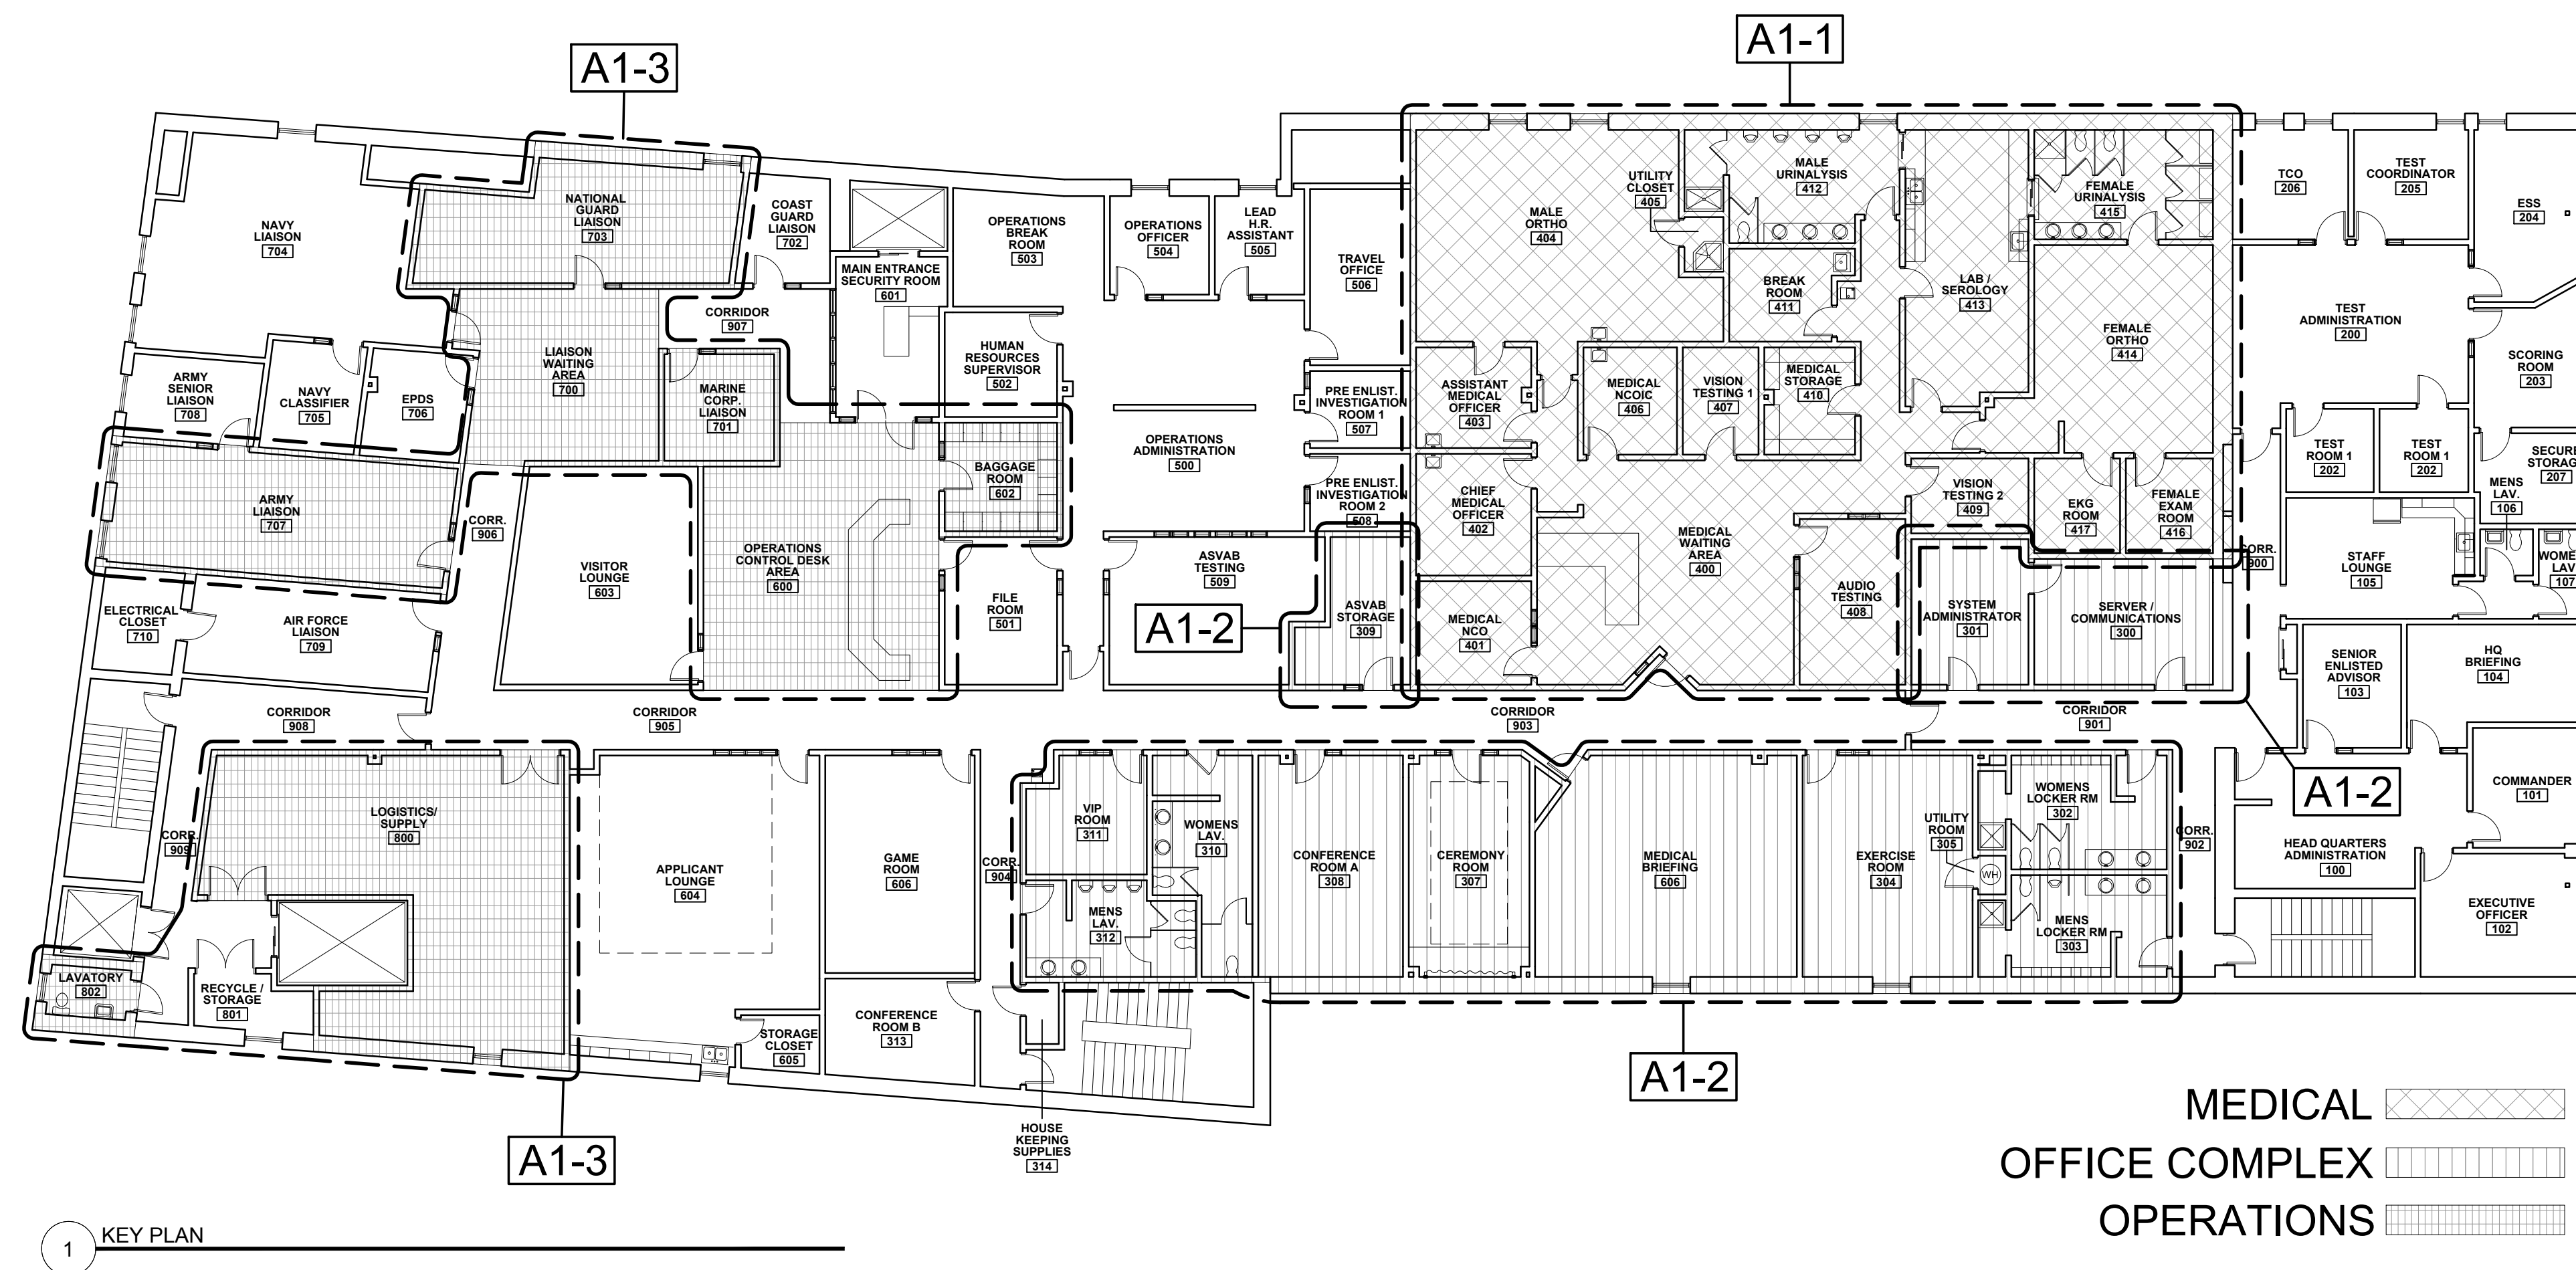

FOR
CENTER CITY PLAZA ASSOCIATES
 ON BEHALF OF
GENERAL SERVICES ADMINISTRATION

ARCHITECT

RYAN SENATORE ARCHITECTURE

565 CONGRESS STREET, SUITE 304, PORTLAND, MAINE 04101
 207-850-6414

DRAWING LIST		
SHEET NUMBER	50% PROGRESS	100% DRAWINGS
G0-0	TITLE SHEET	X X
G1-0	GENERAL NOTES, ABBREVIATIONS, LEGEND, WALL TYPES, CEILING TYPES	X X
ARCHITECTURAL		
AD1-0	MEDICAL DEMO PLAN	X X
AD1-1	OFFICE COMPLEX DEMO PLAN	X X
AD1-2	OPERATIONS DEMO PLAN	X X
A1-0	MEPS FLOOR PLAN	X X
A1-1	MEDICAL FLOOR PLAN	X X
A1-2	OFFICE COMPLEX FLOOR PLAN	X X
A1-3	OPERATIONS FLOOR PLAN	X X
A1-4	MEDICAL REFLECTED CEILING PLAN	X X
A1-5	OFFICE COMPLEX REFLECTED CEILING PLAN	X X
A1-6	LIGHTING REPLACEMENT PLAN	X X
A1-7	FLOORING LAYOUT PLAN	X X
A1-8	FLOORING REPLACEMENT PLAN	X X
A1-9	THERMOSTAT REPLACEMENT PLAN	X X
A1-10	DOOR REPLACEMENT PLAN	X X
A4-0	INTERIOR ELEVATIONS	X X
A4-1	INTERIOR ELEVATIONS	X X
A4-2	INTERIOR ELEVATIONS	X X
A5-0	DETAILS	X X
A5-1	DETAILS	X X
A5-2	DETAILS	X X
A7-0	DOOR AND WINDOW SCHEDULE	X X
A7-1	FINISH AND SIGNAGE SCHEDULE	X X
A7-2	PUBLIC ADDRESS (PA) SYSTEM SCHEDULE	X X