

MEPS RENOVATION


510 CONGRESS STREET

PORTLAND, MAINE

CONSTRUCTION DOCUMENTS

OCTOBER 30, 2014

GSA NEW ENGLAND REGION

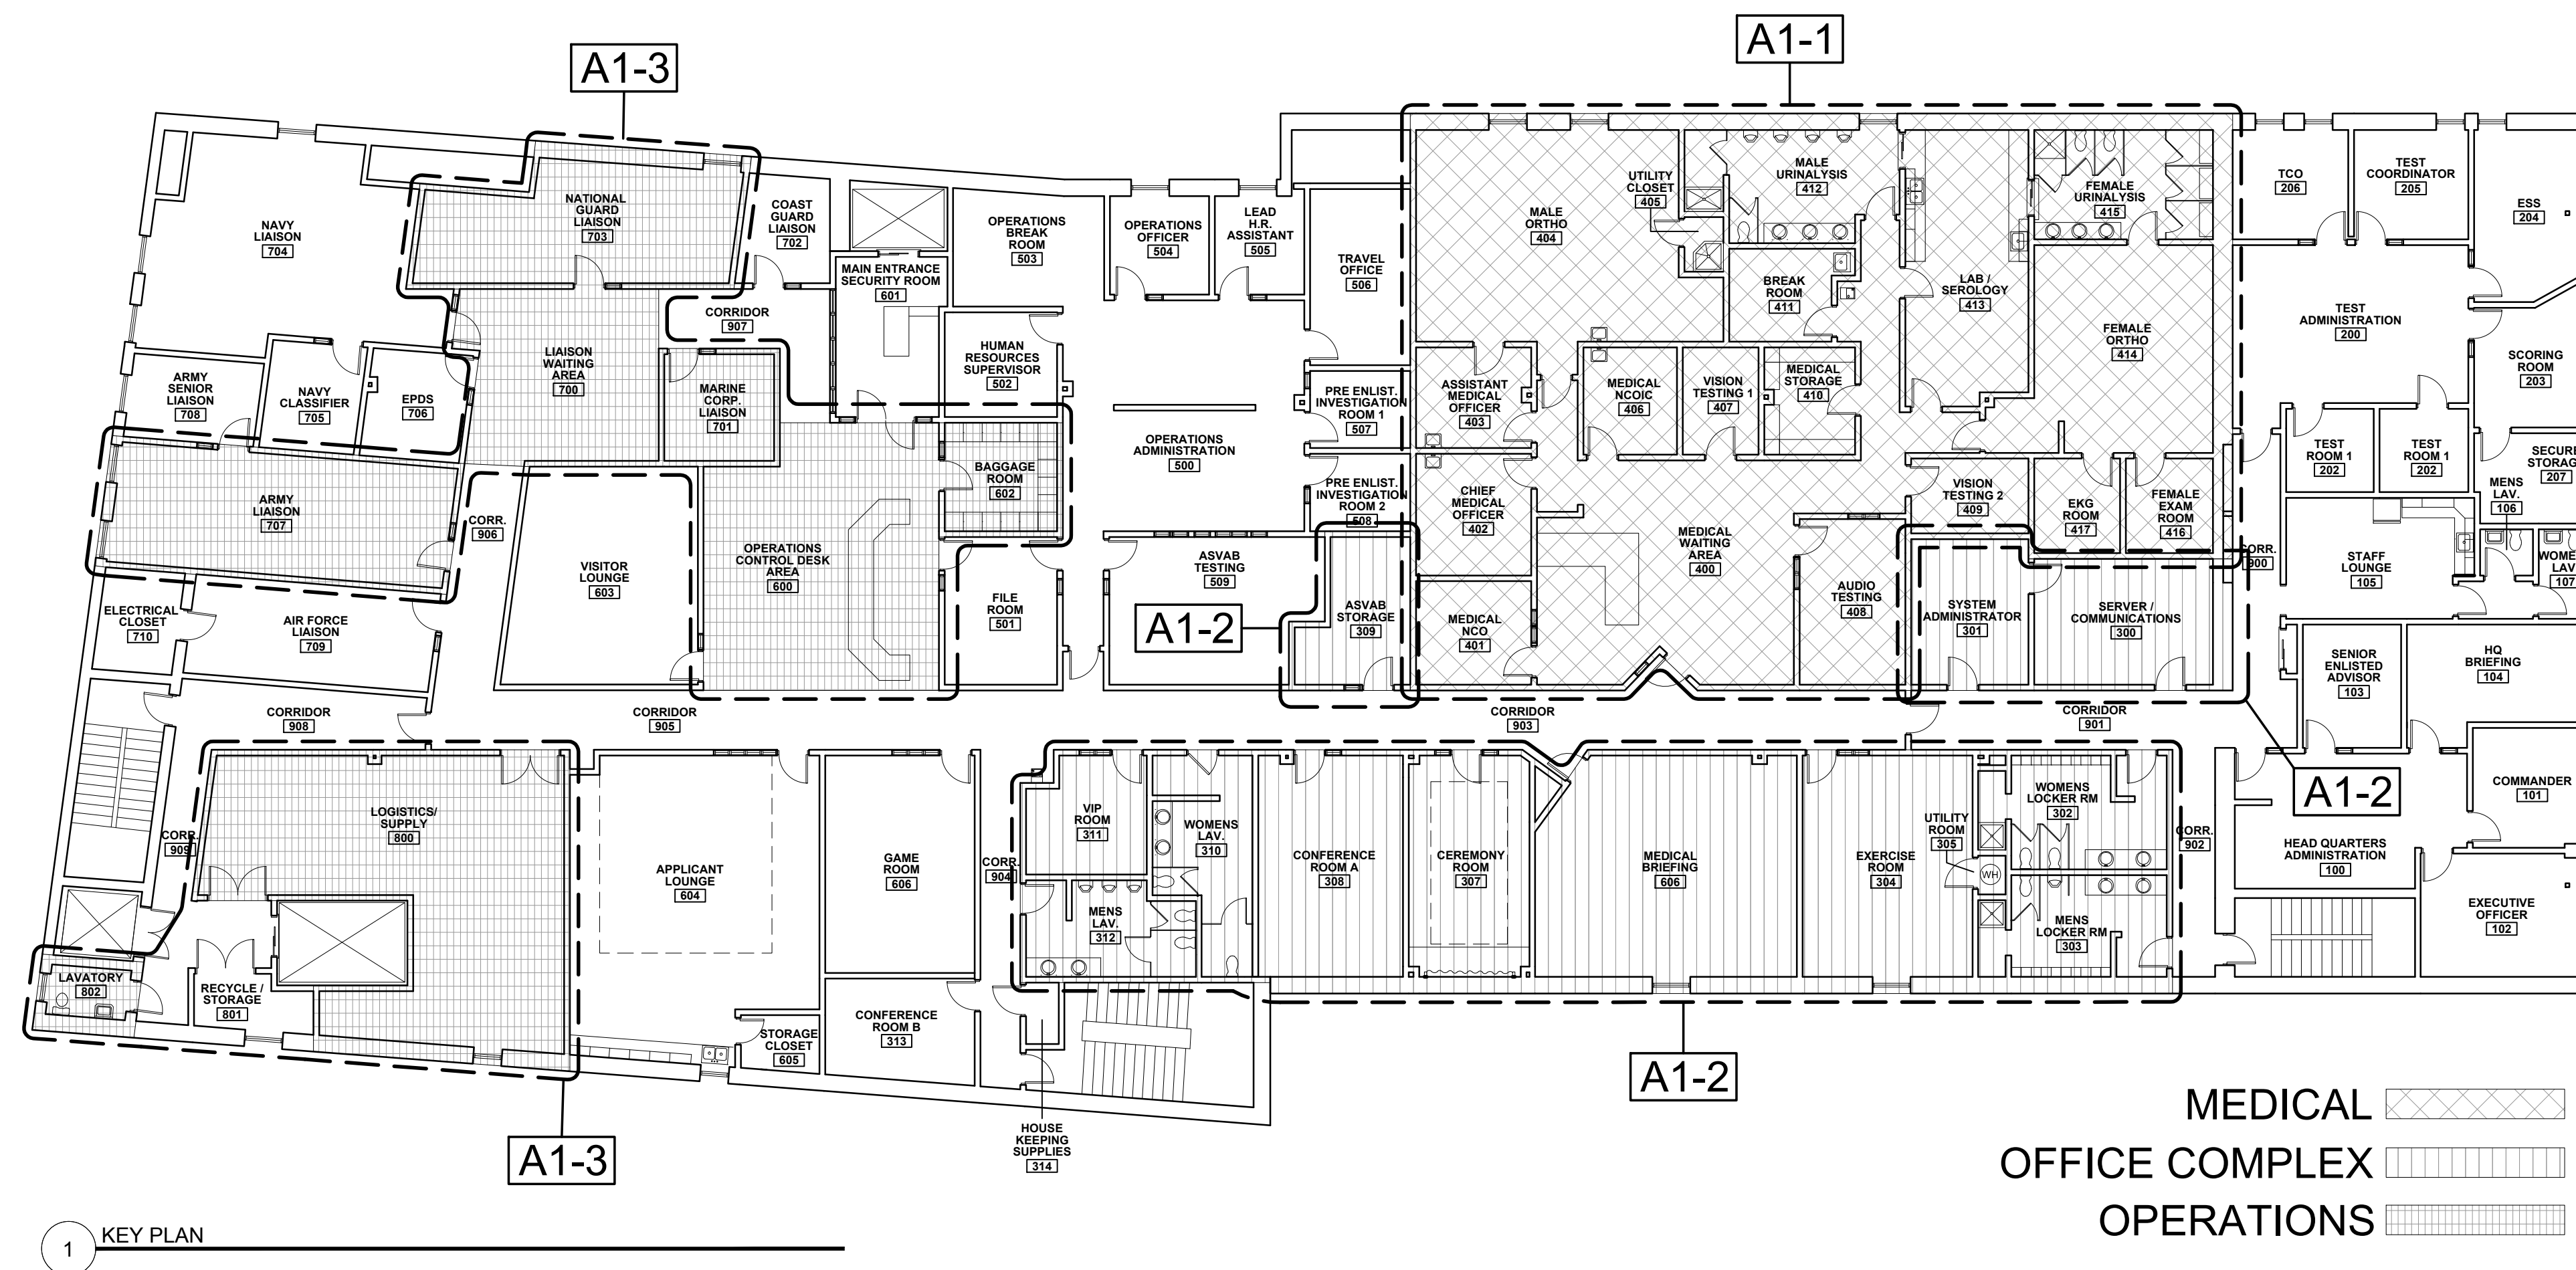

FOR
CENTER CITY PLAZA ASSOCIATES
 ON BEHALF OF
GENERAL SERVICES ADMINISTRATION

ARCHITECT

RYAN SENATORE **ARCHITECTURE**

565 CONGRESS STREET, SUITE 304, PORTLAND, MAINE 04101
 207-850-6414

DRAWING LIST			
SHEET NUMBER		50% PROGRESS	100% DRAWINGS
G0-0	TITLE SHEET	X	X
G1-0	GENERAL NOTES, ABBREVIATIONS, LEGEND, WALL TYPES, CEILING TYPES	X	X
ARCHITECTURAL			
AD1-0	MEDICAL DEMO PLAN	X	X
AD1-1	OFFICE COMPLEX DEMO PLAN	X	X
AD1-2	OPERATIONS DEMO PLAN	X	X
A1-0	MEPS FLOOR PLAN	X	X
A1-1	MEDICAL FLOOR PLAN	X	X
A1-2	OFFICE COMPLEX FLOOR PLAN	X	X
A1-3	OPERATIONS FLOOR PLAN	X	X
A1-4	MEDICAL REFLECTED CEILING PLAN	X	X
A1-5	OFFICE COMPLEX REFLECTED CEILING PLAN	X	X
A1-6	LIGHTING REPLACEMENT PLAN	X	X
A1-7	FLOORING LAYOUT PLAN	X	X
A1-8	FLOORING REPLACEMENT PLAN	X	X
A1-9	THERMOSTAT REPLACEMENT PLAN	X	X
A1-10	DOOR REPLACEMENT PLAN	X	X
A4-0	INTERIOR ELEVATIONS	X	X
A4-1	INTERIOR ELEVATIONS	X	X
A4-2	INTERIOR ELEVATIONS	X	X
A5-0	DETAILS	X	X
A5-1	DETAILS	X	X
A5-2	DETAILS	X	X
A7-0	DOOR AND WINDOW SCHEDULE	X	X
A7-1	FINISH AND SIGNAGE SCHEDULE	X	X
A7-2	PUBLIC ADDRESS (PA) SYSTEM SCHEDULE	X	X