


BASEMENT PLAN
SCALE: 1/8" = 1'-0"

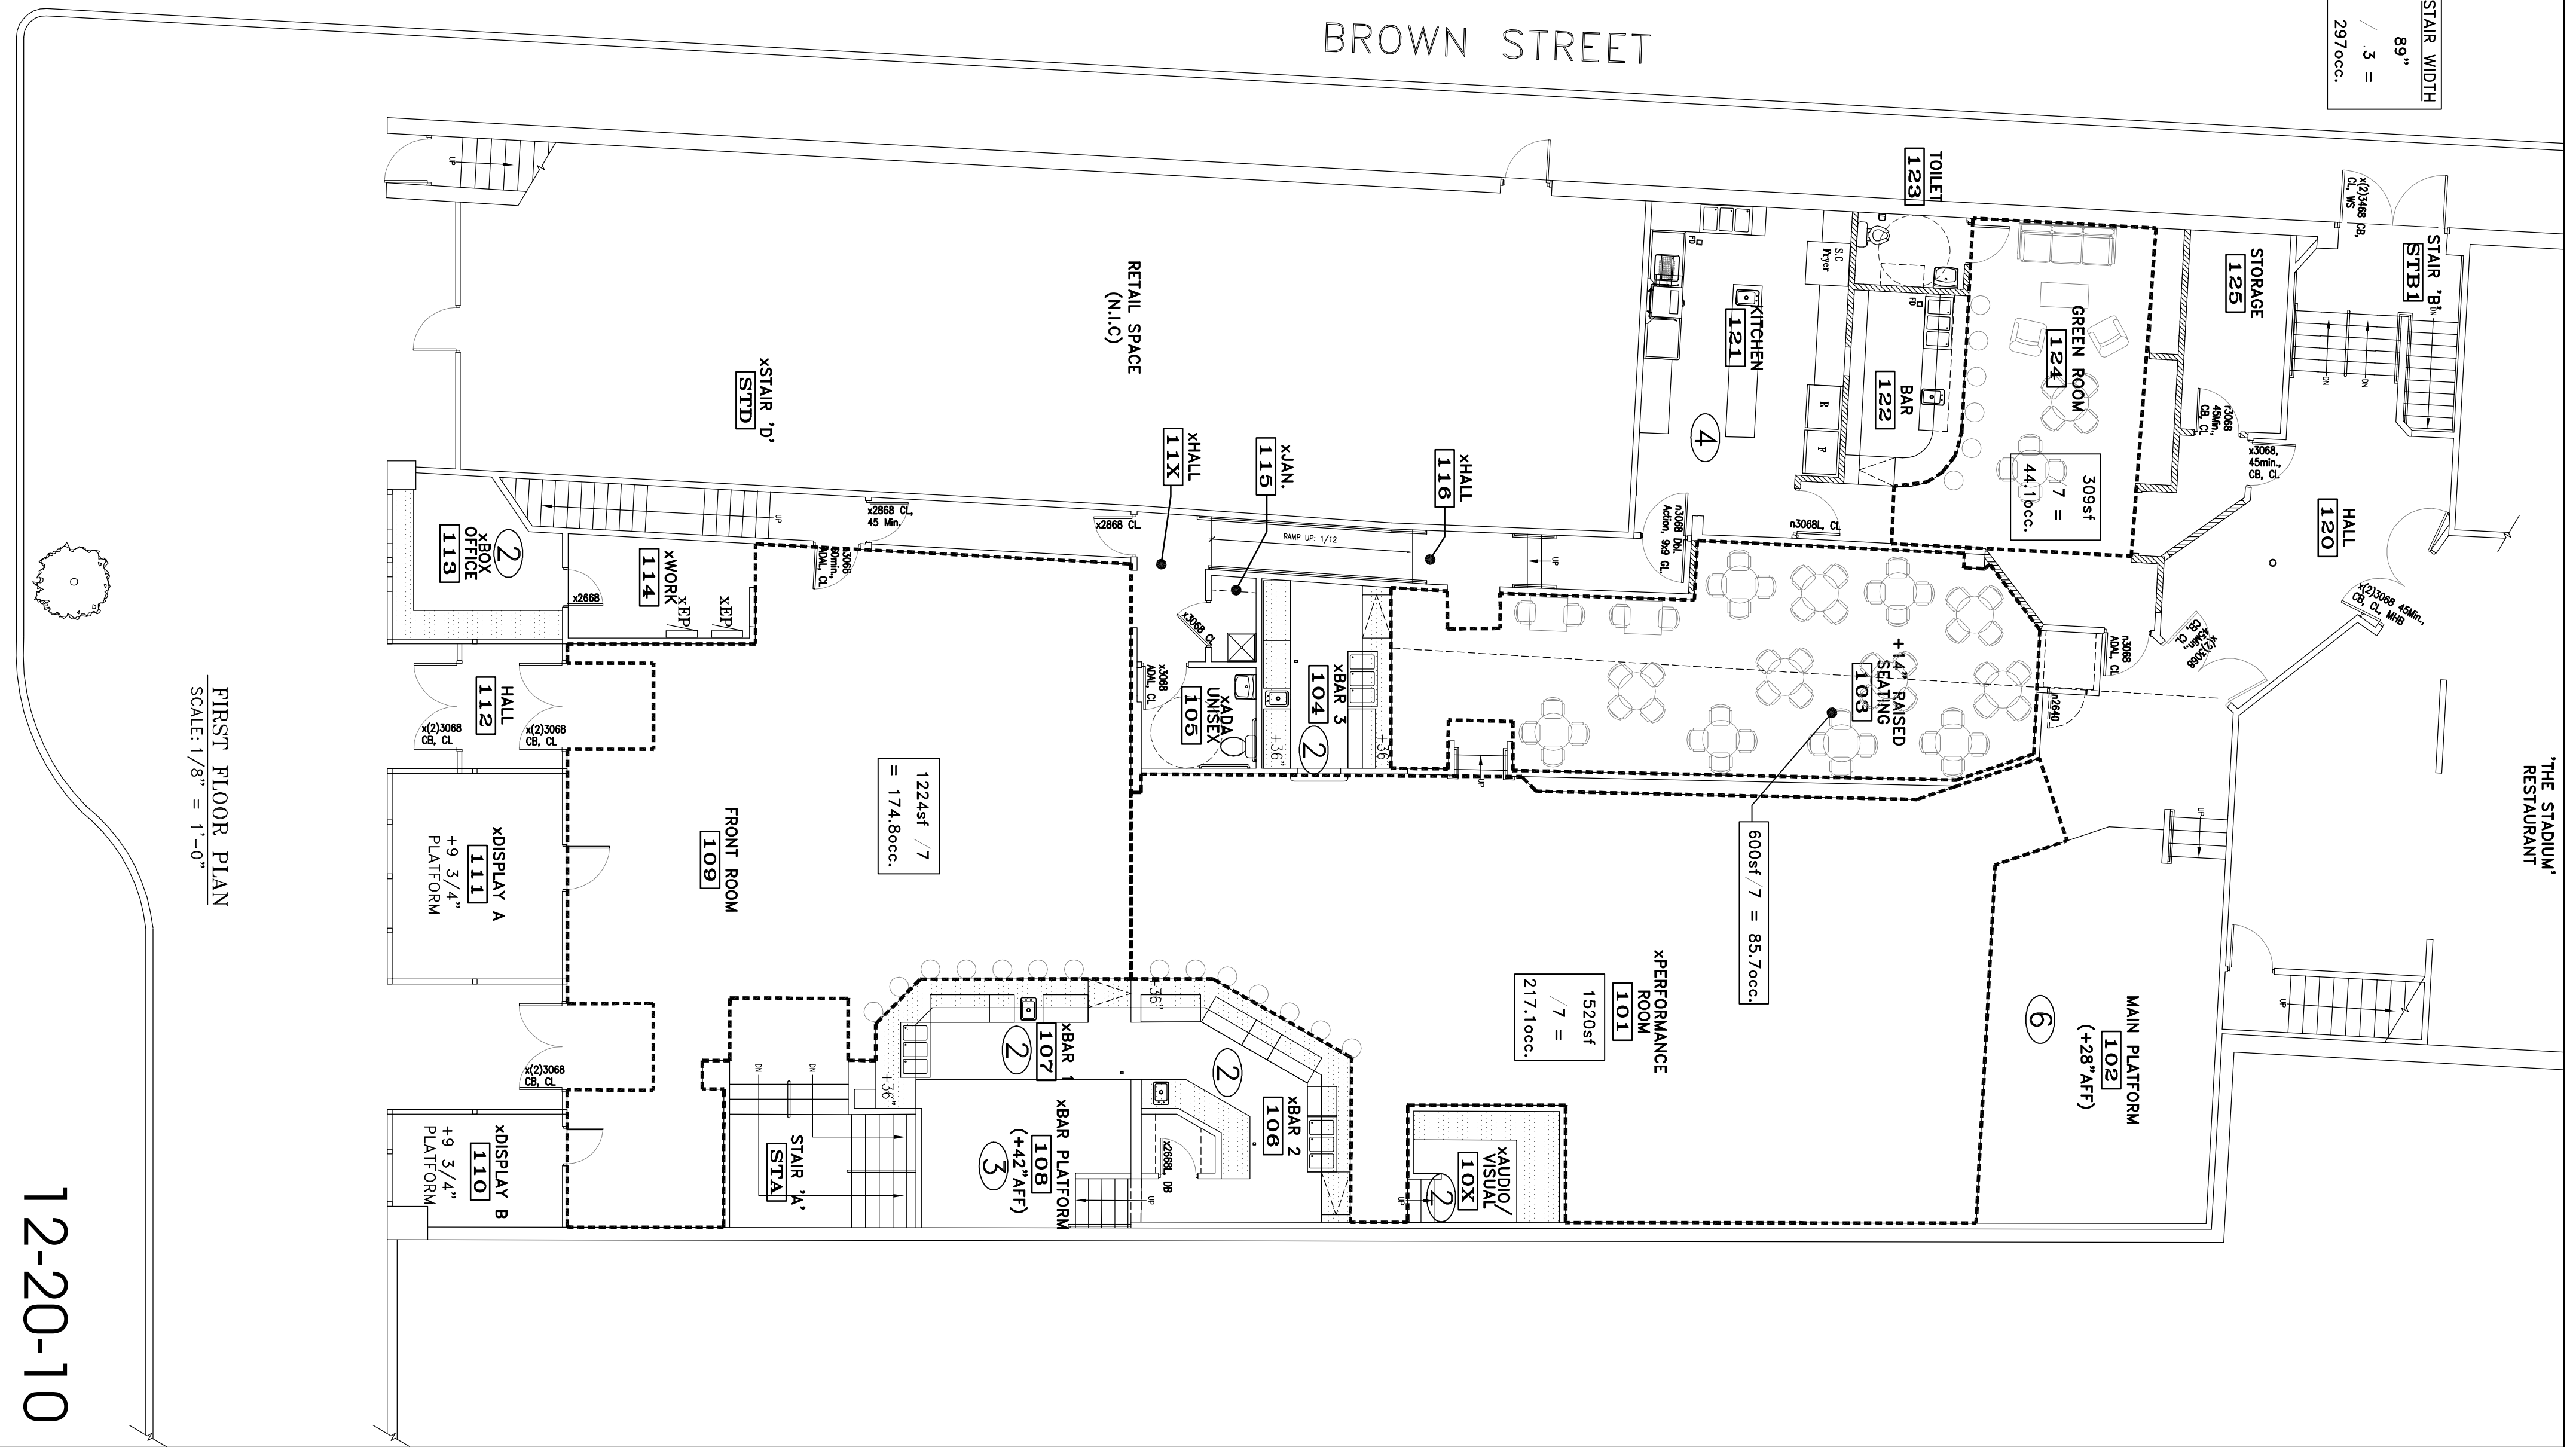

FIRST FLOOR PLAN
SCALE: 1/8" = 1'-0"


12-20-10

Area-1
Basement & 1st Floor Plans

| | |
|------------|----------|
| ISSUE DATE | |
| PRELIM. | 12-01-10 |
| Board | - |
| CDs | - |
| REV. 1 | - |
| REV. 2 | - |
| PRINT | 12-20-10 |

JOB: 10164

Port City Music Hall
Kitchen Addition
 504 Congress Street
 Portland, ME 04101

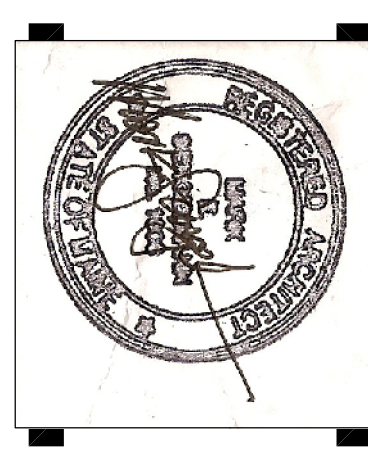

ALPHA architects
 17 CHESTNUT STREET
 PORTLAND, ME 04101
 PHONE: 207.761.9500
 FAX: 207.761.9595
 design@alpharchitects.com

ALPHA architects
 17 CHESTNUT STREET
 PORTLAND, ME 04101
 PHONE: 207.761.9500
 FAX: 207.761.9595
 design@alpharchitects.com