
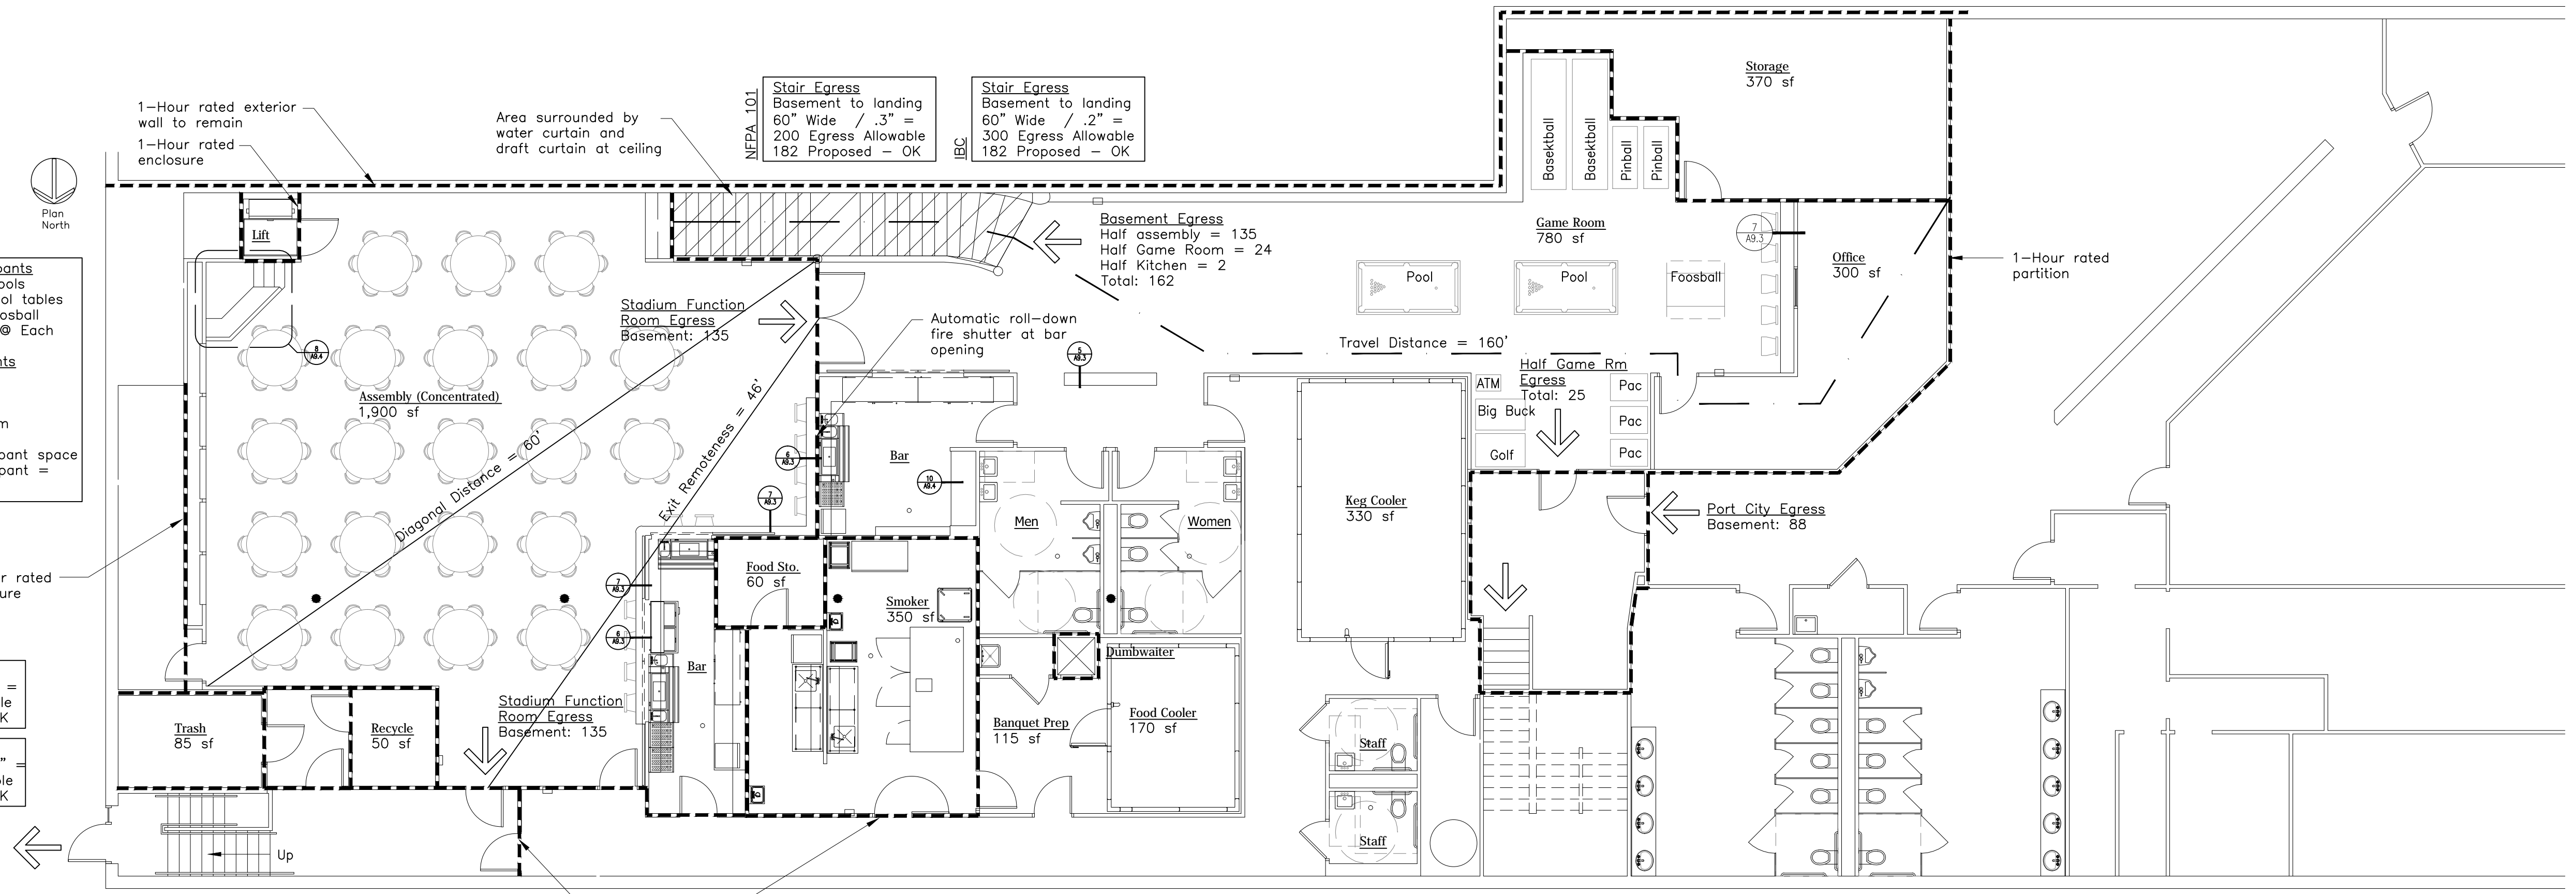


EGRESS		
First Floor		
Assembly Space (Unconcentrated)	2,476 sf @ 15 sf net =	165 Occupants
Fixed Booth Seating	68 Seats =	68 Occupants
Kitchen	915 sf @ 200 gross sf =	5 Occupants
Takeout	195 sf @ 30 gross sf =	6 Occupants
Mezzanine (DJ/Office)	400 sf @ 100 gross sf =	4 Occupants
Total First Floor		248 Occupants
Basement		
Assembly Space (Concentrated)	1,900 sf @ 7 sf net =	270 Occupants
Game Room	See formula	49 Occupants
Kitchen	465 sf @ 200 gross sf =	3 Occupants
Total Basement		322 Occupants

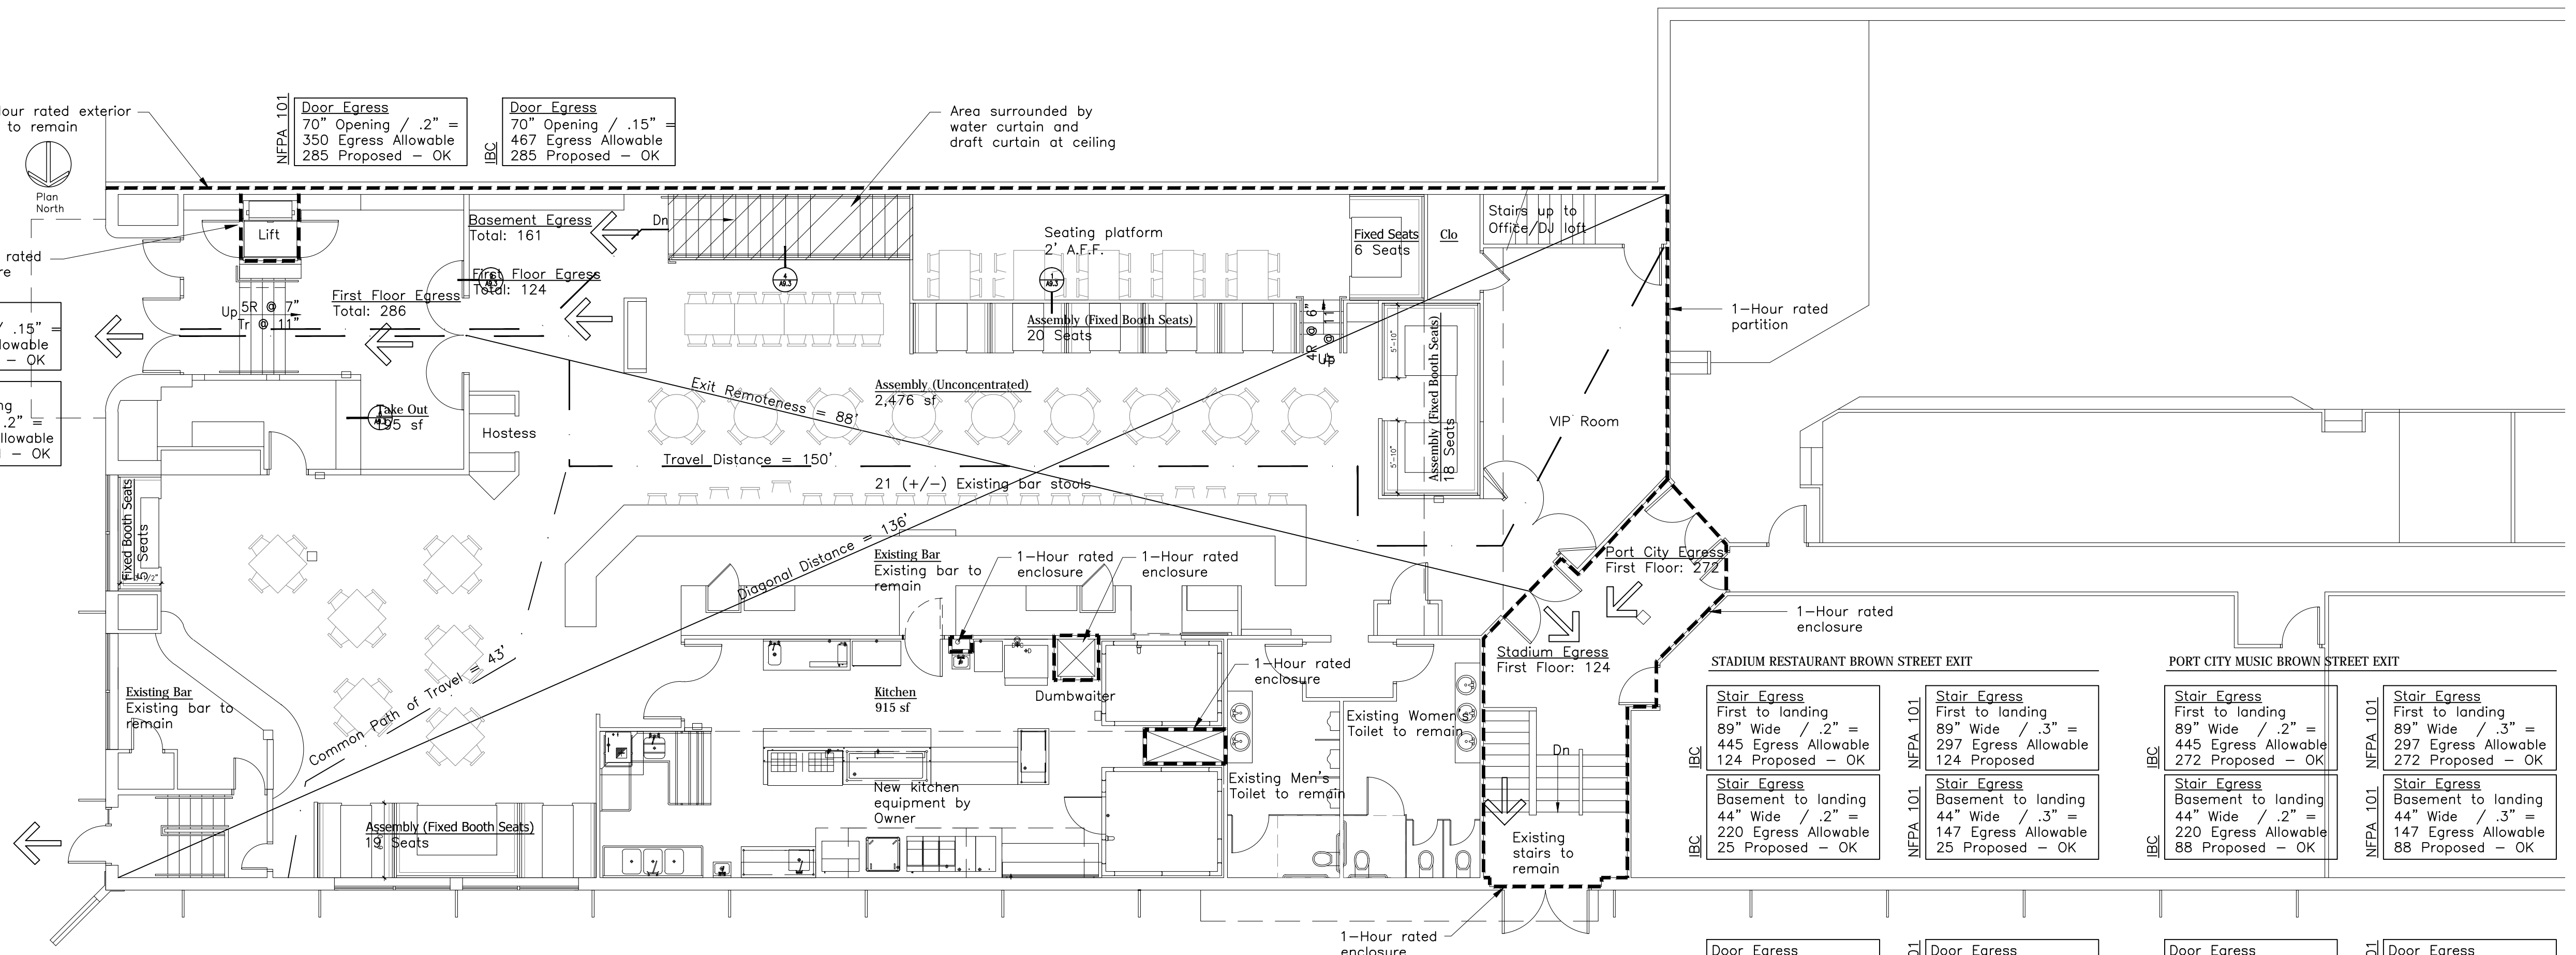

1 Proposed Basement Plan
Scale: 1/8" = 1'-0"

2 Proposed First Floor Plan
Scale: 1/8" = 1'-0"