




**1 FIRST FLOOR PLAN**  
SCALE: 1/16" = 1'-0"

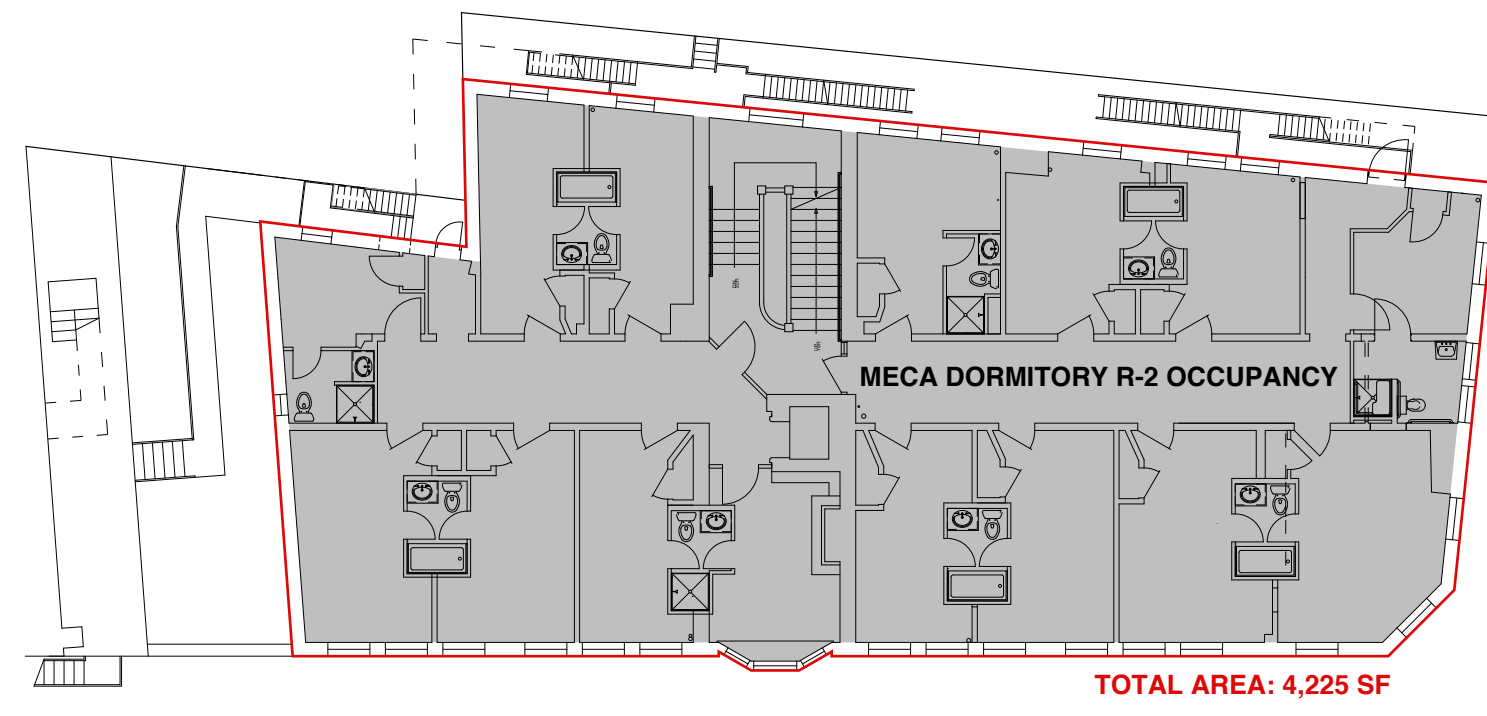


**2 SECOND FLOOR PLAN**  
SCALE: 1/16" = 1'-0"

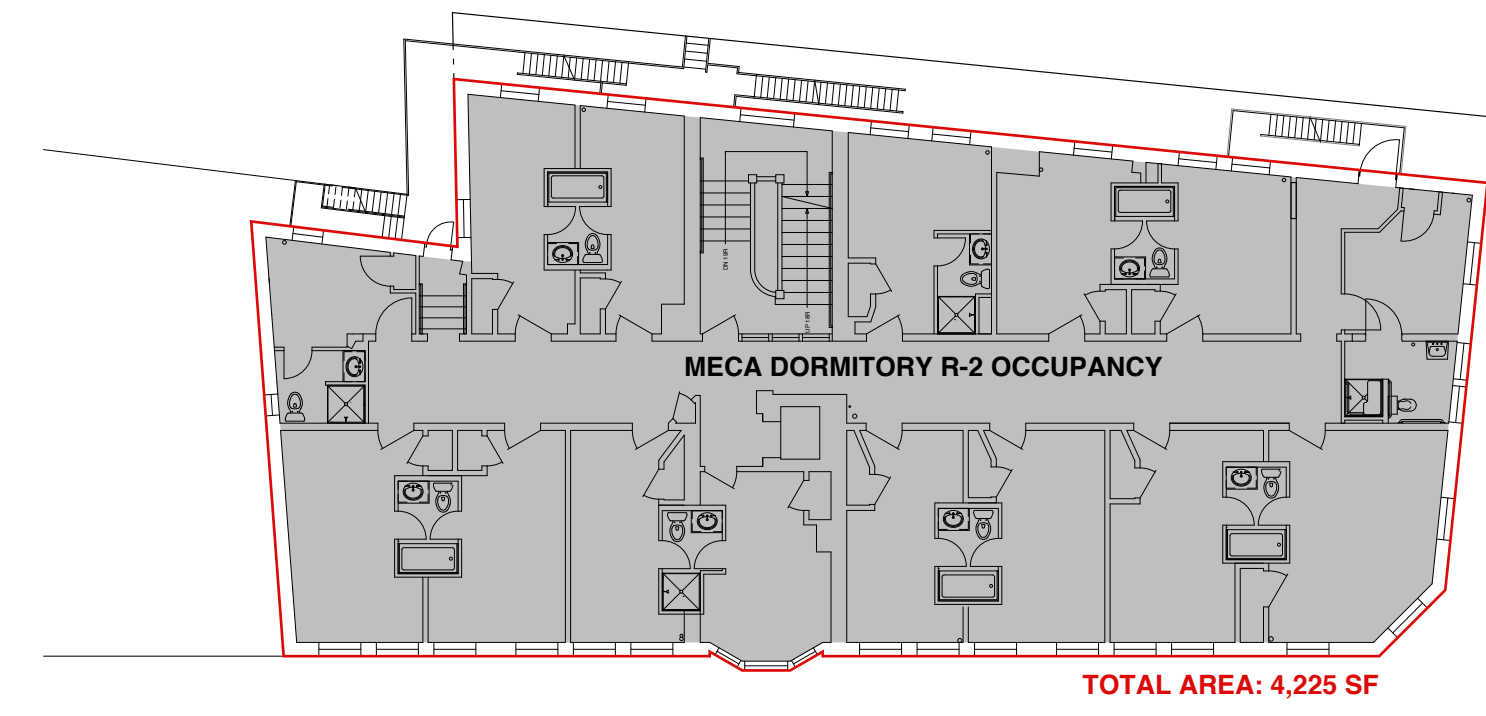


**3 THIRD FLOOR PLAN**  
SCALE: 1/16" = 1'-0"

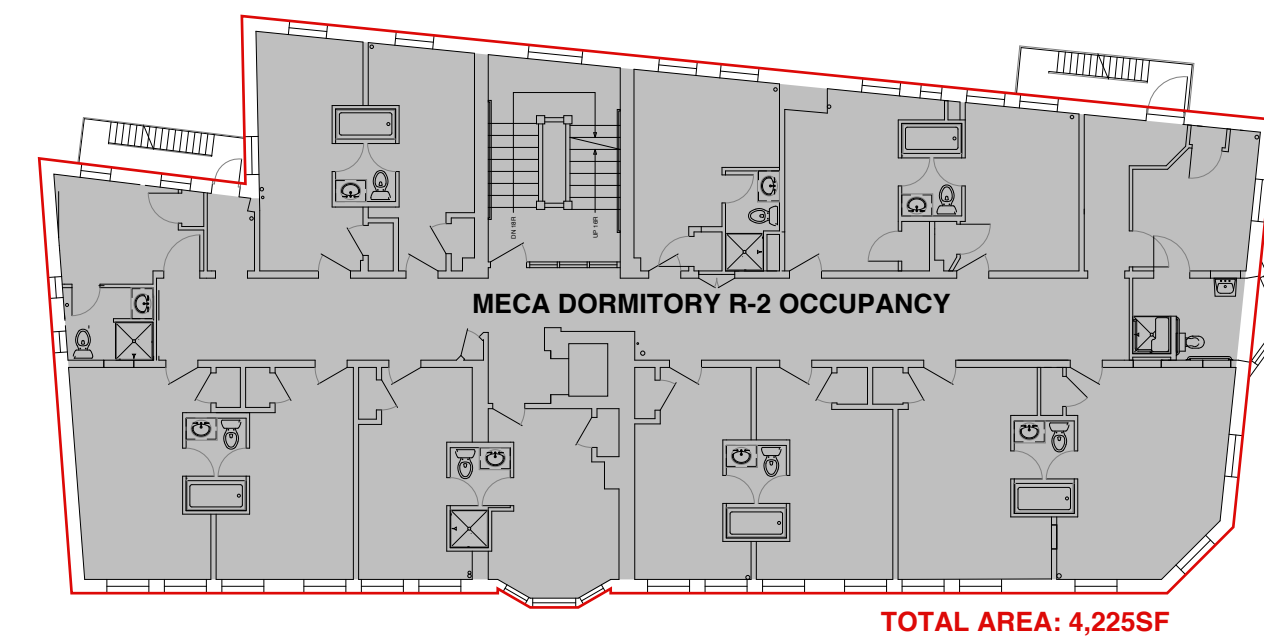


**4 FOURTH FLOOR PLAN**  
SCALE: 1/16" = 1'-0"

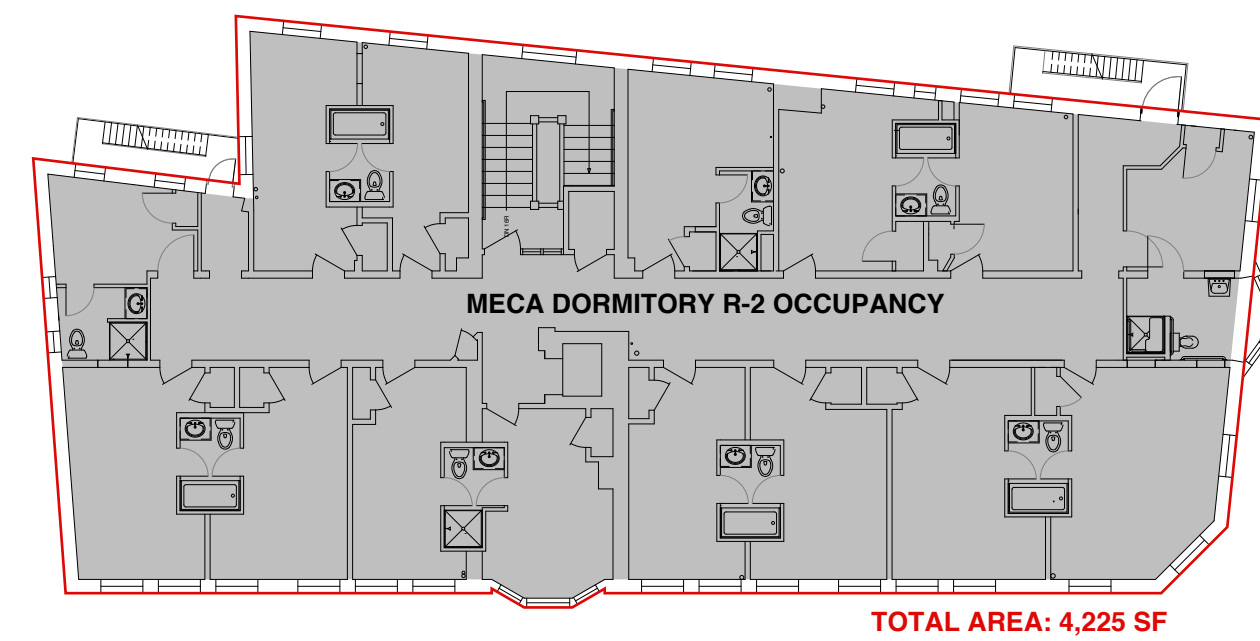


**5 FIFTH FLOOR PLAN**  
SCALE: 1/16" = 1'-0"

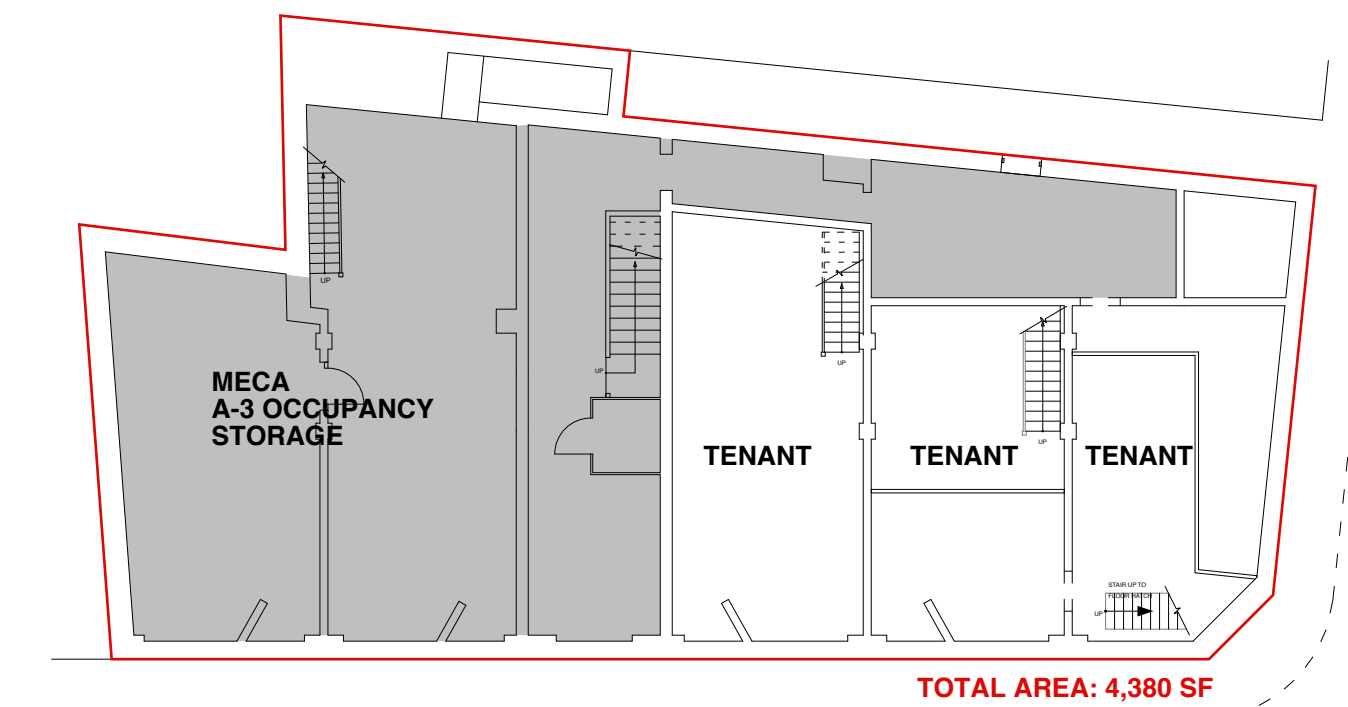

**6 BASEMENT PLAN**  
SCALE: 1/16" = 1'-0"

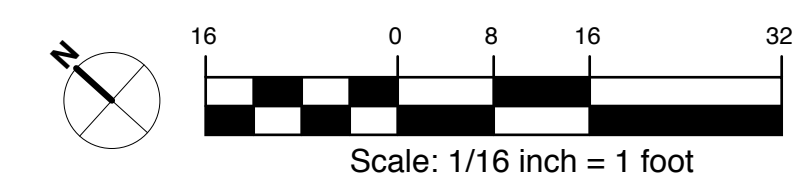

Copyright 2014 Richard I Renner Architects

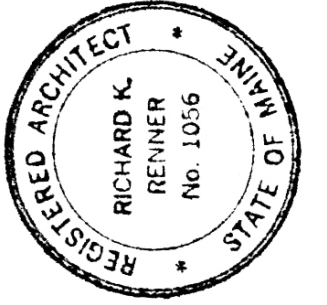

**RR | A**  
Richard Renner | Architects  
Portland, ME 04101  
207.773.9699  
Sherborn, MA 01866  
508.651.2885

**Owner of Record:**  
Maine College of Art  
522 Congress Street  
Portland, Maine

**MECA**  
Oak Street Dormitories  
51 Oak Street  
Portland, Maine 04101

**Building Floor Plans**

Drawn by: CY / TT File Name: 2014-03-00\_A1.1\_Exist...  
Scale: 1/16" = 1'-0" Project No. 2014-03-00  
Date: 06/20/14 Revised: 07/14/14

**Oak Street Dormitories**

**A1.1**