


**GENERAL NOTES:**

1. THE LOCATIONS, SIZES, AND TYPES OF EXISTING UTILITIES SHOWN ON THESE DRAWINGS ARE APPROXIMATE. NEITHER THE OWNER NOR ARCHITECT HAS INDEPENDENTLY VERIFIED THE EXISTING UTILITY INFORMATION SHOWN HERE.
2. NOTIFY ARCHITECT IMMEDIATELY OF UNEXPECTED CONDITIONS OR DISCREPANCIES BETWEEN DRAWINGS AND EXISTING CONDITIONS
3. PROVIDE TEMPORARY SHORING AND BRACING AS REQUIRED
4. COORDINATE AREAS TO BE DEMOLISHED WITH CONSTRUCTION DRAWINGS TO DETERMINE EXTENT OF DEMOLITION
5. COORDINATE WITH MECHANICAL DRAWINGS FOR ITEMS TO BE REMOVED OR RELOCATED
6. COORDINATE WITH ELECTRICAL DRAWINGS FOR PANELS, FIXTURES, AND WIRING TO BE REMOVED OR RELOCATED
7. REFER TO WASTE MANAGEMENT PLAN FOR DISPOSAL METHOD OF DEMOLISHED MATERIALS
8. NOTIFY OWNER PRIOR TO ANY INTERRUPTIONS IN BUILDING SERVICES DURING DEMOLITION. COORDINATE PROLONGED POWER AND OTHER UTILITY DISRUPTIONS TO MINIMIZE DISRUPTIONS TO NORMAL BUILDING OPERATIONS

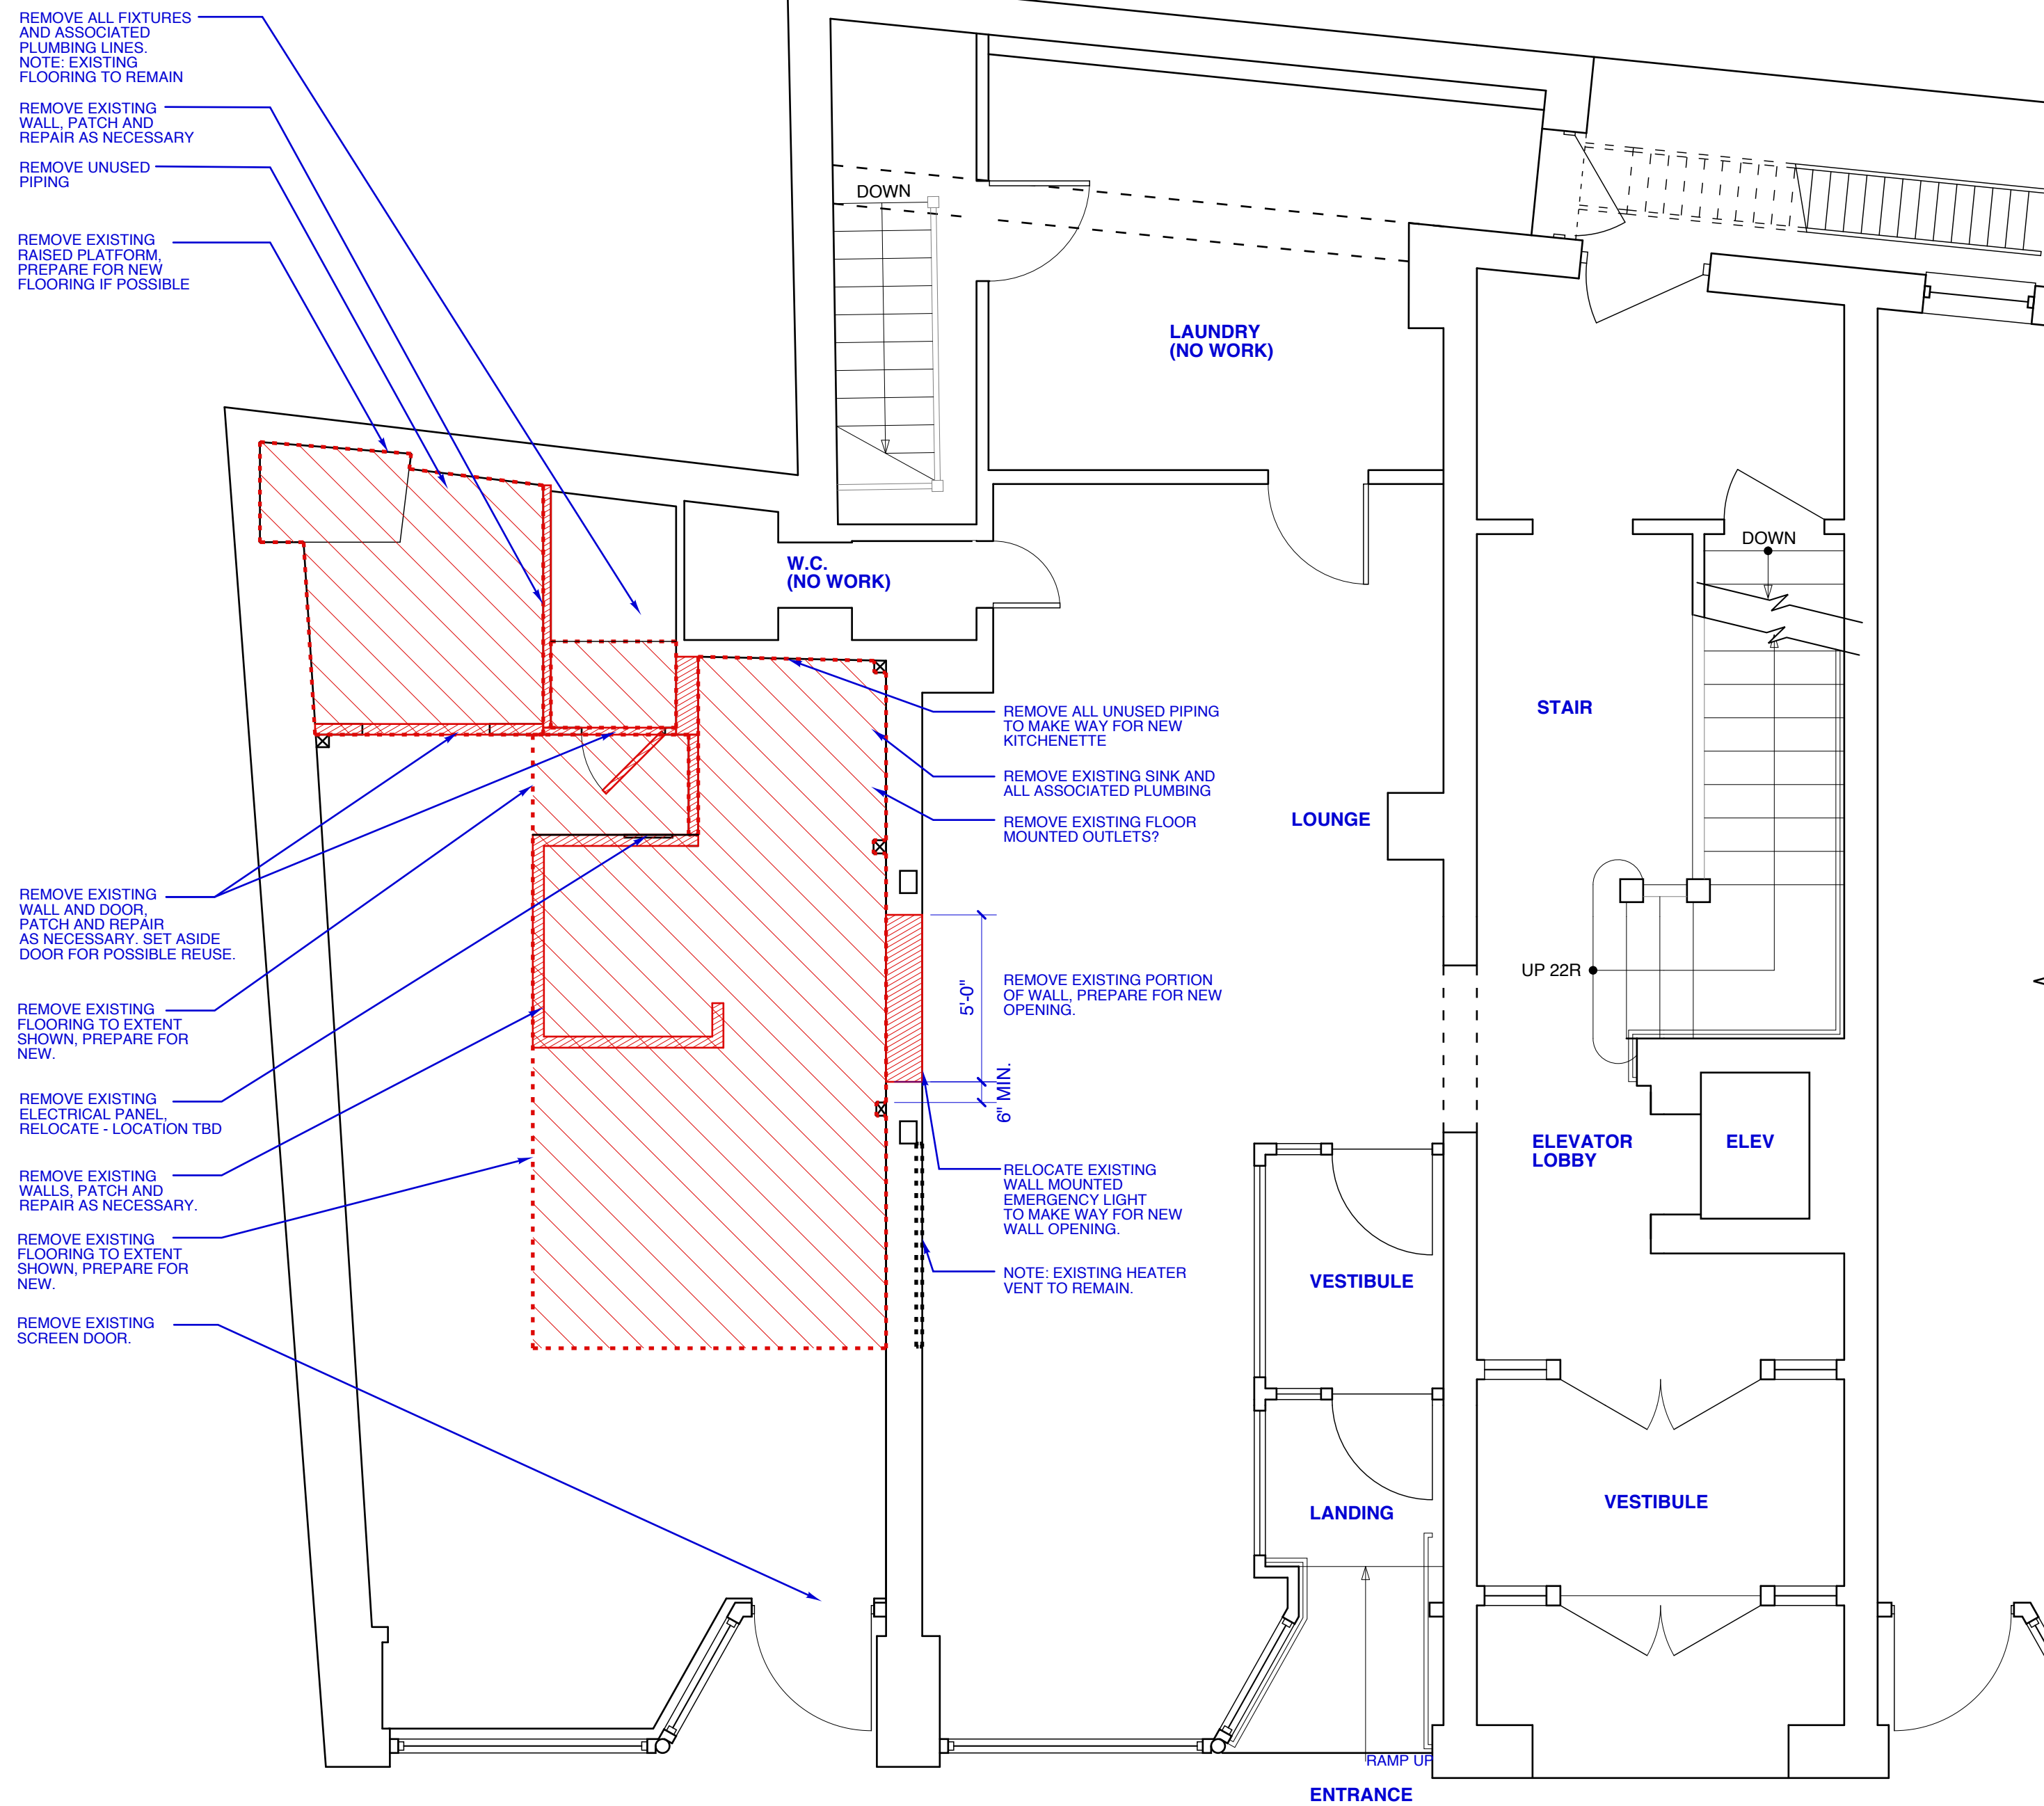

**1 FIRST FLOOR DEMOLITION PLAN**  
SCALE: 1/4" = 1'-0"

**SIDEWALK  
OAK STREET**




**2 FIRST FLOOR PROPOSED PLAN**  
SCALE: 1/4" = 1'-0"


**SIDEWALK  
OAK STREET**

**GRAPHIC KEY:**

	EXISTING WALL
	DEMOLITION
	NEW WALL
	WALL TYPE (SEE G1.1) (SEE G1.1 FOR DOOR DETAILS ALSO)

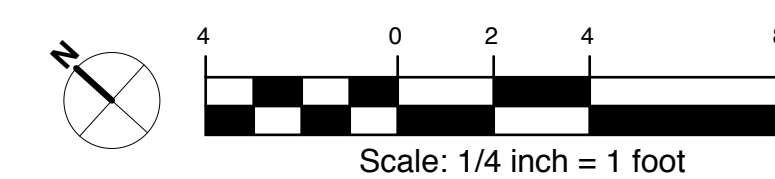

Copyright 2014 Richard I Renner Architects

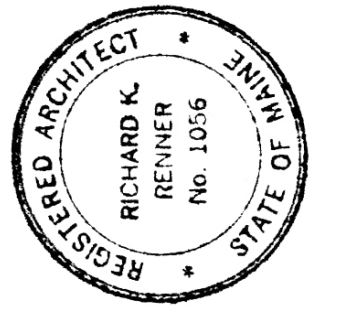

**Owner of Record:**  
Maine College of Art  
522 Congress Street  
Portland, Maine

**MECA**  
Oak Street Dormitories  
51 Oak Street  
Portland, Maine 04101

**Demolition & Proposed First Floor Plan**  
Drawn by: CY / TT File Name: 2011-05-00\_A1.1\_First...  
Scale: 1/4" = 1'-0" Project No.: 2014-03-00  
Date: 06/20/14 Revised: 07/14/14

**Oak Street Dormitories**

**D1.1**

**RR | A**  
Richard Renner | Architects  
Portland, ME 508.651.2385  
207.773.9699