



CONGRESS STREET
see A-2.1.1

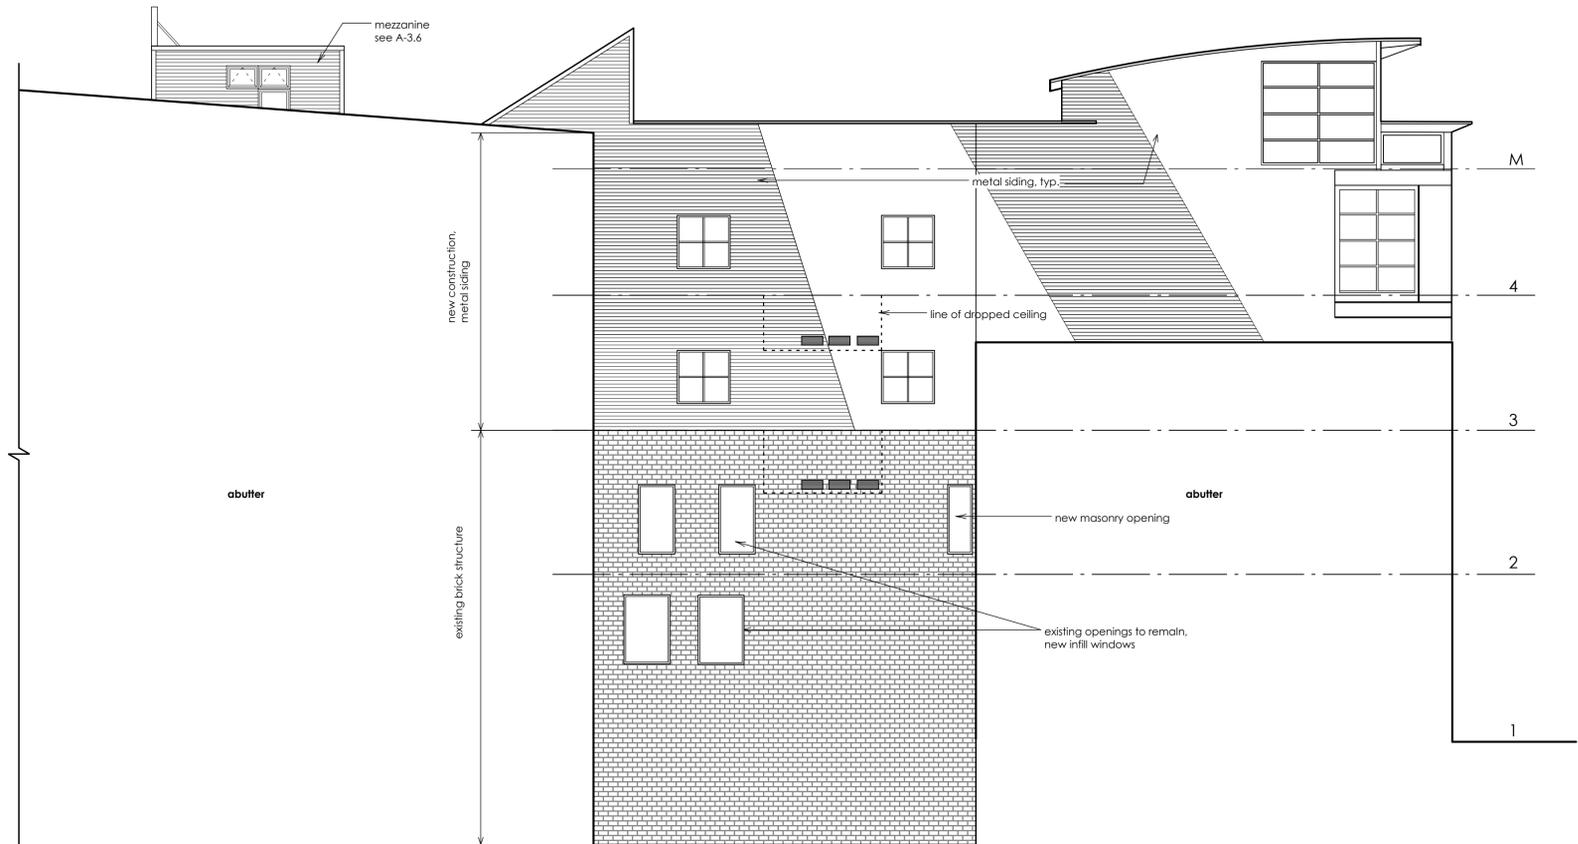


AIRSHAFT (EAST ELEVATION)

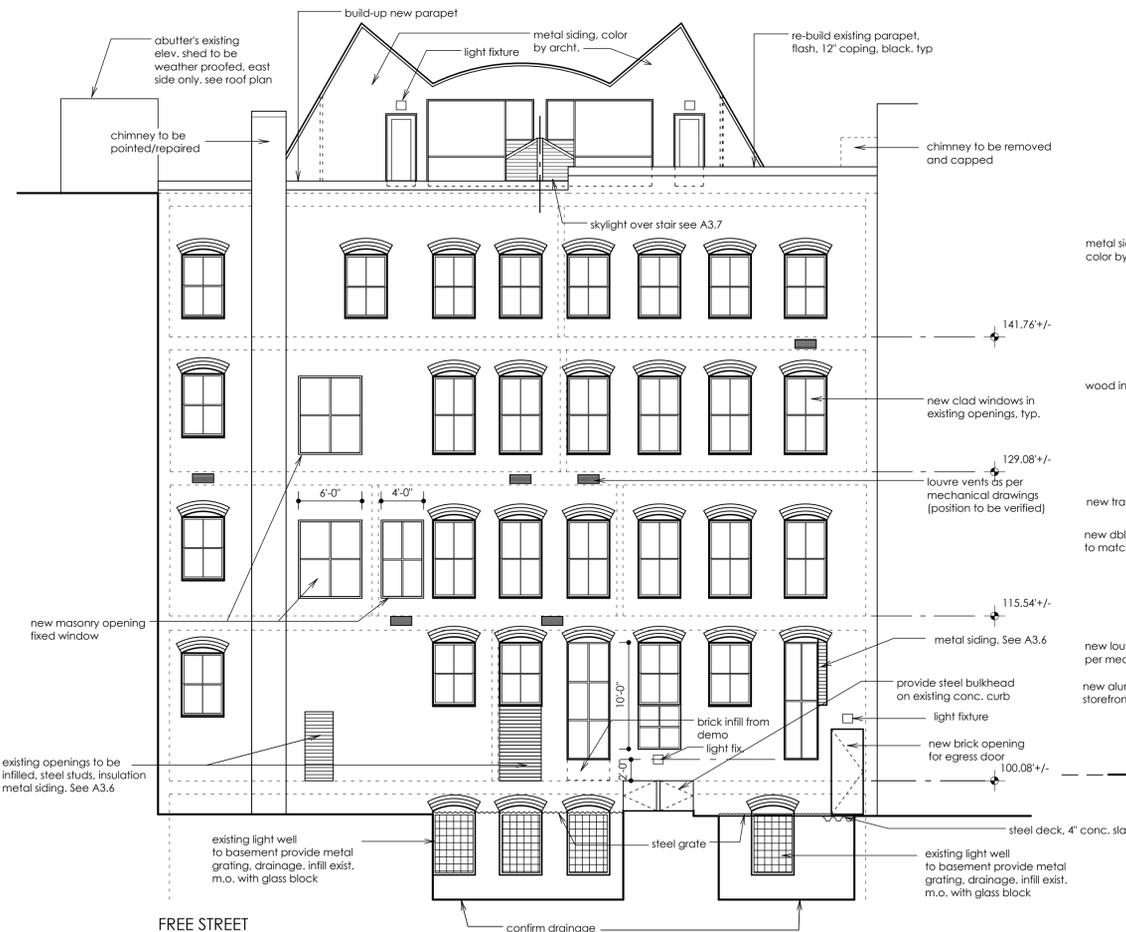

FREE STREET
see D1.1-D1.6

note: clean and point all existing masonry, remove signs, lights, metal, paint, etc.

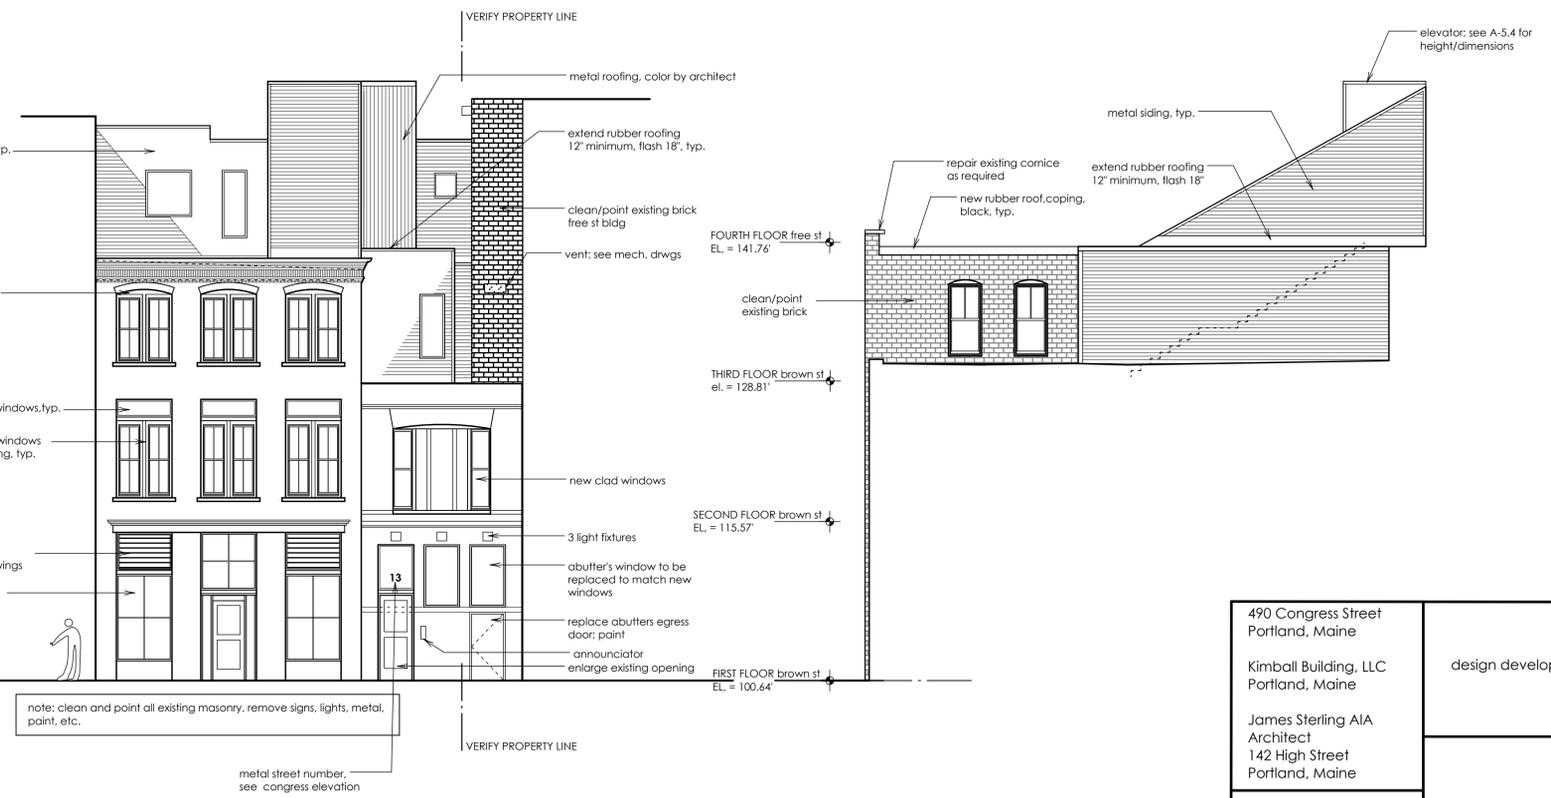

BROWN STREET

BROWN STREET SOUTH ELEVATION
see A3.5 and A3.7

490 Congress Street Portland, Maine	design development
Kimball Building, LLC Portland, Maine	
James Sterling AIA Architect 142 High Street Portland, Maine	A-2.1
EXTERIOR ELEVATIONS	
scale: 1/8" = 1'-0" date: 20 May 2005	