

**MONUMENT SQUARE  
BUS SHELTER**



CONGRESS STREET  
PORTLAND, MAINE

**ARTISTS:**


**HADDAD|DRUGAN LLC**  
2803 S. Bayview Street  
Seattle, Washington 98144  
www.haddad-drugan.com  
206-523-4256

**STRUCTURAL  
ENGINEER:**


**Structural Design Consulting, Inc.**  
22 Oakmont Drive  
Old Orchard Beach, Maine 04064  
207-934-8038

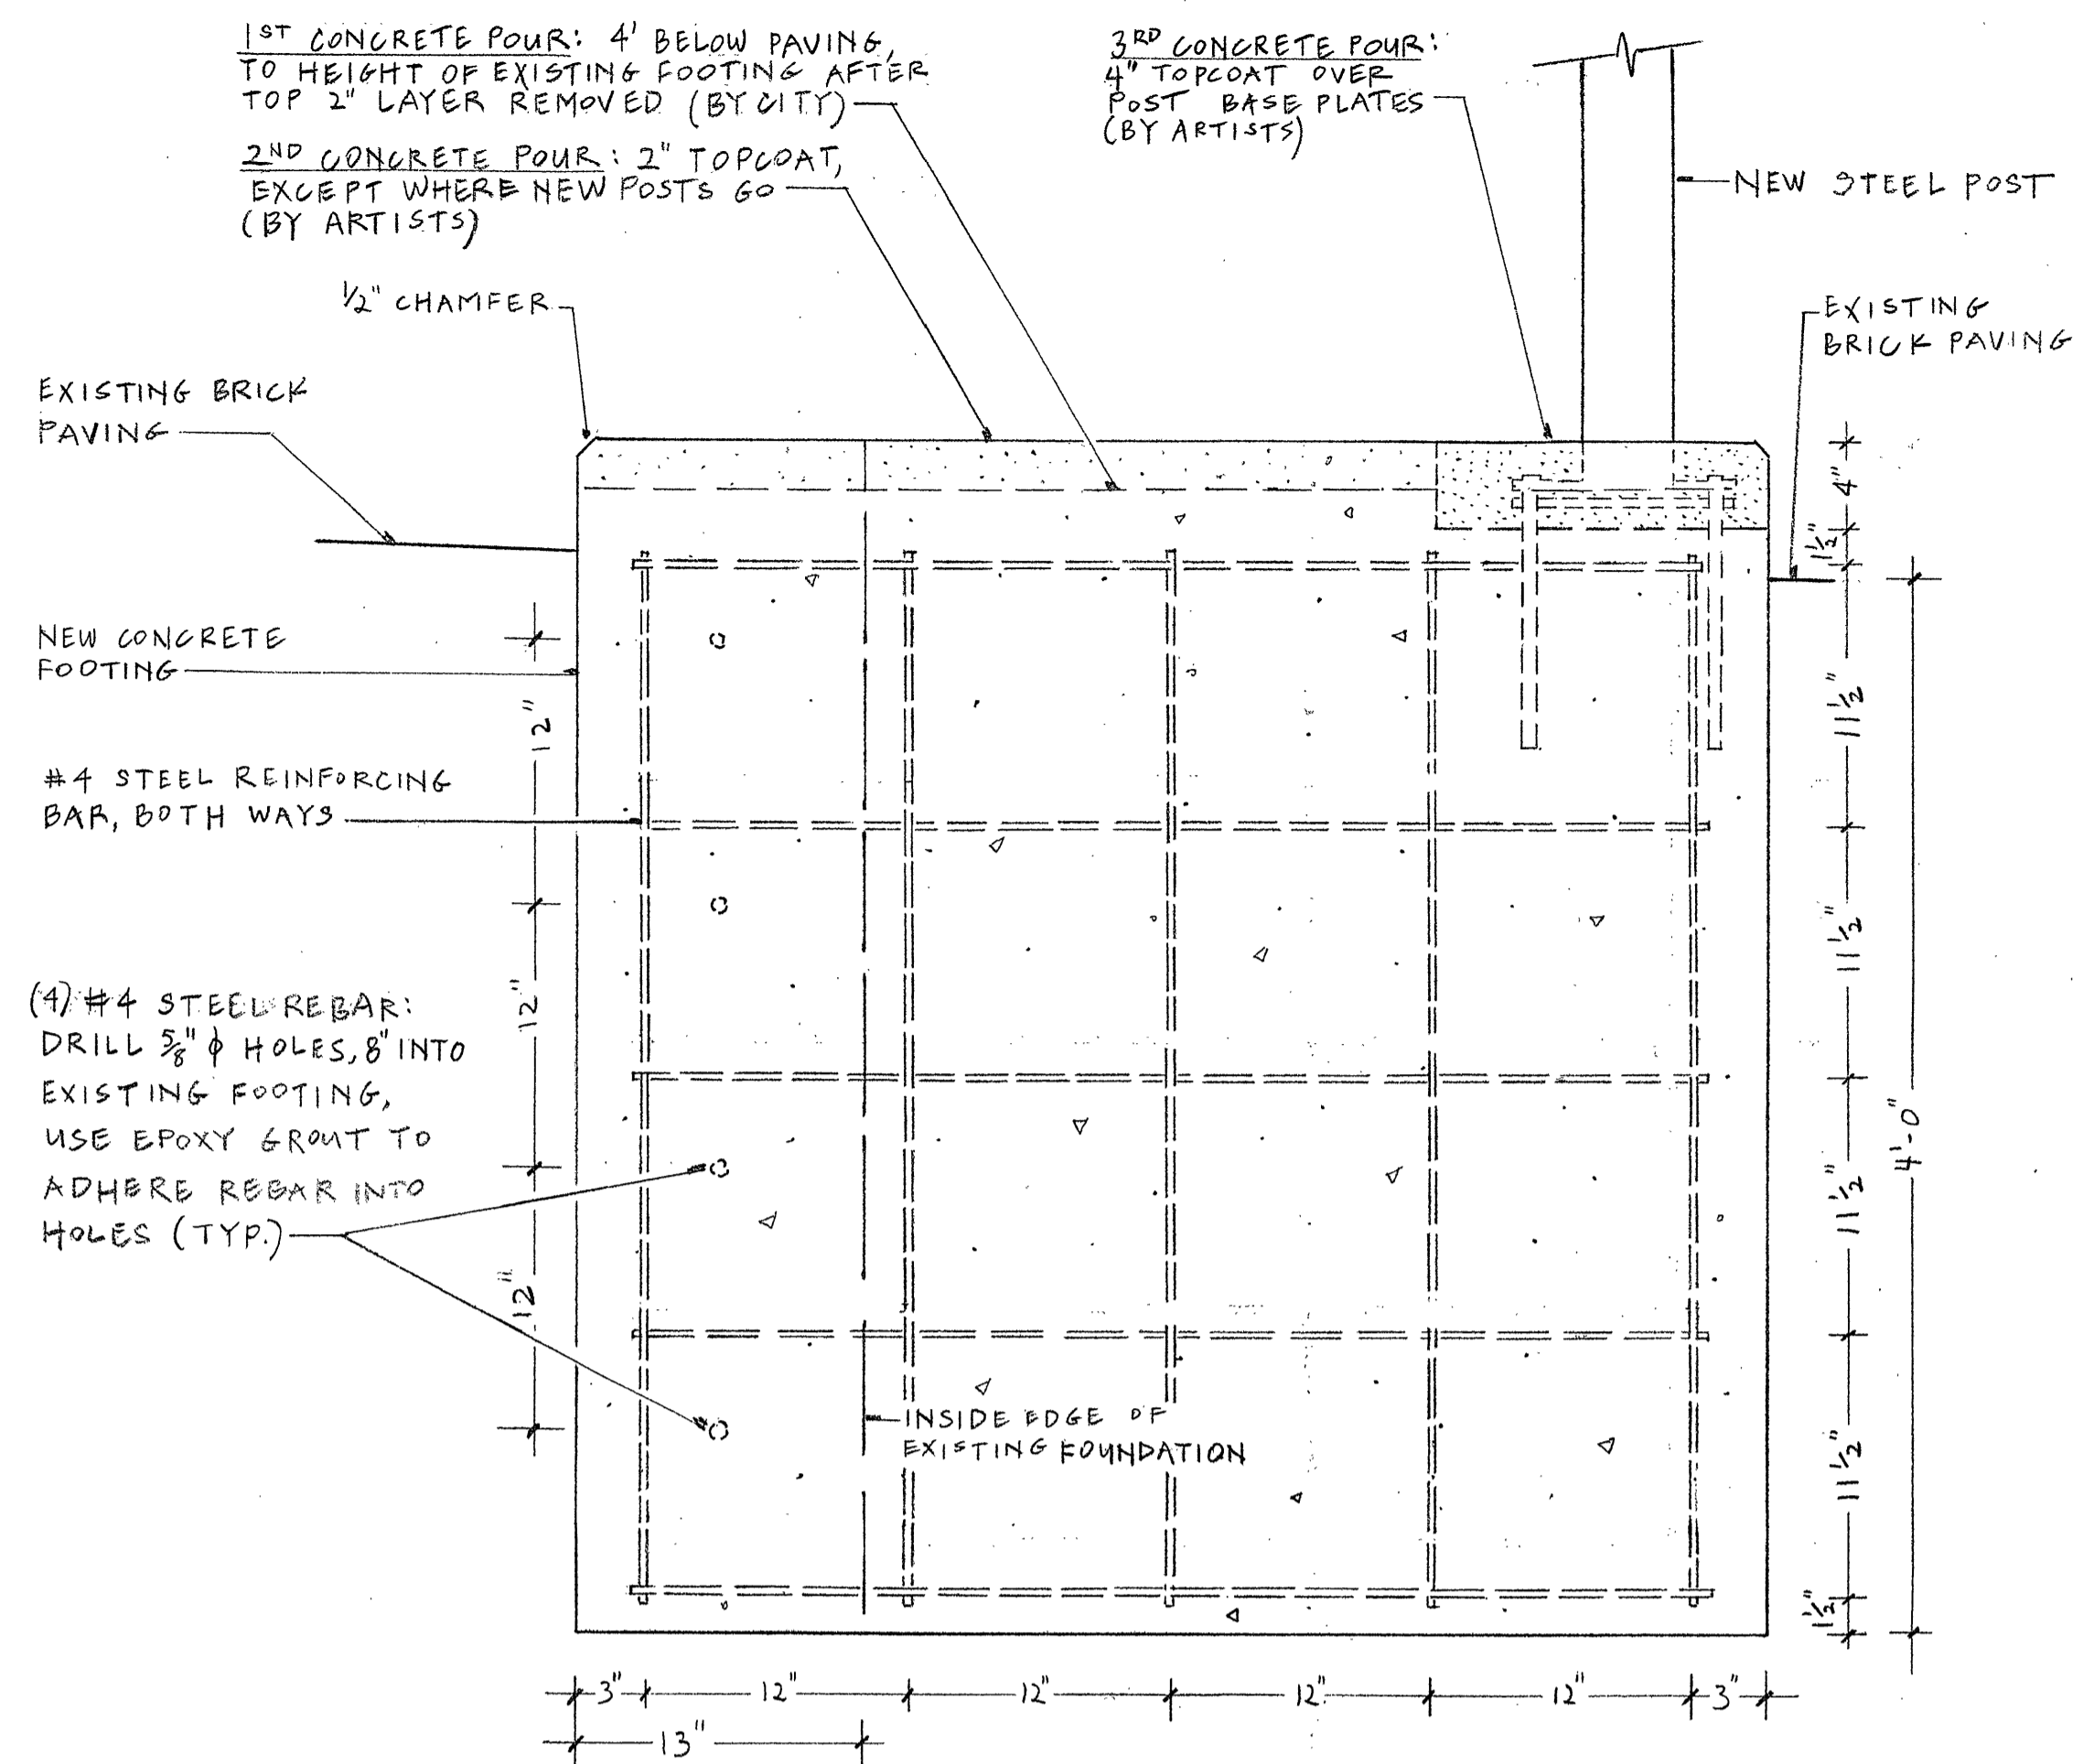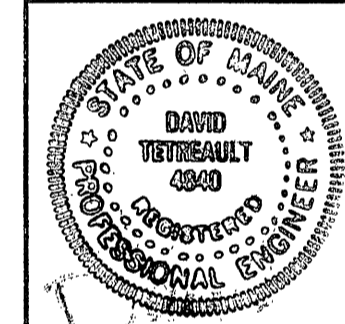


**FOUNDATION SECTION A-A'**  
SCALE: 1 1/2"=1'-0"

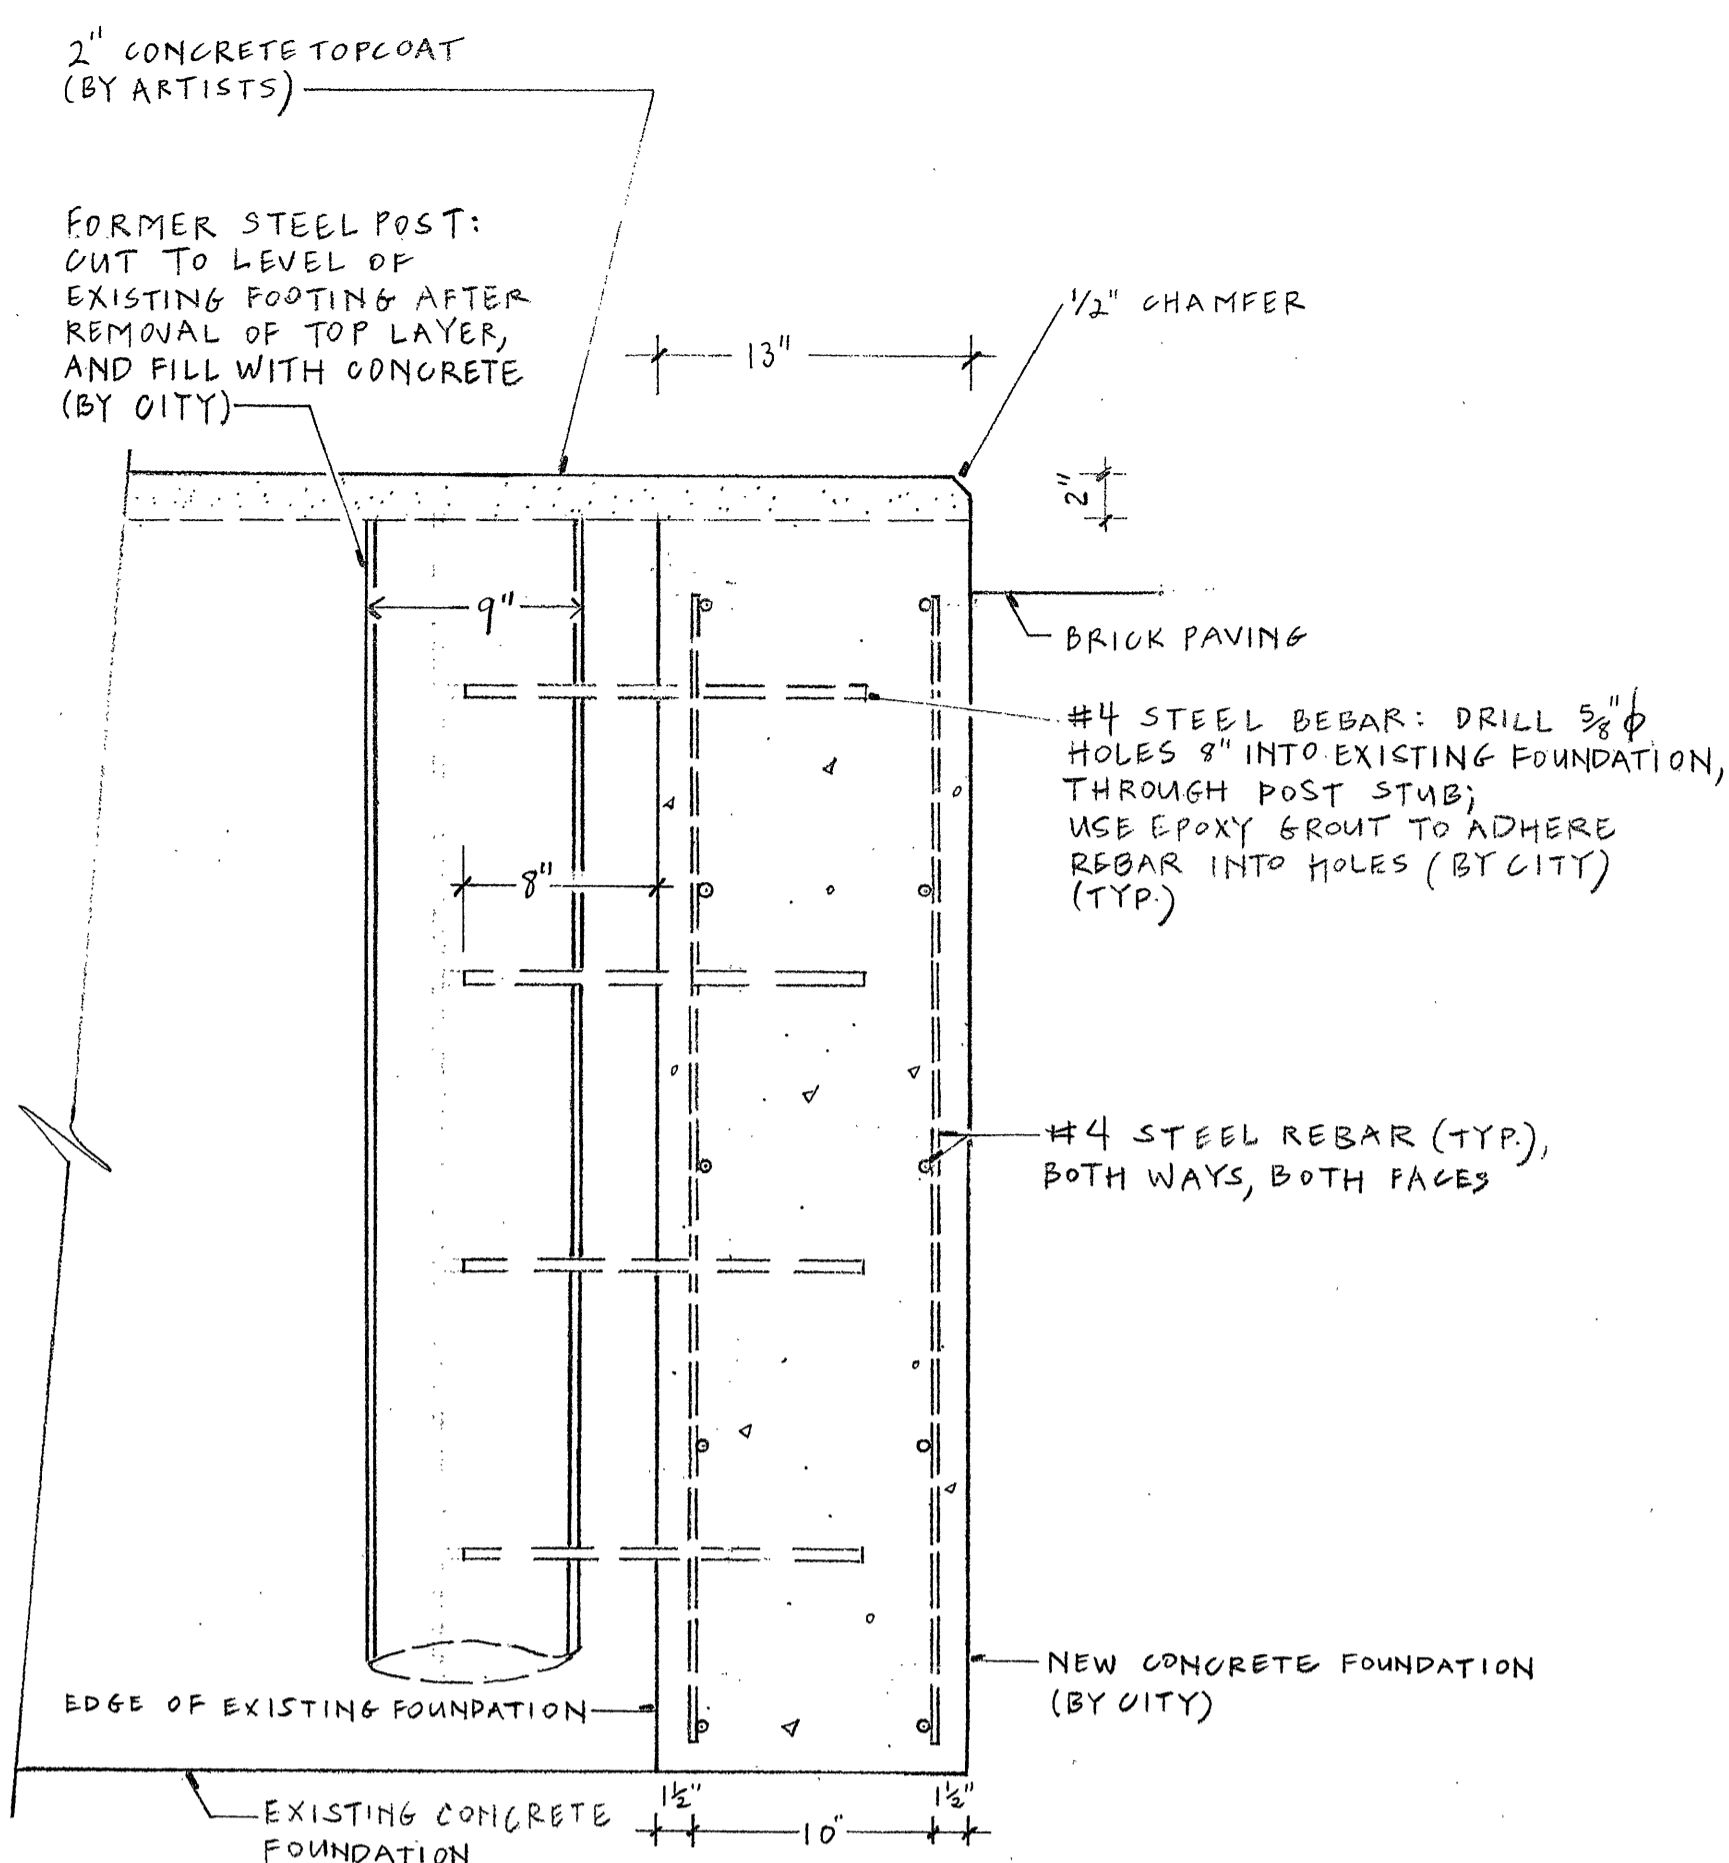

**FOUNDATION SECTION B-B'**  
SCALE: 1 1/2"=1'-0"

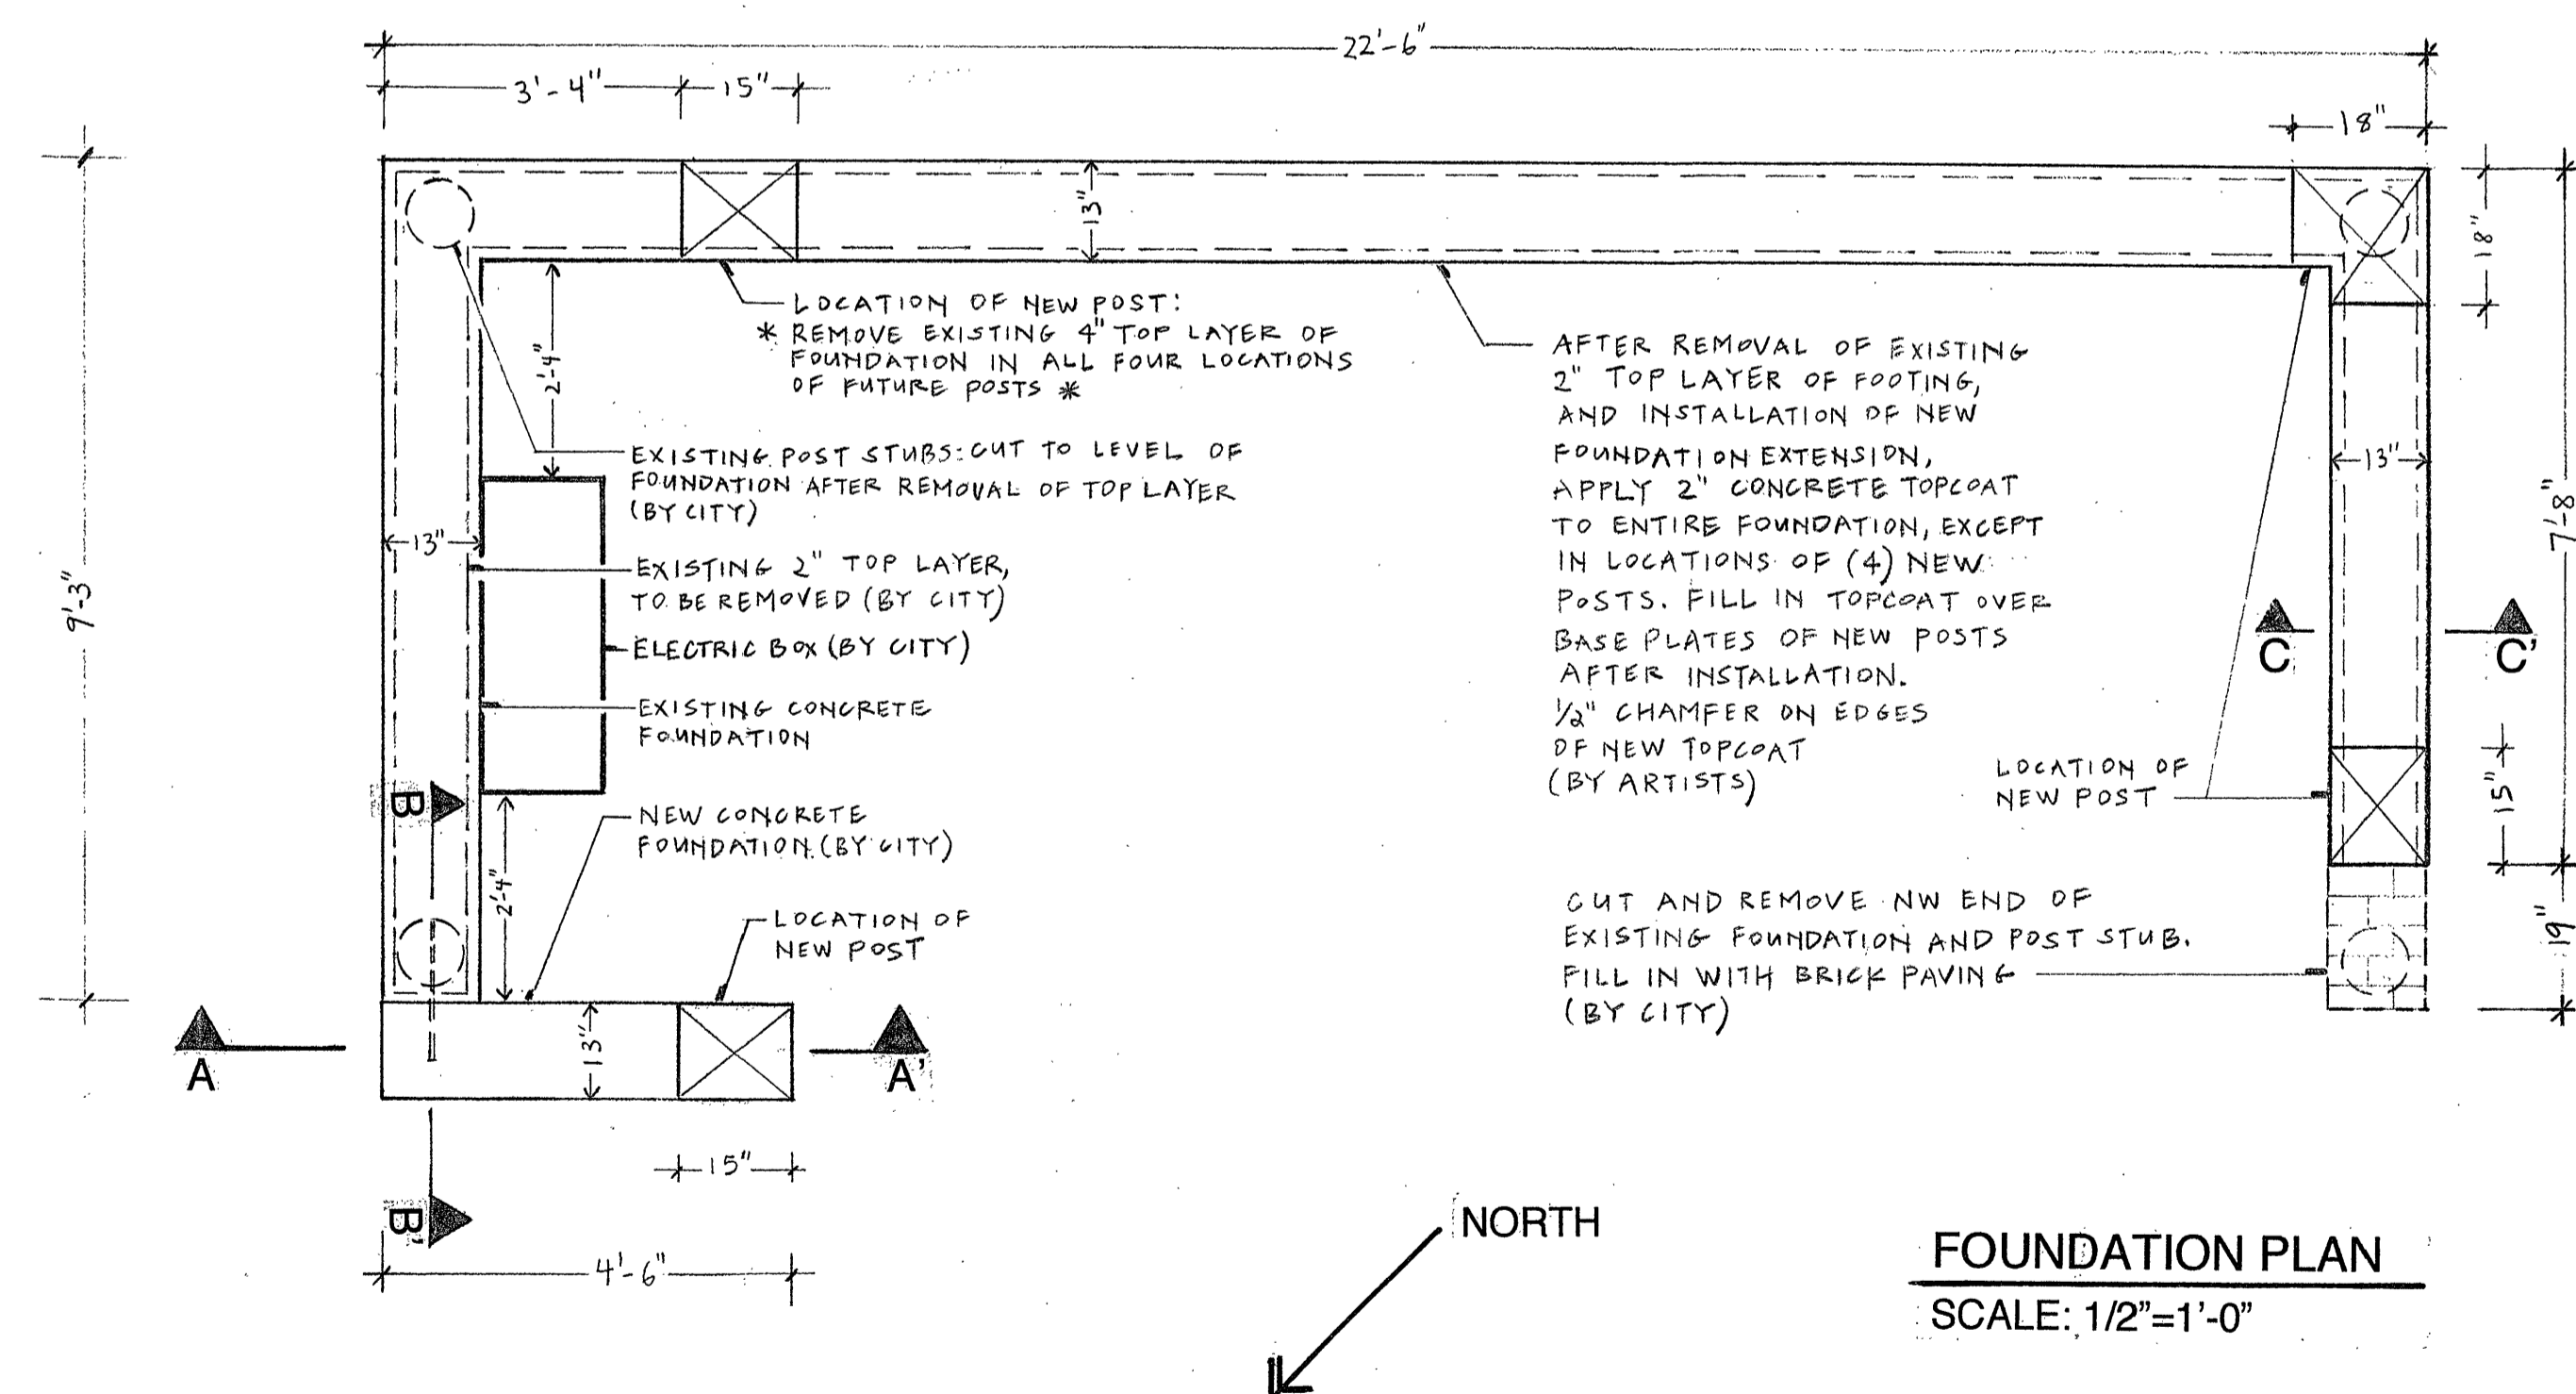

**FOUNDATION PLAN**  
SCALE: 1/2"=1'-0"

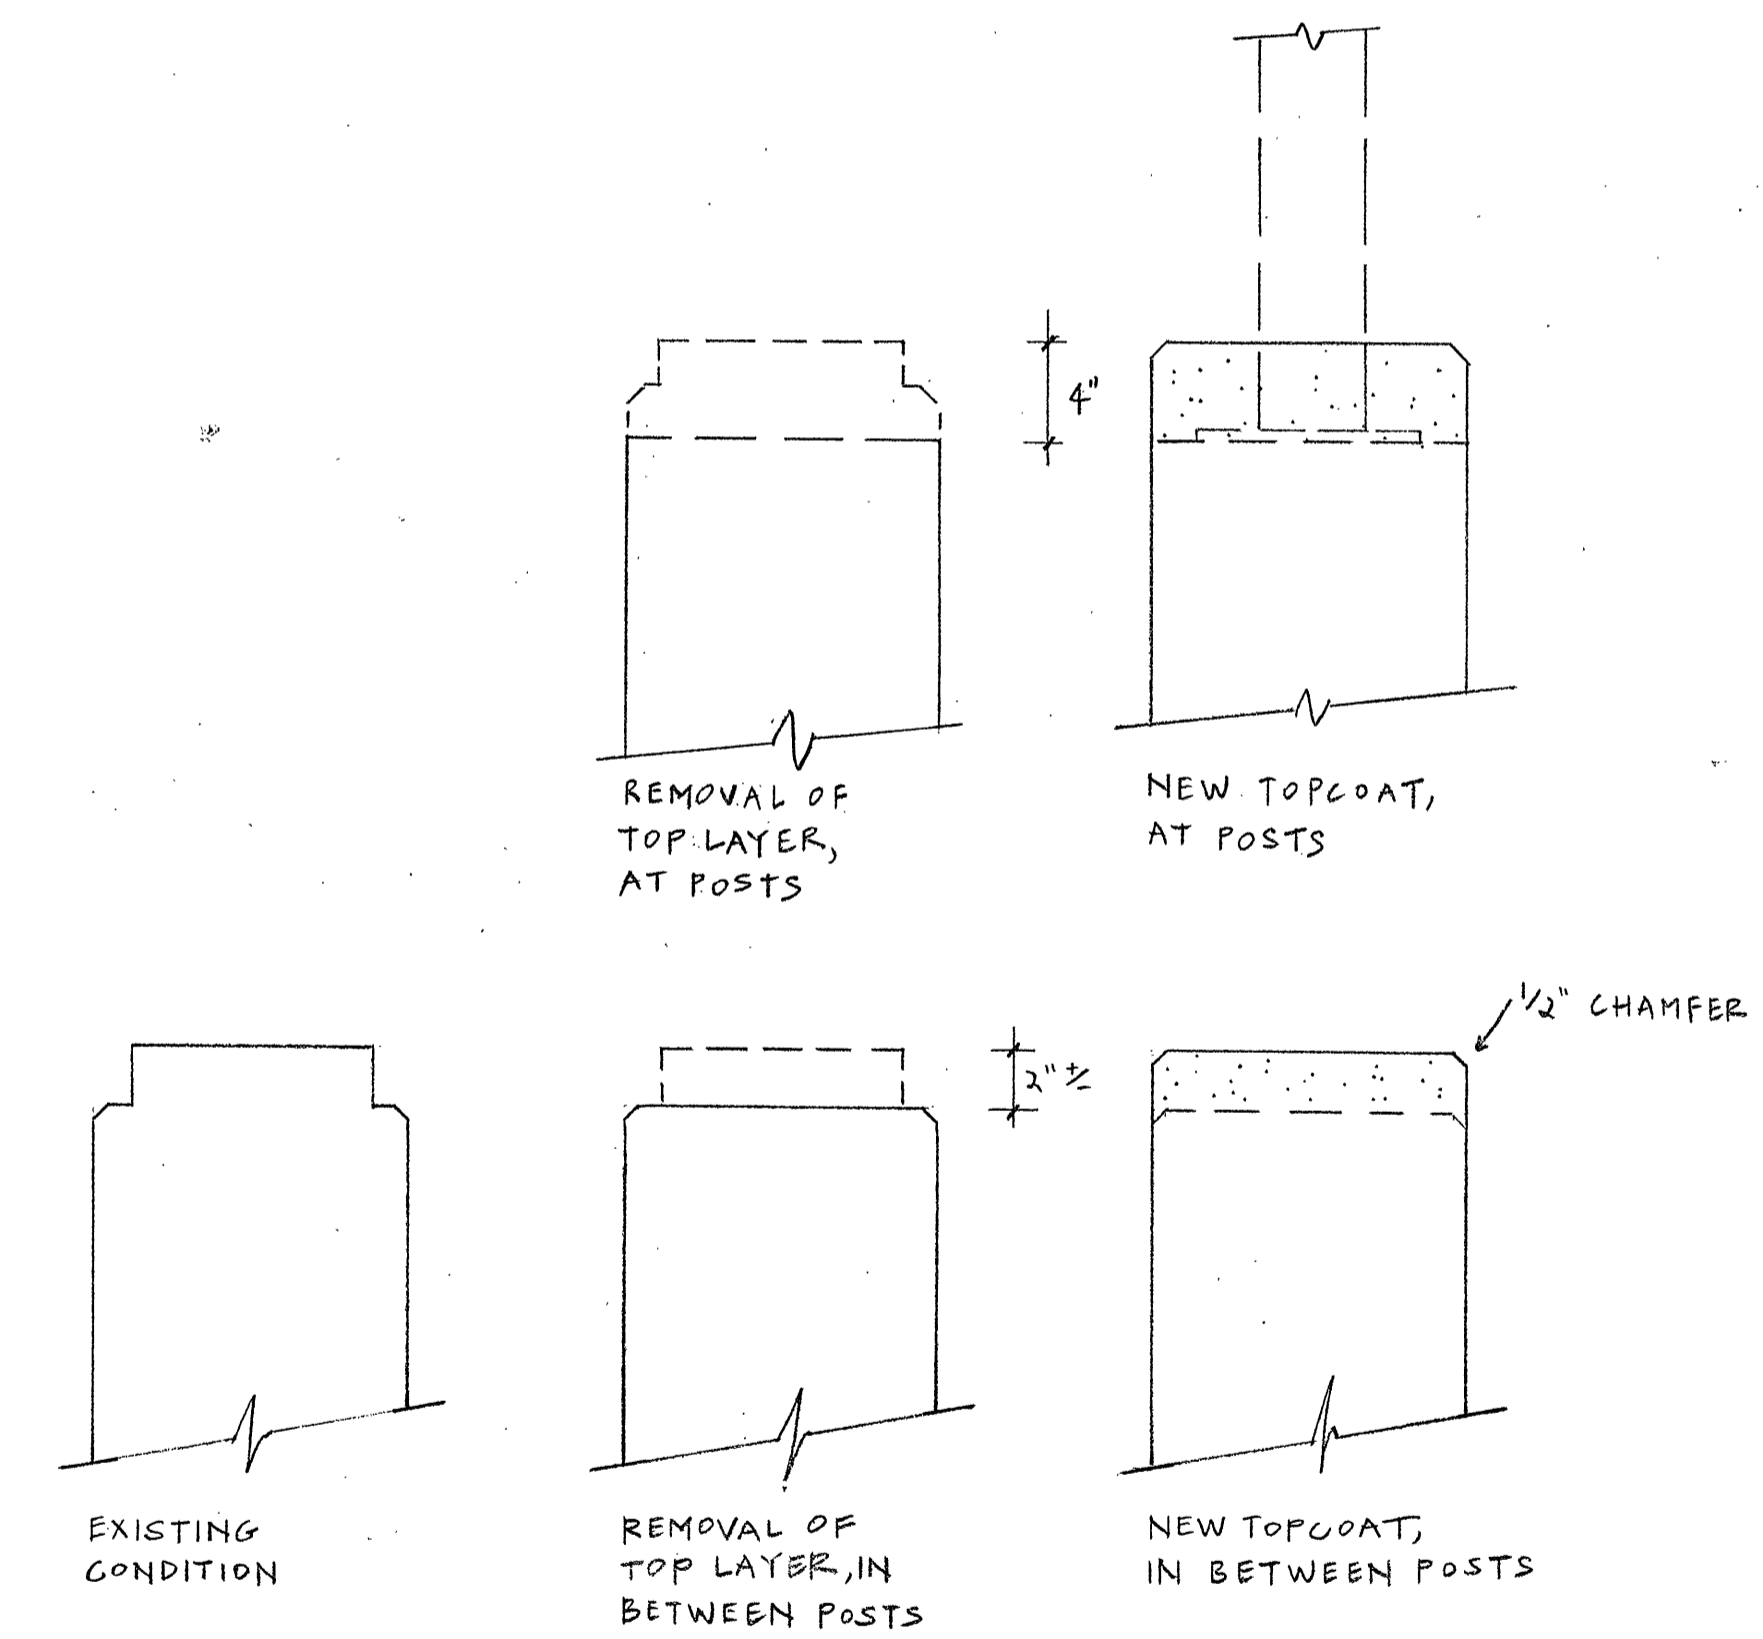

**FOUNDATION SECTION C-C'**  
SCALE: 1 1/2"=1'-0"

JULY 2004

FOUNDATION

SHEET 1