


THIRD FLOOR PLAN

DATE: 11/11/2006
SCALE: 1/4" = 1'
DRAWN BY: [illegible]

Suite 302 Before Demolition
@ 482 Congress St
outlined

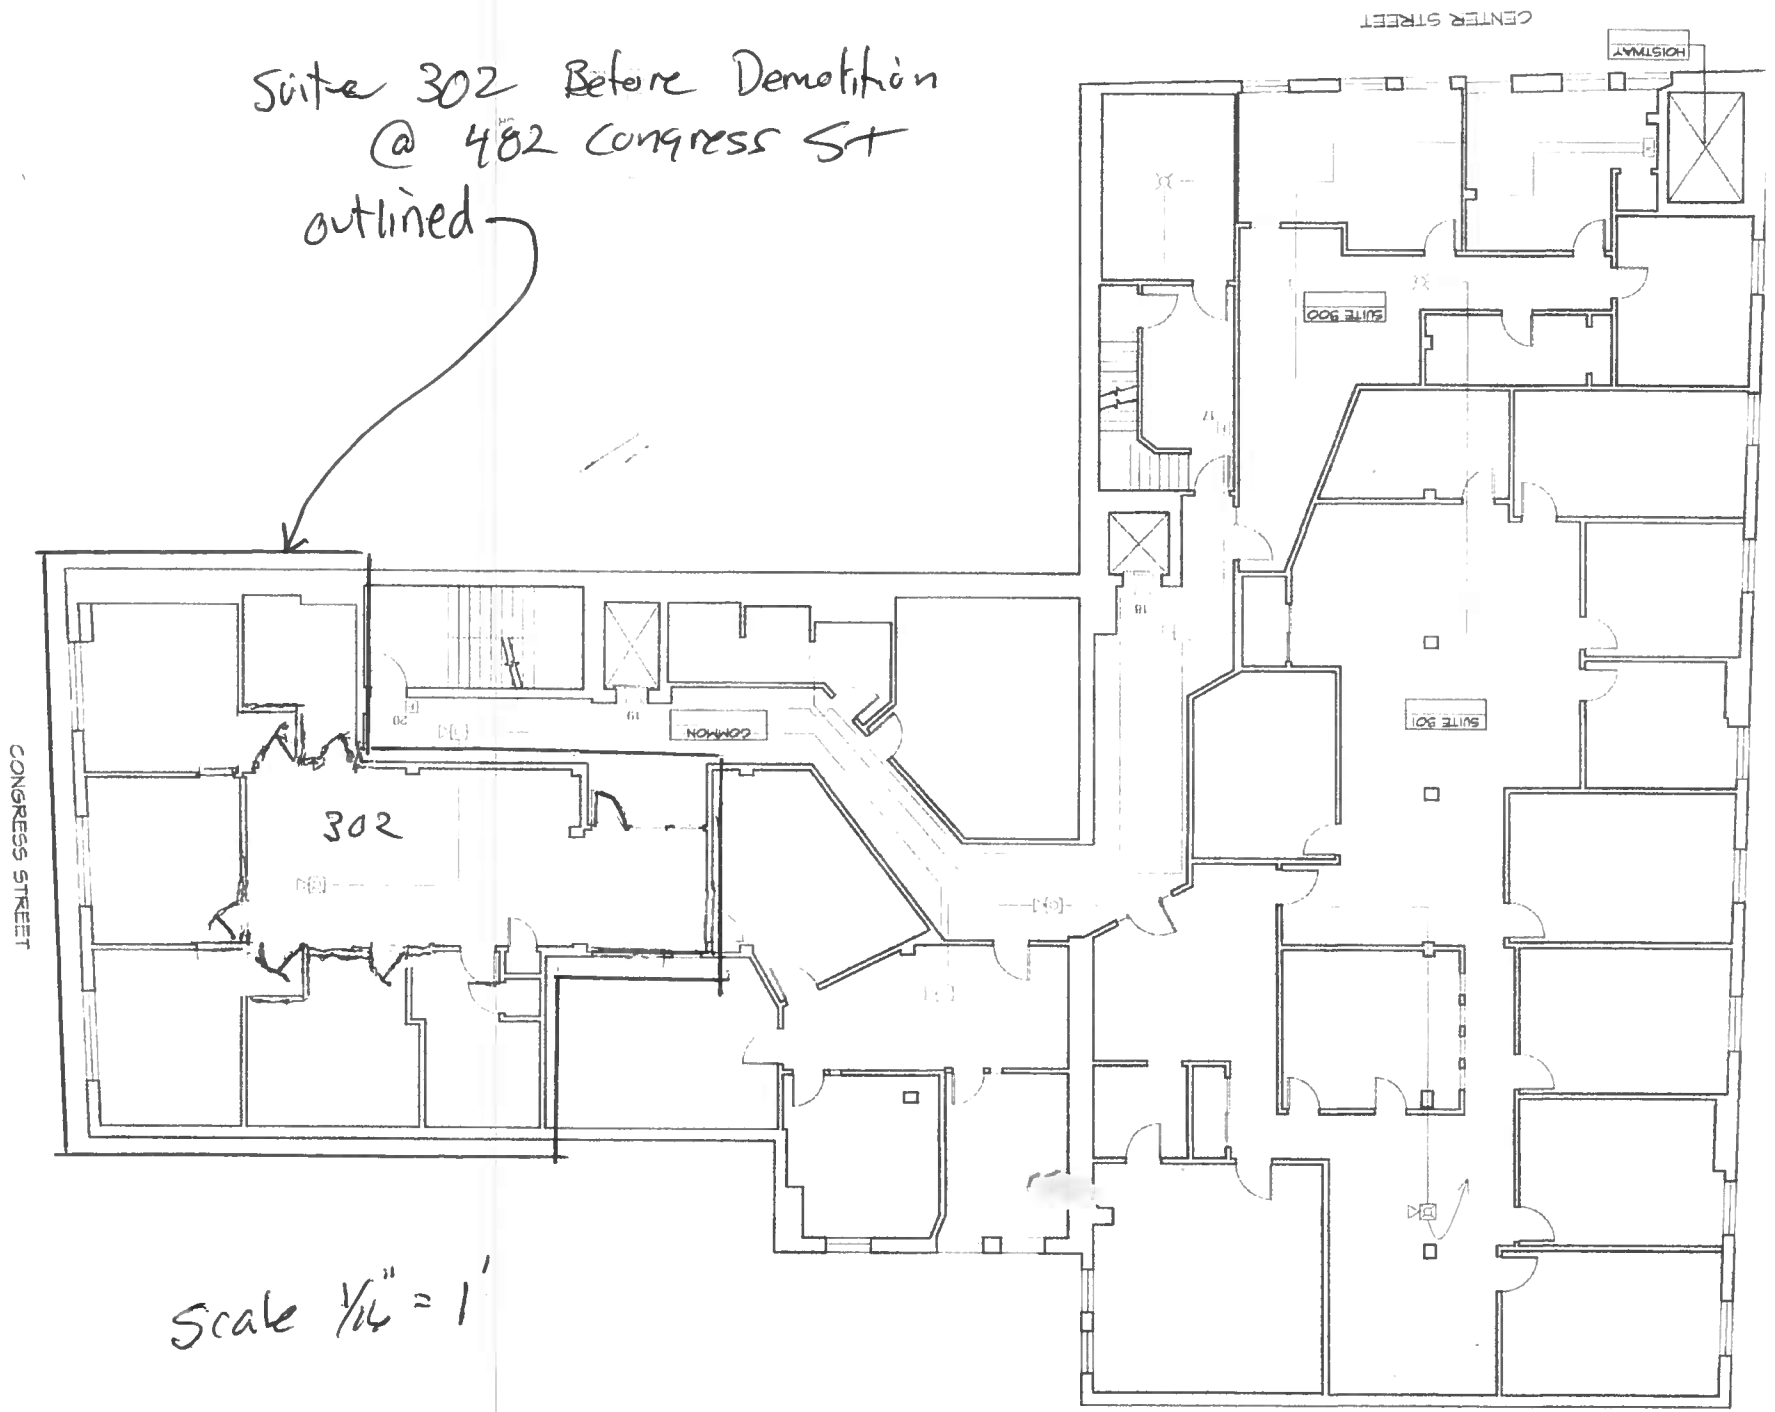

Scale 1/4" = 1'